



EXISTING SITE PLAN

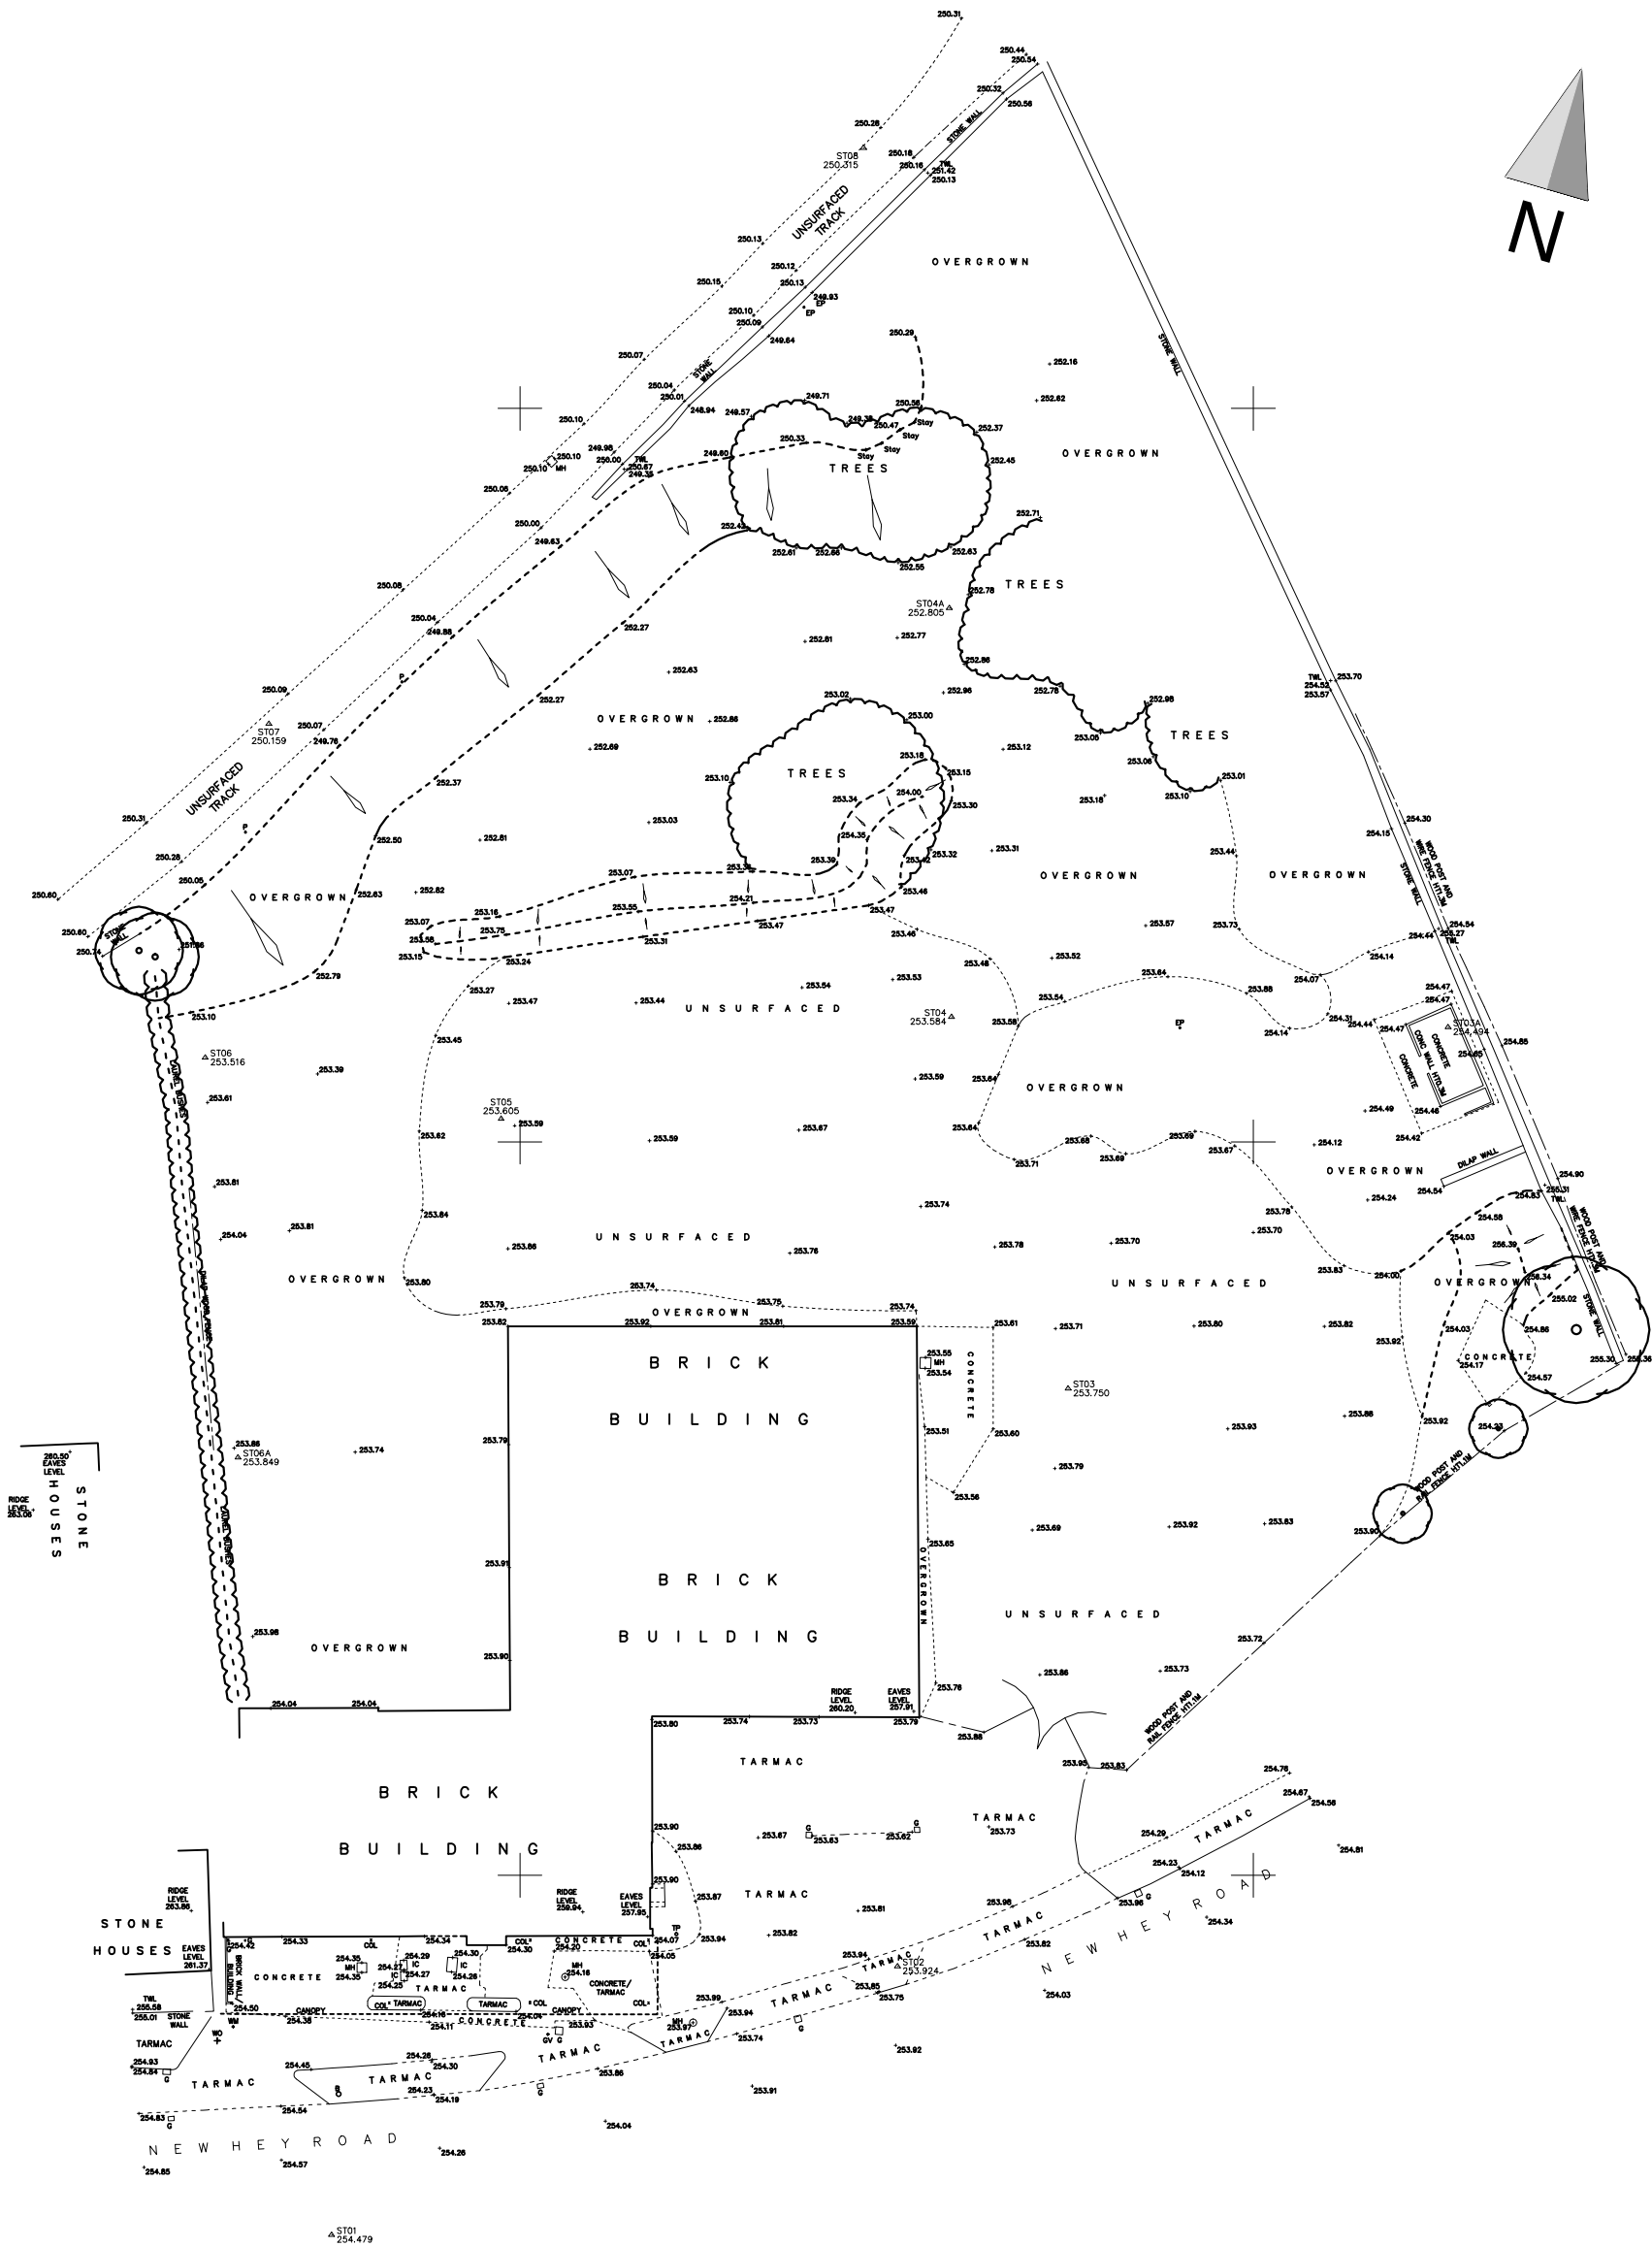

PLANNING

Revision:

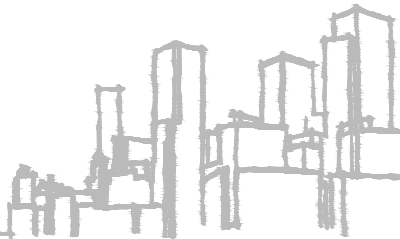

acumen
designers & architects

acumenarchitects.co.uk 01484 546000
Headrow House, Old Leeds Road, Huddersfield, HD1 1SG

CLIENT: HILLBROOK PRINTING INKS LTD. DIRECTORS PENSION SCHEME

JOB TITLE: RESIDENTIAL DEVELOPMENT at FORMER GEES GARAGE OUTLANE, HUDDERSFIELD

DRAWING TITLE: EXISTING SITE PLAN

DRAWN: JF	DATE: SEP '18
CHECKED: JC	SCALE: 1:500 @ A2
DRAWING NUMBER:	2554/1 - 01