


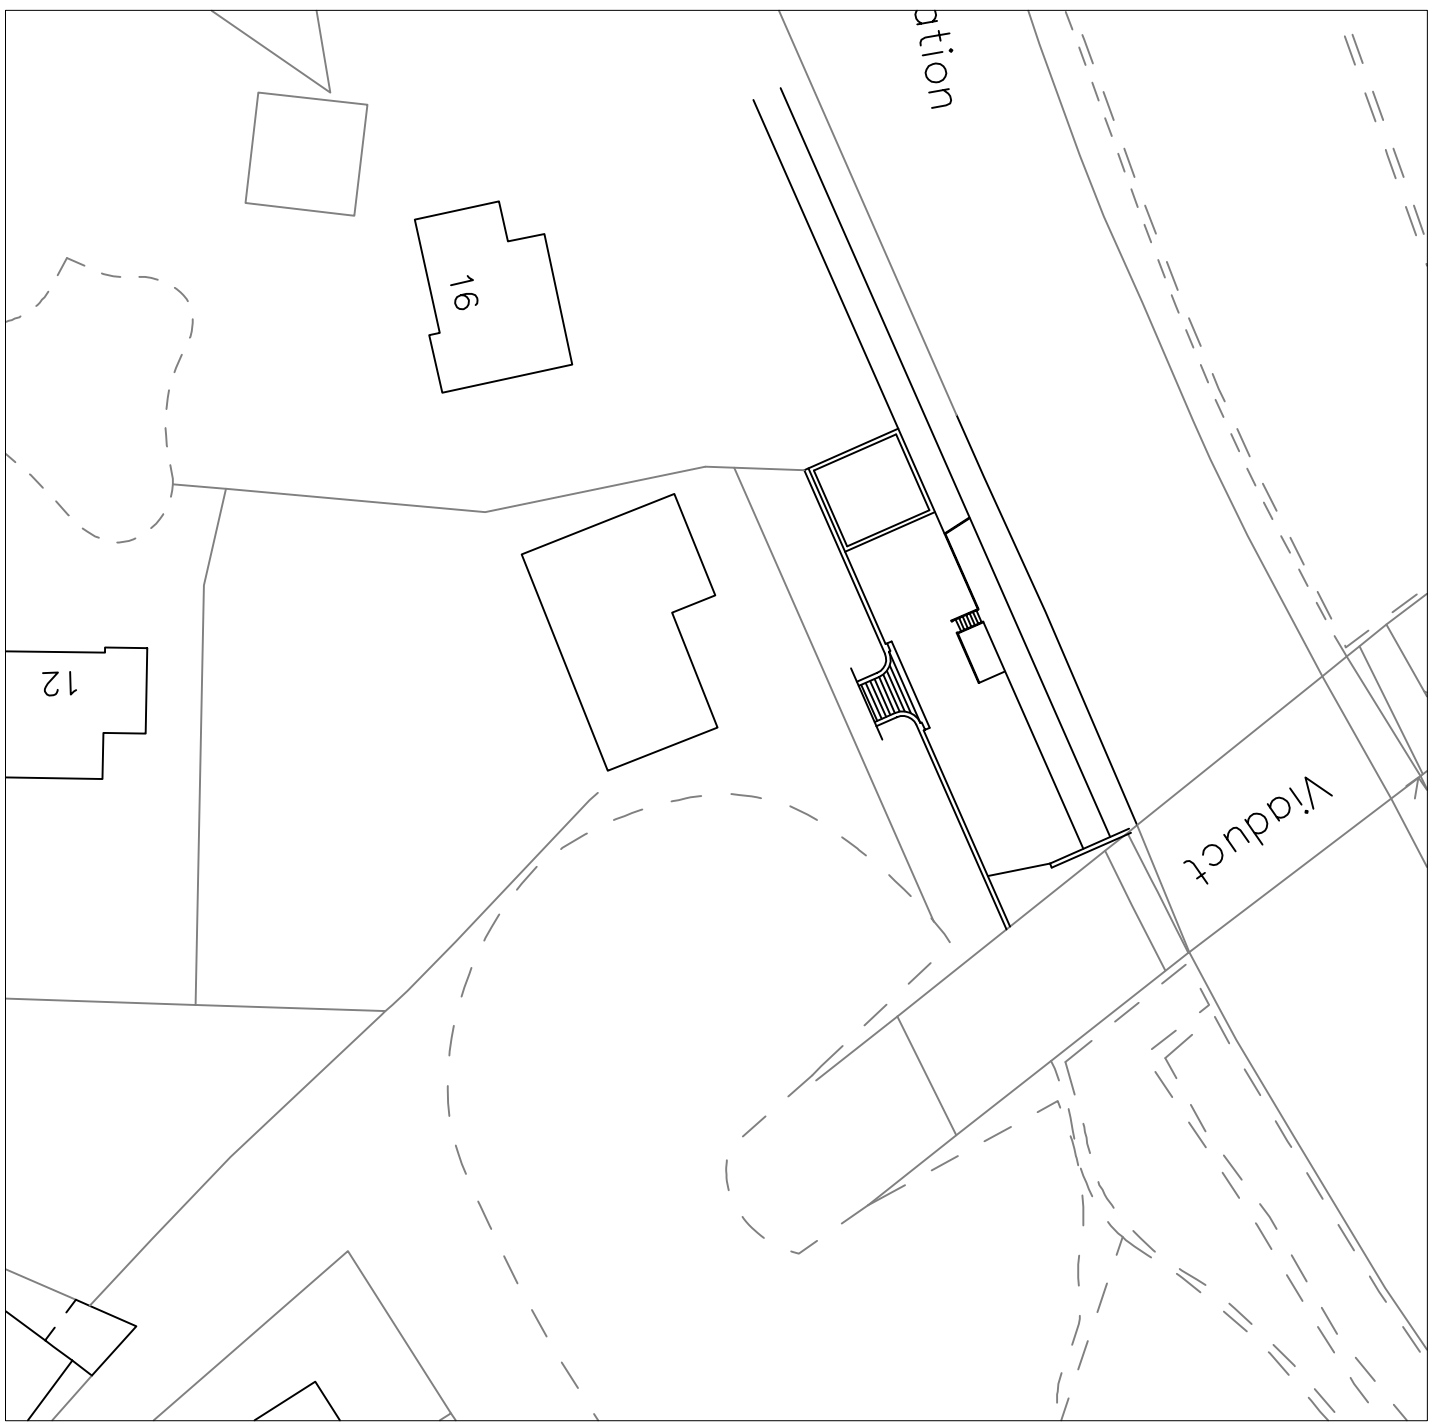
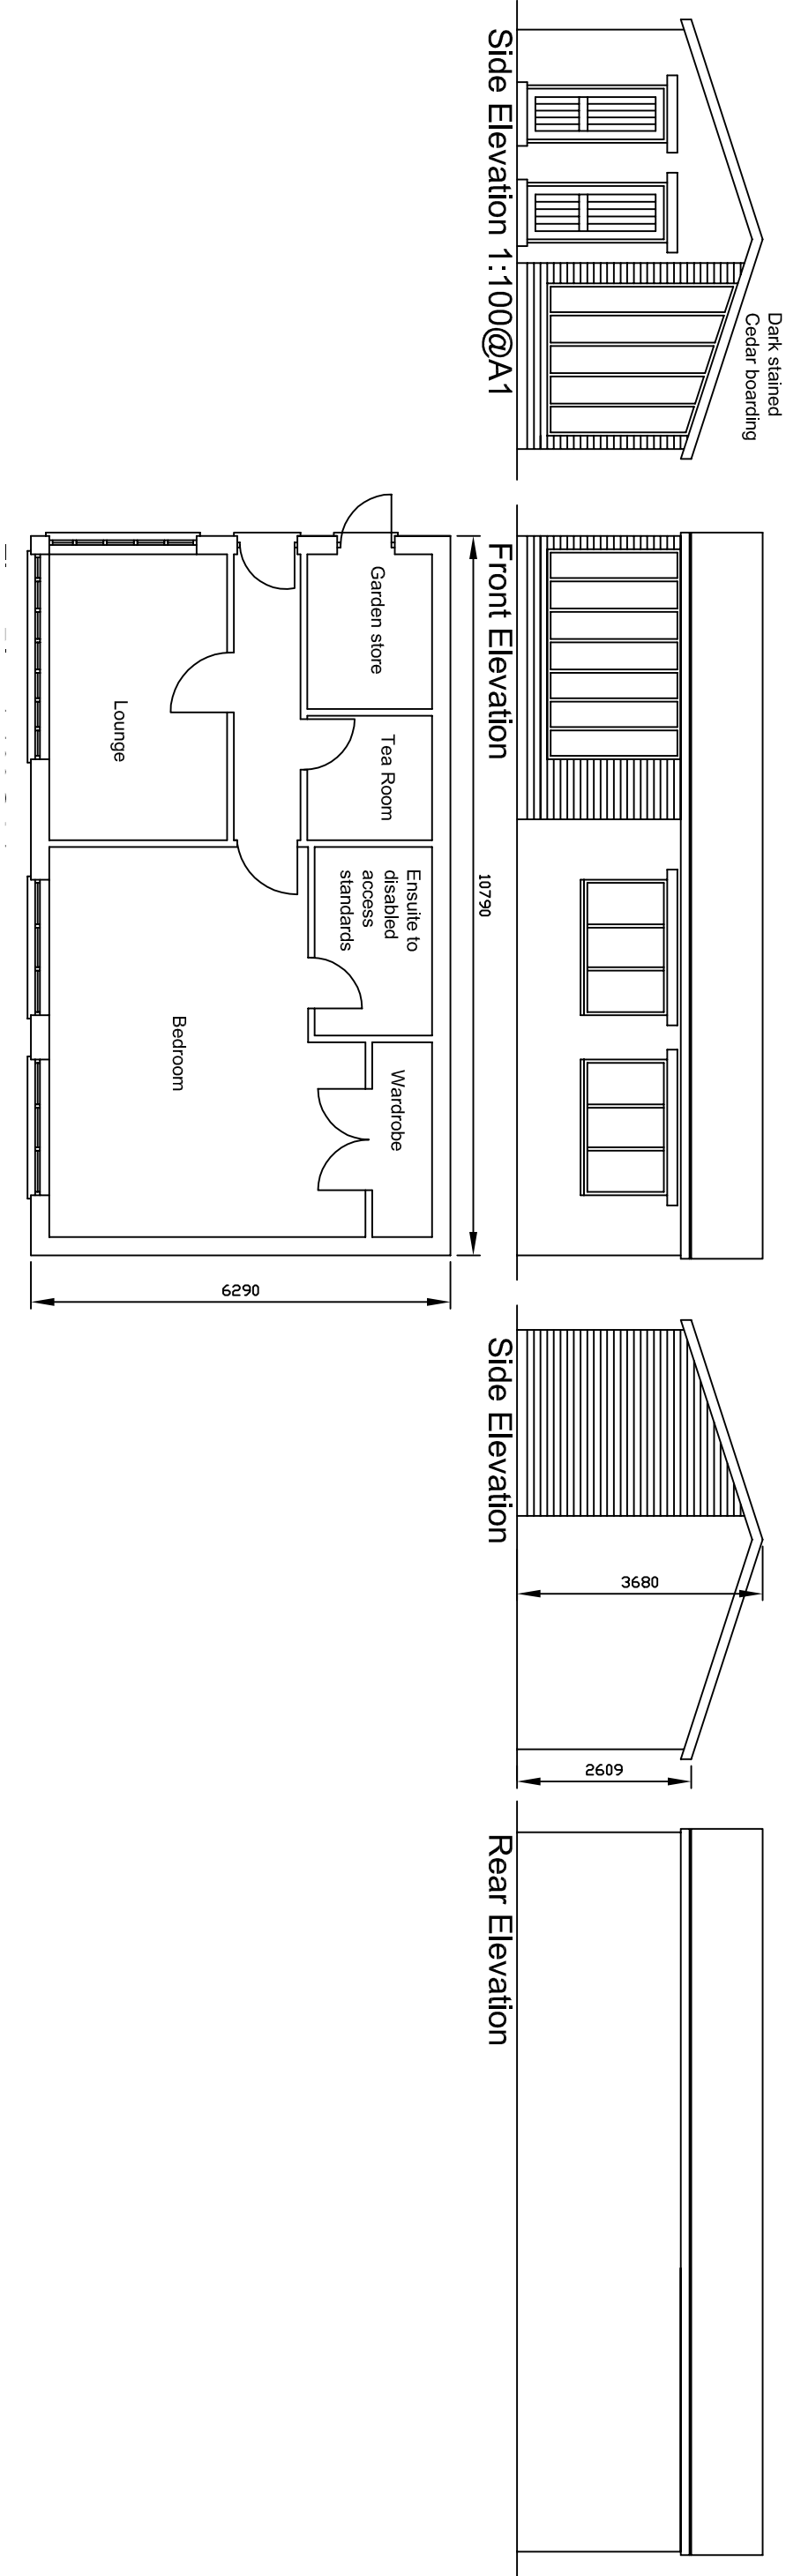


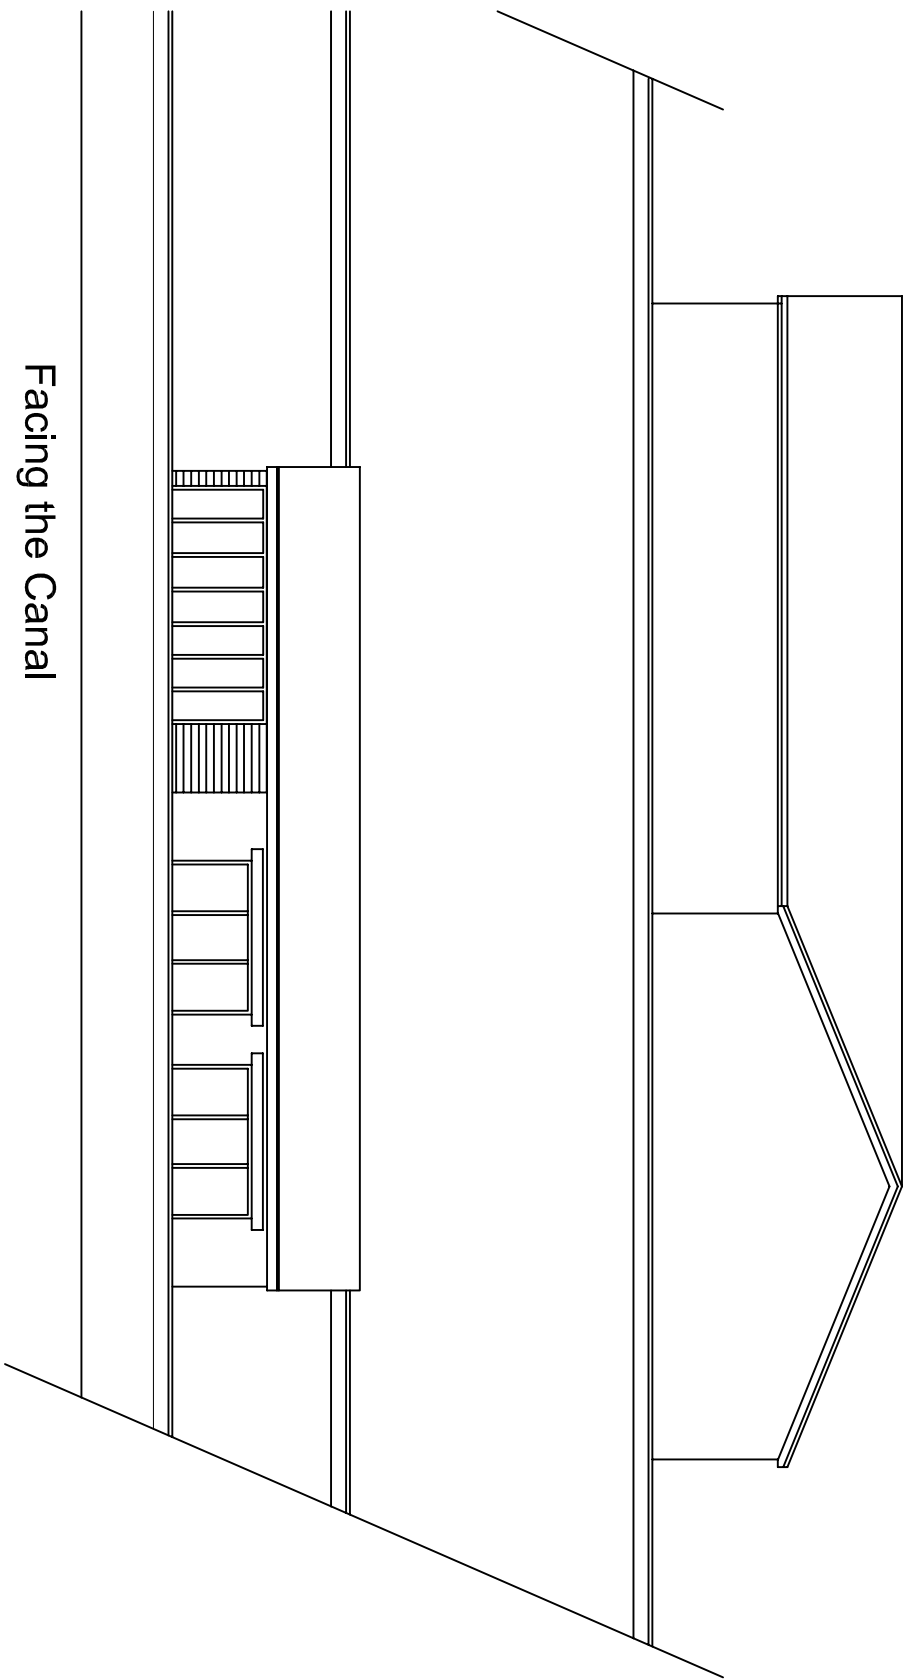

Existing Site Plan 1:500@A1

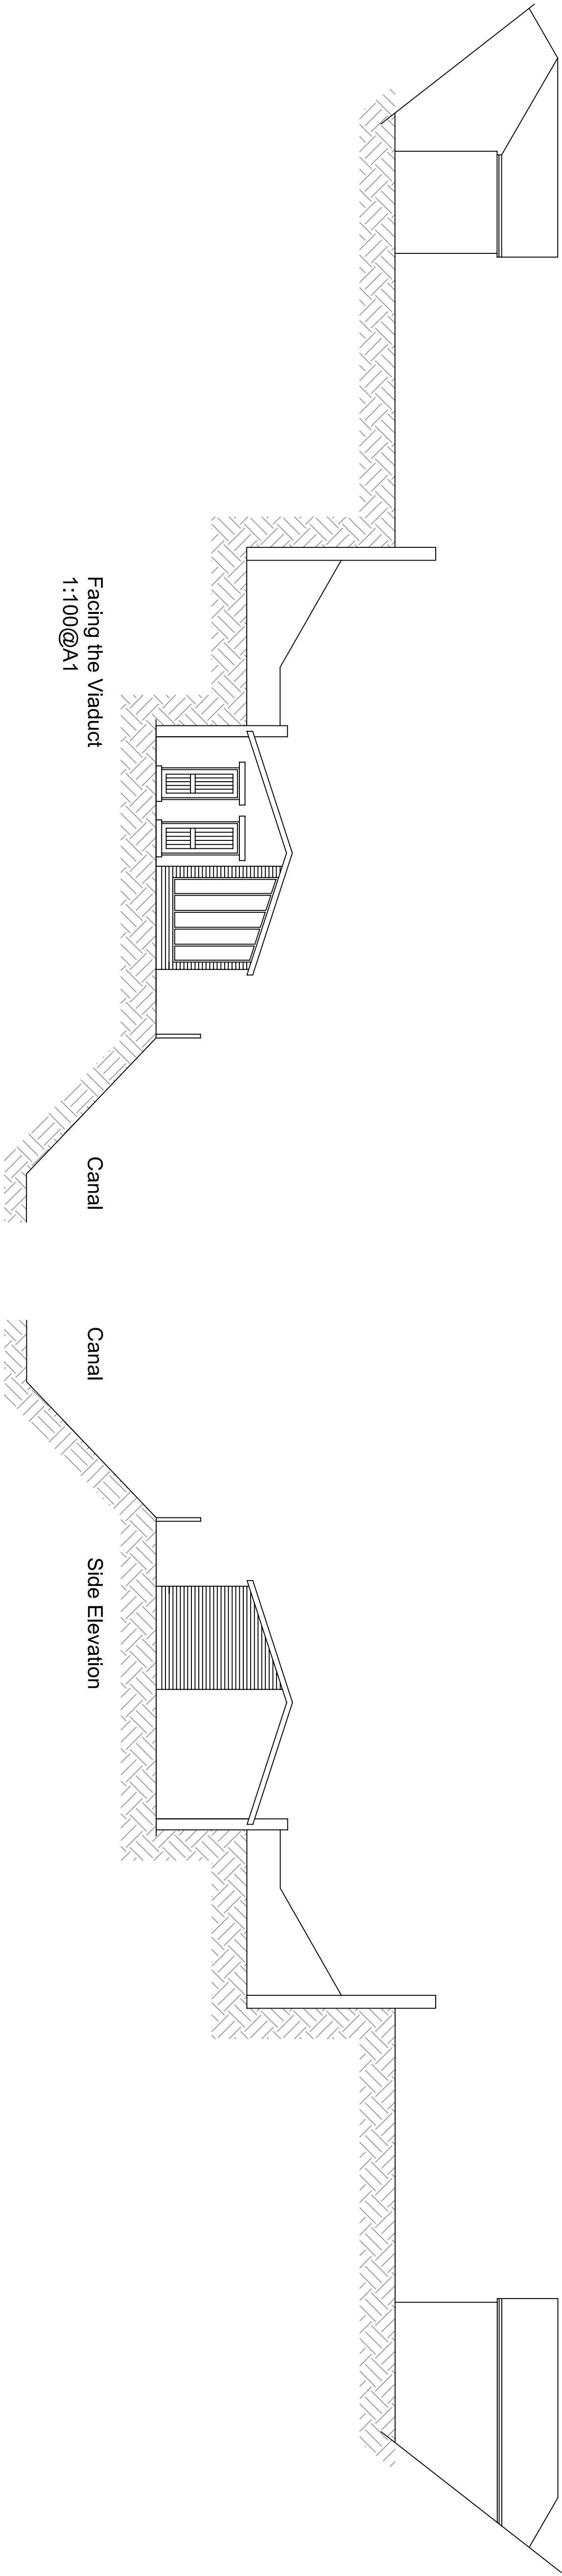

Proposed Site Plan 1:200@A1

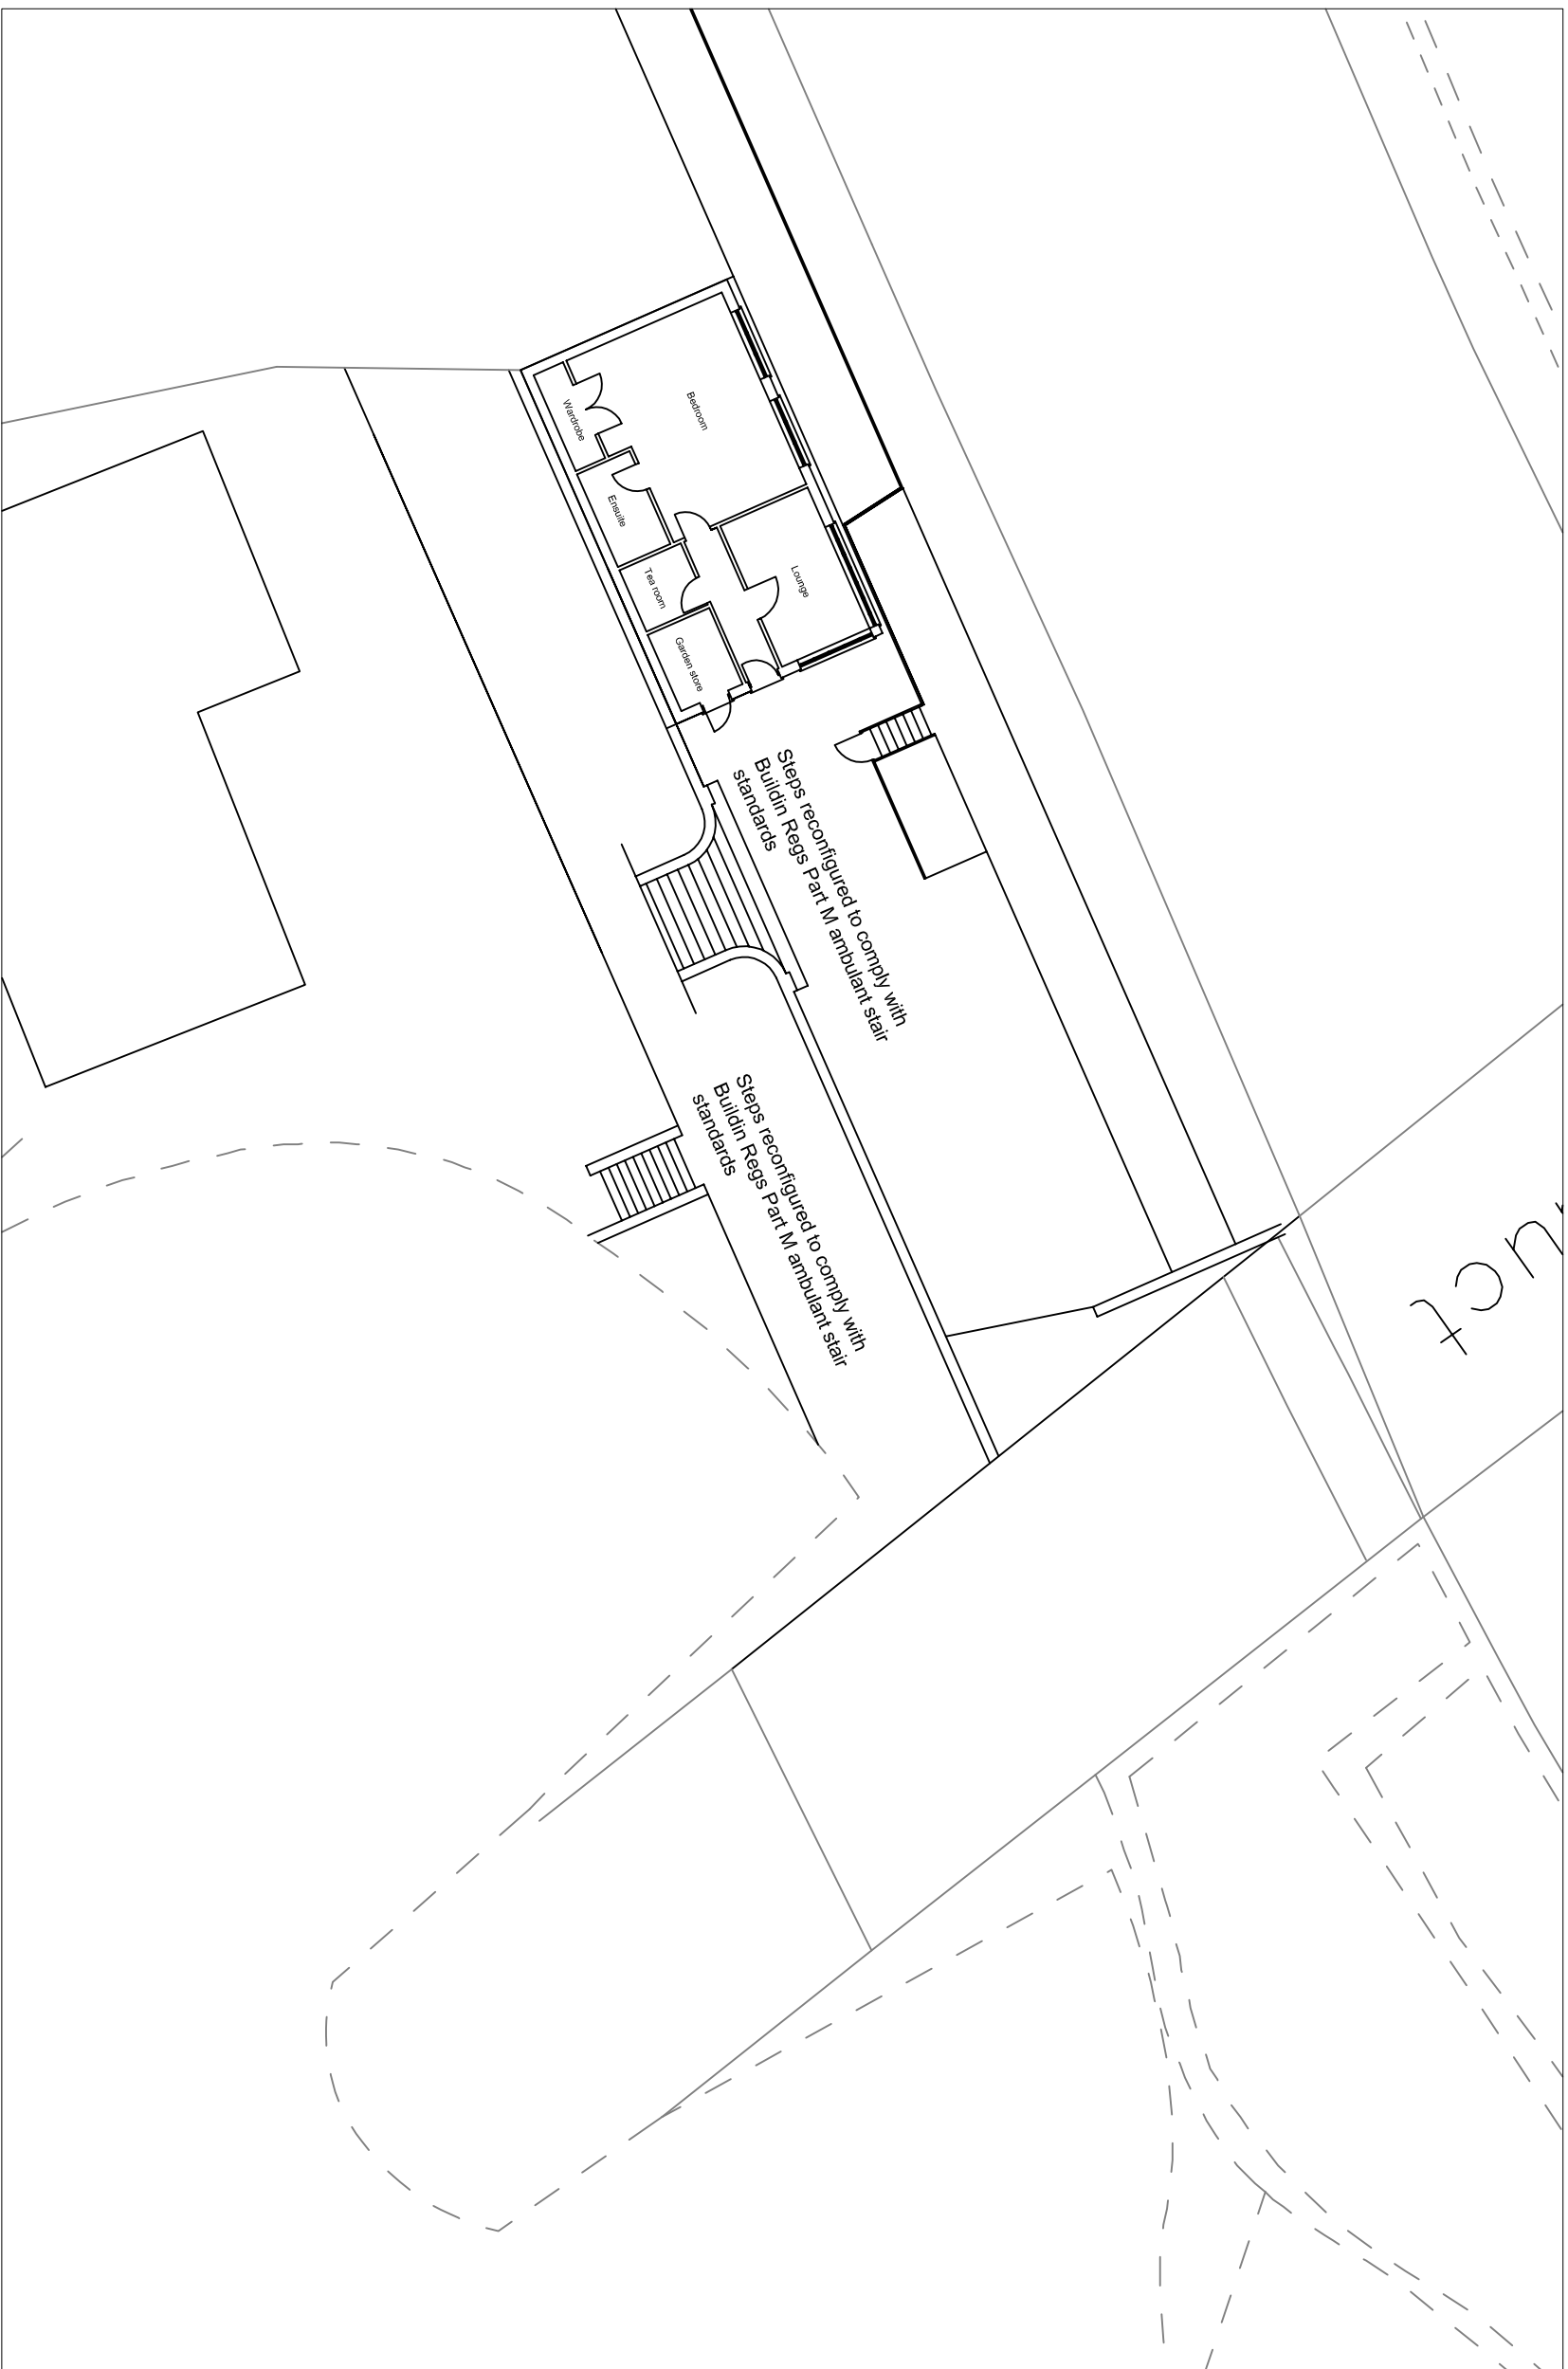

Location Plan 1:1250@A1

Drawing Title			
Proposed floor plans and Elevations			
Drawn By	Scale	Drawn By	Drawn By
1000/18	As Shown	Drawn By	Drawn By
Proj No	Proj No	Proj No	Proj No

Mr M Alam,
Lodge Farm Close
Dewsbury
New granny annexe with
garden store to replace existing
Licensed Club House