



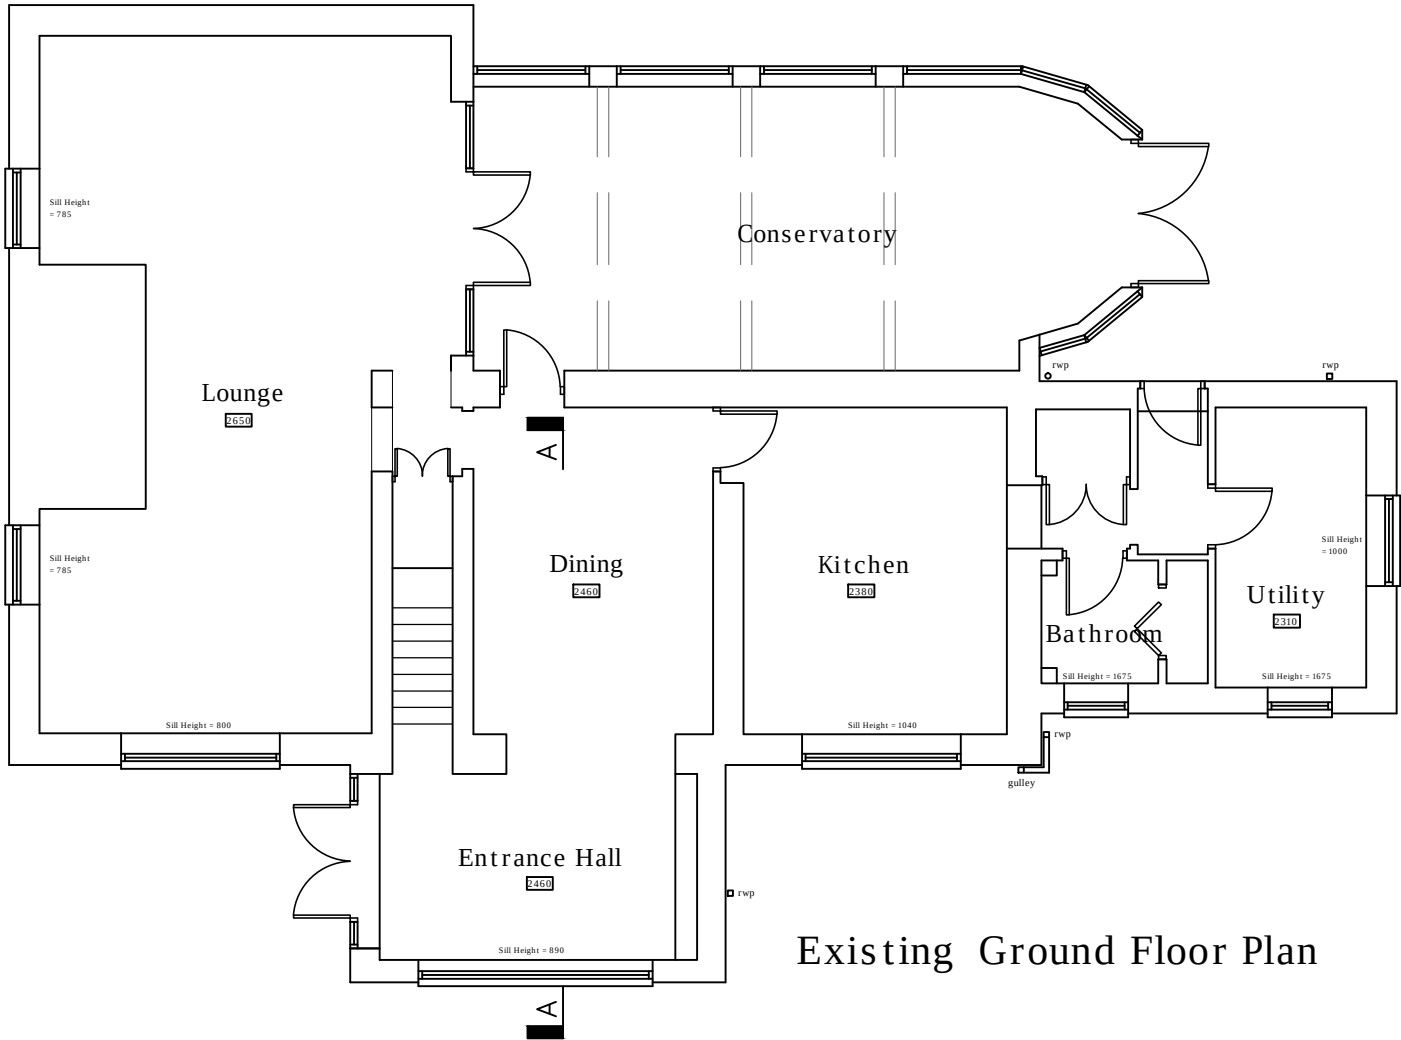


Existing Ground Floor Plan

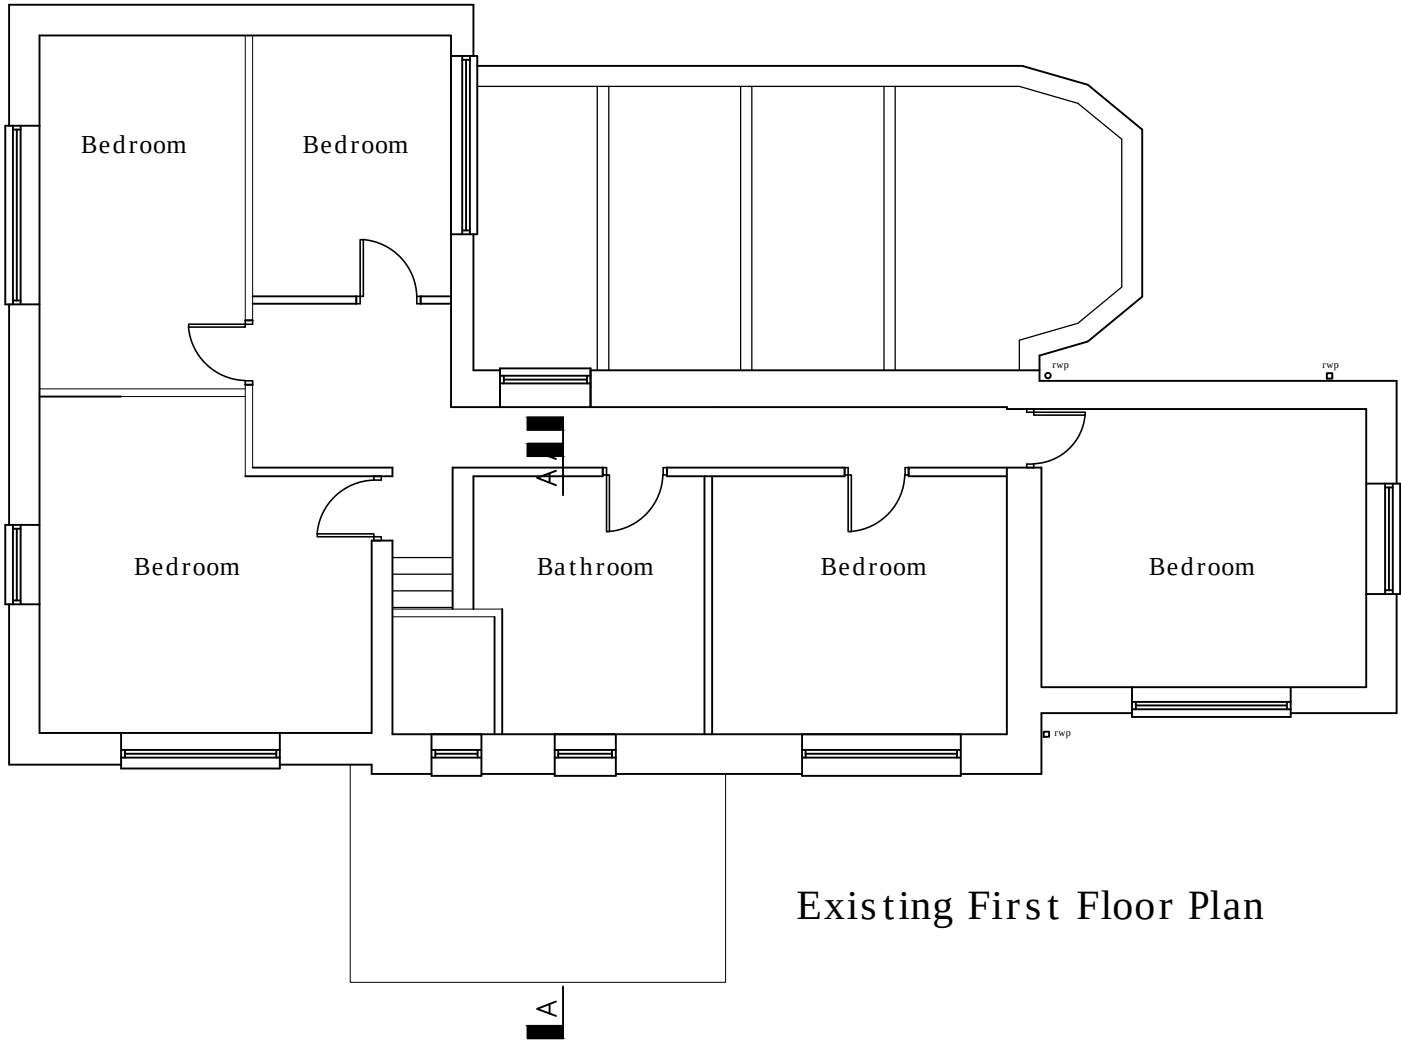

Existing First Floor Plan



Existing Side Elevation

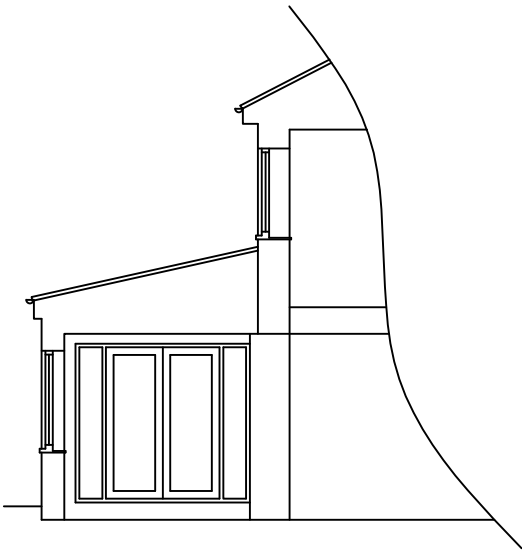

Section A-A

A	First Floor plan added.	10/18
Project Alterations to 9 Old Hall Road Upper Batley, WF17 0AX for Mr & Mrs Wilson		
Title Existing Elevations & Floor Plan		
Scale 1:100 & 1:200 @ A3	Date 08/2018	We seek to be in accordance with the Building Regulations and relevant codes of practice. The contractor is to check all dimensions on site and not to scale from this drawing. Any discrepancies are to be notified immediately. This drawing is copyright.
Drawing Number 328/02	Revision A	
Michaela Nash Architect		25, Radcliffe View Heritage Village Leeds West Yorkshire LS10 4JF Tel: 0113 272 2822 michaelanash@talktalk.net