


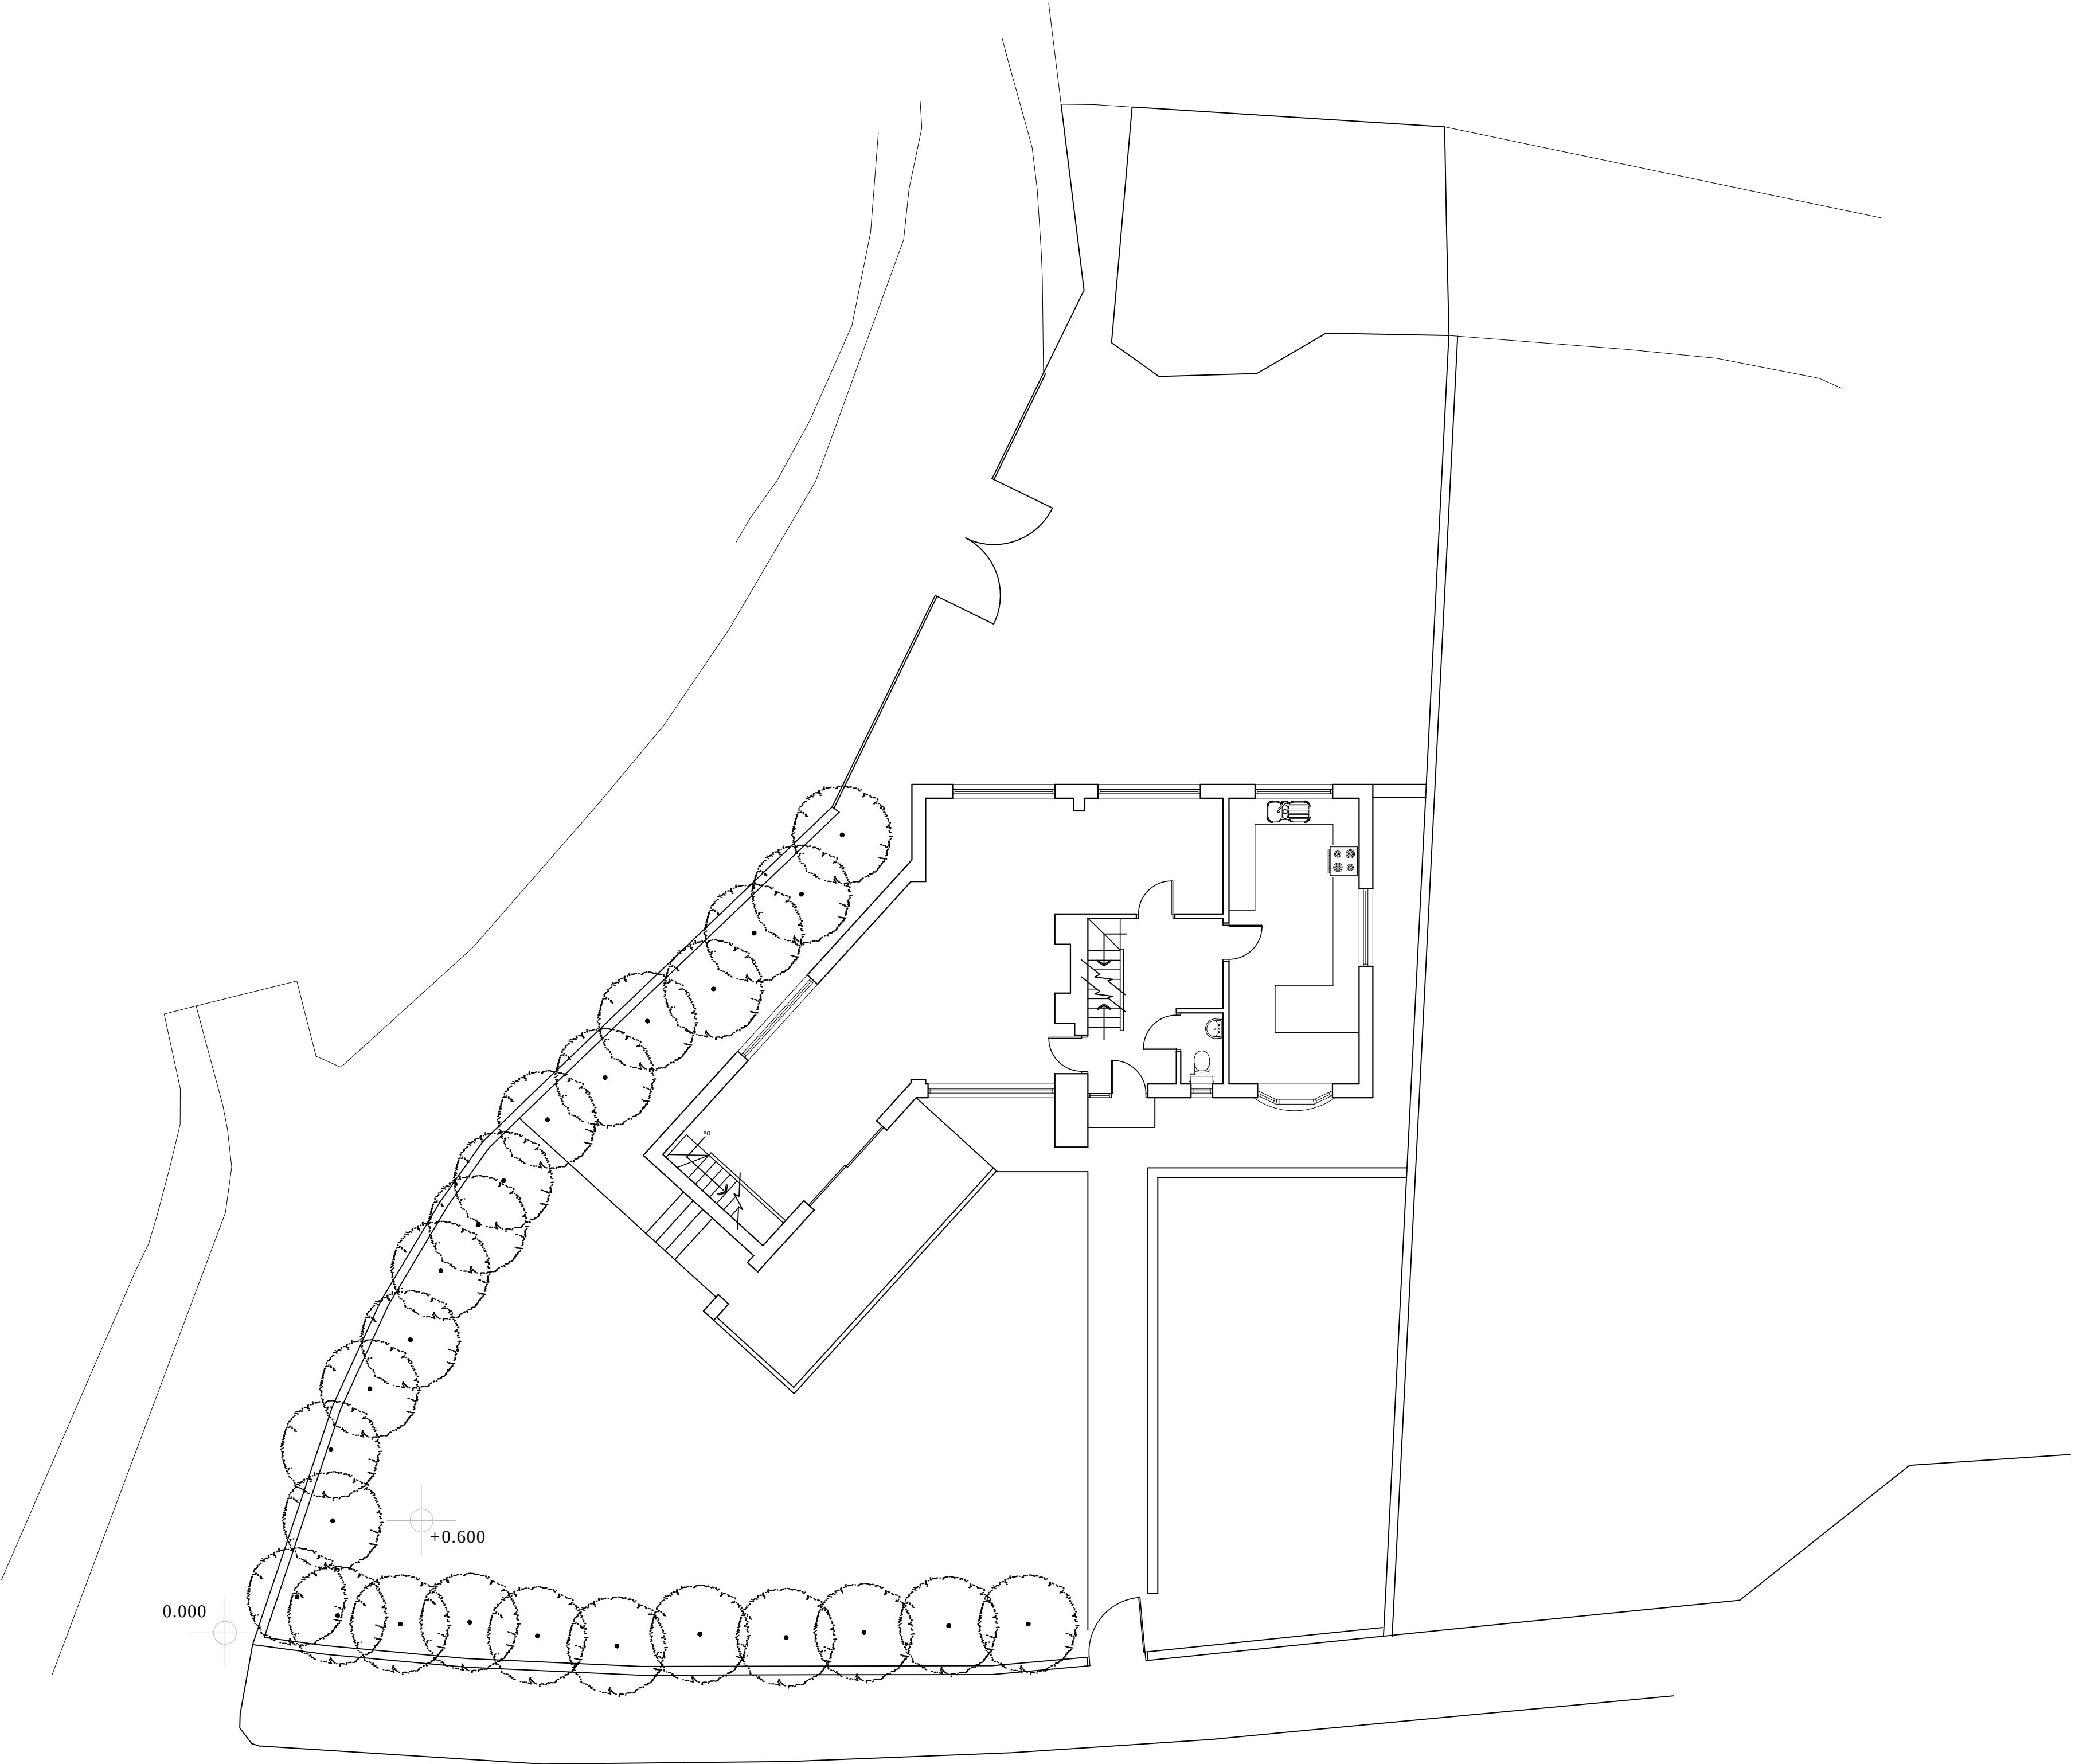


Site Plan

Only figured dimensions should be used.
Scaled dimensions should be checked with the Architect.
This drawing together with the design, is the property and copyright of the Architect and must not be reproduced without written permission

PLANNING

Revision:

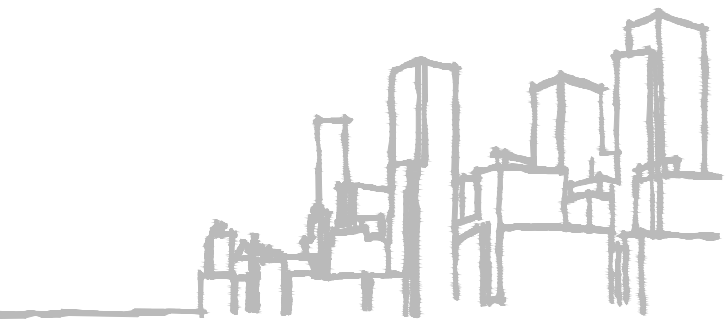

acumen
designers & architects

acumenarchitects.co.uk 01484 546000
Headrow House, Old Leeds Road, Huddersfield, HD1 1SG

CLIENT:	
MR & MRS TURNER	
JOB TITLE:	
REMODELLING OF 65 ROWLEY LANE LEPTON, HUDDERSFIELD	
DRAWING TITLE:	
EXISTING SITE PLAN	
DRAWN:	AO
DATE:	30.08.18
CHECKED:	JC
SCALE:	1:100 @ A1
DRAWING NUMBER:	2556 - SK01