




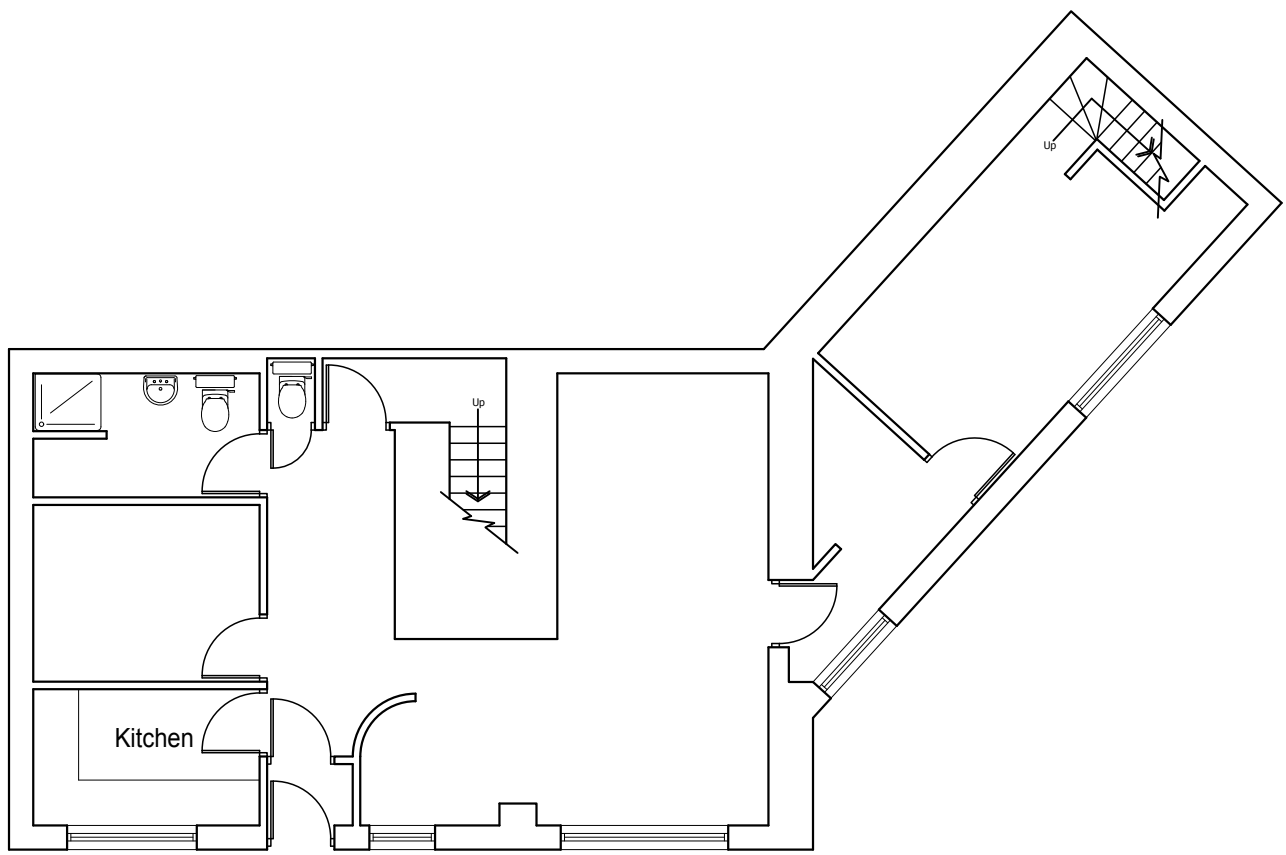

Lower Ground Floor Plan

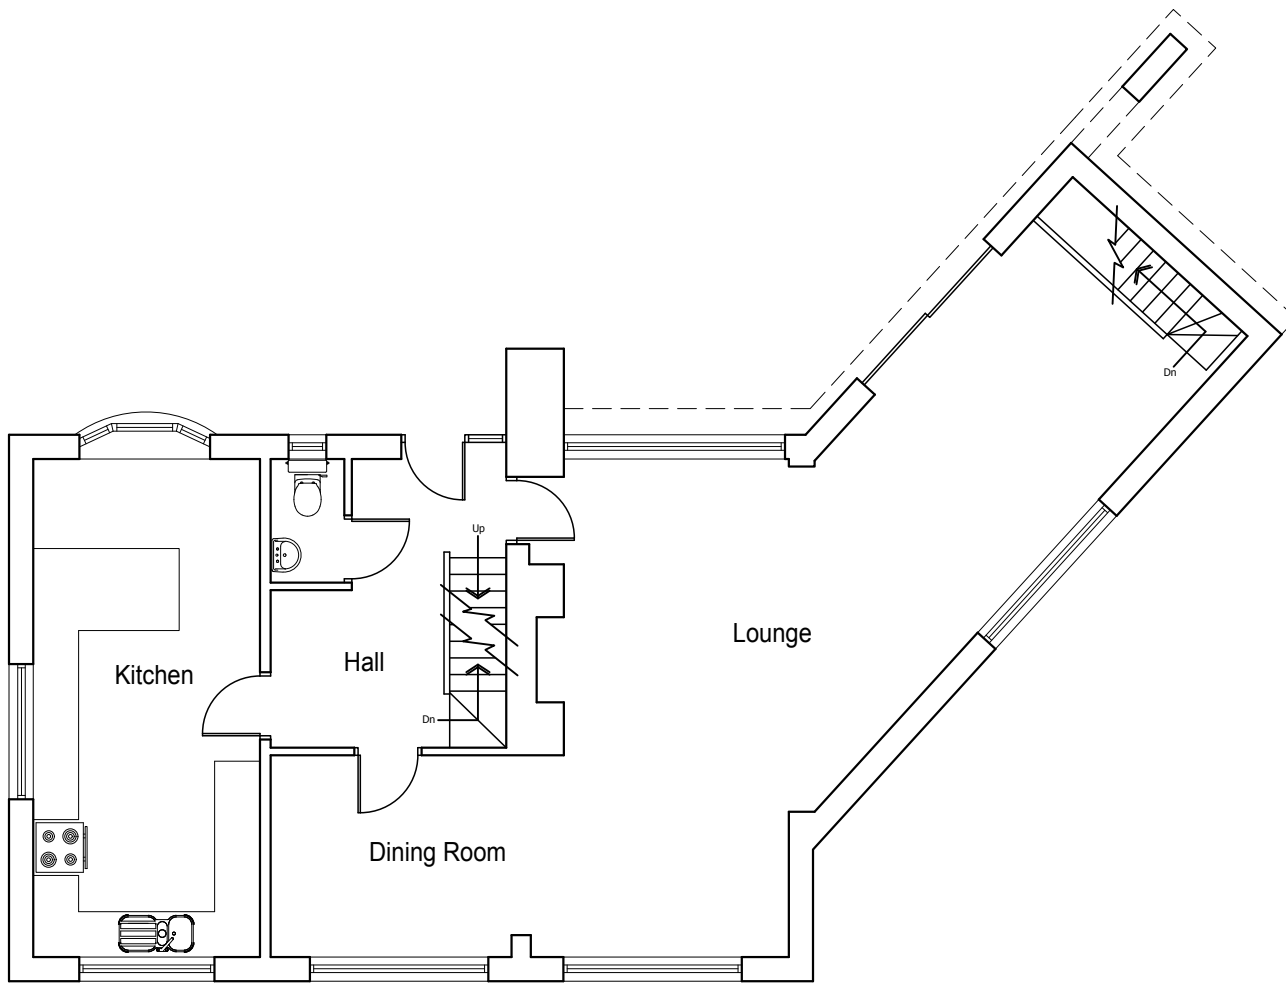


Ground Floor Plan

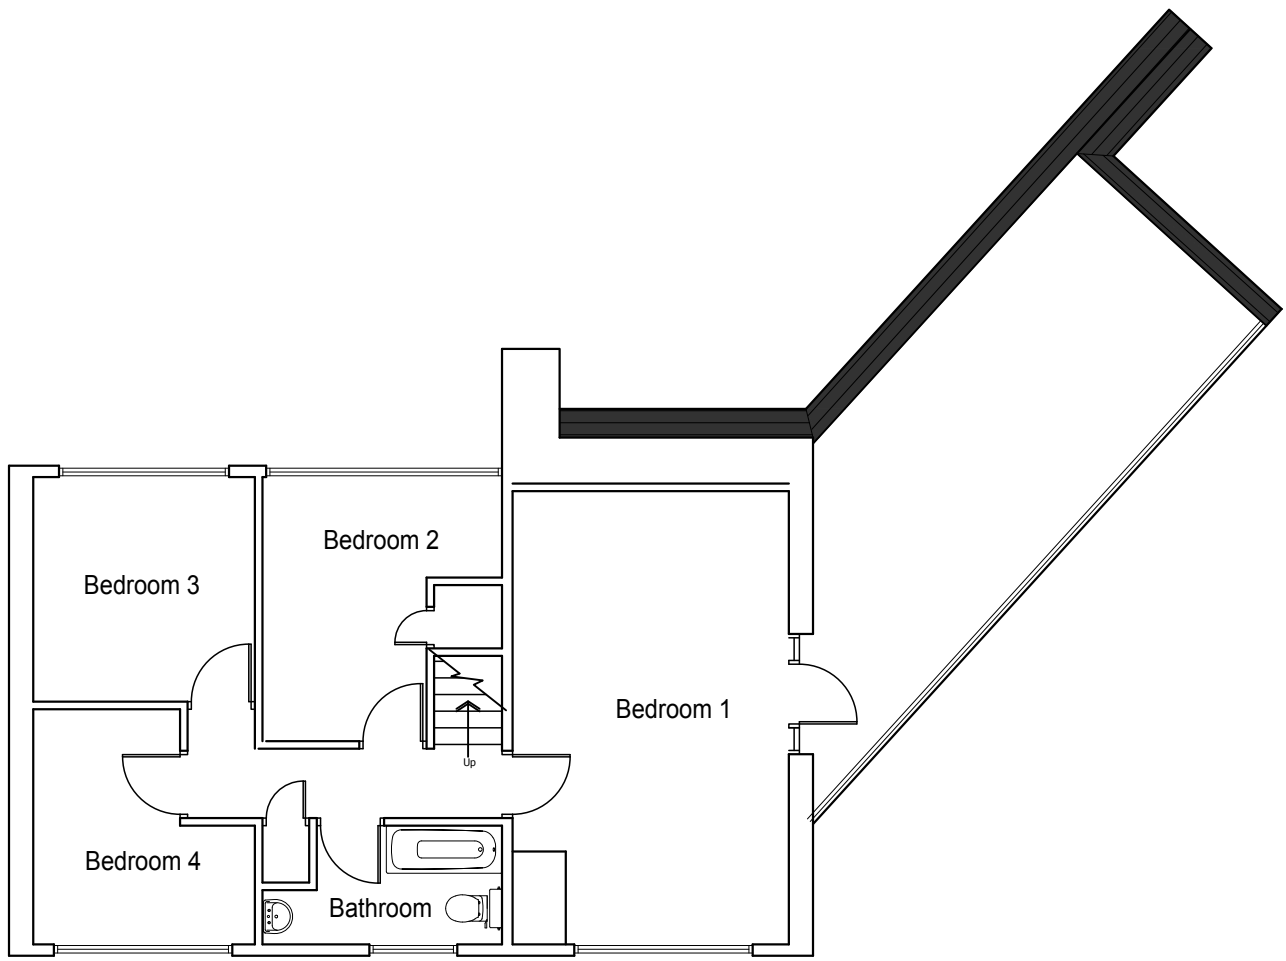


First Floor Plan




FRONT ELEVATION

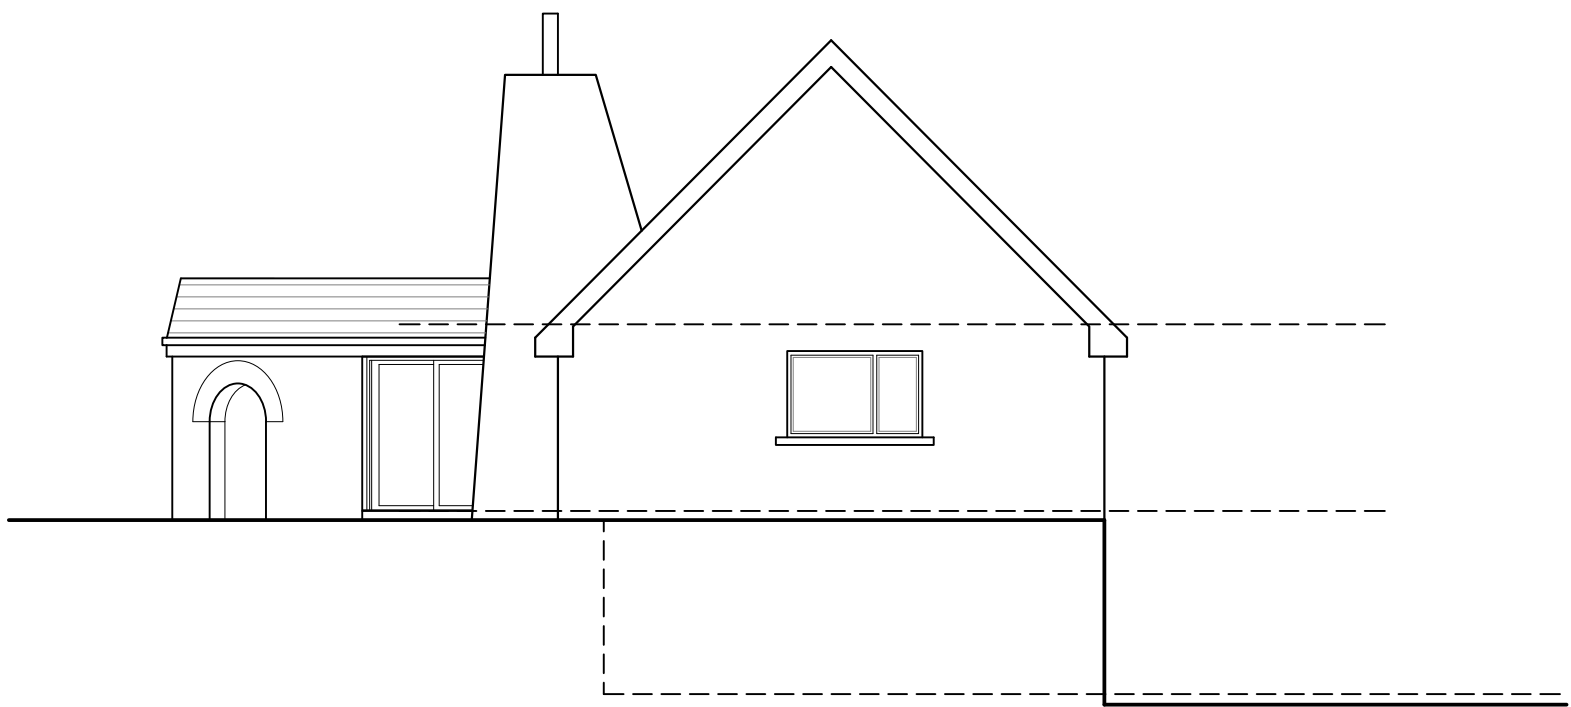

SIDE ELEVATION

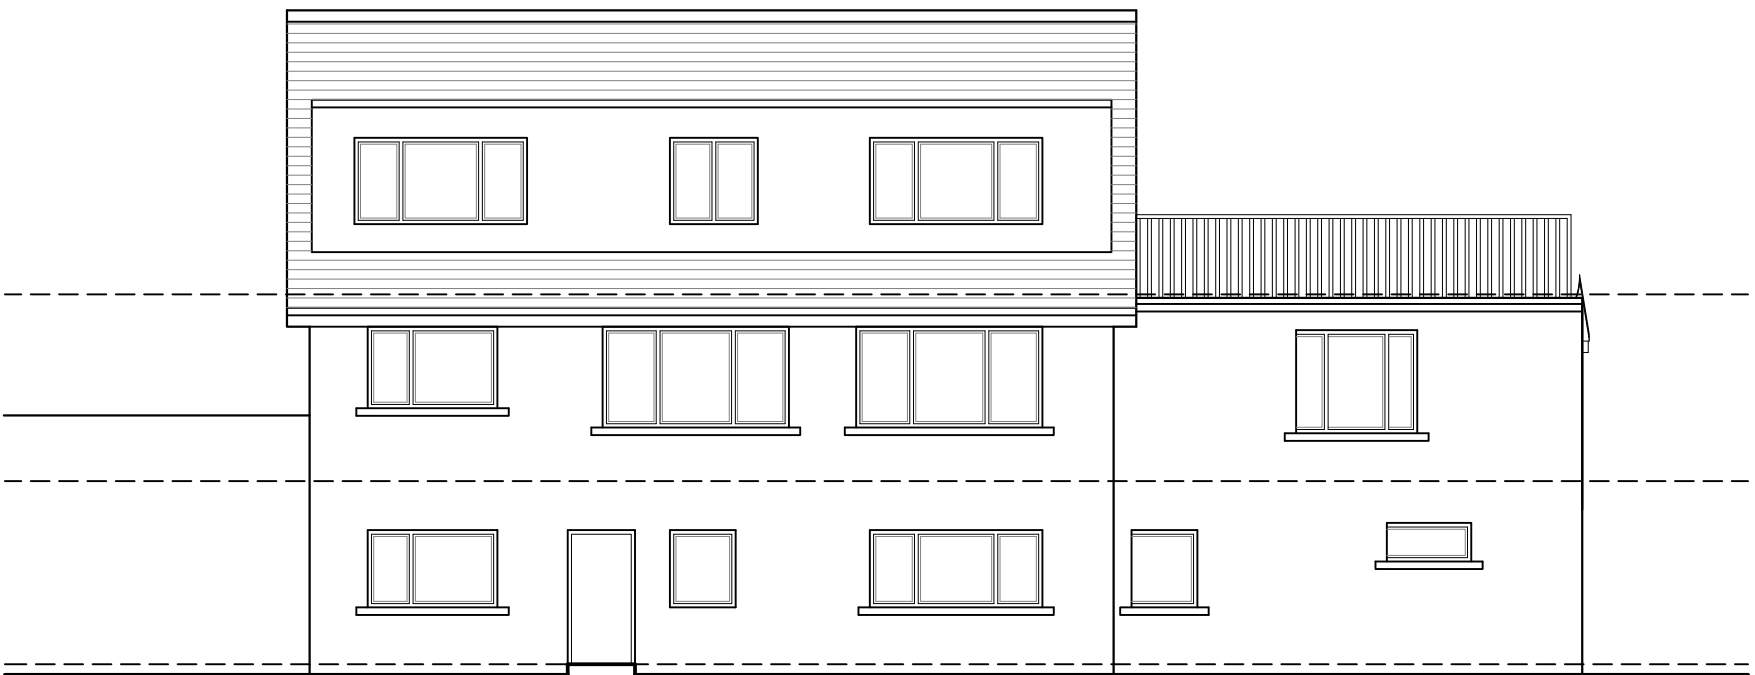

REAR ELEVATION

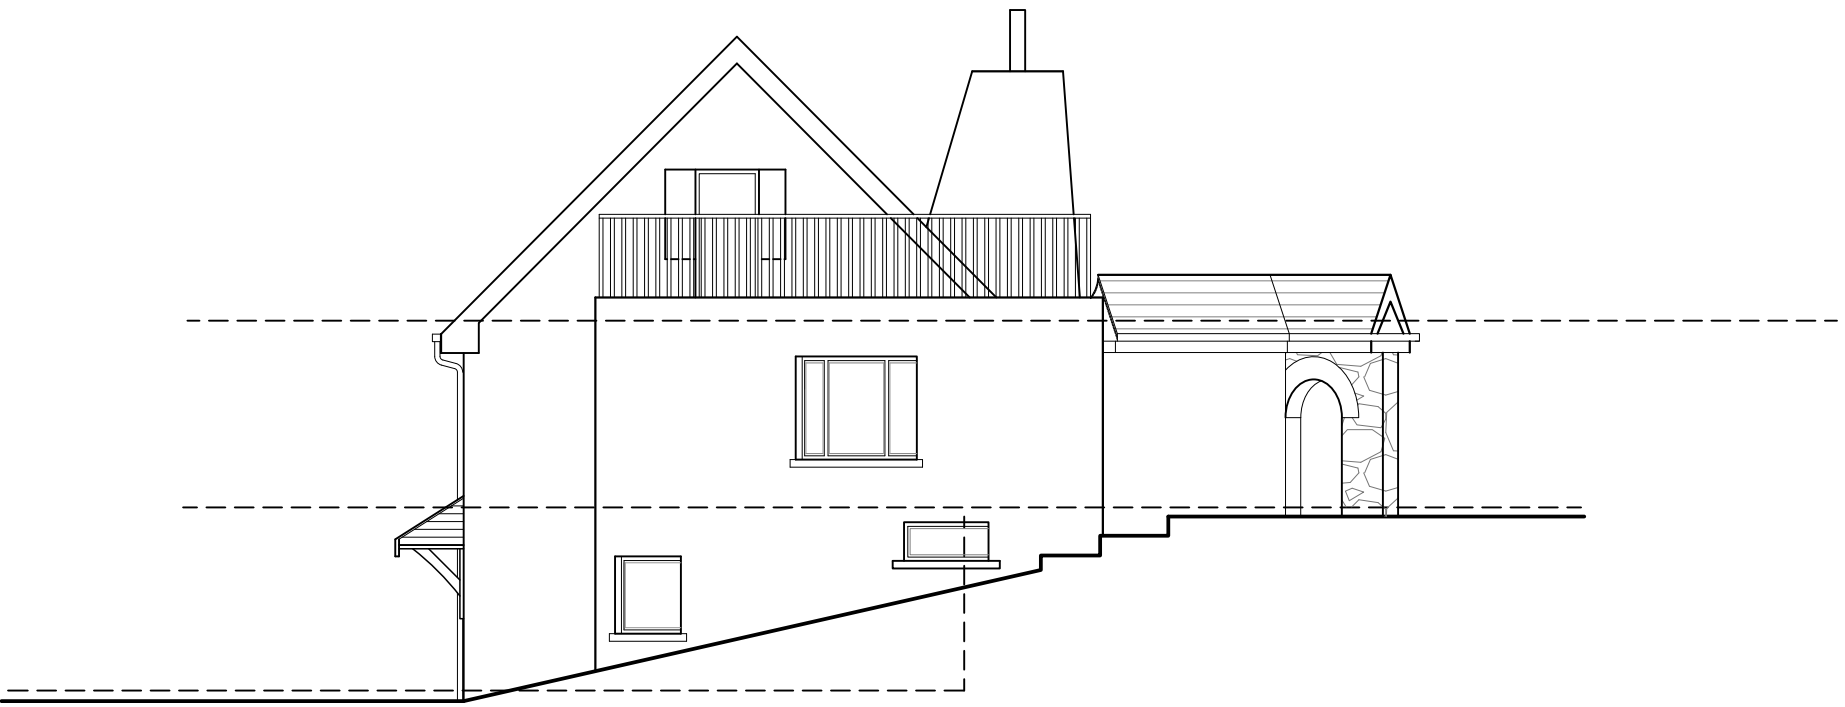


SIDE ELEVATION

Only figured dimensions should be used.
Scaled dimensions should be checked with the Architect.
This drawing together with the design, is the property and copyright of the Architect and must not be reproduced without written permission

PLANNING

Rev A: Existing plans & elevations updated. JA 28.01.19

Revision:

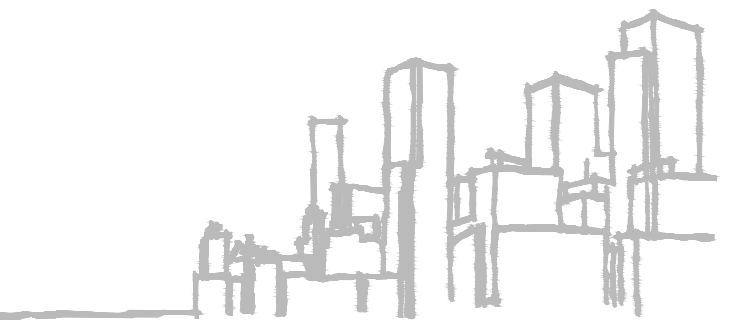

acumen
designers & architects

acumenarchitects.co.uk 01484 546000
Headrow House, Old Leeds Road, Huddersfield, HD1 1SG

CLIENT:

MR & MRS TURNER

JOB TITLE:

REMODELLING OF
65 ROWLEY LANE
LEPTON, HUDDERSFIELD

DRAWING TITLE:

EXISTING FLOOR PLANS
AND ELEVATIONS

DRAWN: AO DATE: SEPT '18

CHECKED: JC SCALE:1:100 @ A1

DRAWING NUMBER: 2556 - 02A