




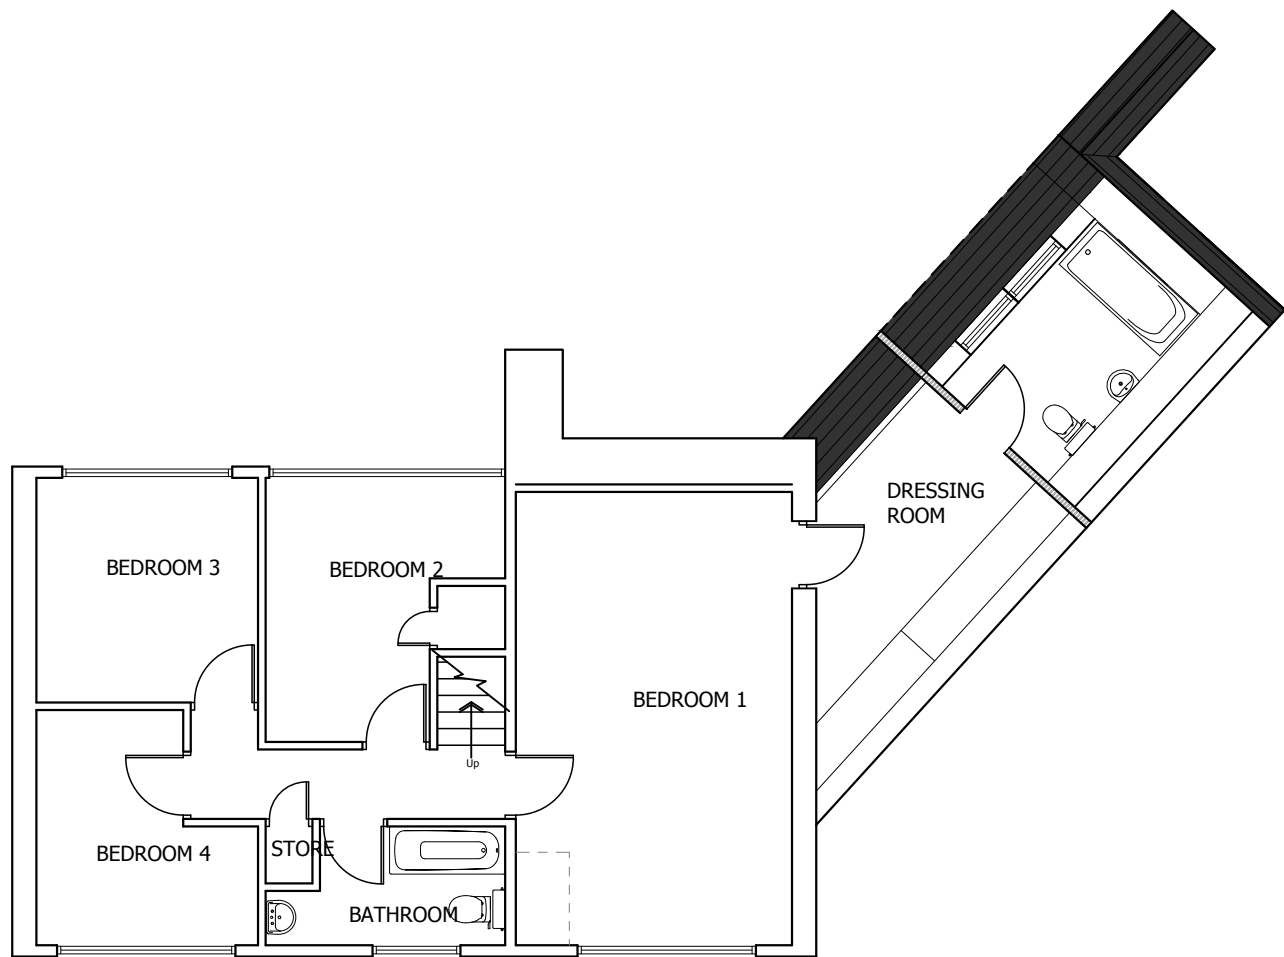

PROPOSED FIRST FLOOR PLAN

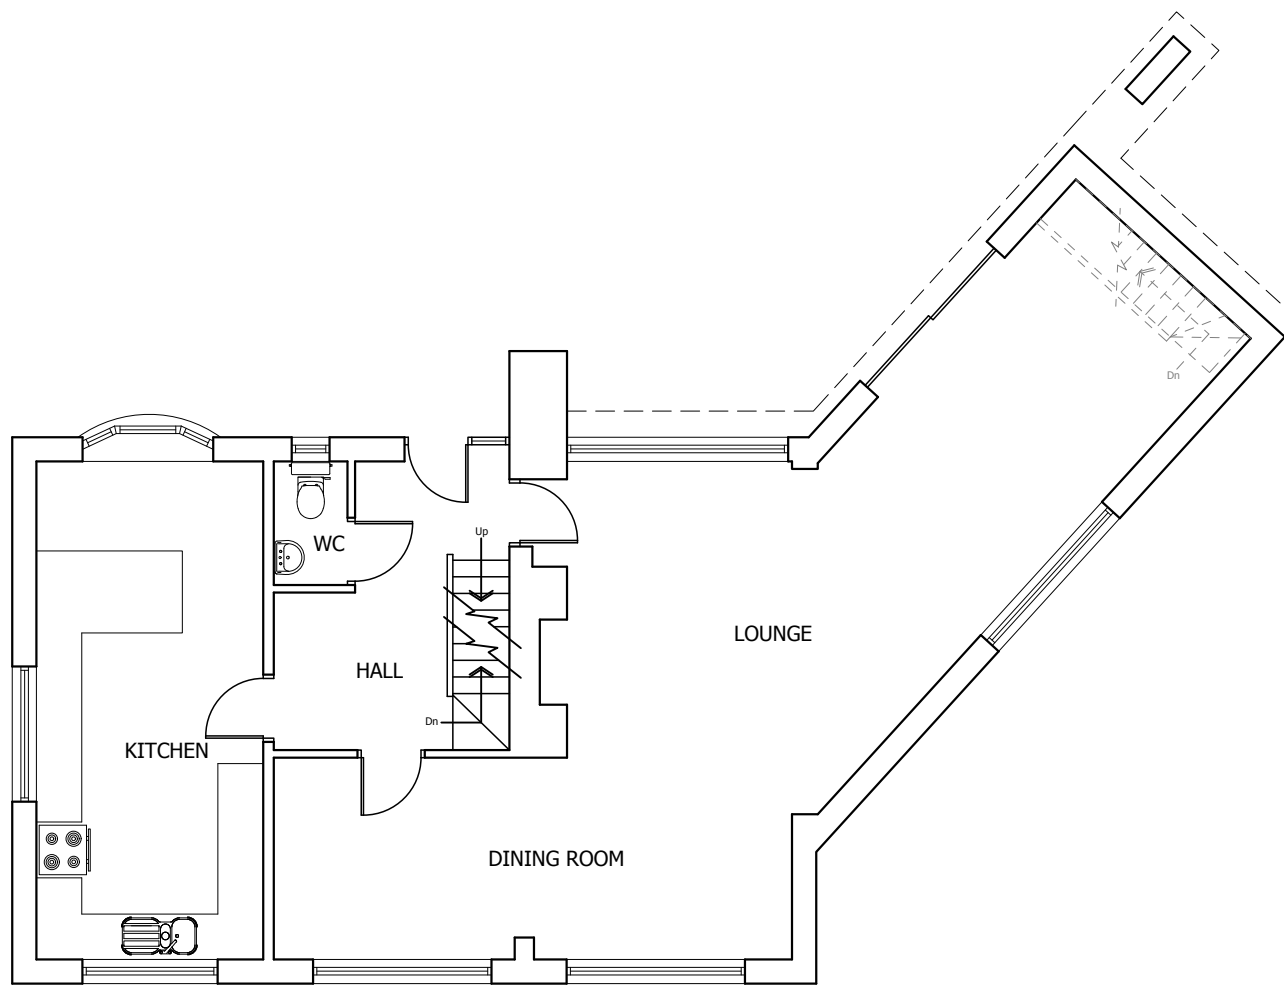


PROPOSED GROUND FLOOR PLAN

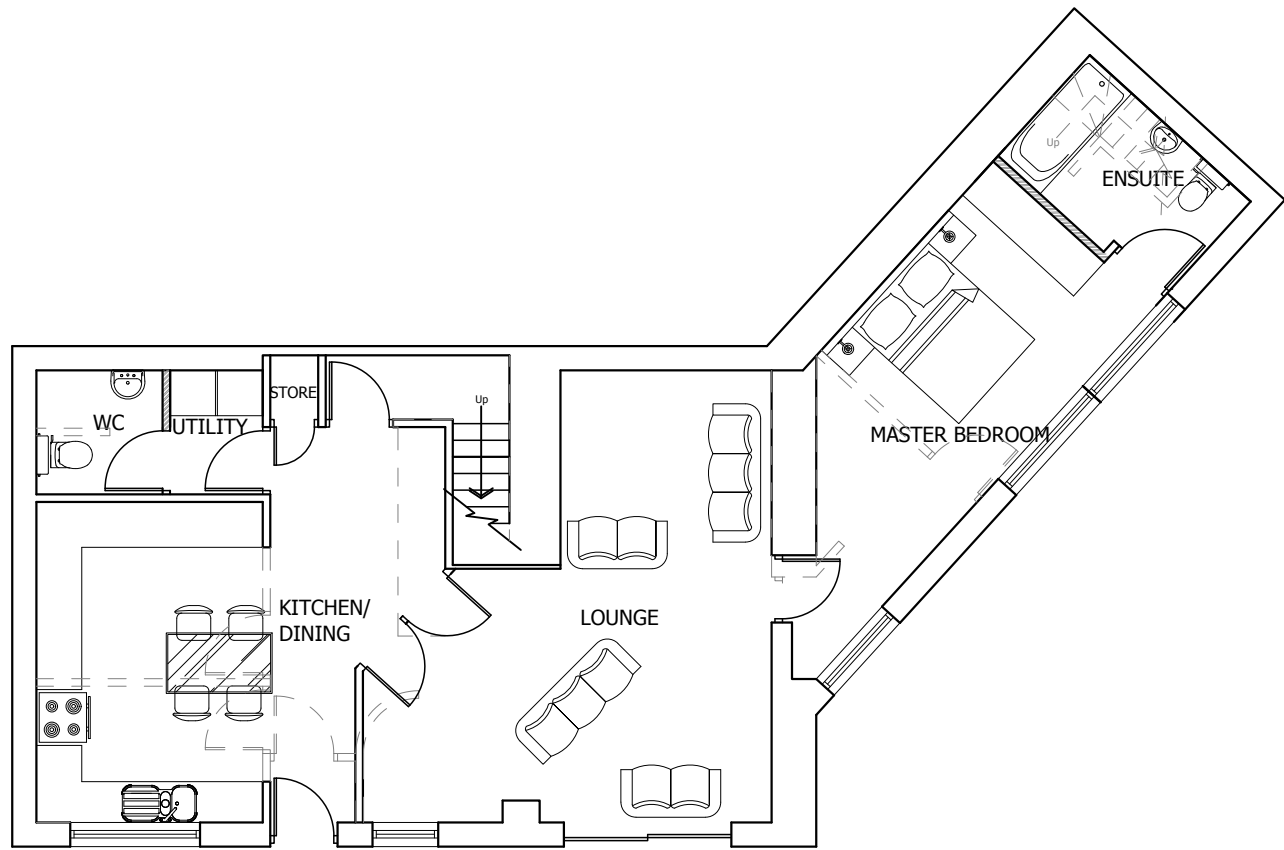


PROPOSED LOWER GROUND FLOOR PLAN




PROPOSED FRONT ELEVATION

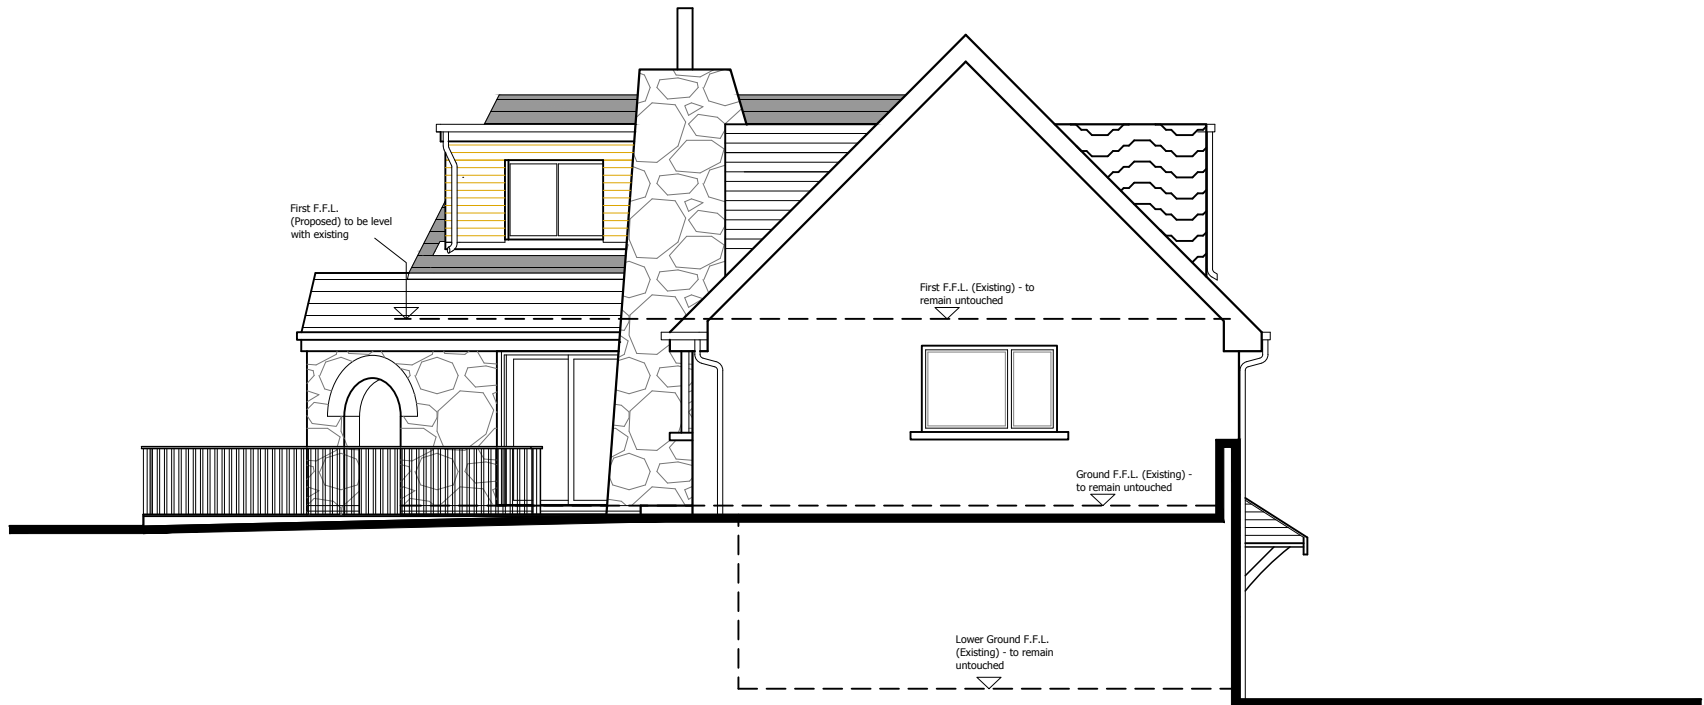

PROPOSED SIDE ELEVATION

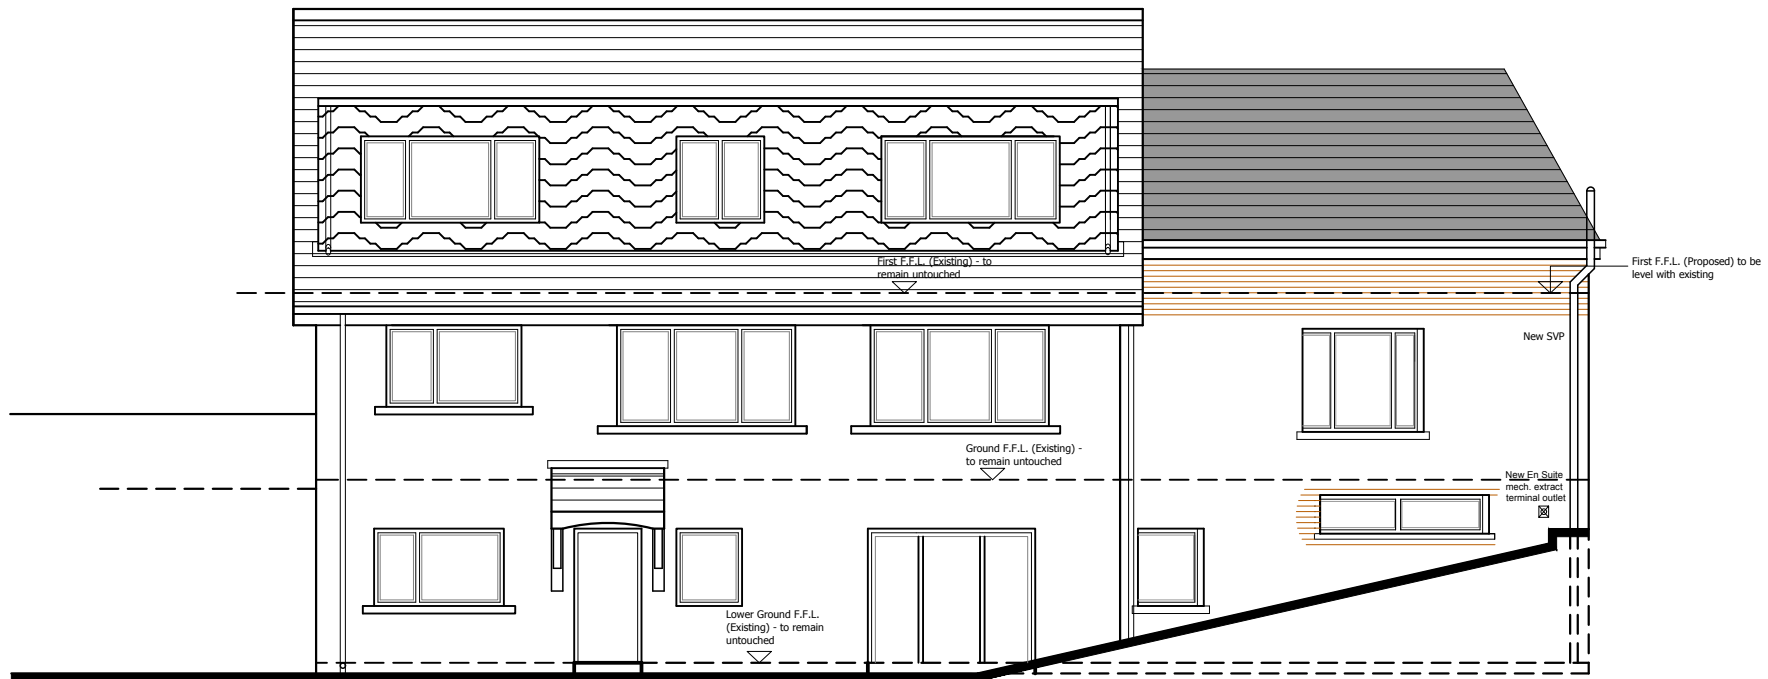

PROPOSED REAR ELEVATION

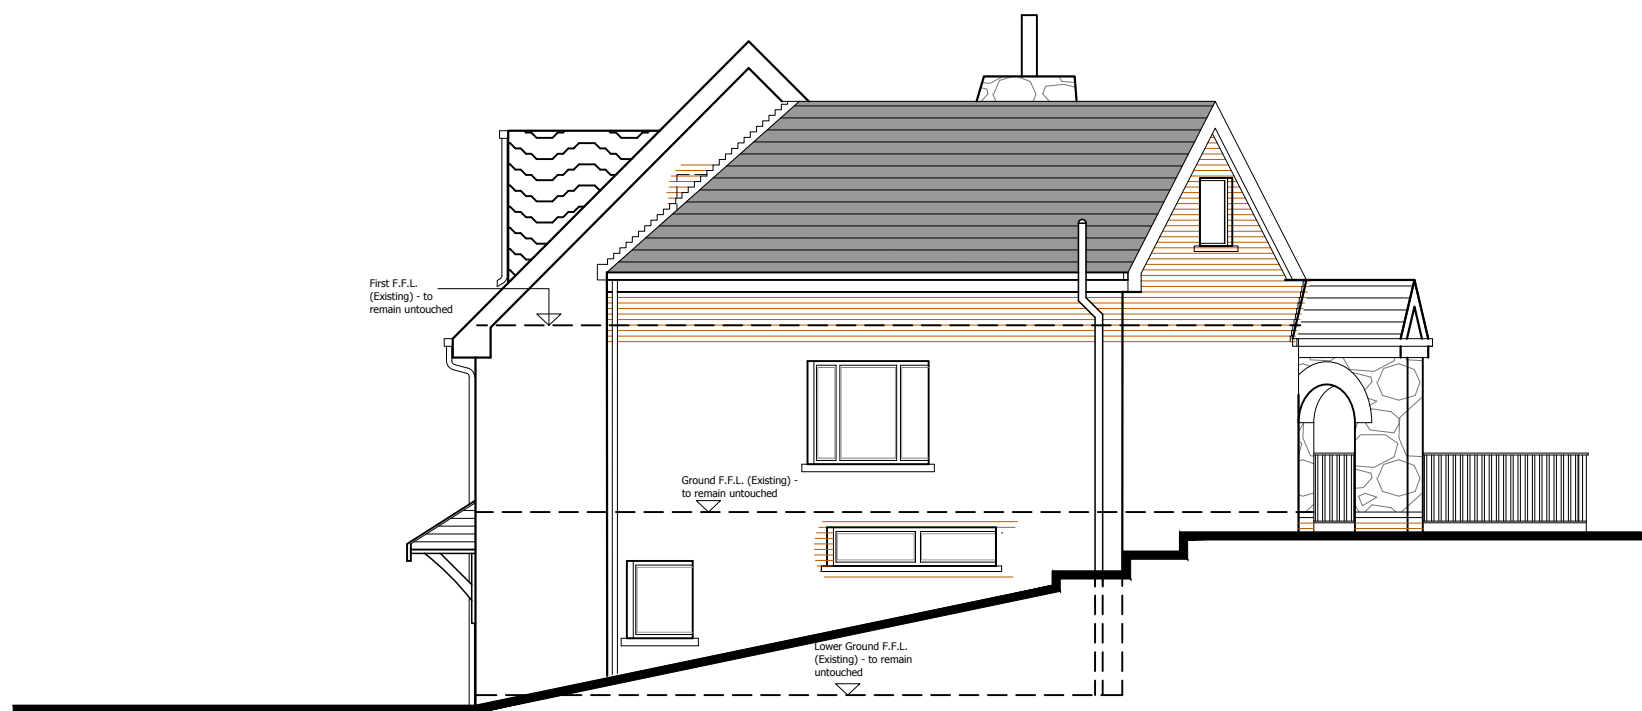

PROPOSED SIDE ELEVATION

Only figured dimensions should be used.
Scaled dimensions should be checked with the Architect.
This drawing together with the design, is the property and copyright of the Architect and must not be reproduced without written permission

PLANNING

Rev B: Proposed floor plans updated to reflect existing roof as on site. JA 28.01.19
Rev A: Proposed elevations updated to reflect proposed scheme. JA 18.01.19

Revision:

acumen
designers & architects
acumenarchitects.co.uk 01484 546000
Headrow House, Old Leeds Road, Huddersfield, HD1 1SG

CLIENT:
MR & MRS TURNER
JOB TITLE:
REMODELLING OF
65 ROWLEY LANE
LEPTON, HUDDERSFIELD
DRAWING TITLE:
PROPOSED FLOOR PLANS
AND ELEVATIONS

DRAWN: AO DATE: SEPT '18
CHECKED: JC SCALE: 1:100 @ A1
DRAWING NUMBER: 2556 - 06B