




NORTH EAST ELEVATION - 1:100
EXISTING




NORTH WEST ELEVATION - 1:100
EXISTING

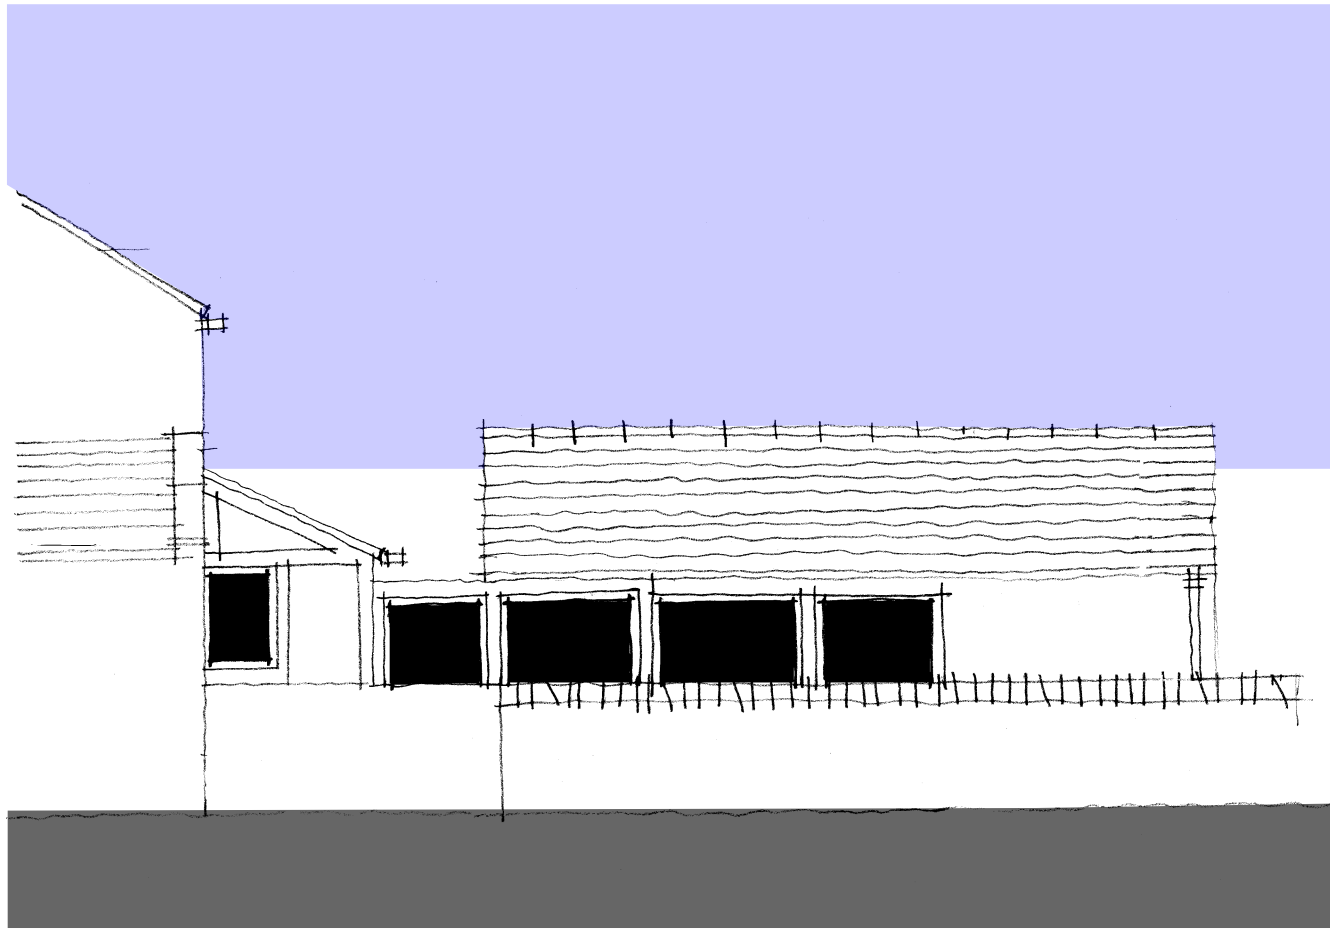


NORTH EAST ELEVATION - 1:100
PROPOSED




NORTH WEST ELEVATION - 1:100
PROPOSED

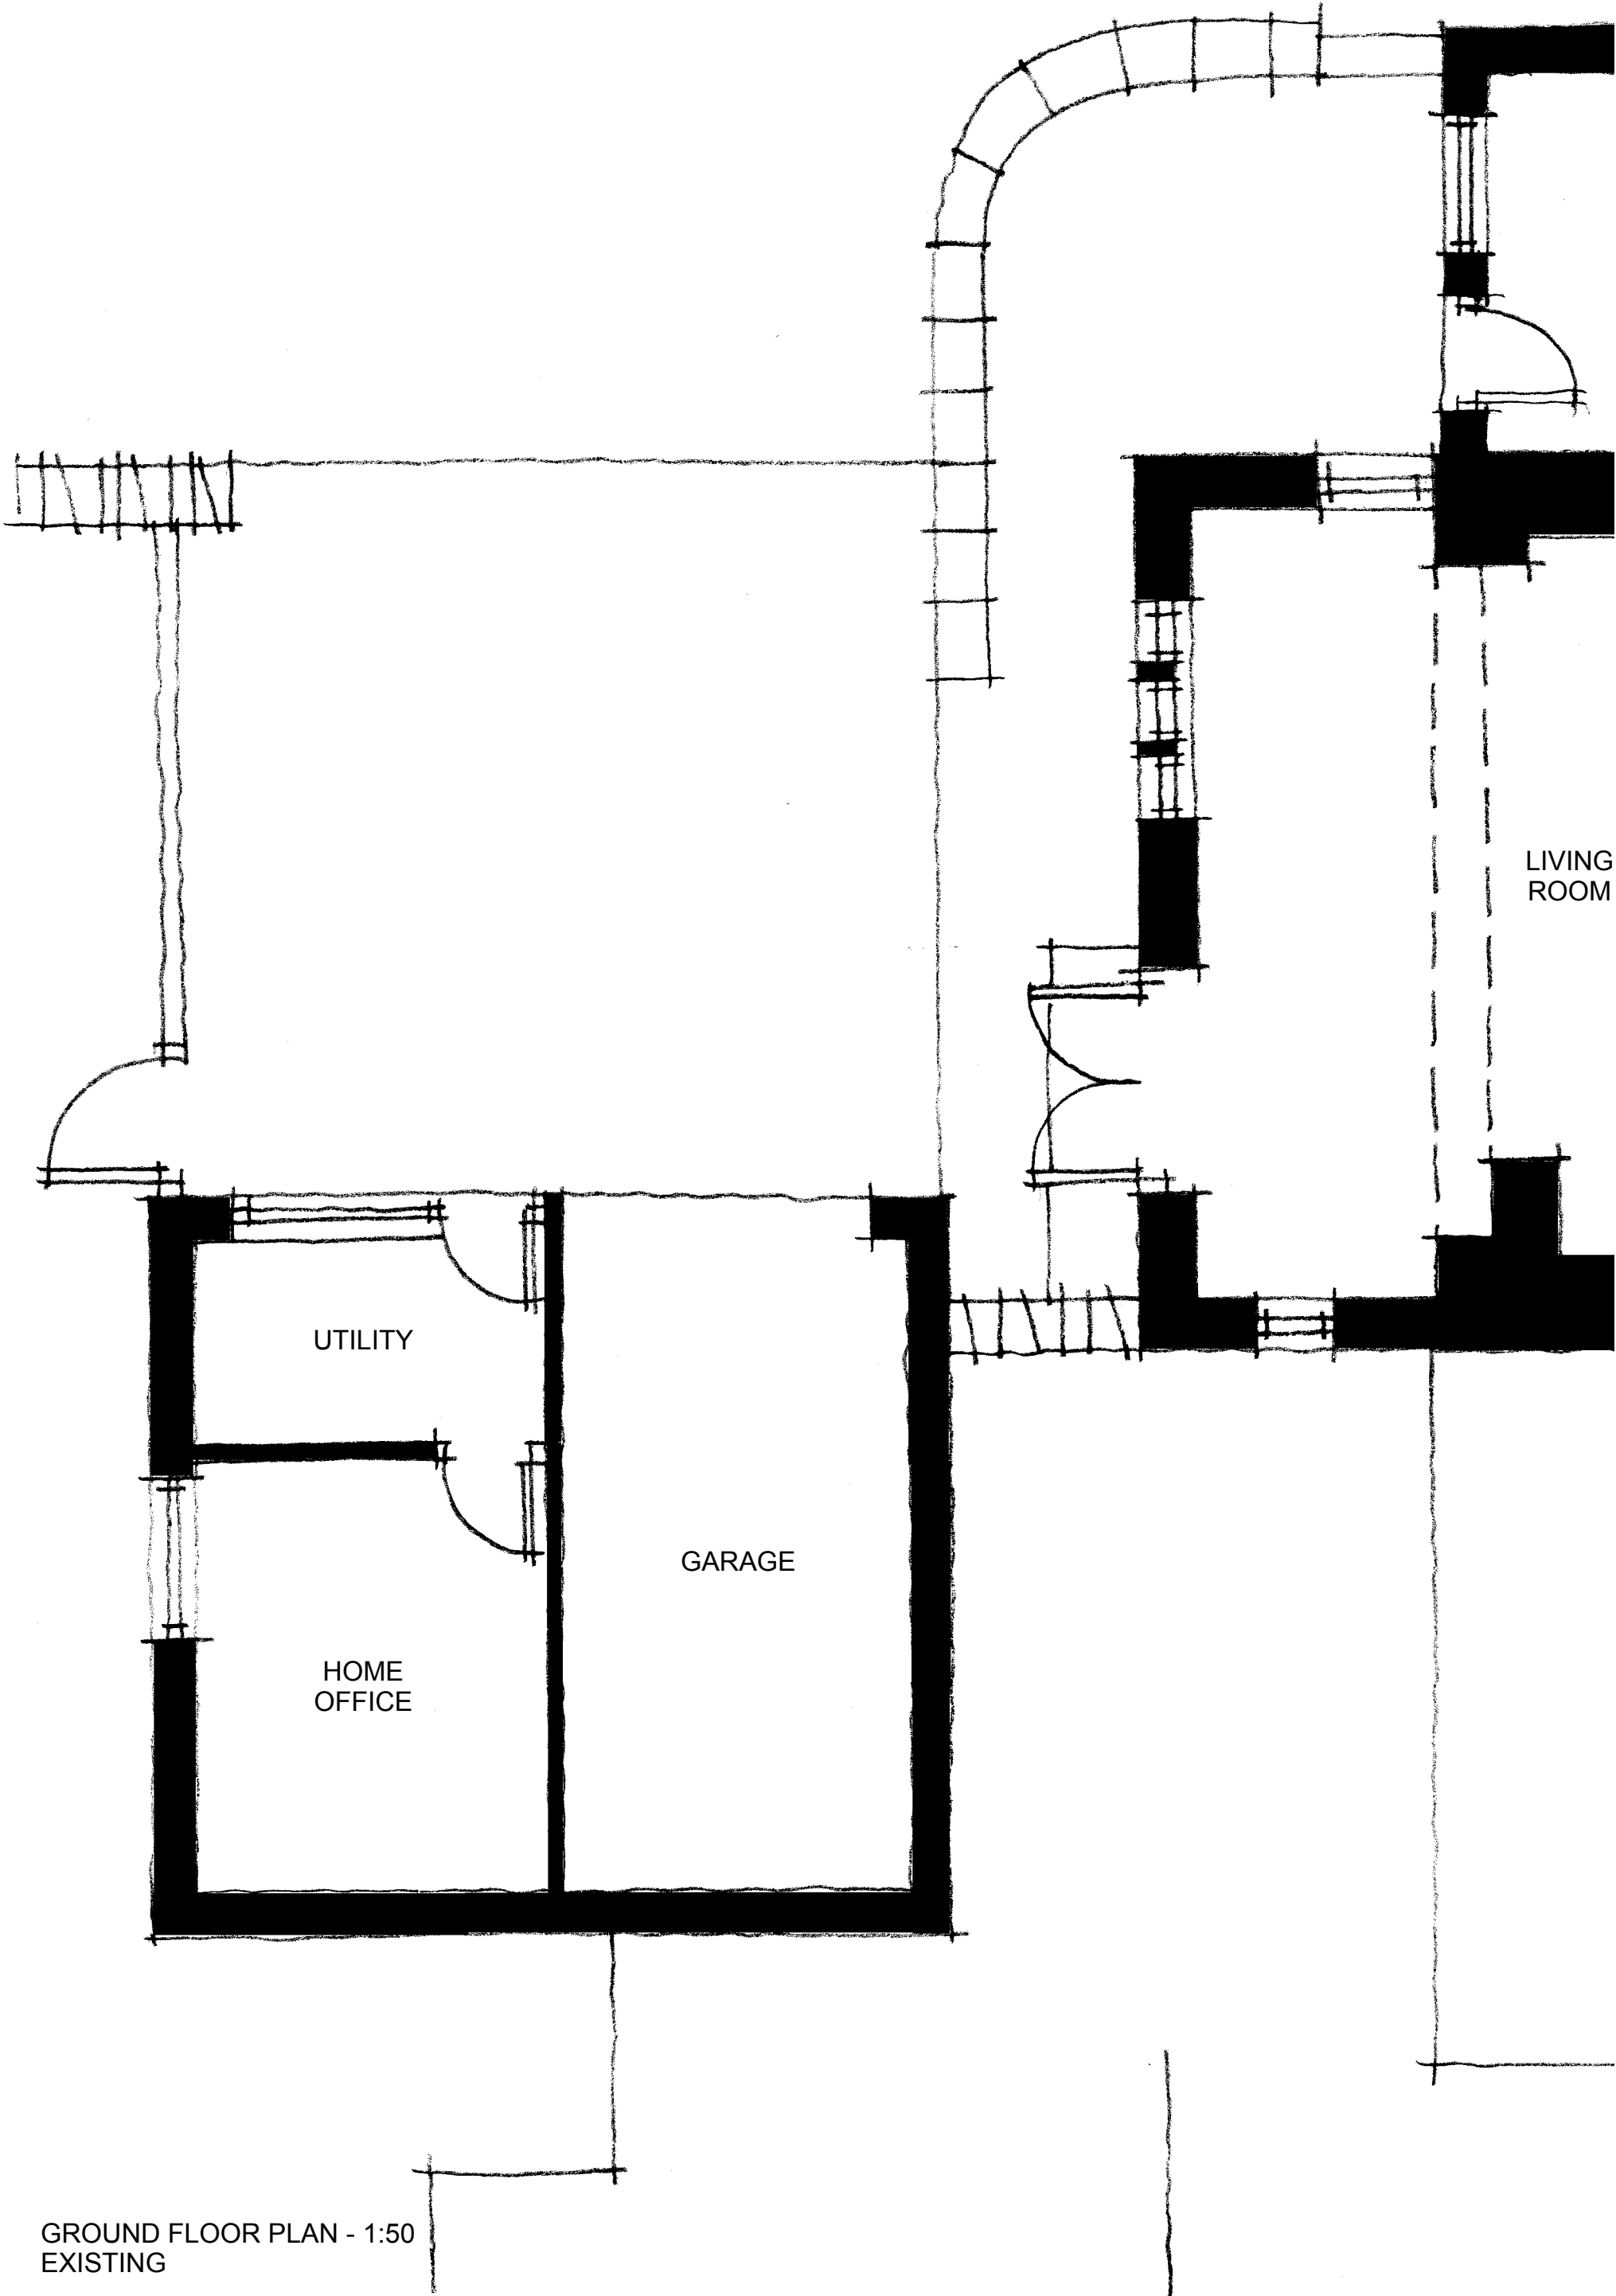


GROUND FLOOR PLAN - 1:50
EXISTING

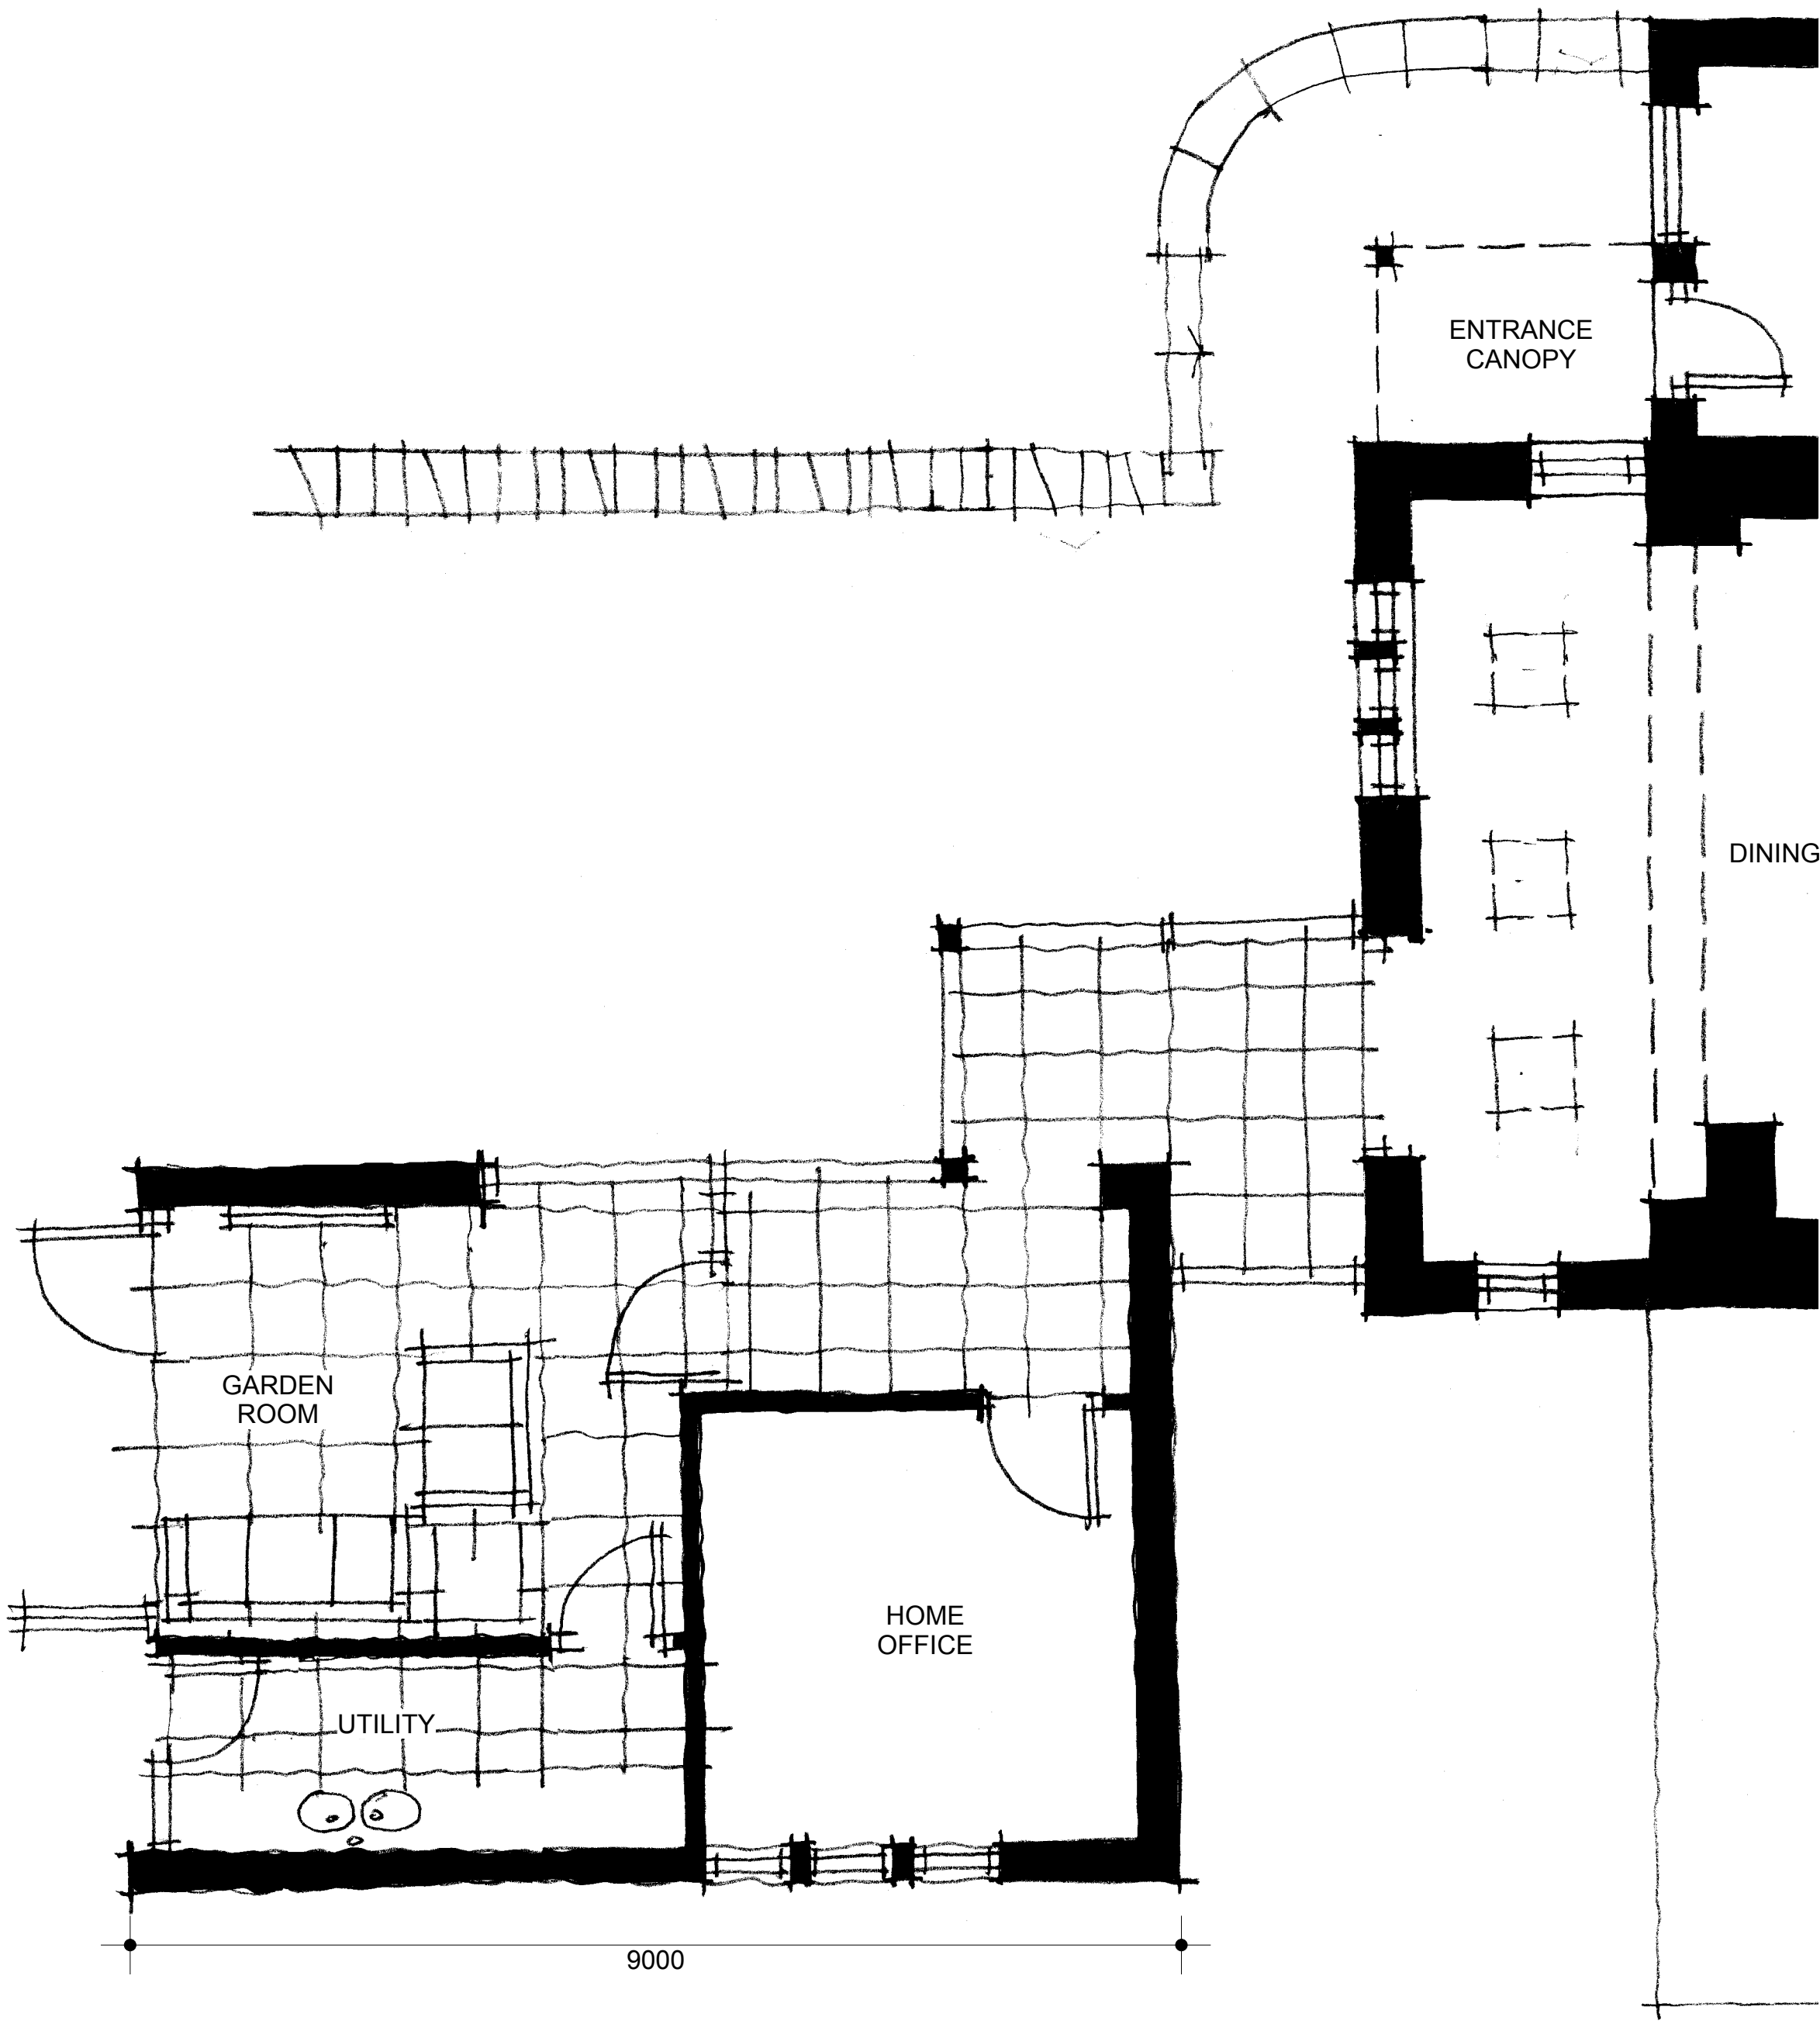

GROUND FLOOR PLAN - 1:50
PROPOSED

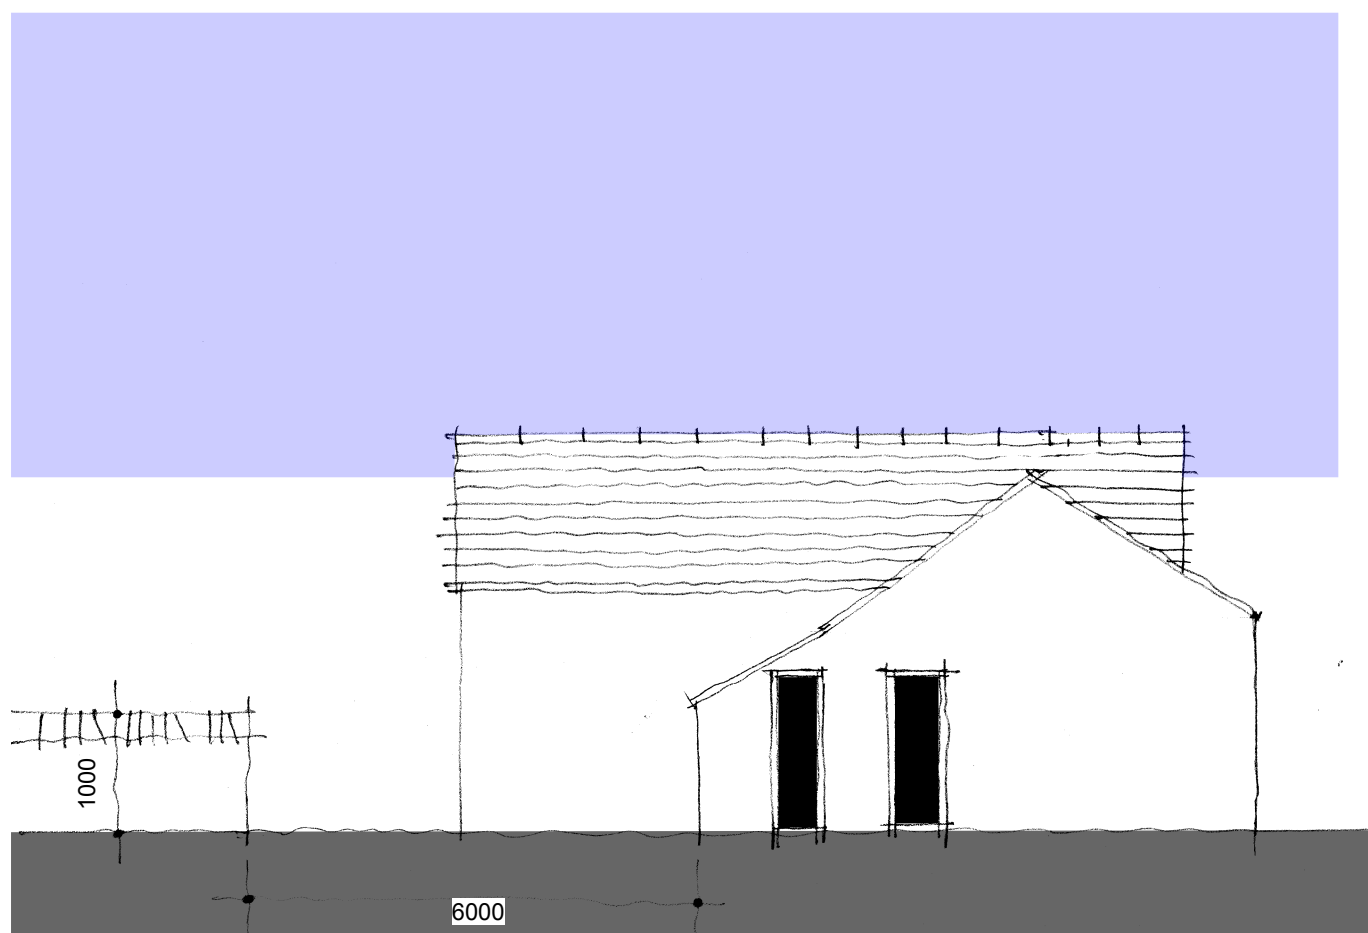

SOUTH WEST ELEVATION - 1:100
PROPOSED

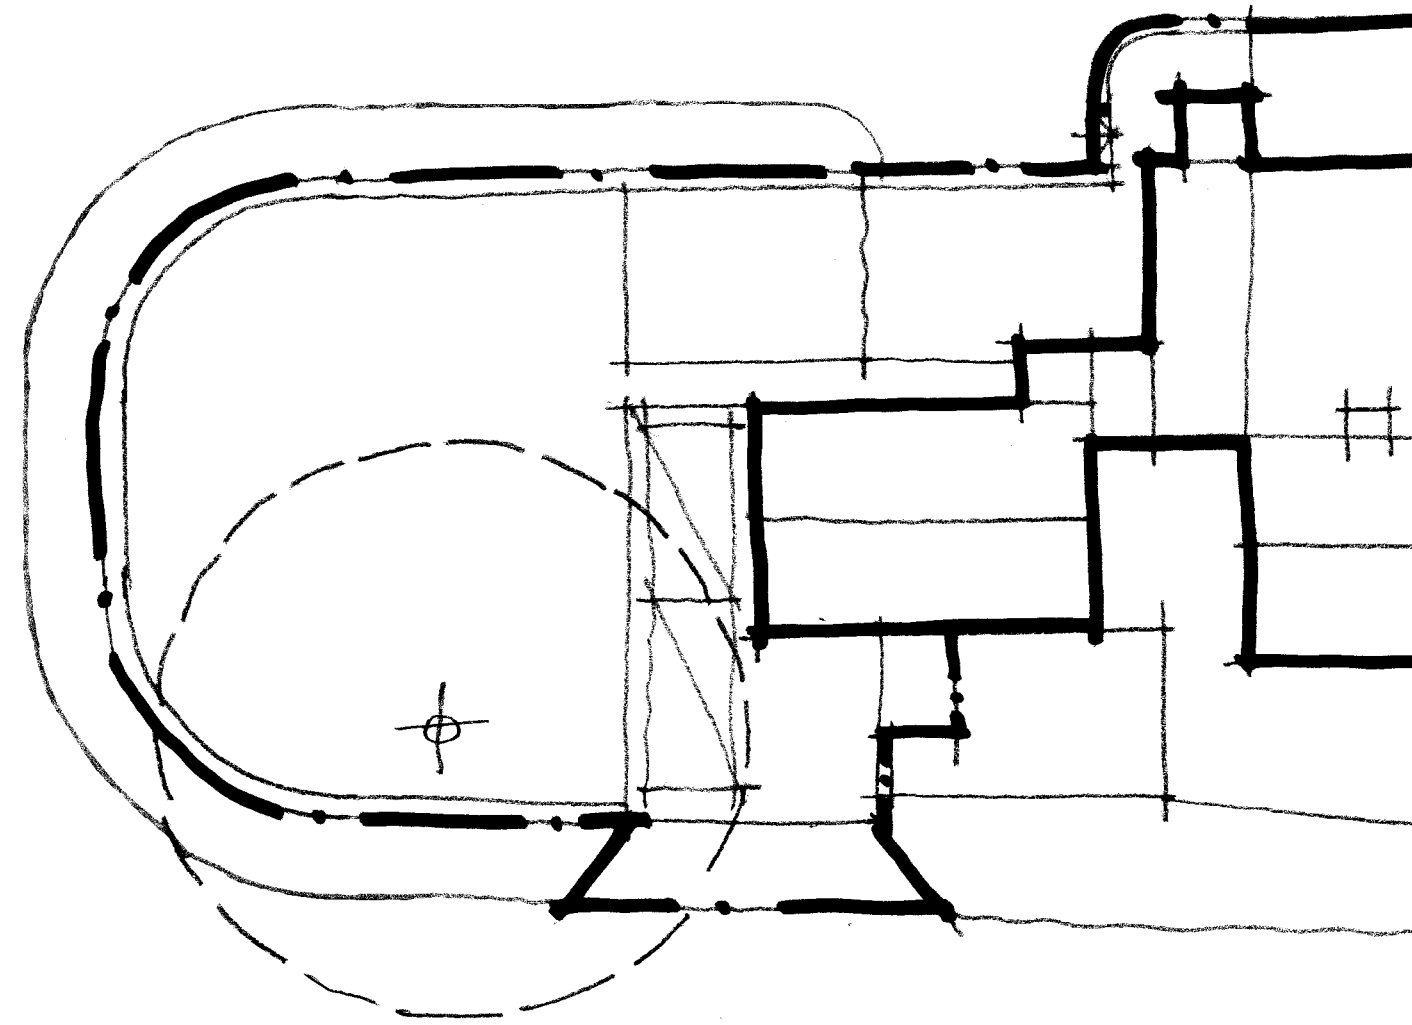

BLOCK PLAN - 1:200
PROPOSED



CLIENT
MR & MRS WOOD

PROJECT
FIELD HEAD FARMHOUSE, SHEPLEY

DRAWING TITLE
GENERAL ARRANGEMENT DRAWING

JOB NO	DRG NO	REV	SCALE @ A1	DATE
4007	03	E	AS	17 09 18

This drawing is the property and copyright of WHP Residential Ltd, Shepley, Huddersfield
tel: 01484 602377, fax: 01484 602322, email: enquiries@whepleyresidential.co.uk
and must not be amended or reproduced without written consent.
Do not scale. Use only figured dimensions, and report any anomalies.