



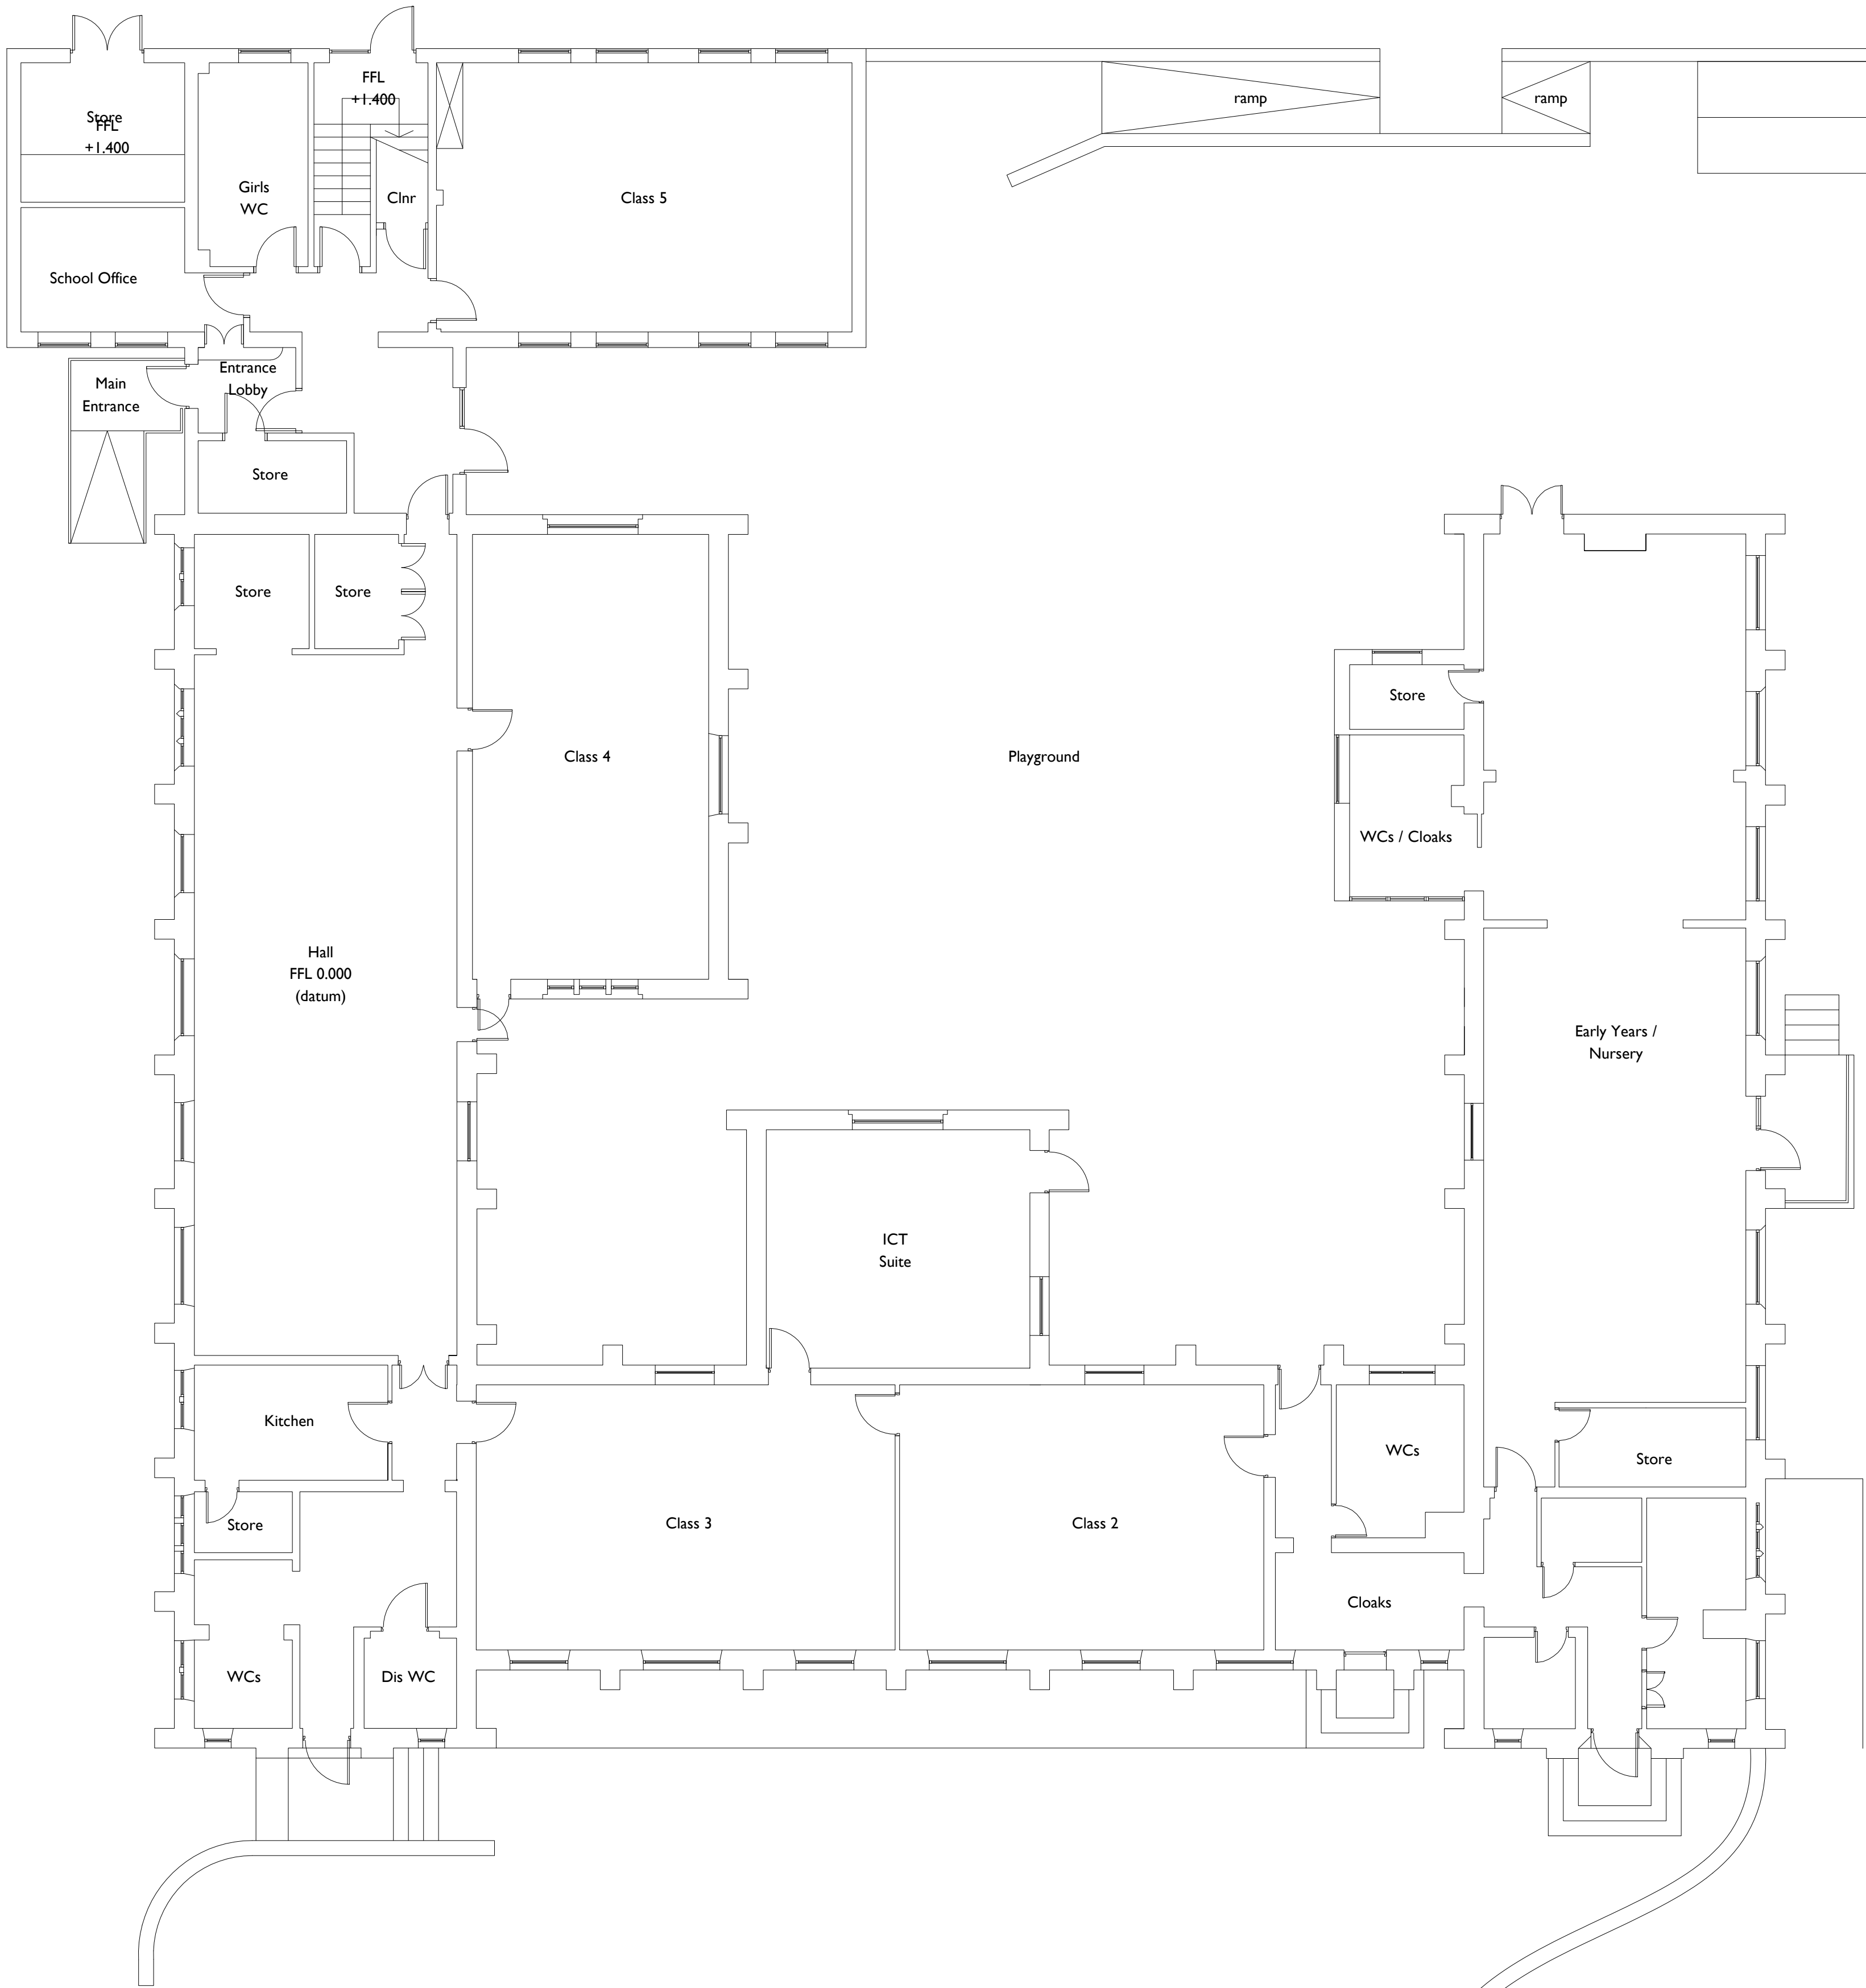


Existing Ground Floor Plan
1 : 100

Proposed Classroom Extension | Littletown J. I & N School

PLANS AS EXISTING

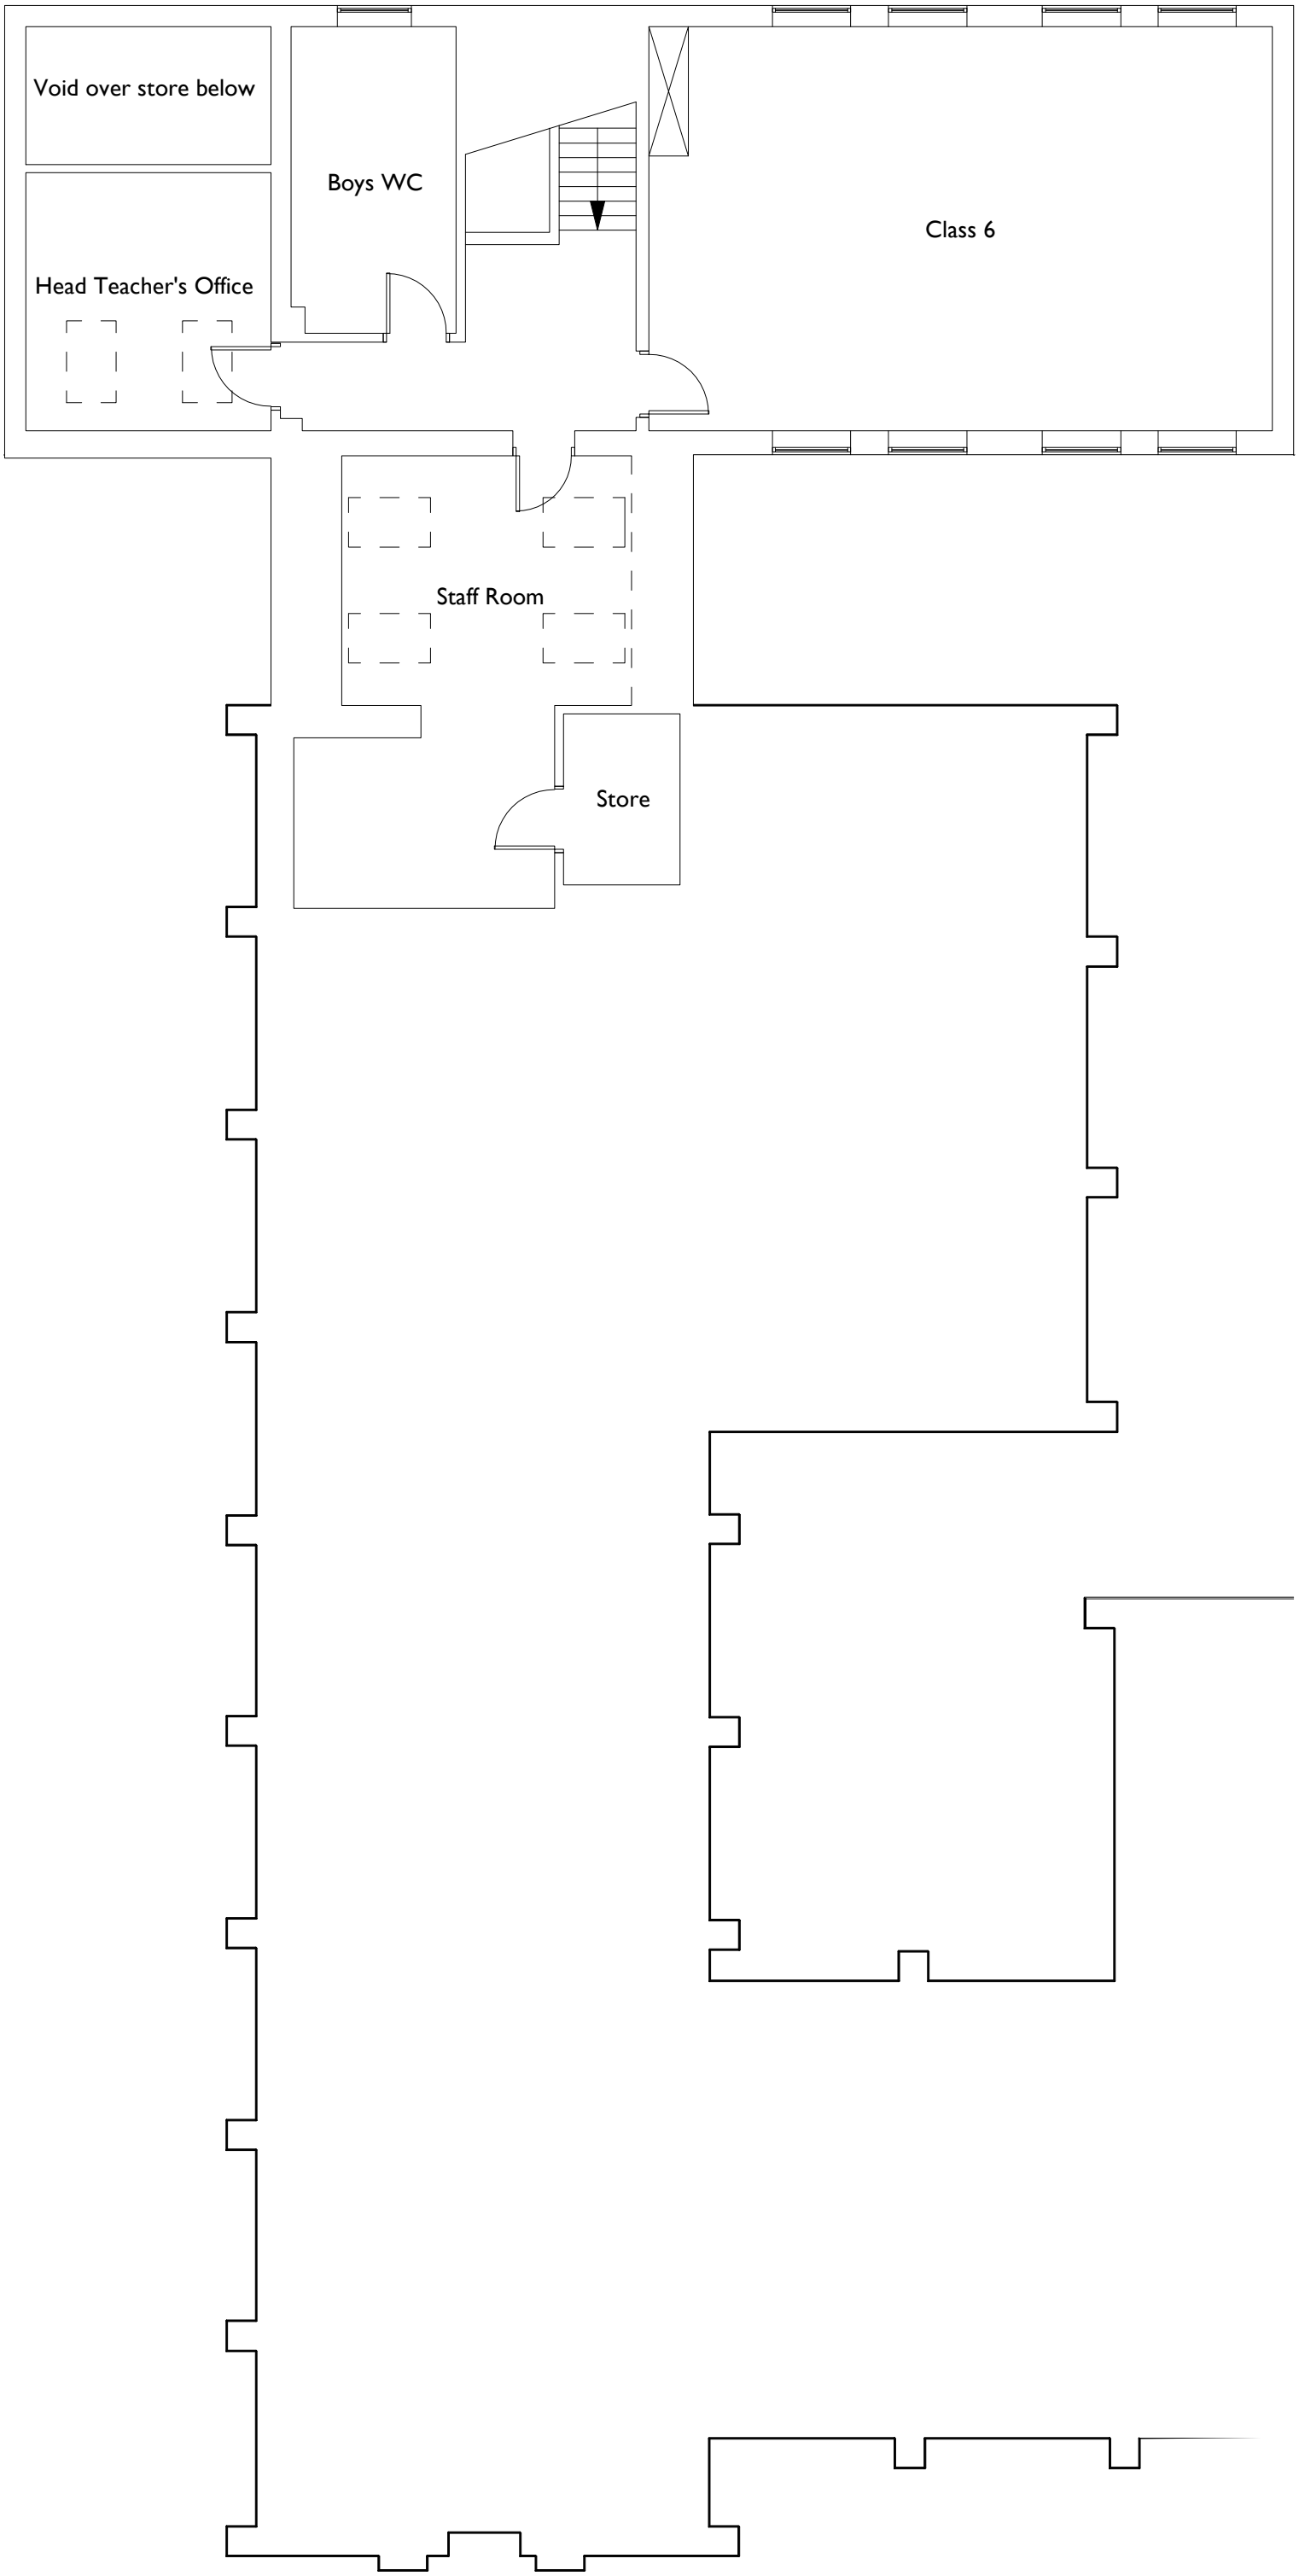

Existing First Floor Plan
1 : 100

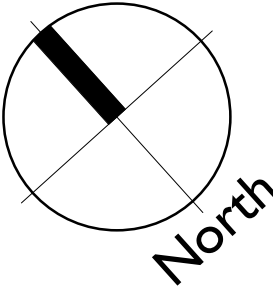

SCALE 1 : 100
0 2 4 6

All information is shown indicative only and subject to all L.A. / statutory approvals. A detailed topographic survey of the site has not been undertaken.

All Spawforths' drawings have been prepared based on information provided by others:-

Kirklees Council Children & Young People Service drawing reference E2103 CY980589 dated June 2011. Eco Den drawings for planning application ref: 2018/90436 taken from Kirklees Public Access Portal.

Revision Number	Revision Description	Revision Date
planners urbanists architects		
spawforths		
Junction 41 Business Court, Thorpe Road, East Ardsley, Leeds, West Yorkshire, WF3 2AB T: 01924 873873 F: 01924 870777 www.spawforths.co.uk mail@spawforths.co.uk		
Planning		
Client Name Littletown J. I & N School		
Project No. P4190	Project Title Proposed Classroom Extension	
Drawn By iC	Reviewed By SJB	Date June 2018
Drawing No. 0200-10-002	Drawing Title Plans as Existing	Revision
Filepath C:\Users\ictar\Documents\P4190\SPAB\0004\AB\0001 Classroom_schalling.d		
Important Notice: Do not scale off this drawing. Critical dimensions should be checked on site prior to works commencing. Dimensional conflicts should be brought to the company's attention as soon as they become apparent. Failure to do so could render the contractor liable for subsequent losses. Copyright in this drawing and any work executed from this drawing remains the property of Spawforths.		
Copyright Spawforths		