


All work to be carried out in accordance with the requirements of the Building Regulations, Water Authority and the Construction (Design and Management) Regulations currently in force.
Do not scale from this drawing. Archited to be notified of any discrepancies.
Verify all relevant dimensions on site before commencing work or preparing shop drawings. This drawing is copy right.

- Rev: Date: Action: Info:
- A Aug 2018 Dormer windows amended GS

B Sept 2018 Porch & aits to gable window added GS

C Sept 2018 Elevation notation corrected GS

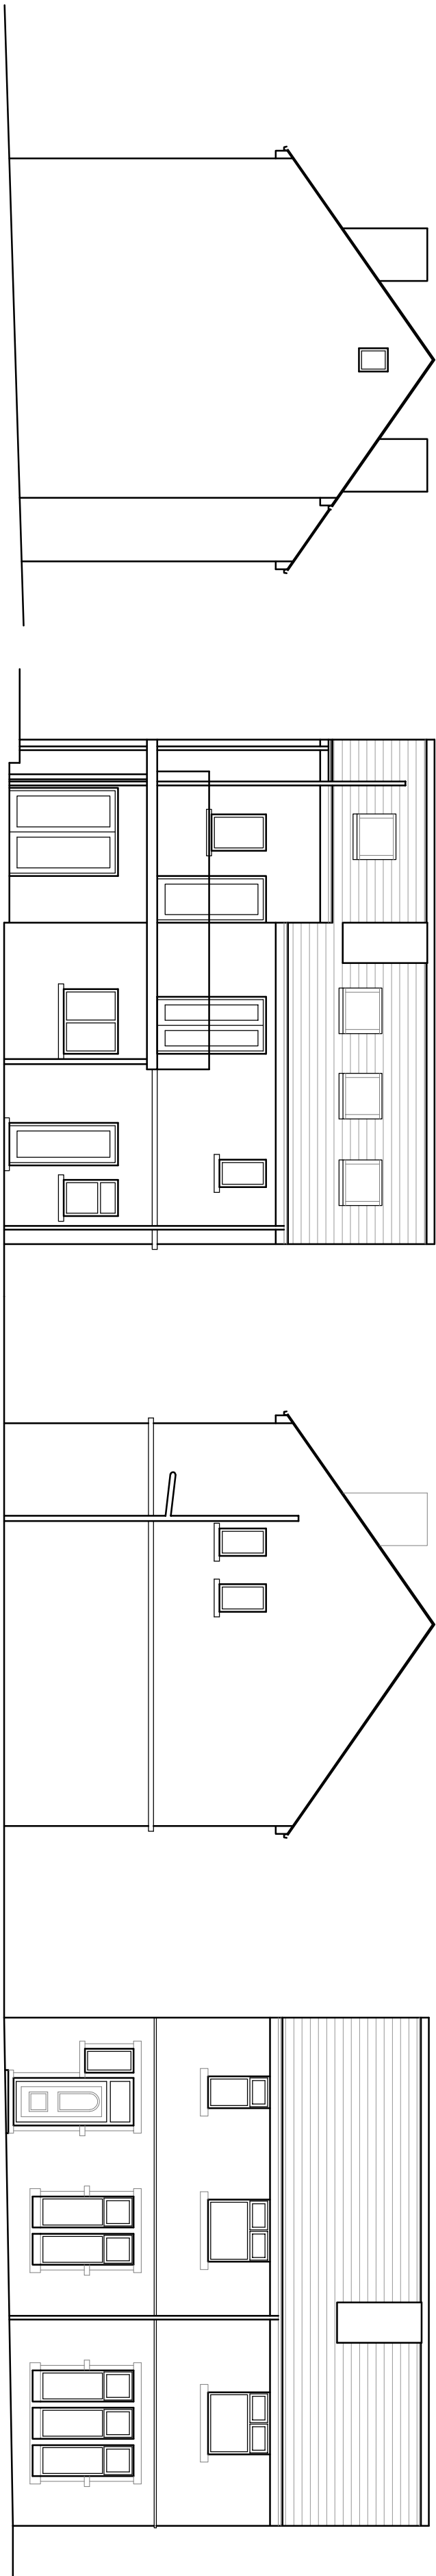


Side Elevation
Existing Elevations

Rear Elevation

Side Elevation

Front Elevation

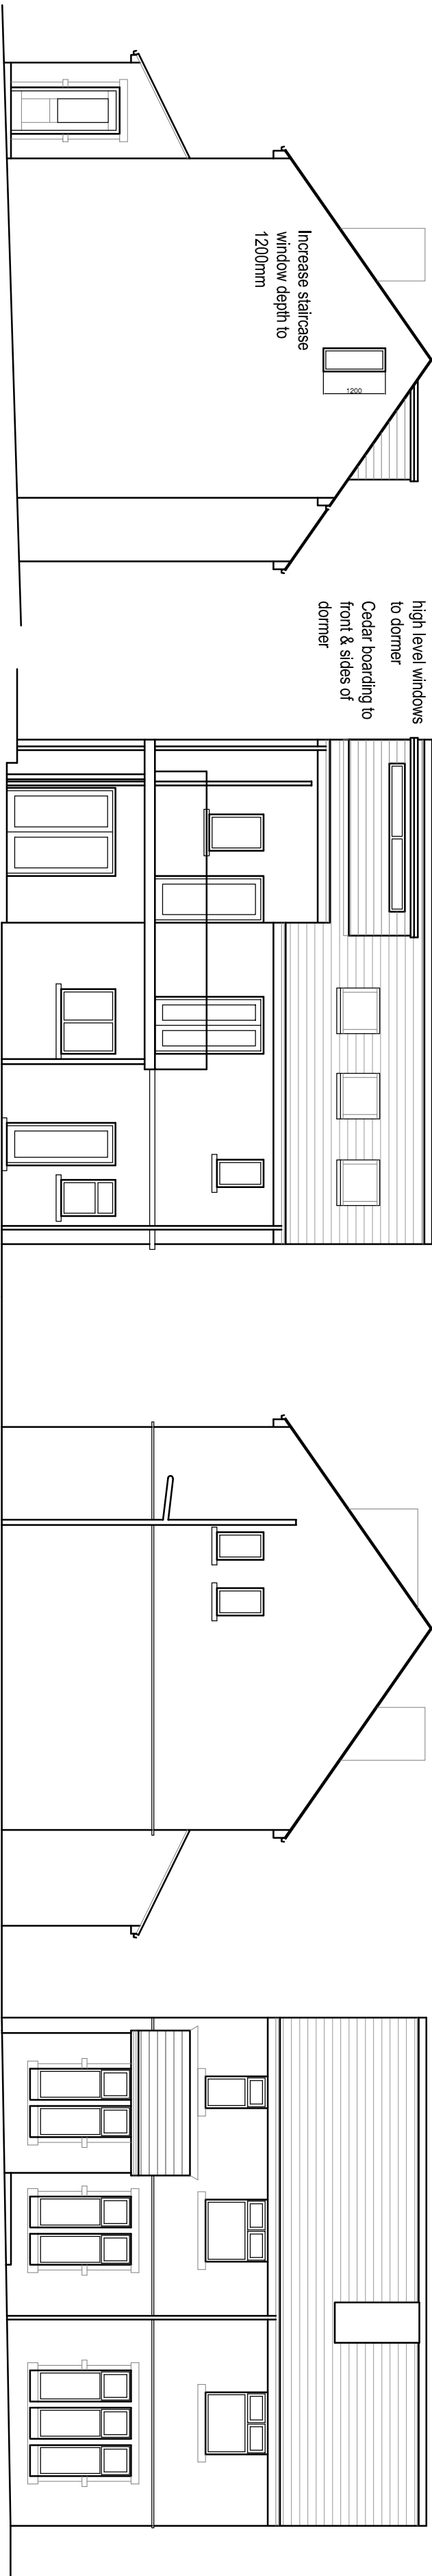


Side Elevation
Proposed Elevations


Rear Elevation

Side Elevation


Front Elevation

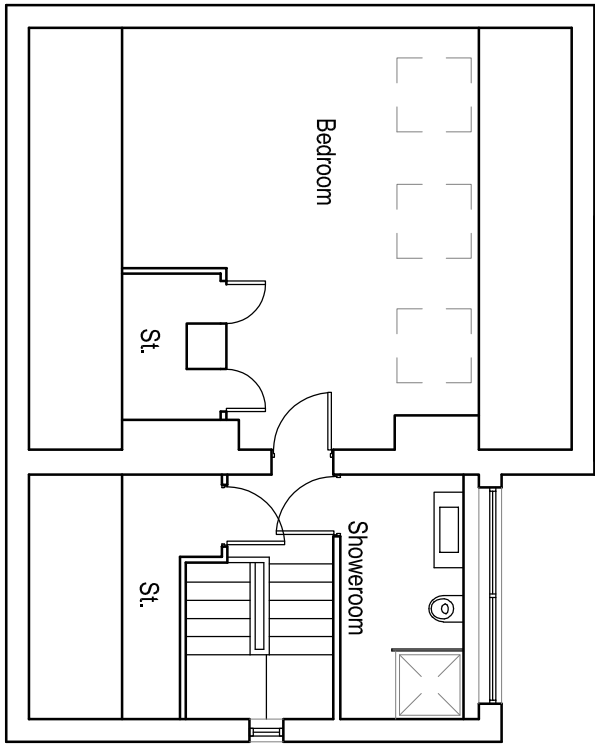


Second floor General arrangement

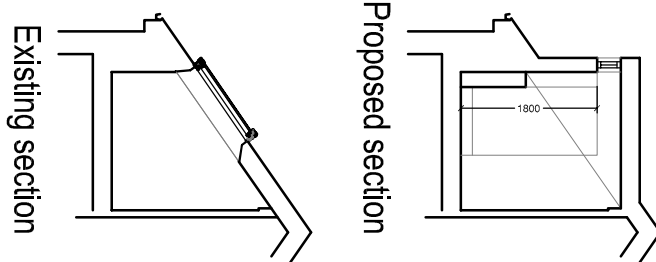

Existing section

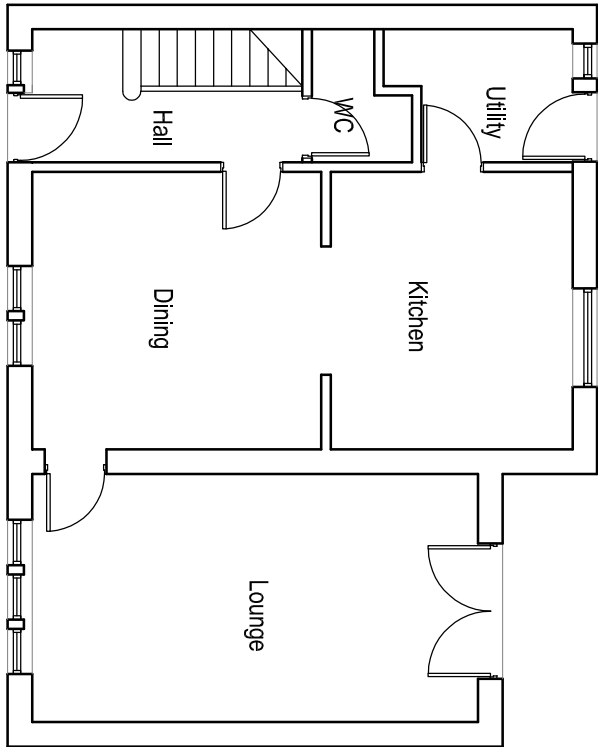


Existing Ground floor layout

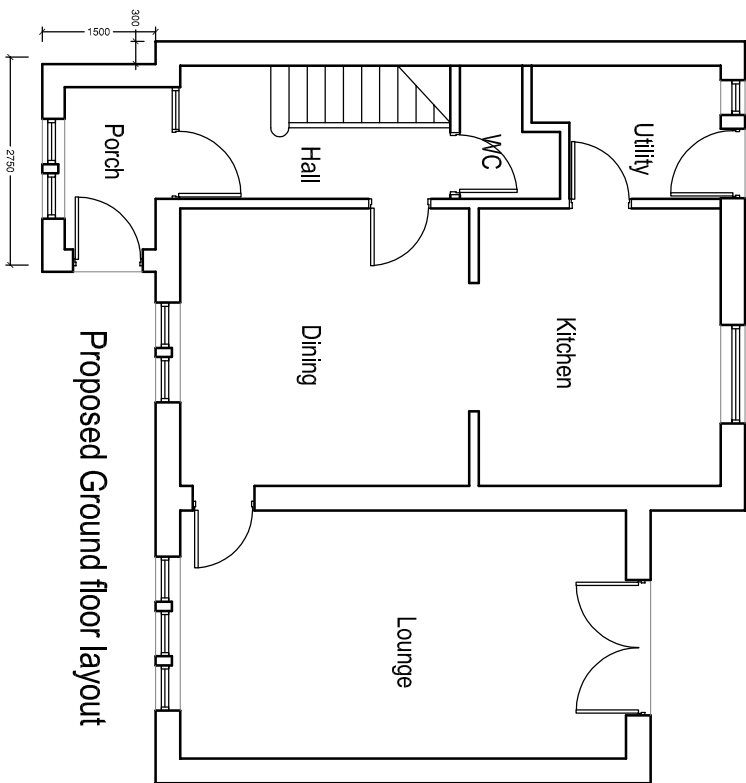

Proposed Ground floor layout

☐ Remart House, Hall Street
Huddersfield, HX1 3BB
tel: 01422 329112
fax: 01422 329112

☐ 169 High Street, Beeson Square
Huddersfield, HD1 2JG
telephone: 01422 346142
fax: 01422 346142

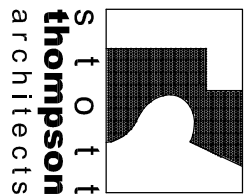

scale: 1:100 @ A2
drawn by: GS
date: May 2018

Client: **Mr P Tucker & Ms F Greetham**

Project: **201 Netheroyd Hill
Flxbby, Huddersfield**

Drawing: **Proposed dormer window
& Porch. Layout and Elevations**

Drawing Number: **18/A/40** **SK-01** **C**