




SITE PLAN - EXISTING 1:200

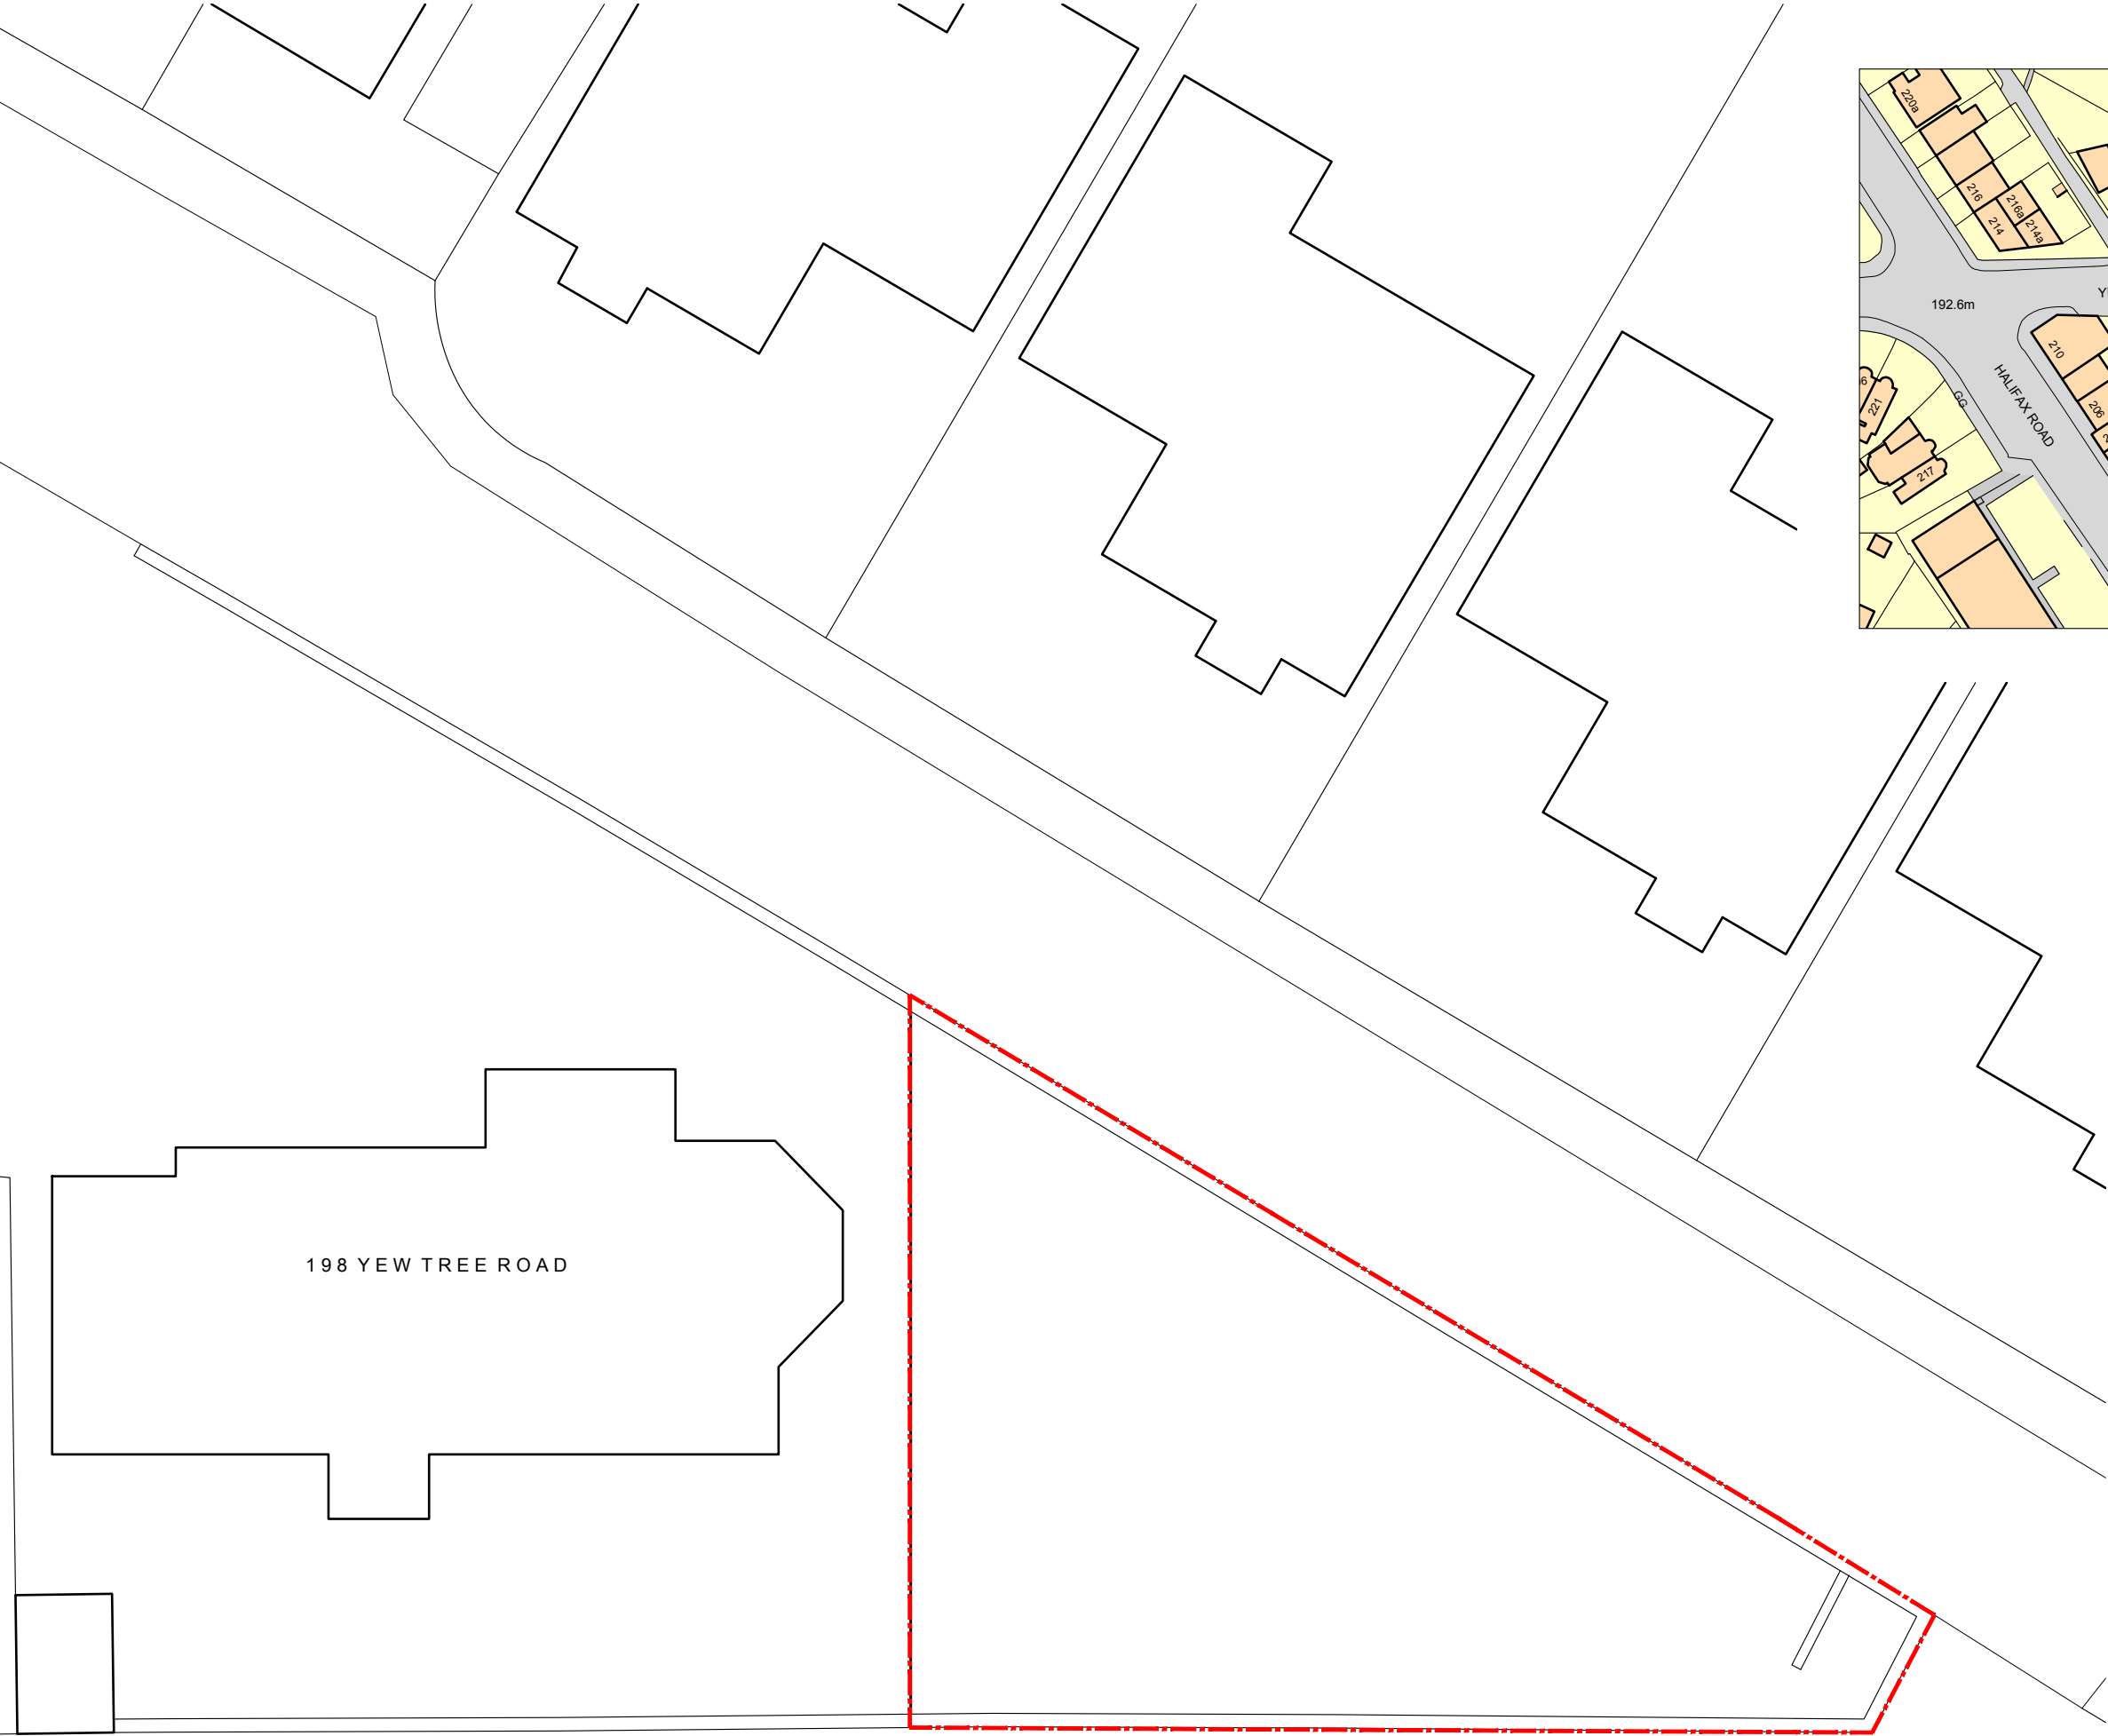

Do not scale from this drawing. Northlight Architecture Ltd must be notified immediately should any discrepancies be found. The contractor must check all dimensions on site before construction or manufacture of materials. This drawing or any portion of it may not be reproduced without the consent of Northlight Architecture Ltd.

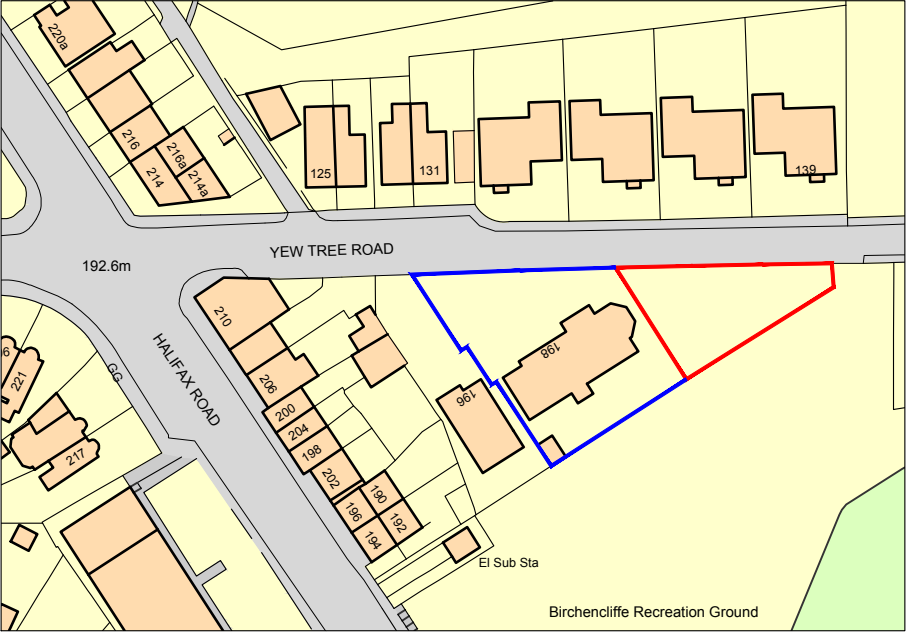

LOCATION PLAN 1:1250

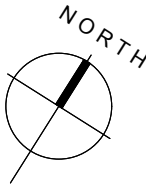

PLANNING APPLICATION

Rev	Description	Date	By	App'd
-----	-------------	------	----	-------

NORTHLIGHT
ARCHITECTURE LTD
The Media Centre
7 Northumberland Street
Huddersfield
HD1 1RL
t : 07815 290495
f : 07815 290496
e : info@northlightarchitecture.com
w : www.northlightarchitecture.com

Client
MR & MRS MORRISON

Project
**PROPOSED DWELLING adj 198
YEW TREE ROAD, HD2 2EQ**

Drawing title
EXISTING SITE & LOCATION PLAN

Drawn by RH		Date SEP 18	App'd -
Drawing no AL 01	Project no 18.1045	Scale @ A3 A.S.	Rev -