


GROUND FLOOR PLAN

Merebridge - Plot 137

Merebridge - Plot 138

Merebridge - Plot 139

Seabridge - Plot 140

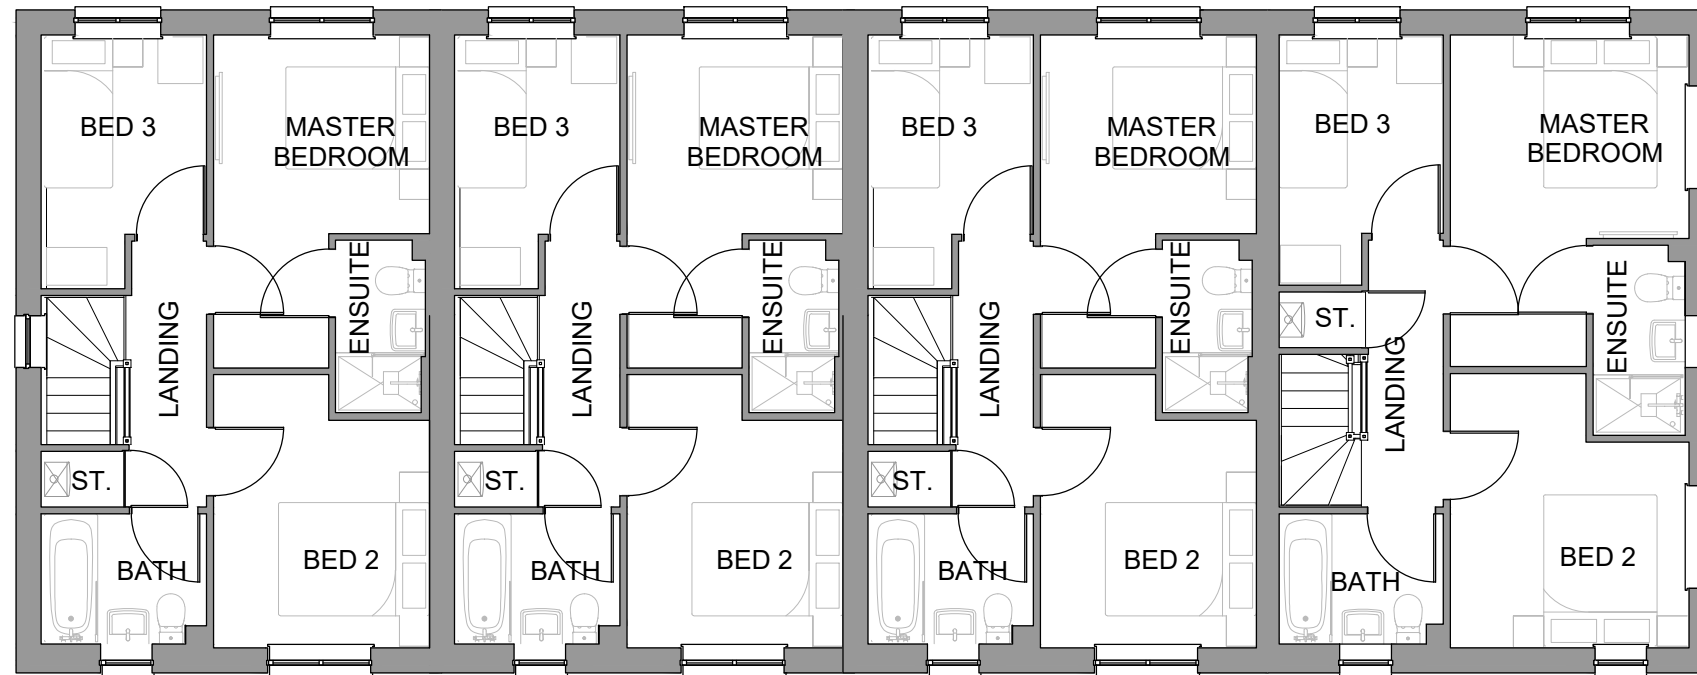

FIRST FLOOR PLAN

Merebridge - Plot 137

Merebridge - Plot 138

Merebridge - Plot 139

Seabridge - Plot 140

Scaled @ 1:100



| REV. | DESCRIPTION: | BY: | DATE: |
|------|--------------|-----|-------|
| | | | |



Suite 4, Unit 1,
Benton Office Park,
Bennett Avenue,
Horbury,
Wakefield,
WF4 5RA
Tel: 01924 669424

Web: www.sten-architecture.co.uk
Twitter: @STEN_arch
Facebook: [stenarchitectureitd](https://www.facebook.com/stenarchitectureitd)
LinkedIn: [Sten Architecture](https://www.linkedin.com/company/sten-architecture)

| | | | |
|--------------|--|-----------|----------|
| CLIENT: | AVANT homes | | |
| TITLE: | Floor Plans Merebridge & Seabridge | | |
| SCALE AT A3: | DATE: | DRAWN: | CHECKED: |
| 1:100 | 06.08.18 | TW | |
| PROJECT NO: | DRAWING NO: | REVISION: | |
| 1835 | 1835.MER.06 | | |
| SITE: | Former St Lukes Hospital Huddersfield | | |