


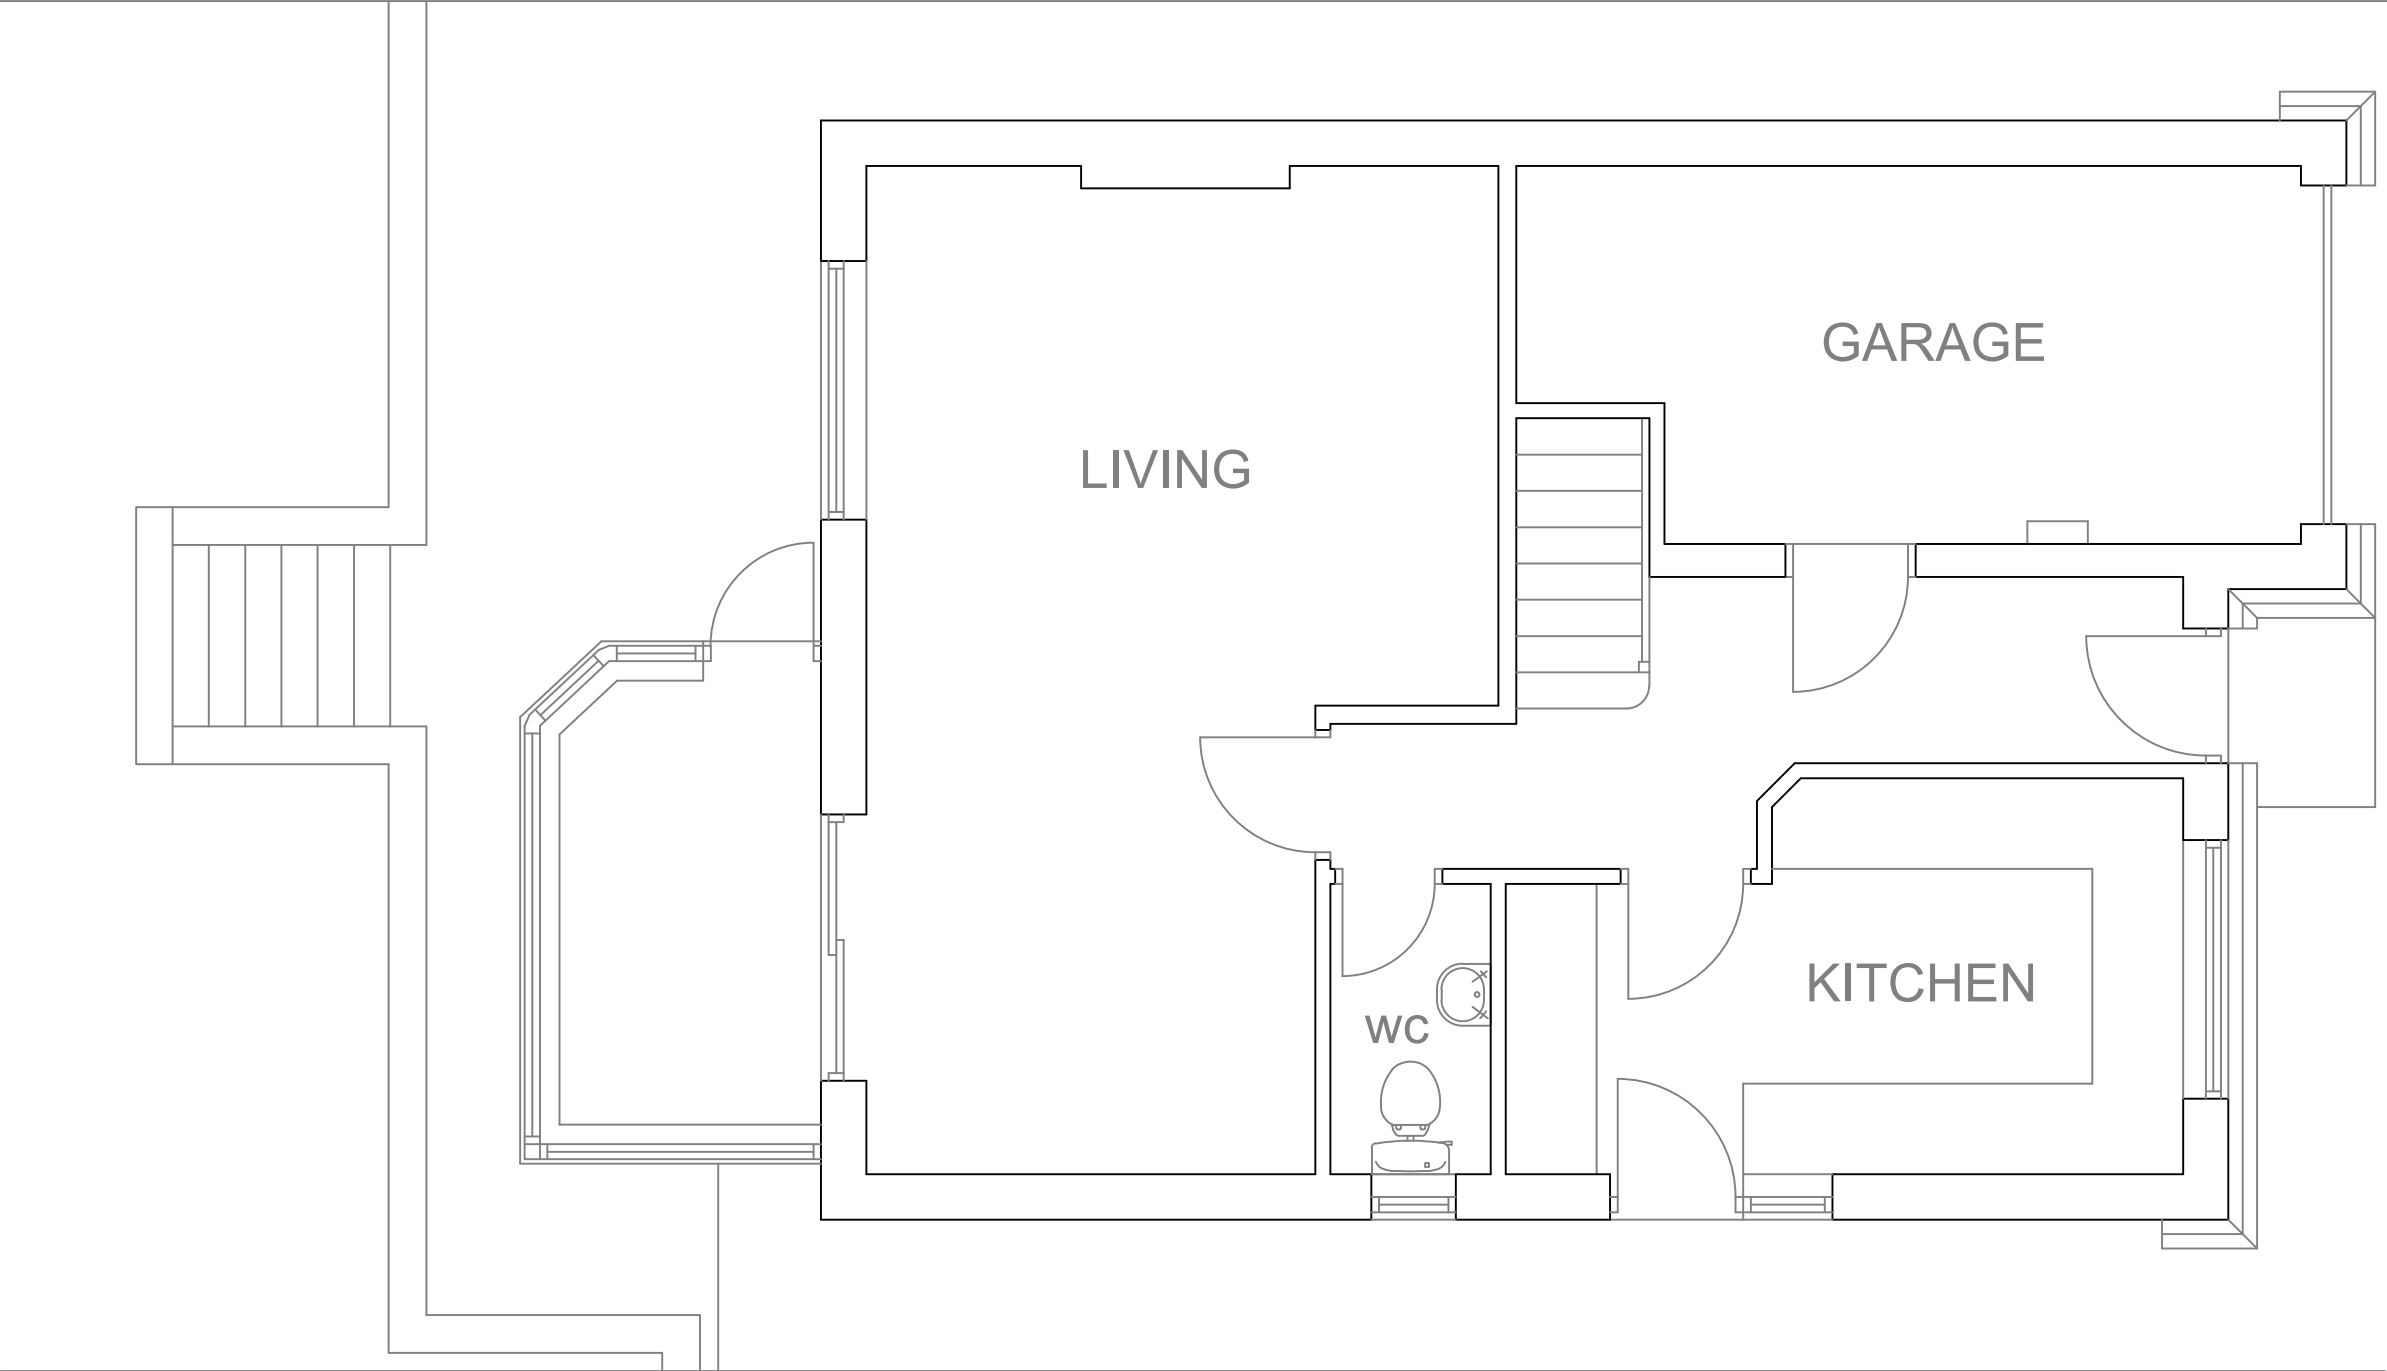

GROUND FLOOR PLAN

1:50 at A3

cva



8 heath villas
halifax
hx3 0bb

tel. 01422 352797
mob. 07958 773372
info@caldervalleyarchitects.co.uk

© PAD (Yorkshire) Ltd

CLIENT NAME		
Mr, Mrs Weavill		
PROJECT NAME		
Robsons Drive		
PROJECT NUMBER		
18.24		
DRAWING TITLE		
Existing Plans		
SCALE	NUMBER	REVISION
1:50	001	-