


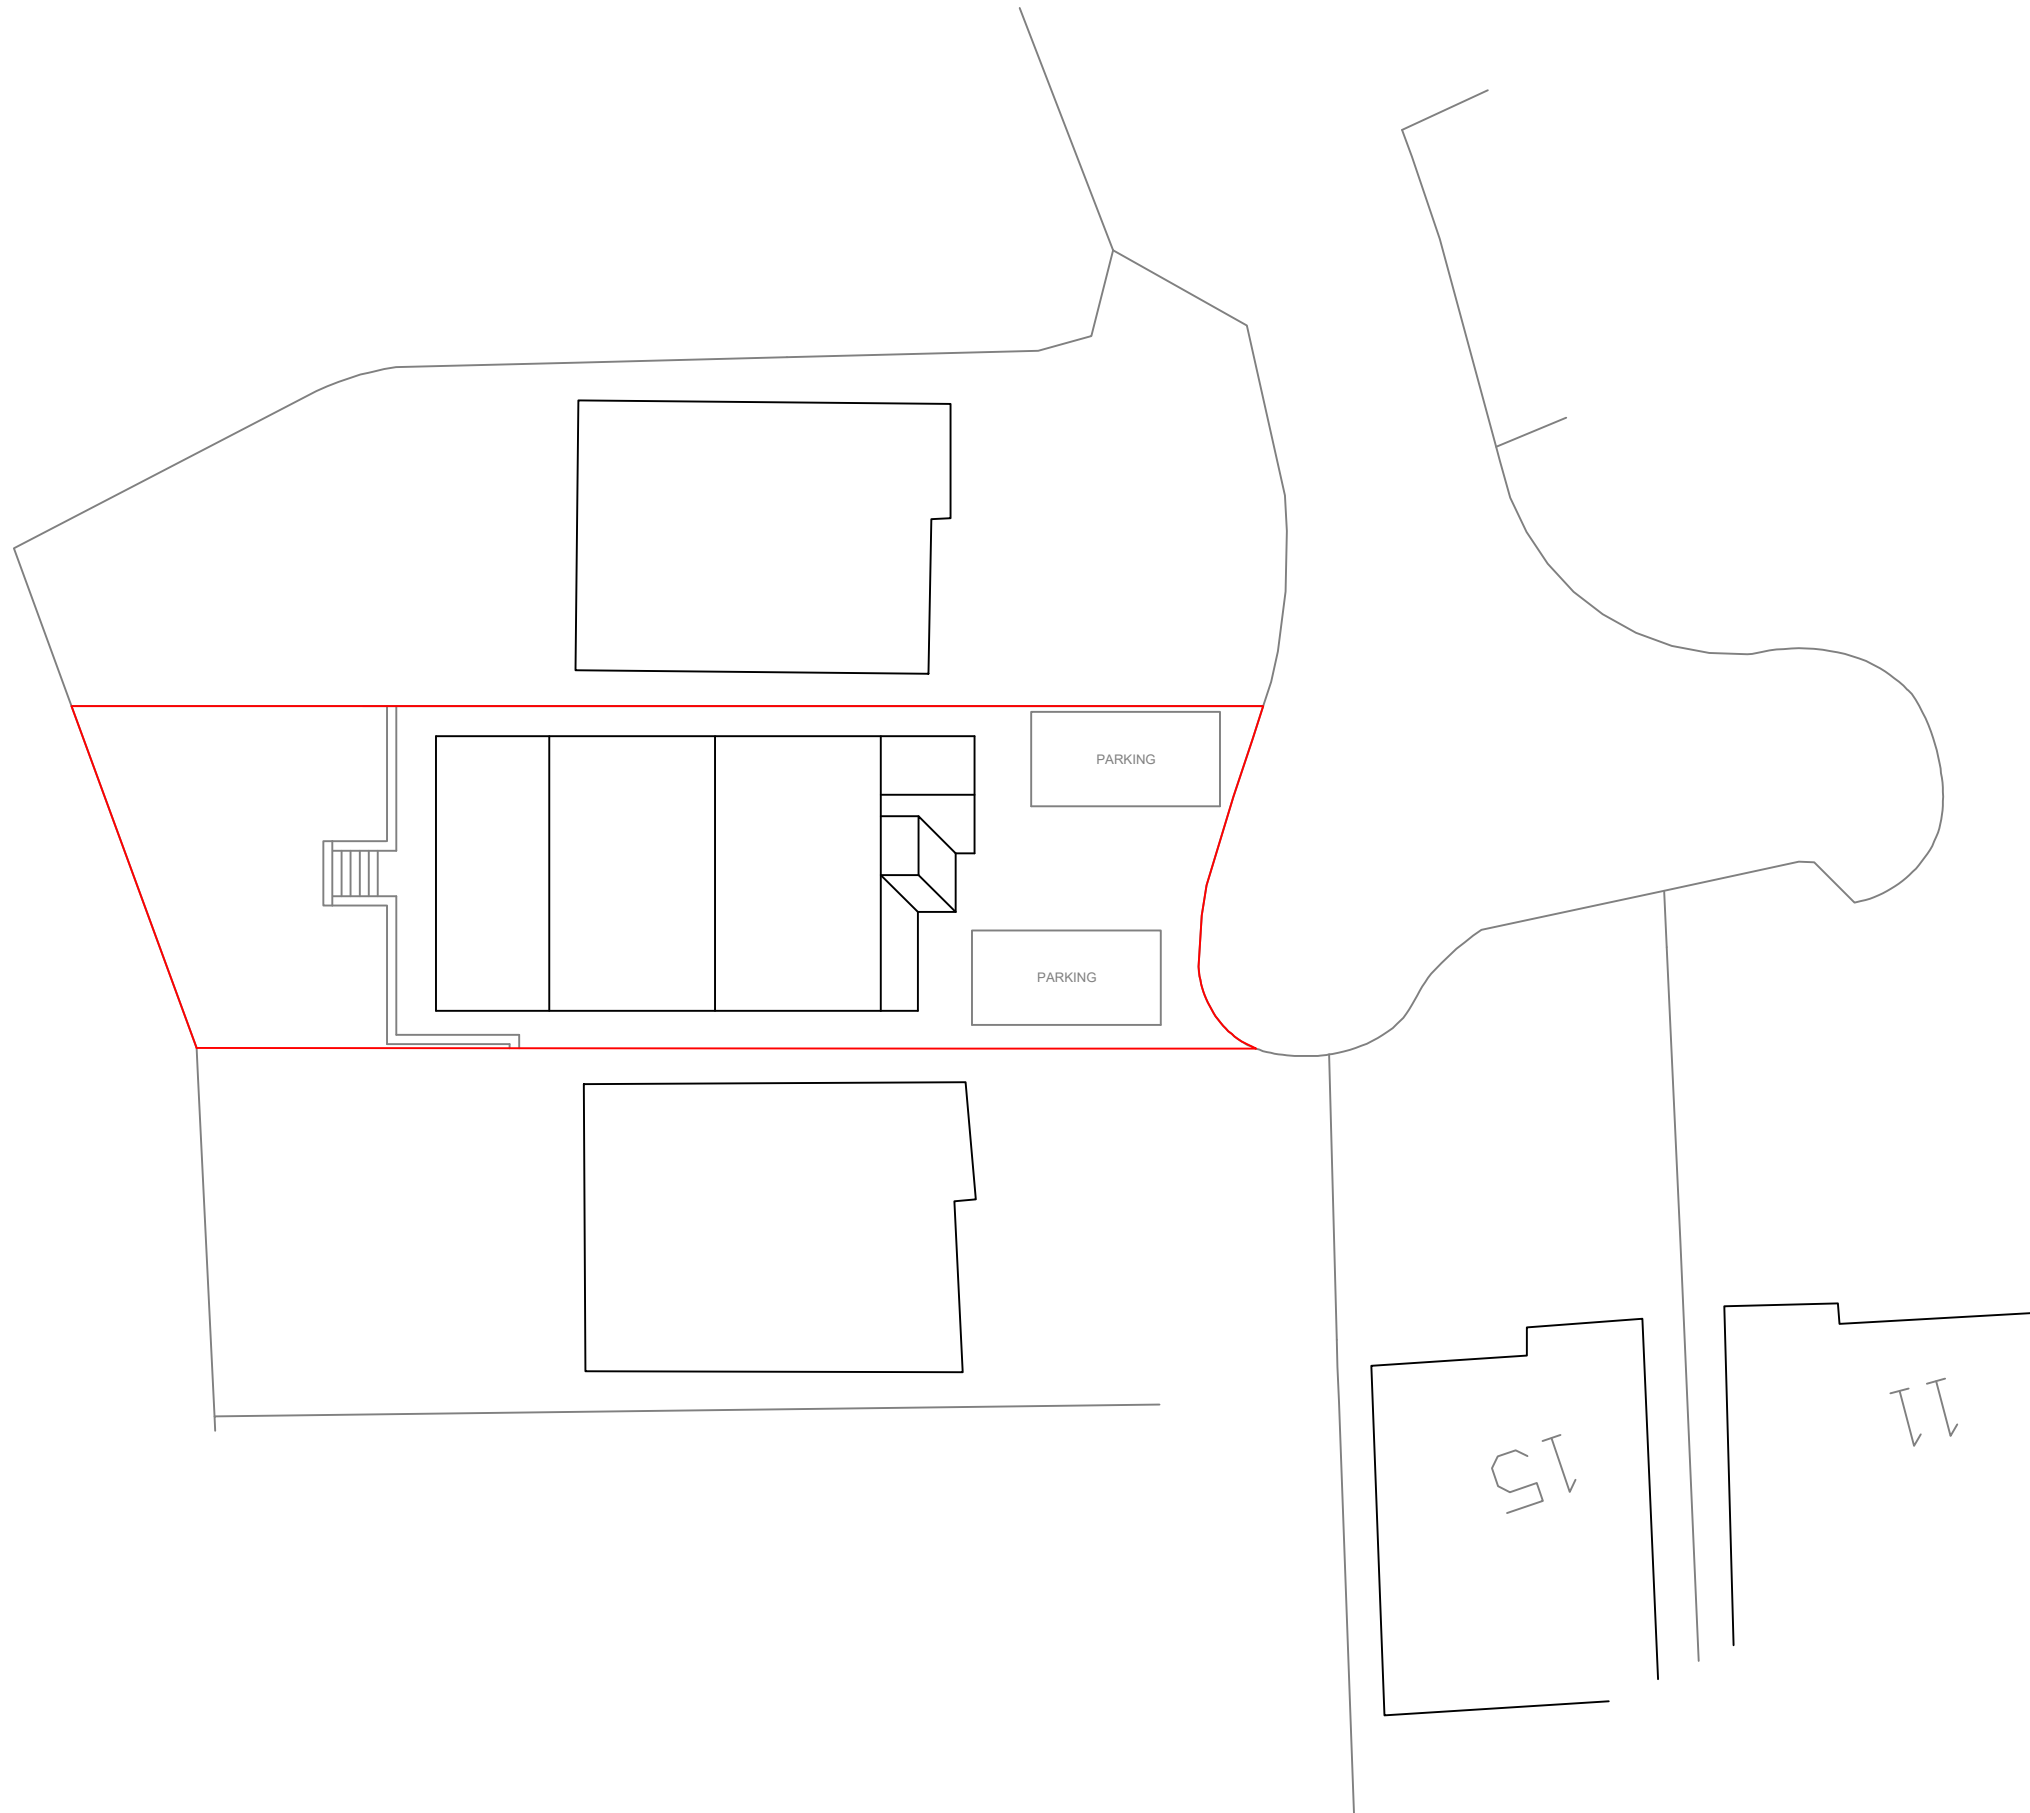

1:200 at A3



8 heath villas
halifax
hx3 0bb
tel. 01422 352797
mob. 07958 773372
info@caldervalleyarchitects.co.uk
© PAD (Yorkshire) Ltd

CLIENT NAME
Mr, Mrs Weavill

PROJECT NAME
Robsons Drive

PROJECT NUMBER
18.24

DRAWING TITLE
Site Plan

SCALE	NUMBER	REVISION
1:200	006	A