




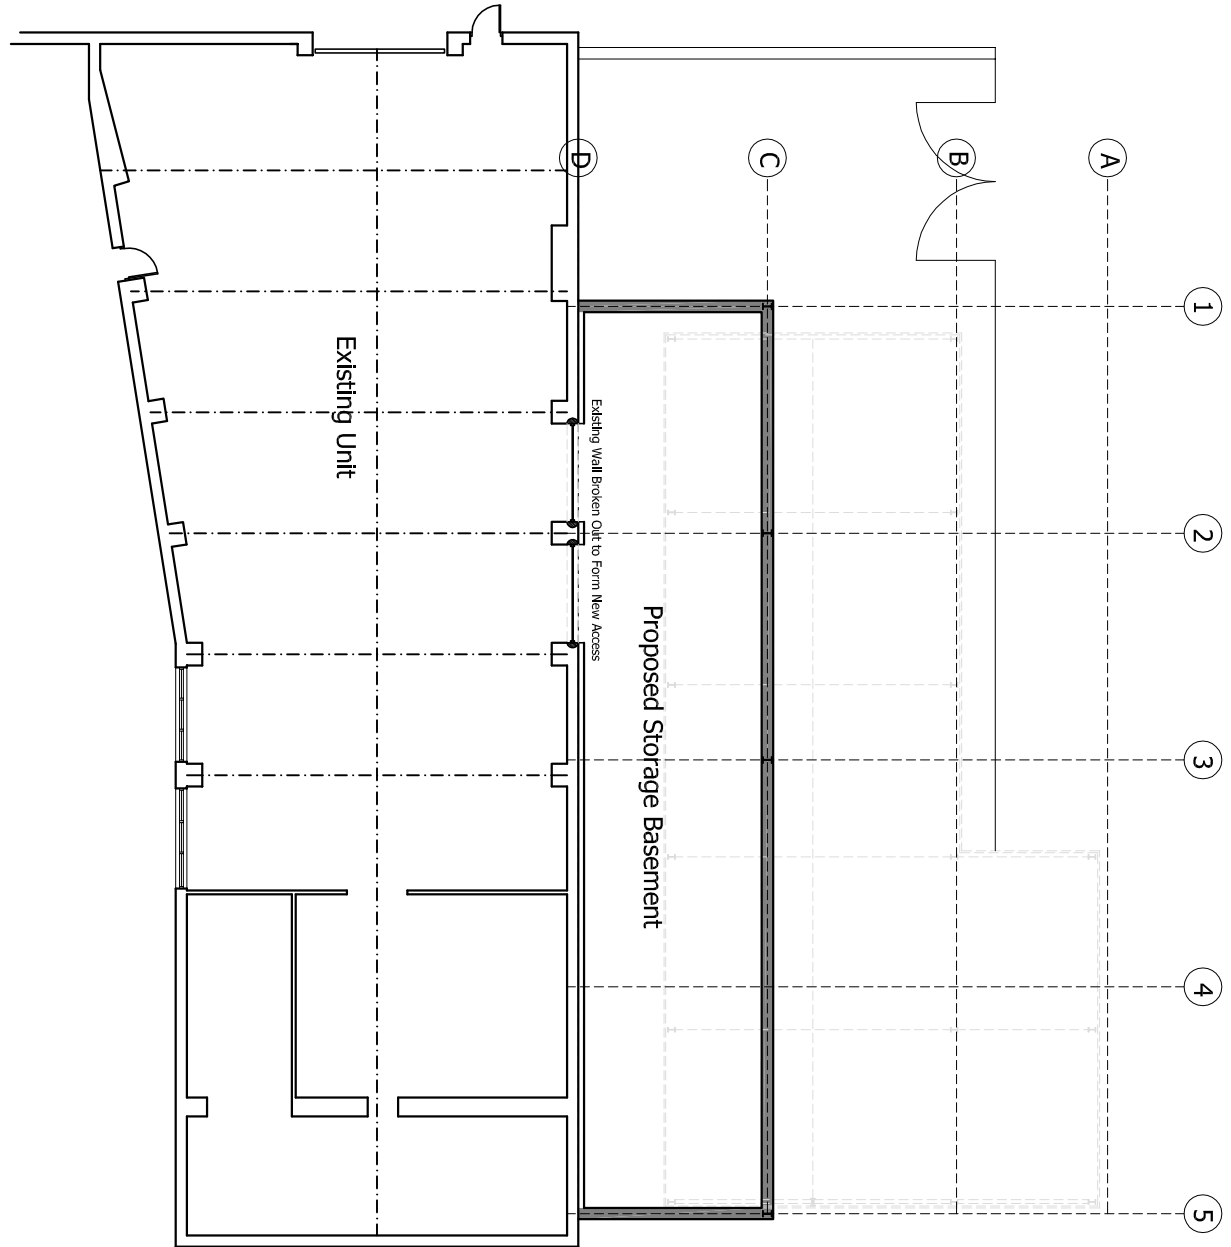

LOWER GROUND FLOOR PLAN

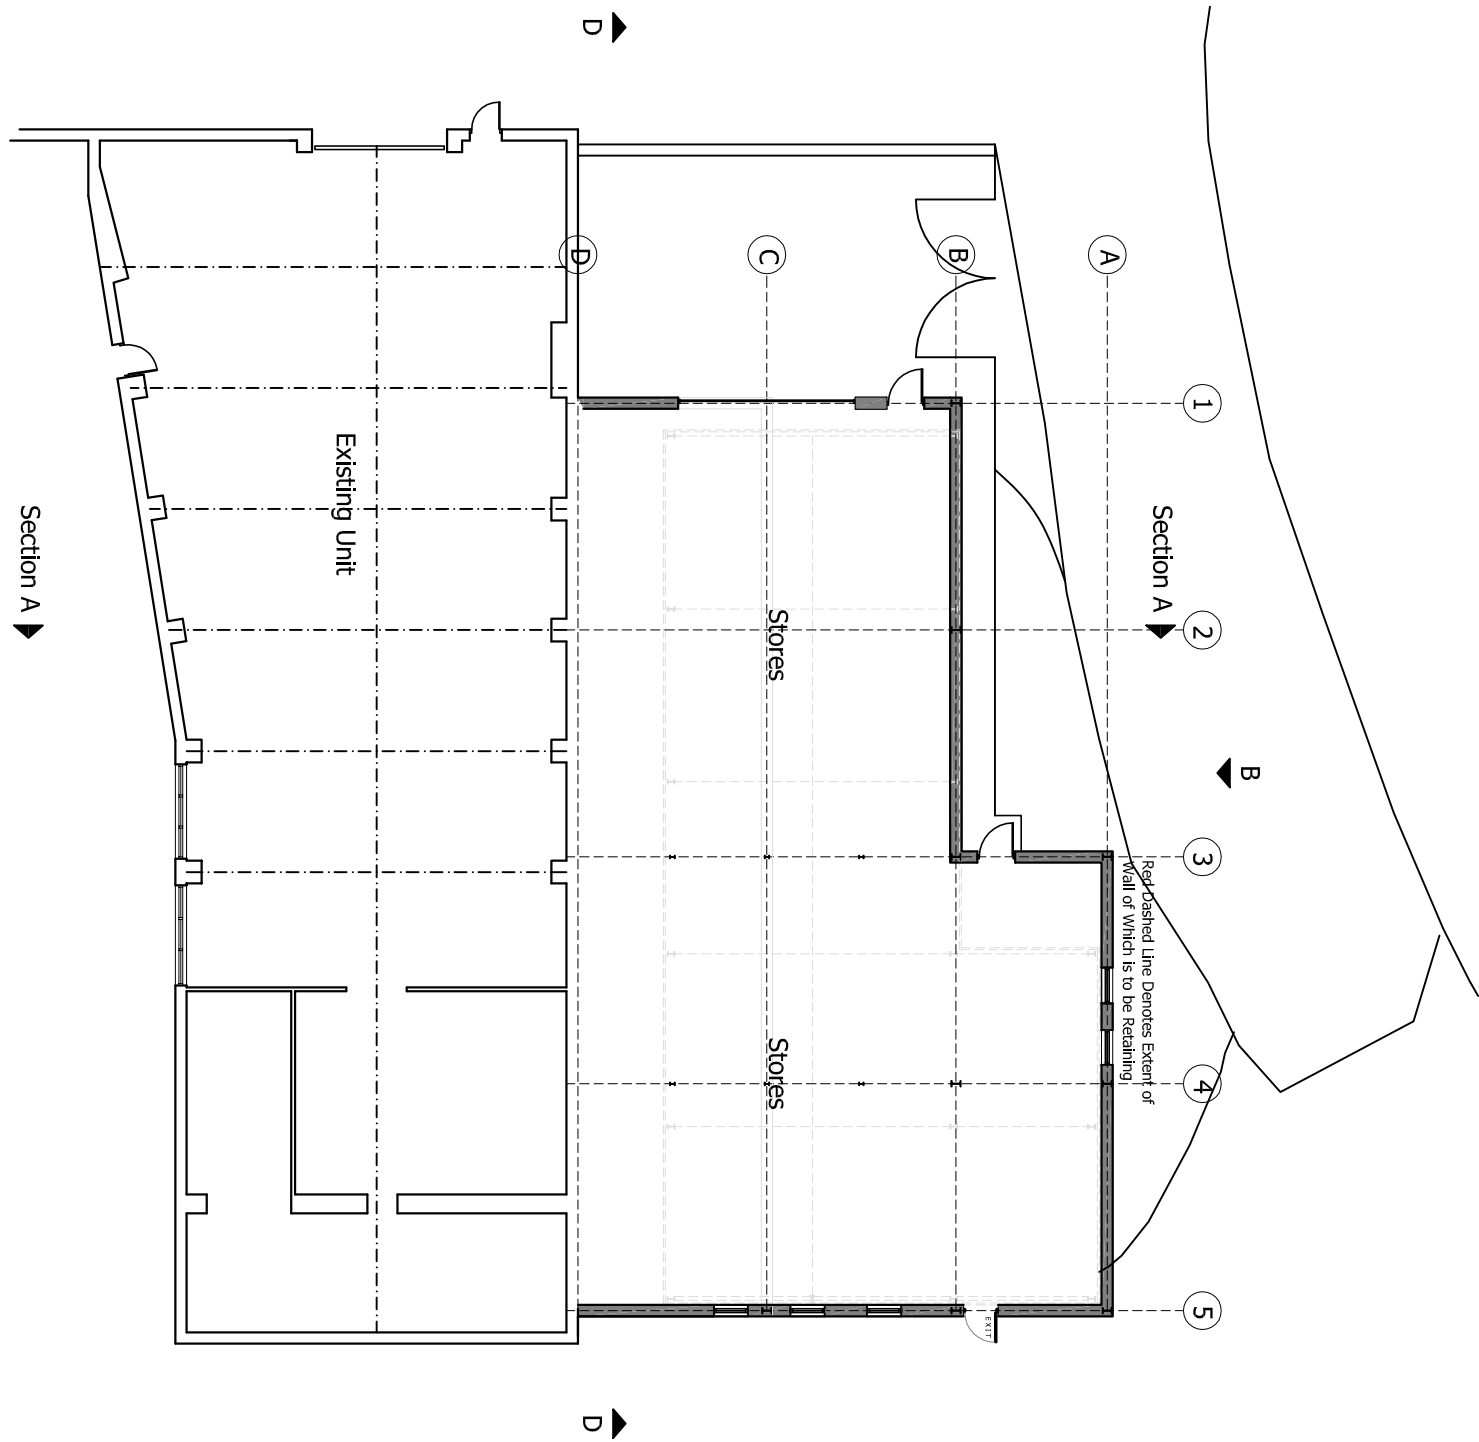

GROUND FLOOR PLAN

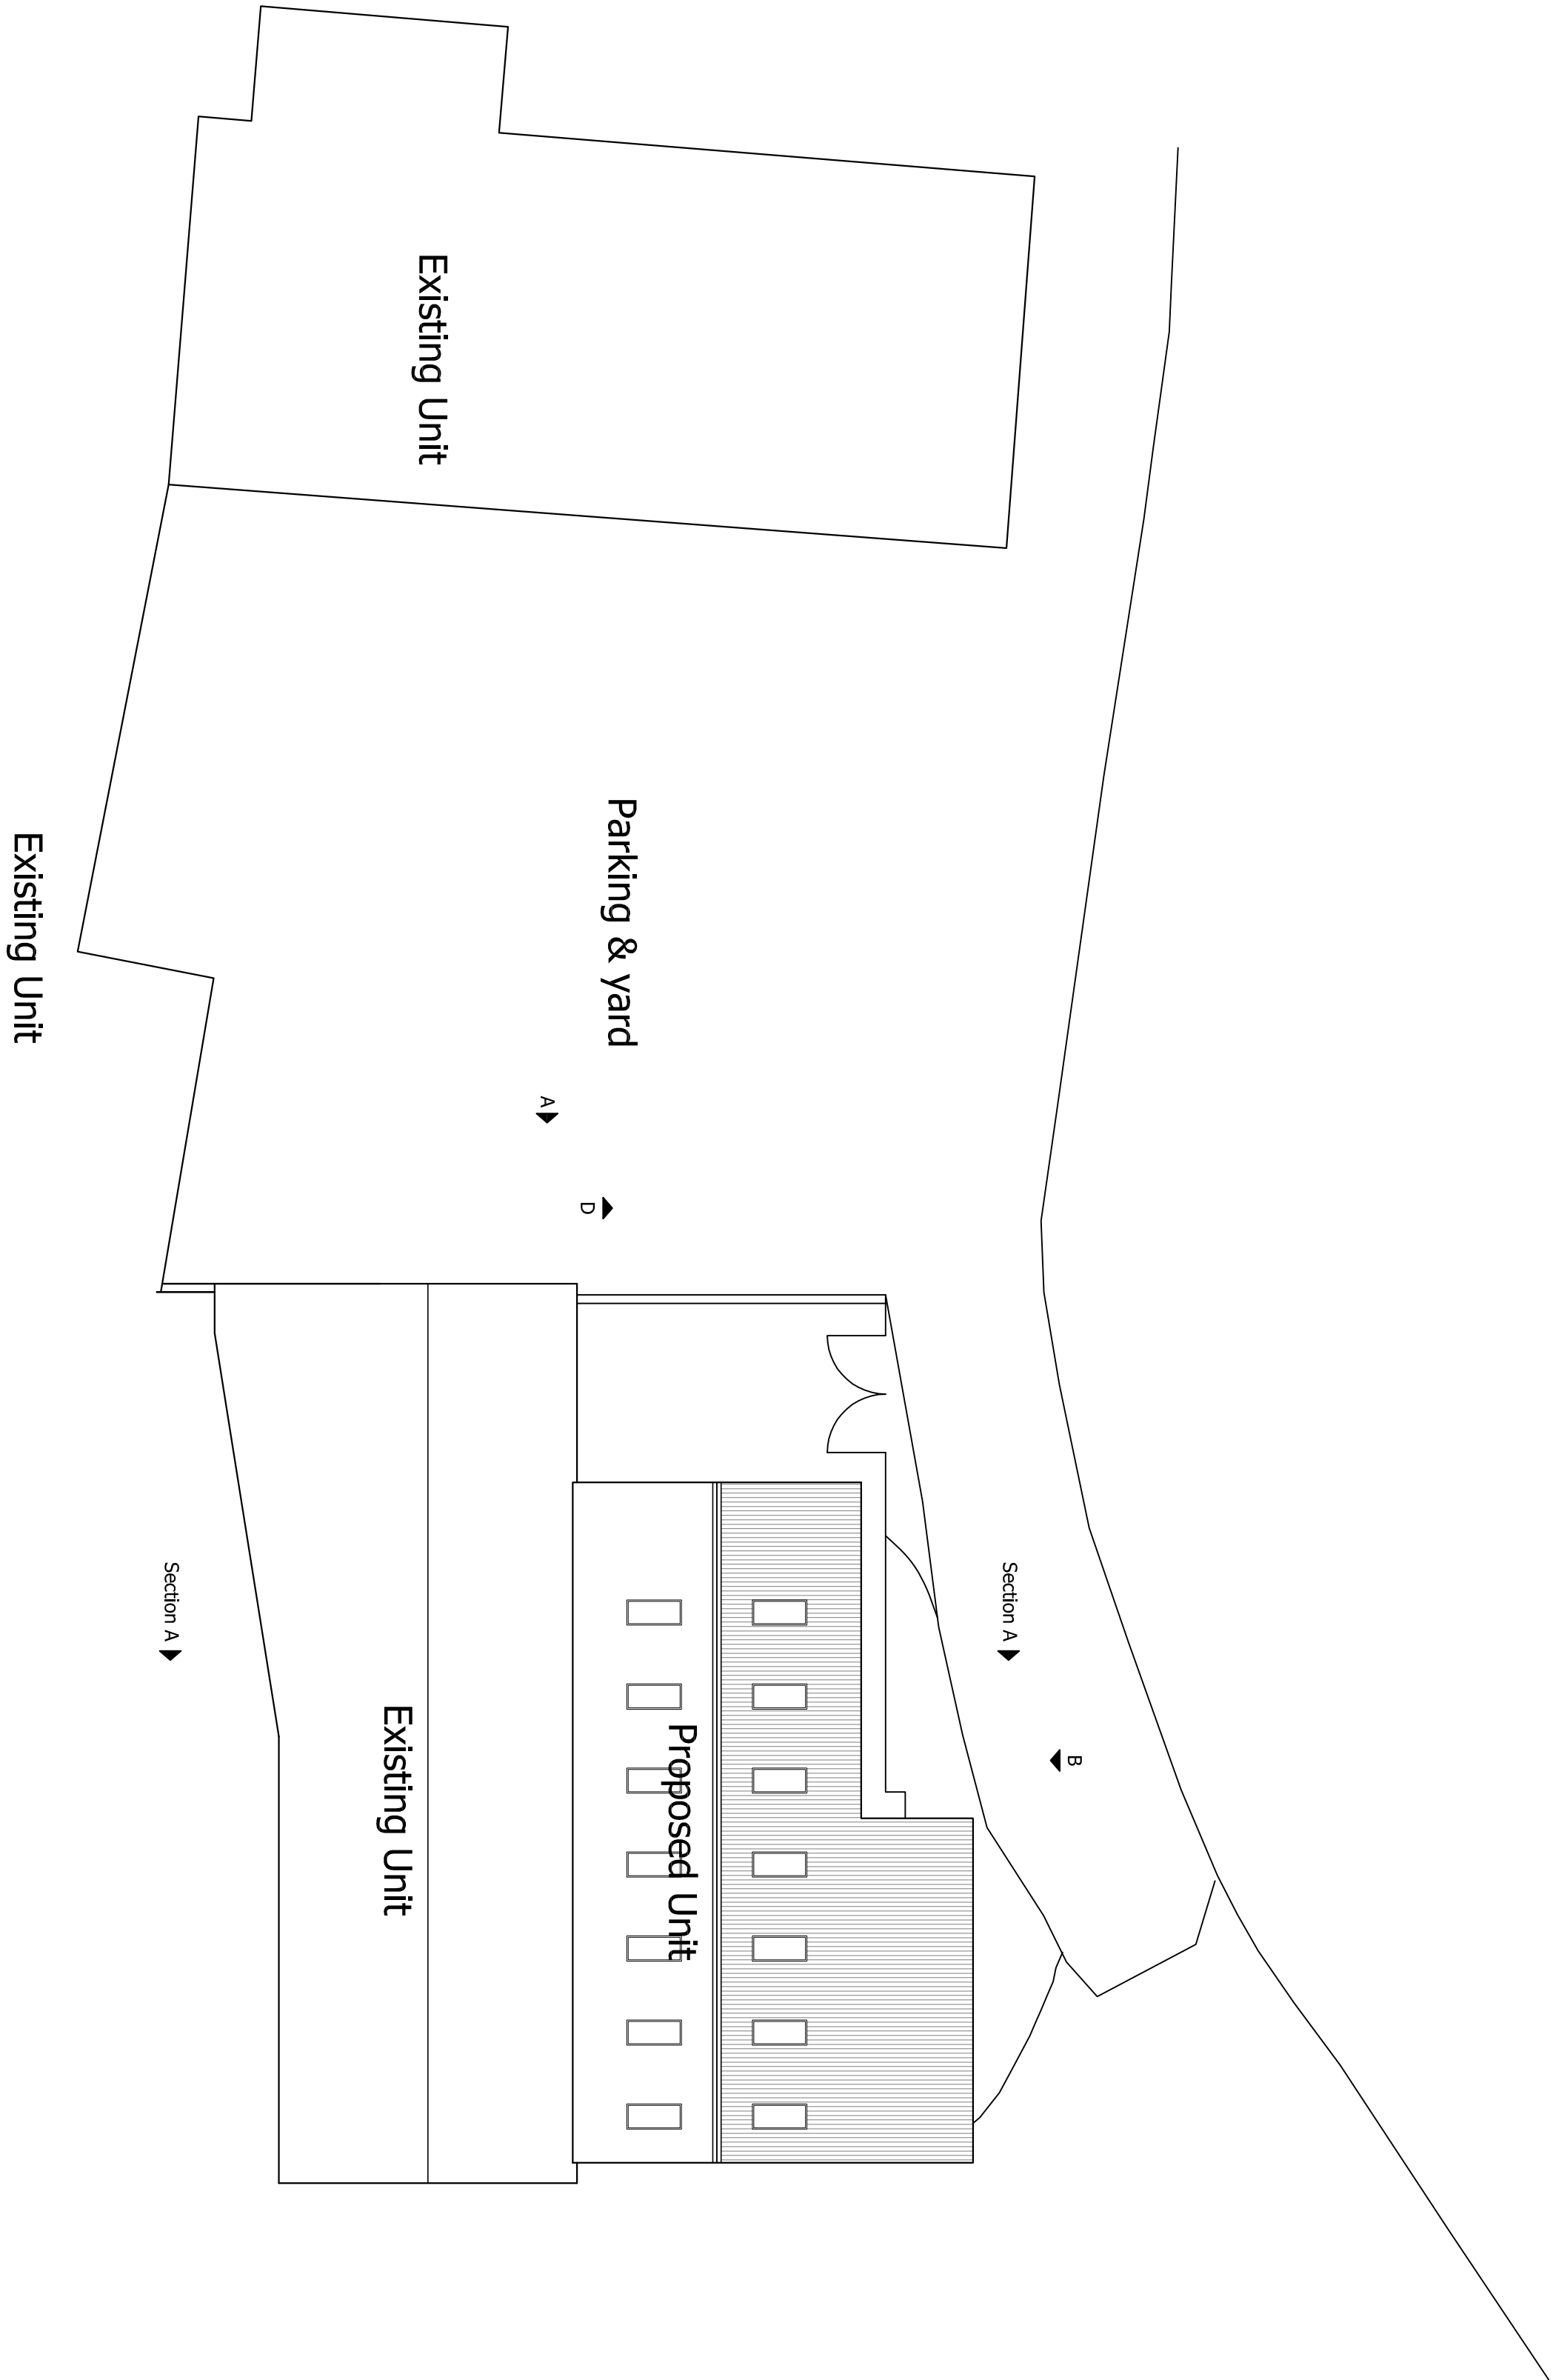


S I T E P L A N

PLANNING

Rev A:
Windows added to suit clients requirements/ additional
natural light & fire door

SH 12/10/18

Revision:

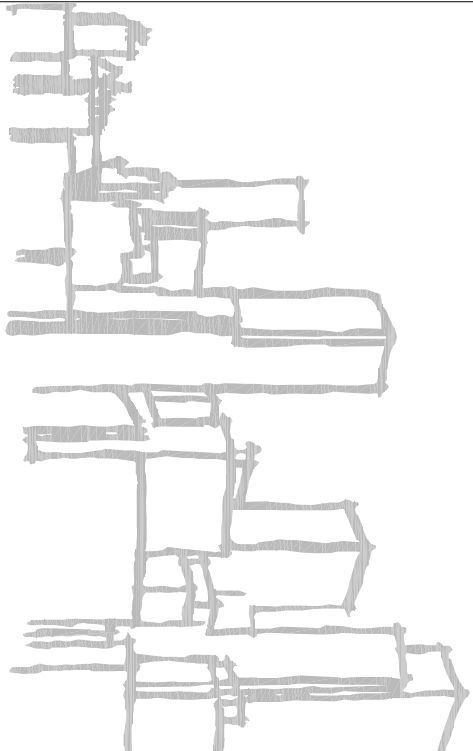

acumen
designers & architects

acumenarchitects.co.uk

01484 546000

Headrow House, Old Leeds Road, Huddersfield, HD 1 1SG

CLIENT:

COGRI GROUP

JOB TITLE:

REPLACEMENT UNIT at
COGRI GROUP
NORTH ROAD KIRKBURTON

DRAWING TITLE:

PROPOSED PLANS

DRAWN: JF

DATE: DEC '17

CHECKED: JC

SCALE: 1:200 @ A1

DRAWING NUMBER:

2517 - 03A