


Note - Proposed property overlaid on existing topographical survey.

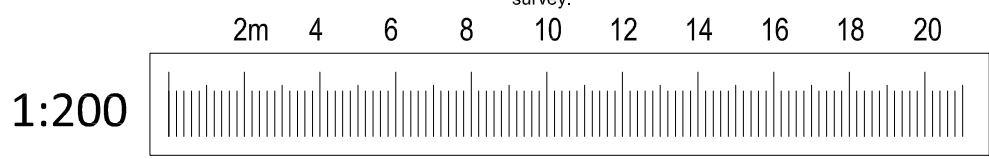

Project
 Erection of Extensions and Alterations to Existing Dwelling at 16 Towngate, Uppershong, Holmfirth, HD9 3UX.
 Client
 Mr Cameron Sanderson & Miss M Kane
 Drawing Title/Issue

Proposed Site Plan

scale 1:200 date 09/18 sheet size A3 dwg. no. 18/389/06b

ARCHITECTURE | PLANNING | DESIGN

Malkin Farm
 Brow Lane
 Holmfirth
 HD9 2RJ
 07946872499
paul@paulmatthewsarchitectural.co.uk
www.paulmatthewsarchitectural.co.uk

Do not scale from drawing, use figured dimensions only.

All dimensions must be checked and verified on site prior to commencement of works and architect to be notified of any discrepancies.

The copyright for these drawings remains the property of Paul MatthewsArchitectural Ltd. They must not be reproduced in any way without prior written consent from the originator (Paul MatthewsArchitecturalLtd).