



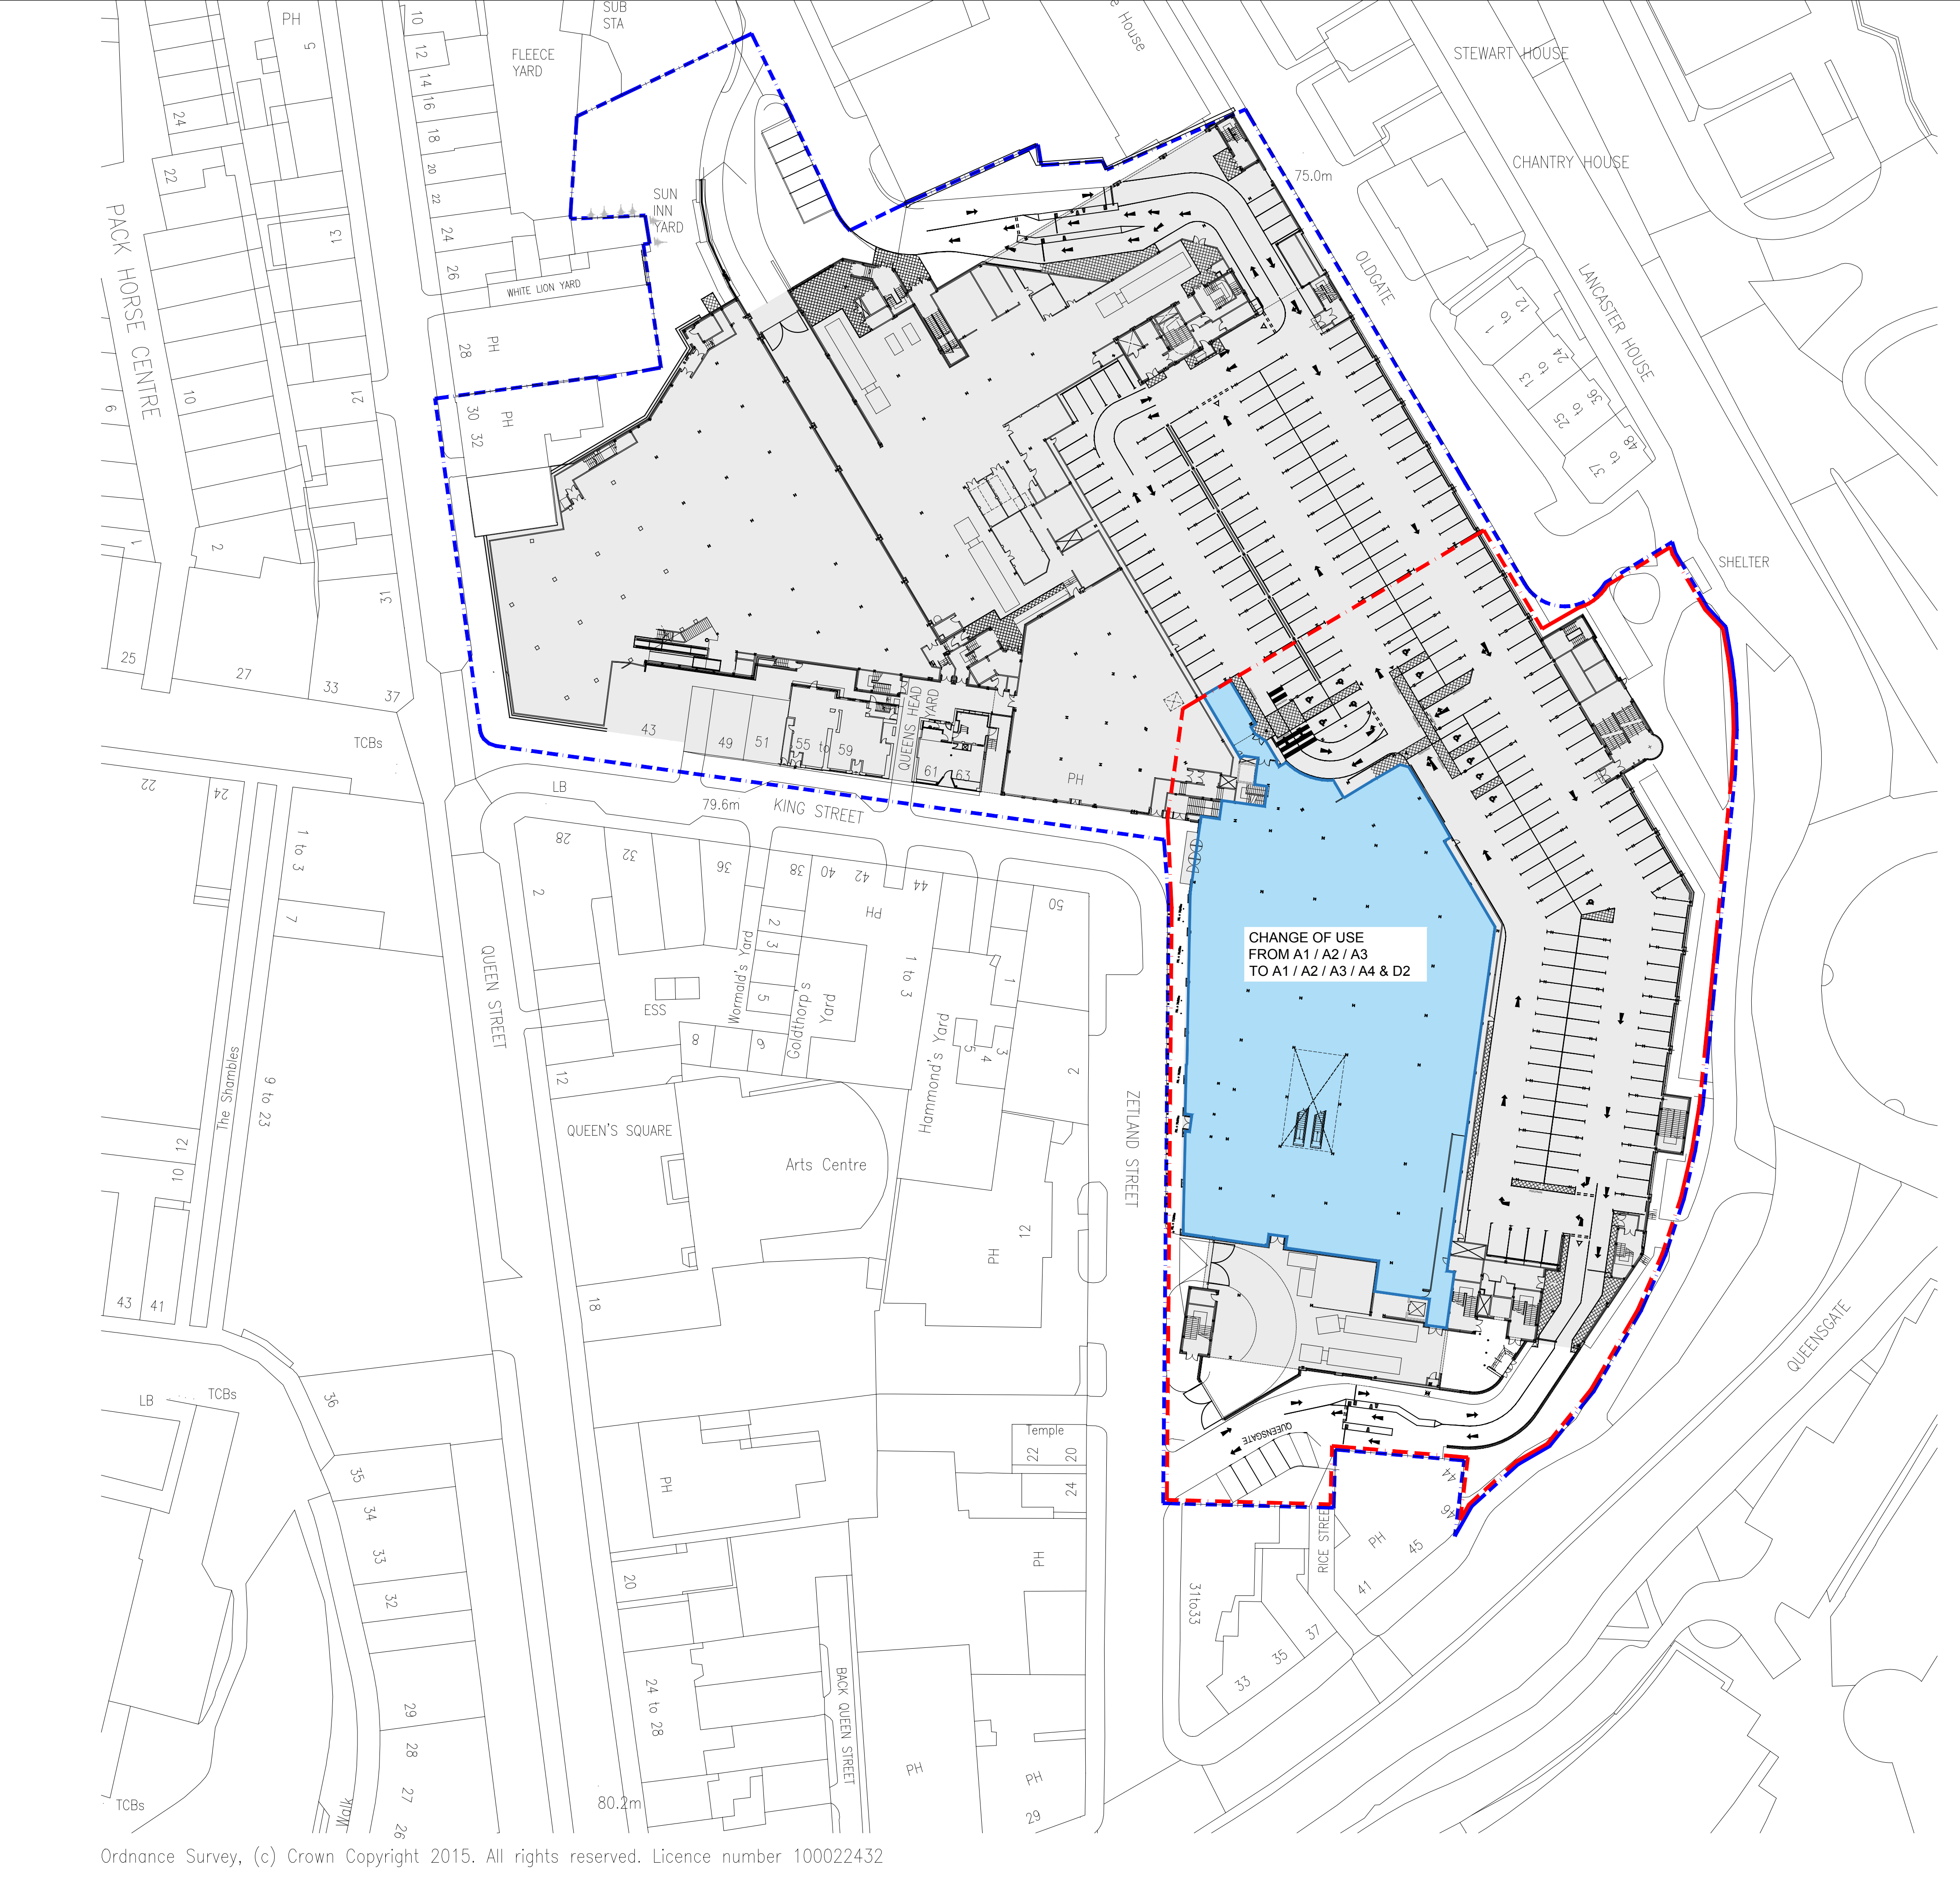

Notes	Rev	Description	Date	By
-------	-----	-------------	------	----

- KEY:
- PROPOSED DEVELOPMENT
 - LAND UNDER CONTROL OF THE APPLICANT

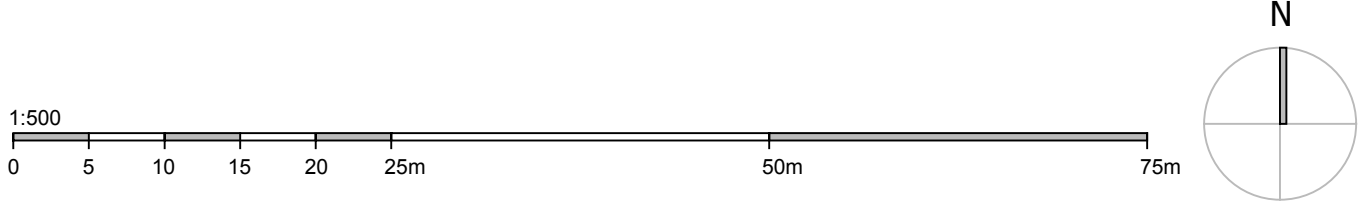

This drawing is copyright. All dimensions and details are to be verified on site. Any discrepancies are to be notified to the Architect prior to work commencing. Do not scale from drawings.

Content	SITE PLAN				 6 Manor Place, Edinburgh, EH3 7DD edinburgh@covellmatthews.co.uk www.covellmatthews.co.uk t0131 226 3366
Client	WD KINGSGATE LTD				
Project	KINGSGATE PLAN H				
Date	OCT 2018	Drawing Scale	1:500@A1, 1:1000@A3		
Paper size	A1	Drawn by	HB	Checked	-
Project Code	936	Drawing No.	PL1-002	Revision	-

PLANNING

PLANNING