


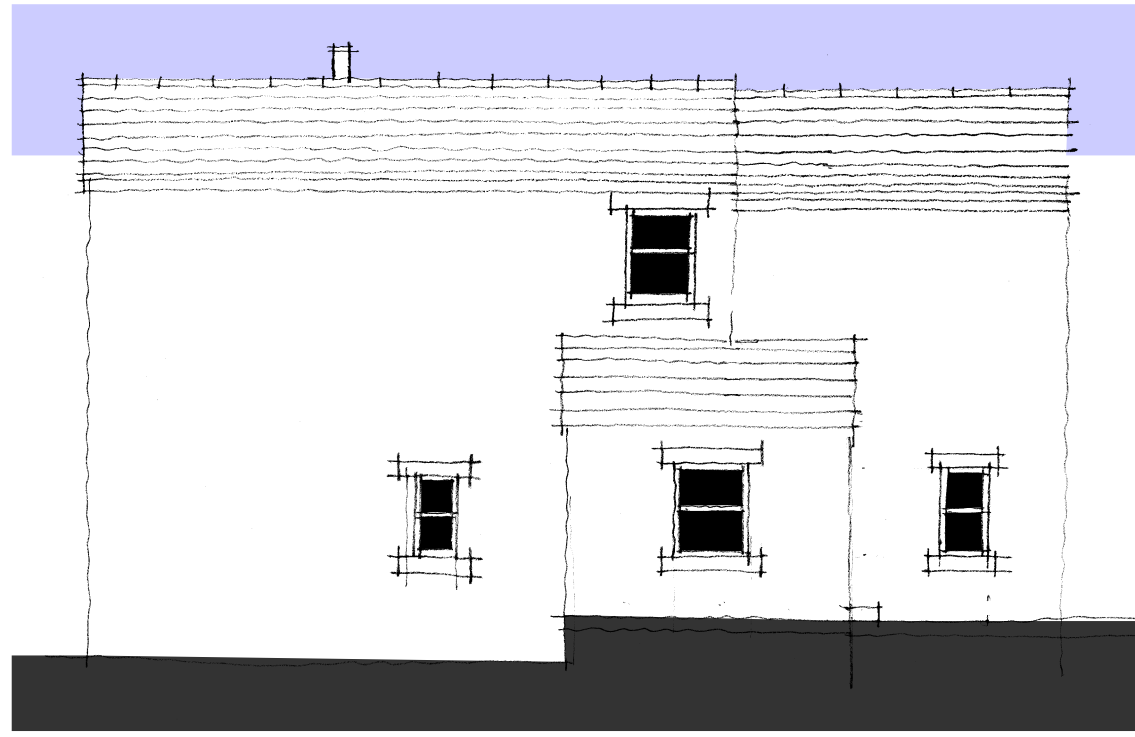

SOUTH EAST ELEVATION - 1:100
EXISTING



NORTH EAST ELEVATION - 1:100
EXISTING




NORTH WEST ELEVATION - 1:100
EXISTING




SOUTH WEST ELEVATION - 1:100
EXISTING




SOUTH EAST ELEVATION - 1:100
PROPOSED

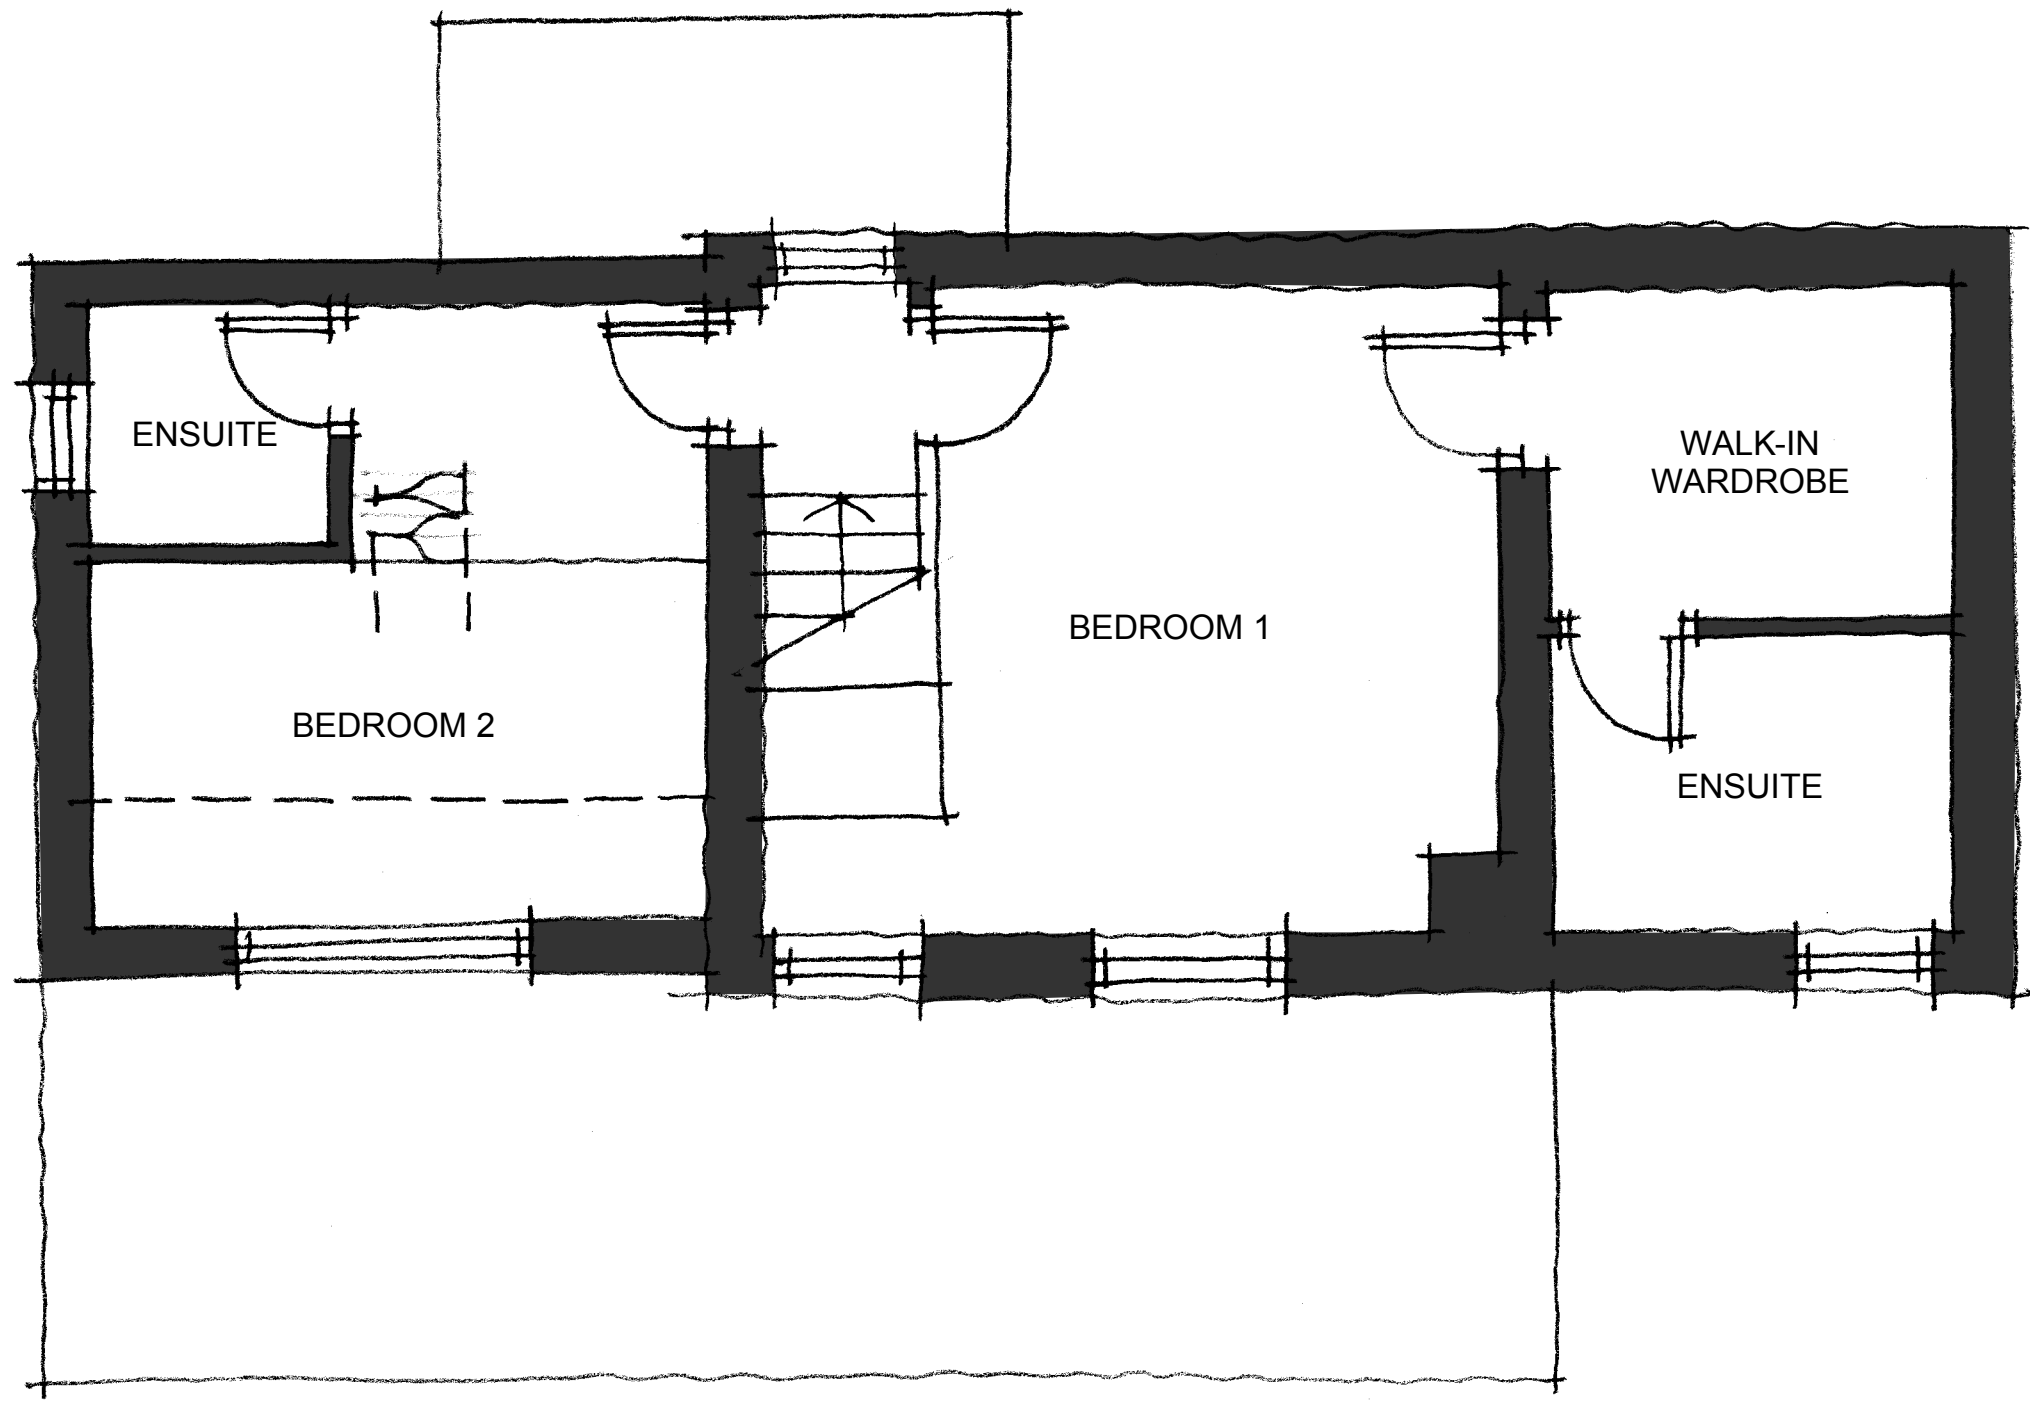


FIRST FLOOR PLAN - 1:50
EXISTING

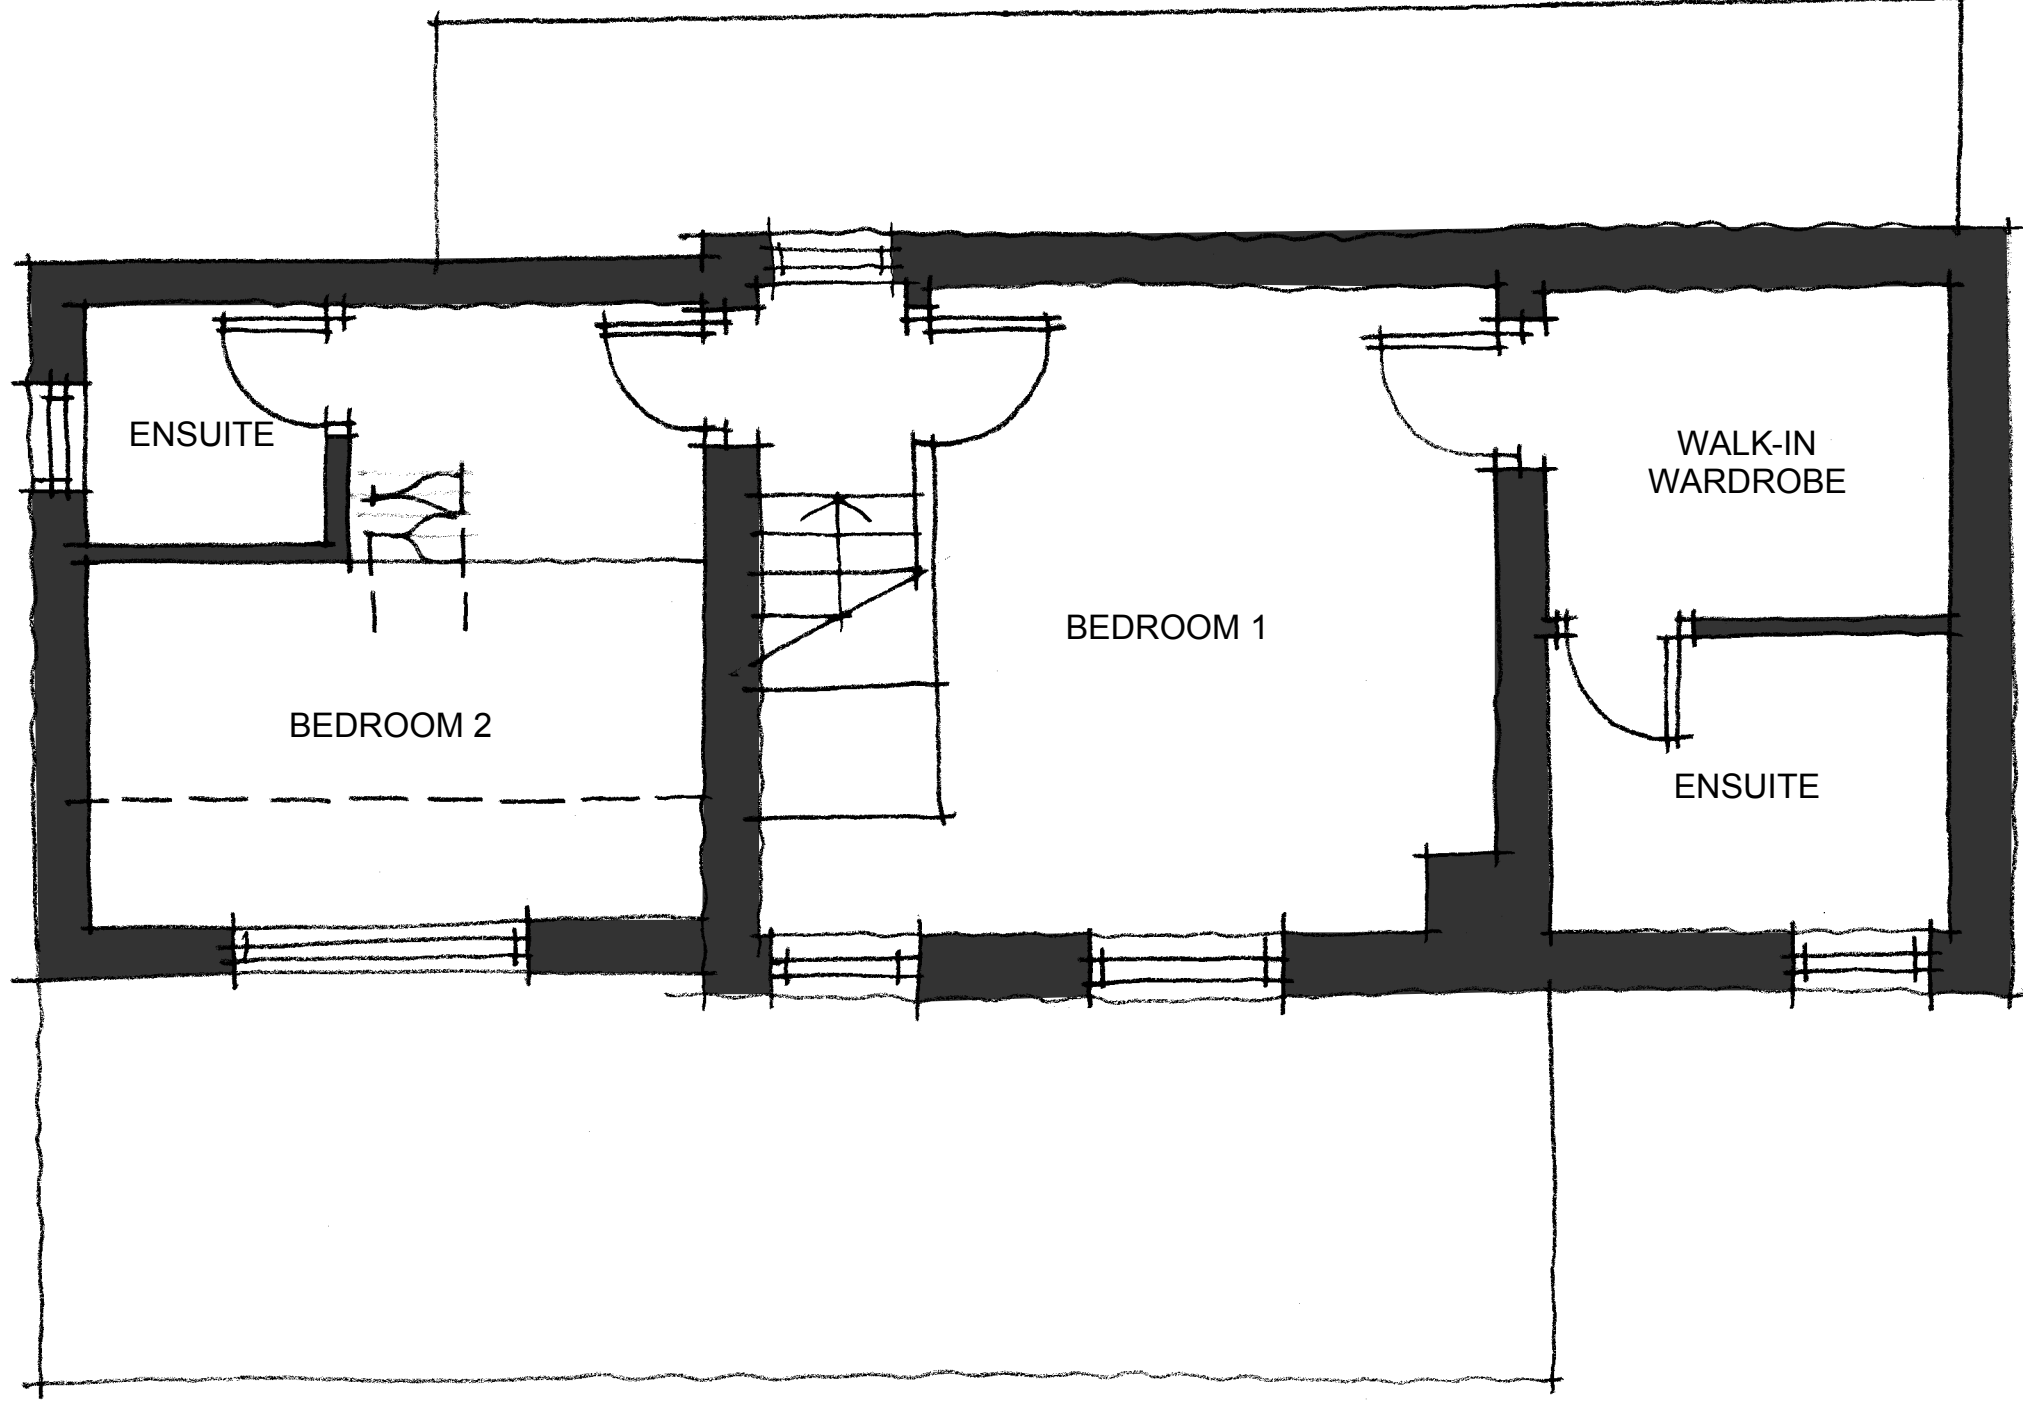

FIRST FLOOR PLAN - 1:50
PROPOSED

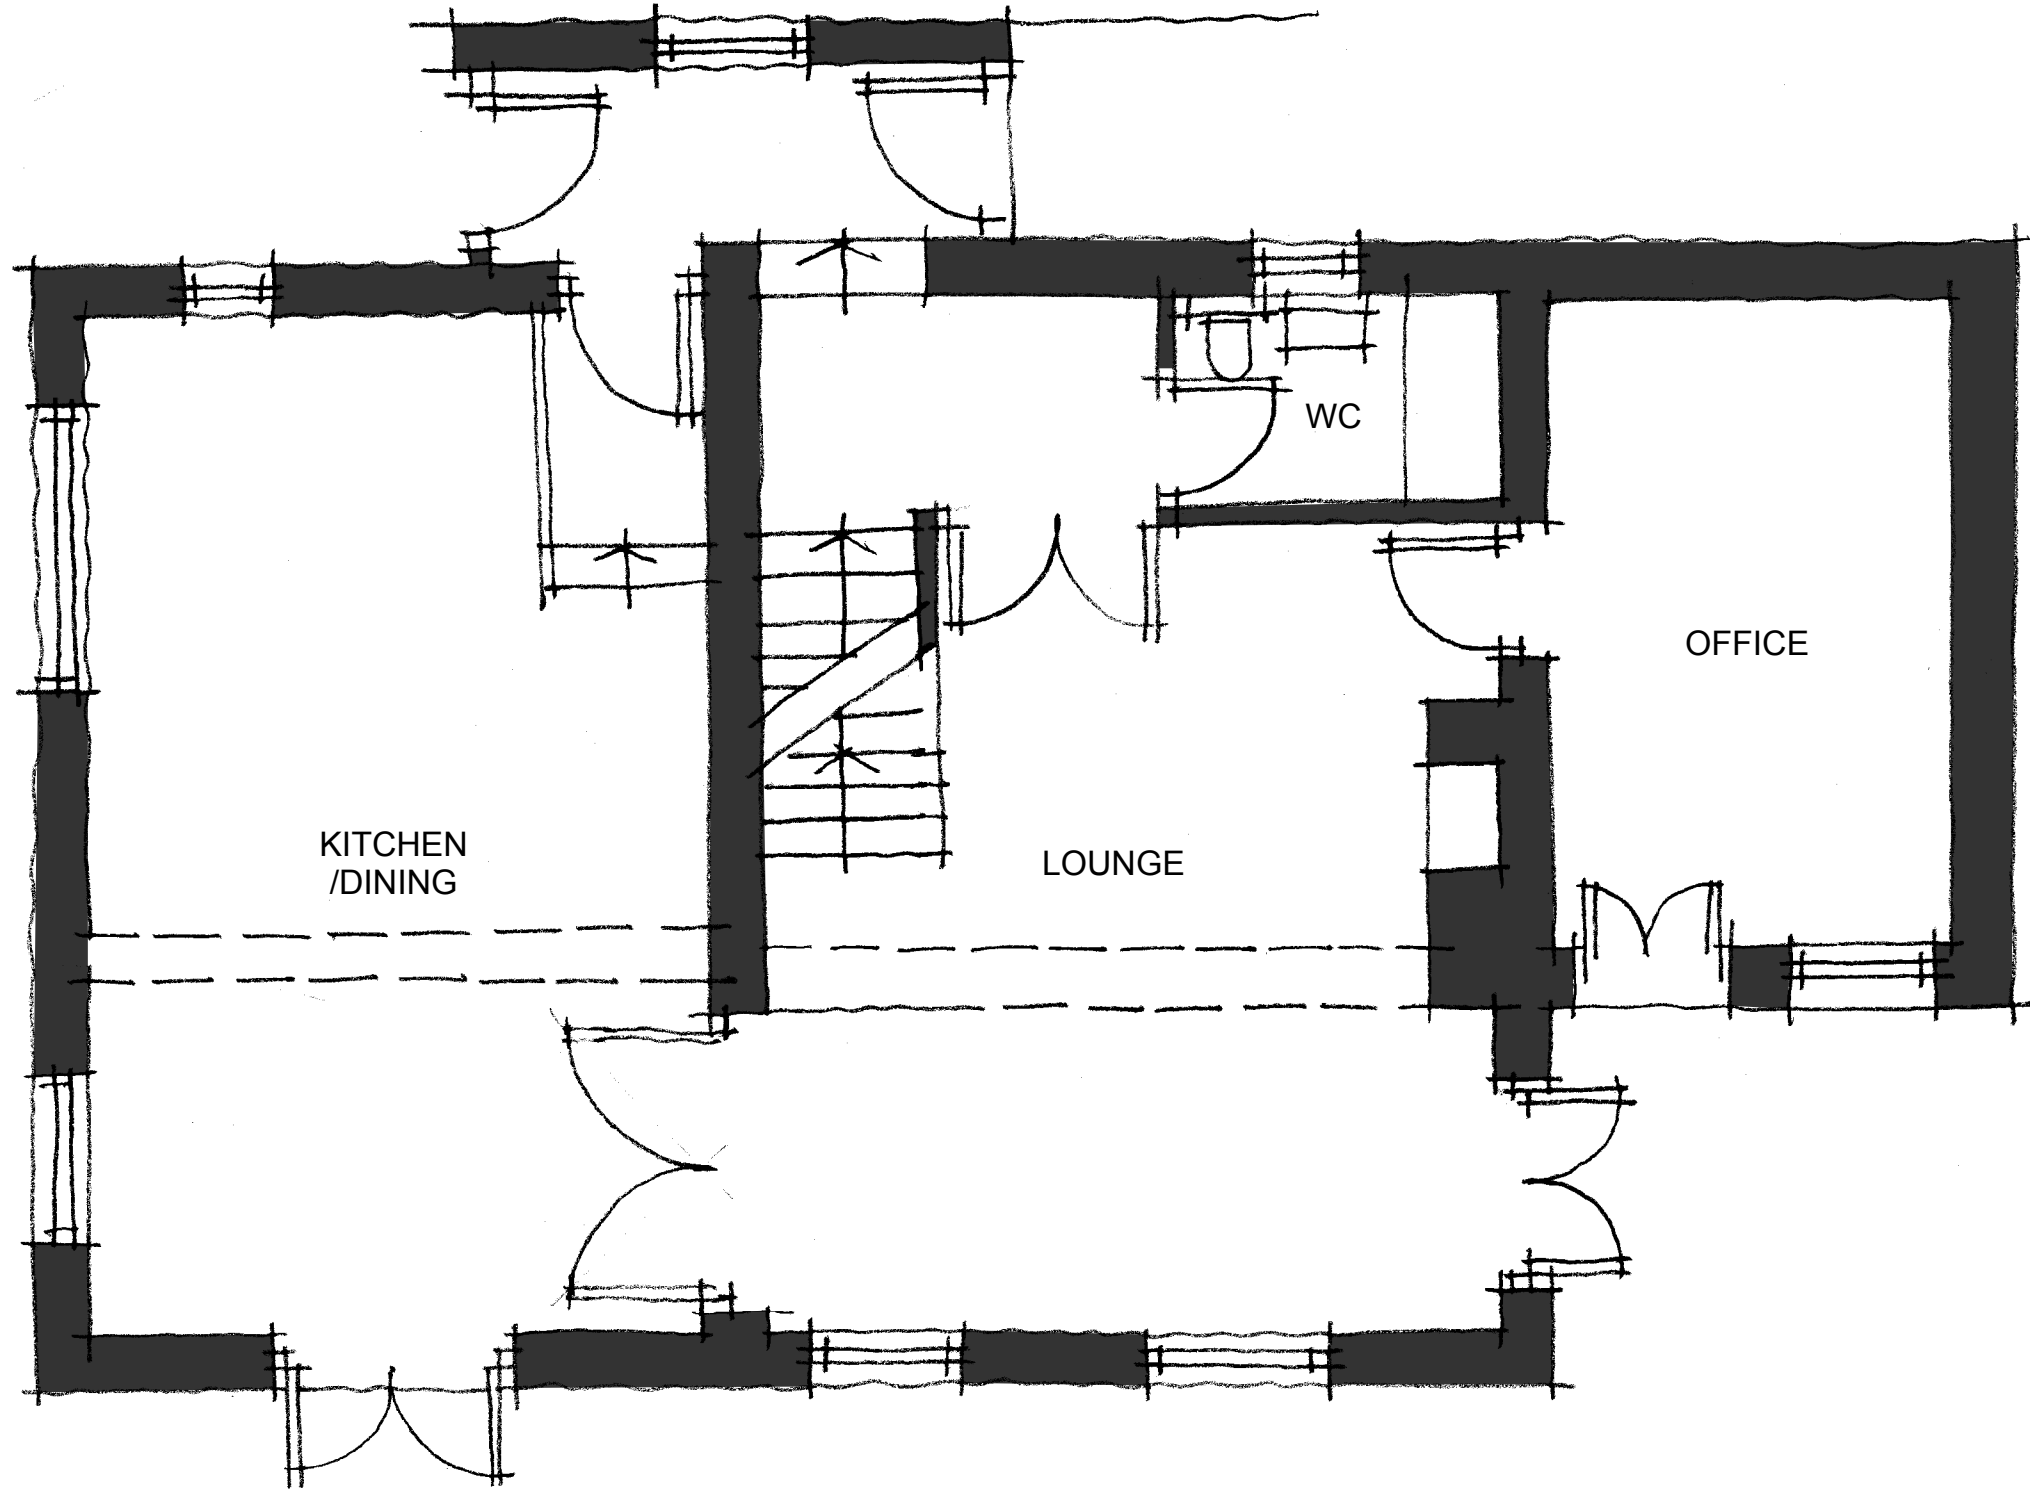


GROUND FLOOR PLAN - 1:50
EXISTING

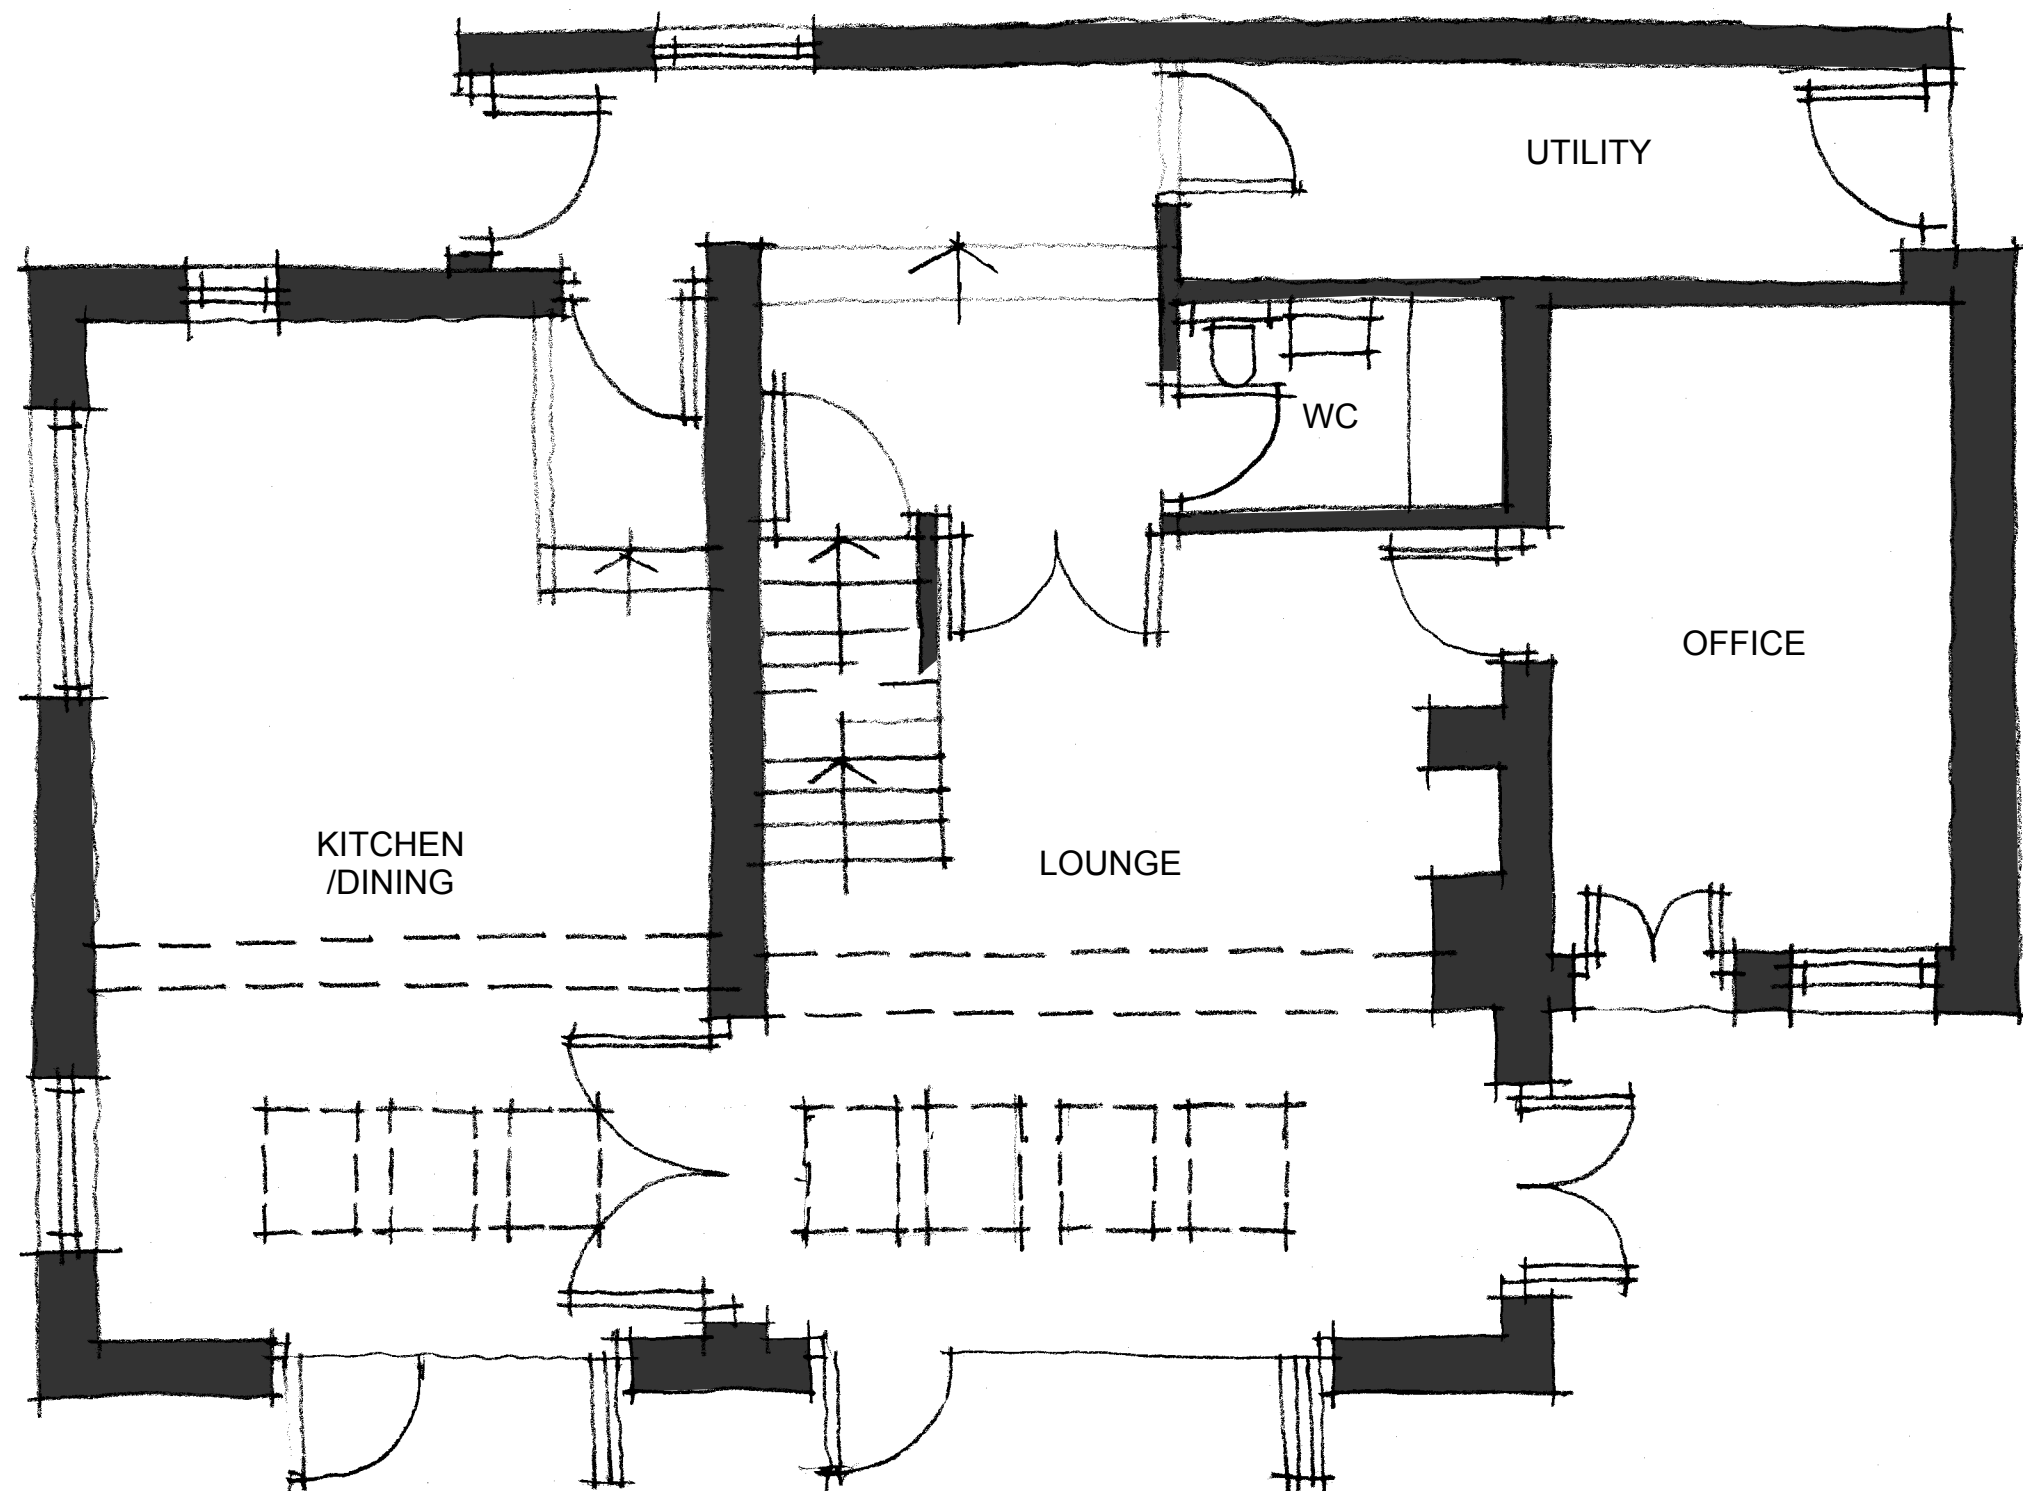

GROUND FLOOR PLAN - 1:50
PROPOSED




NORTH EAST ELEVATION - 1:100
PROPOSED

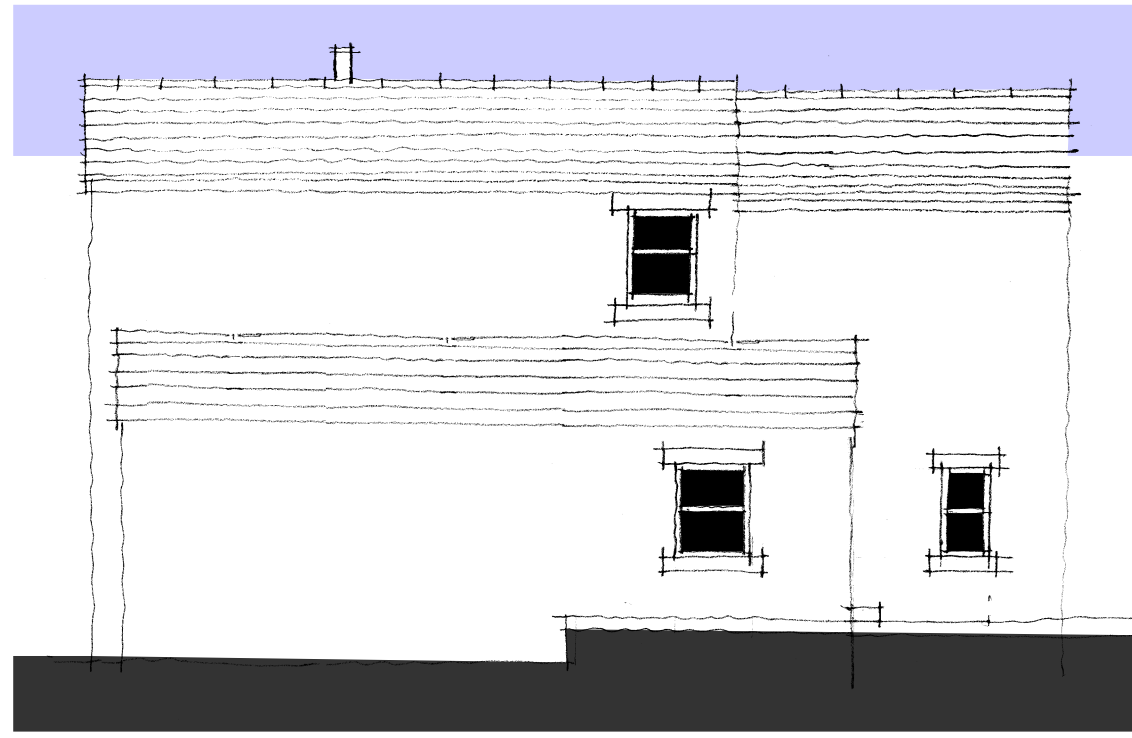

NORTH WEST ELEVATION - 1:100
PROPOSED



SOUTH WEST ELEVATION - 1:100
PROPOSED

 

WHP
ARCHITECTURE

CLIENT
JANE THORNTON

PROJECT
67 WESTGATE, ALMONDBURY

DRAWING TITLE
GENERAL ARRANGEMENT DRAWING

JOB NO 4009	DRG NO 02	REV B	SCALE @ A1 AS	DATE 05 10 18
----------------	--------------	----------	------------------	------------------

This drawing is the property and copyright of WHP Residential Ltd, Shepley, Huddersfield
tel: 01484 602377, fax: 01484 602323, email: enquiries@waltonhorntall.co.uk
and must not be amended or reproduced without written consent.
Do not scale. Use only figured dimensions, and report any anomalies.