




FRONT ELEVATION S.E.

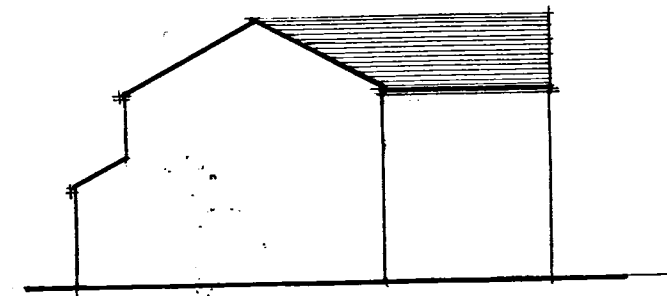



SIDE ELEVATION N.E.

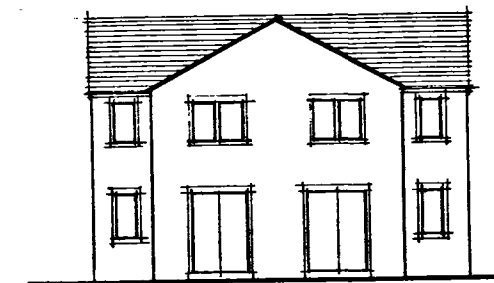


REAR ELEVATION N.W.

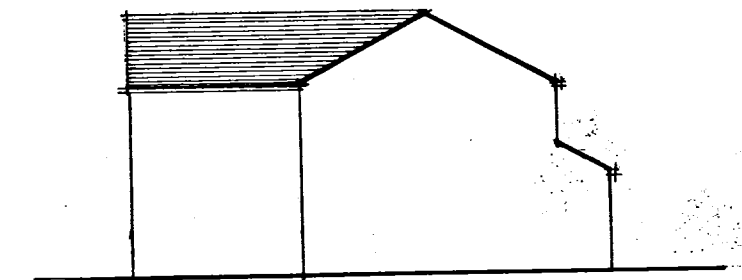

SIDE ELEVATION S.W.

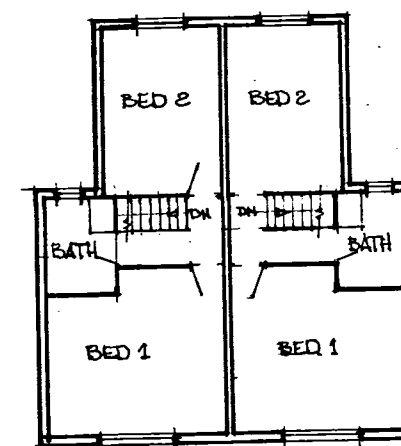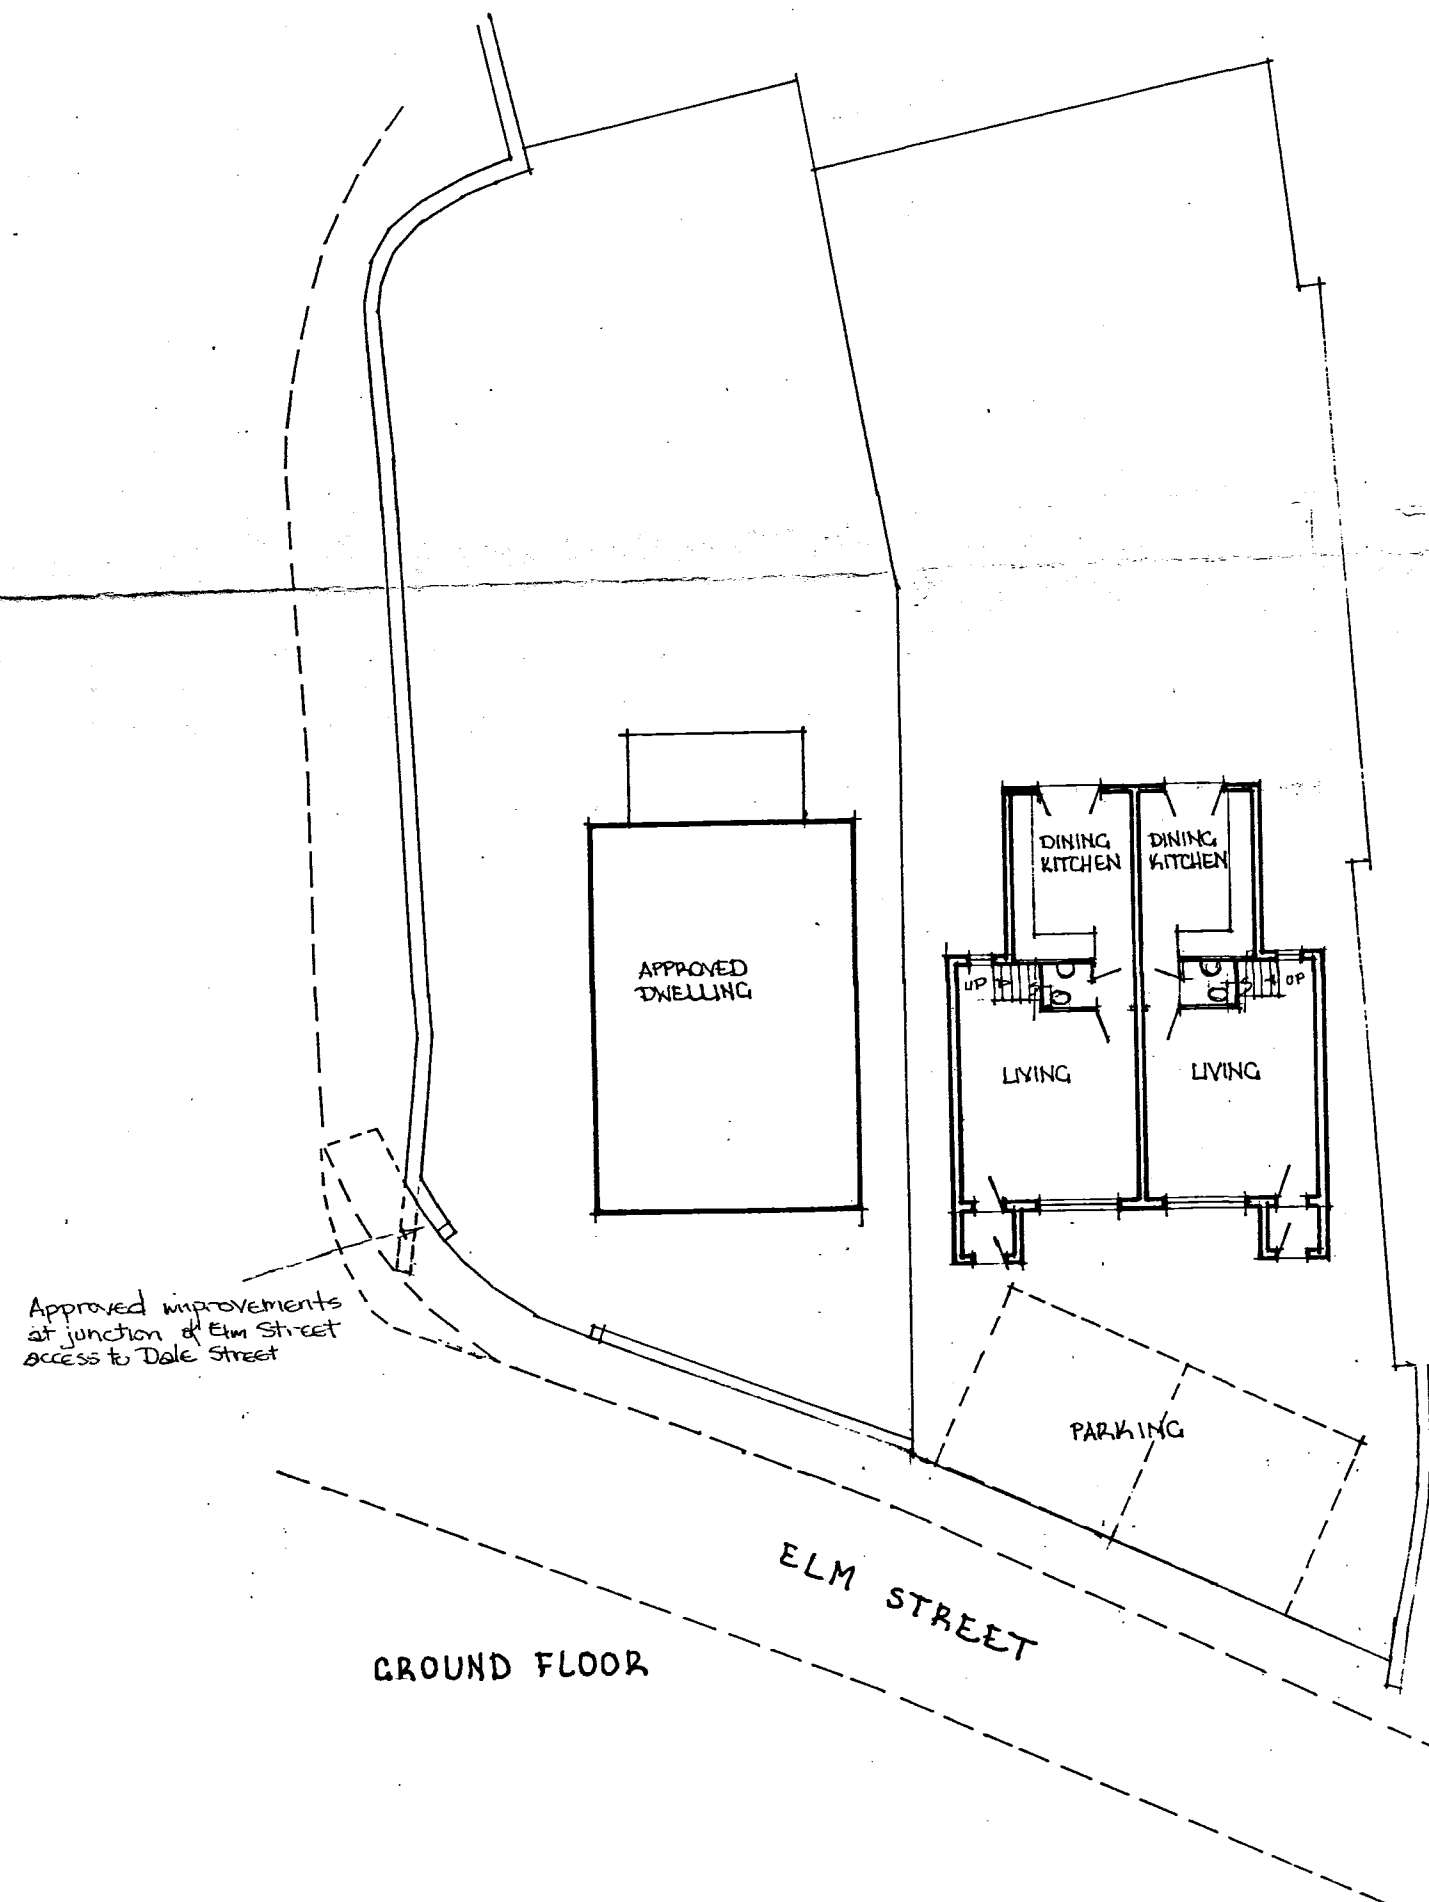

FIRST FLOOR

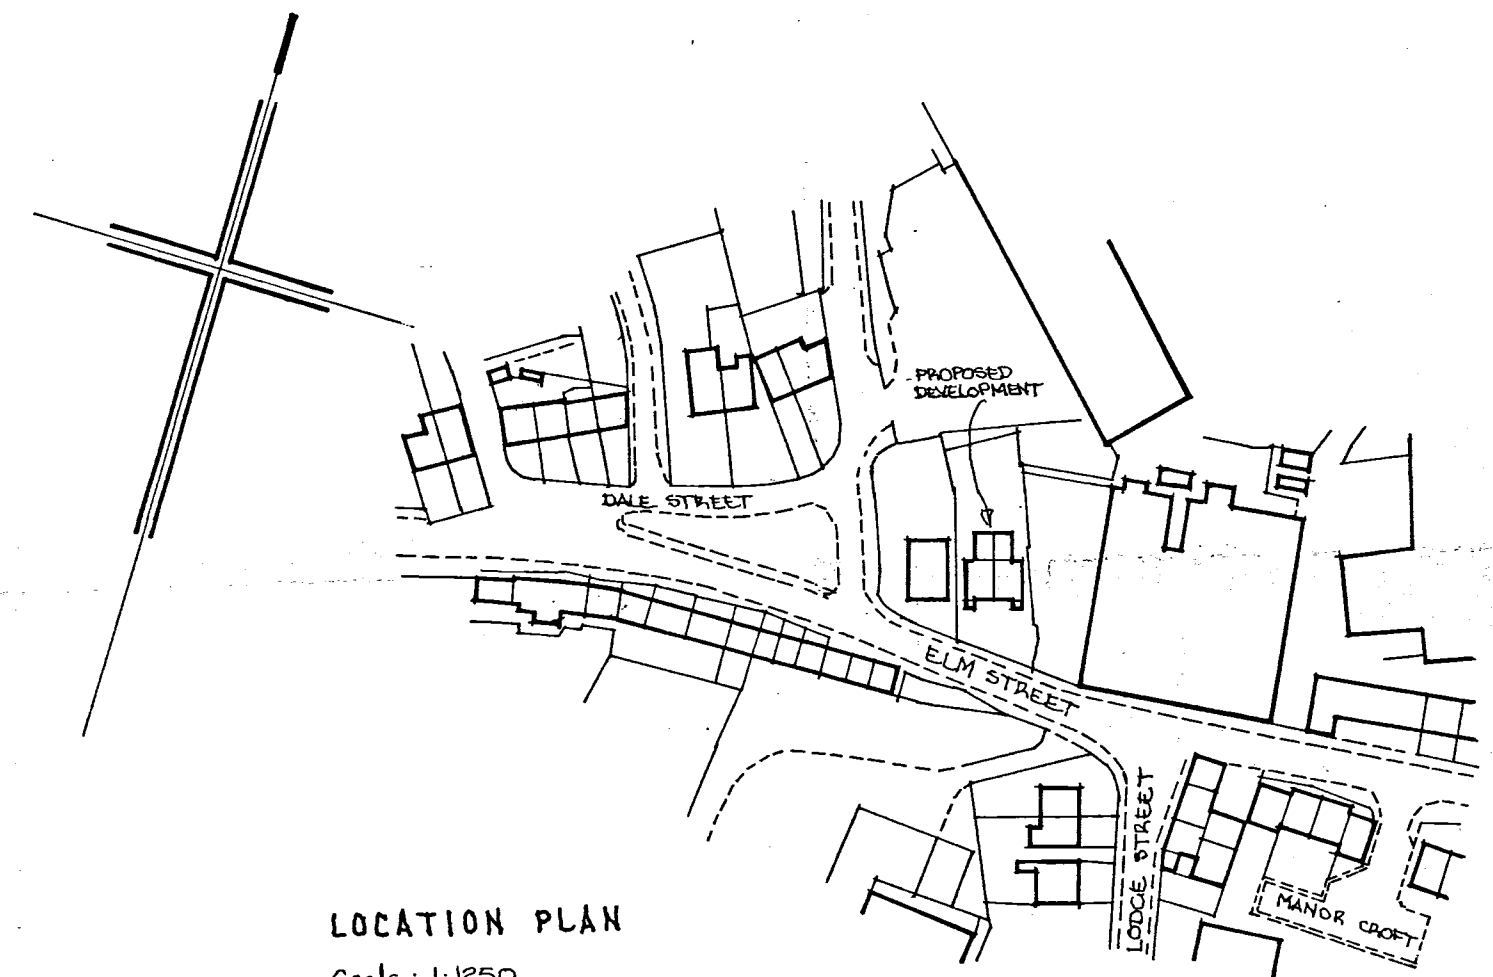

LOCATION PLAN
Scale: 1:1250

MR. & MRS. B. BAGSHAW
PROPOSED DEVELOPMENT
ELM STREET
SKELMANTHORPE HUDDERSFIELD

SCALE 1:200

MAY 2009

Widen existing pavement to 1.5m.