




PROPOSED FRONT ELEVATION
(1/50 SCALE)




PROPOSED SIDE ELEVATION
(1/50 SCALE)




PROPOSED REAR ELEVATION
(1/50 SCALE)

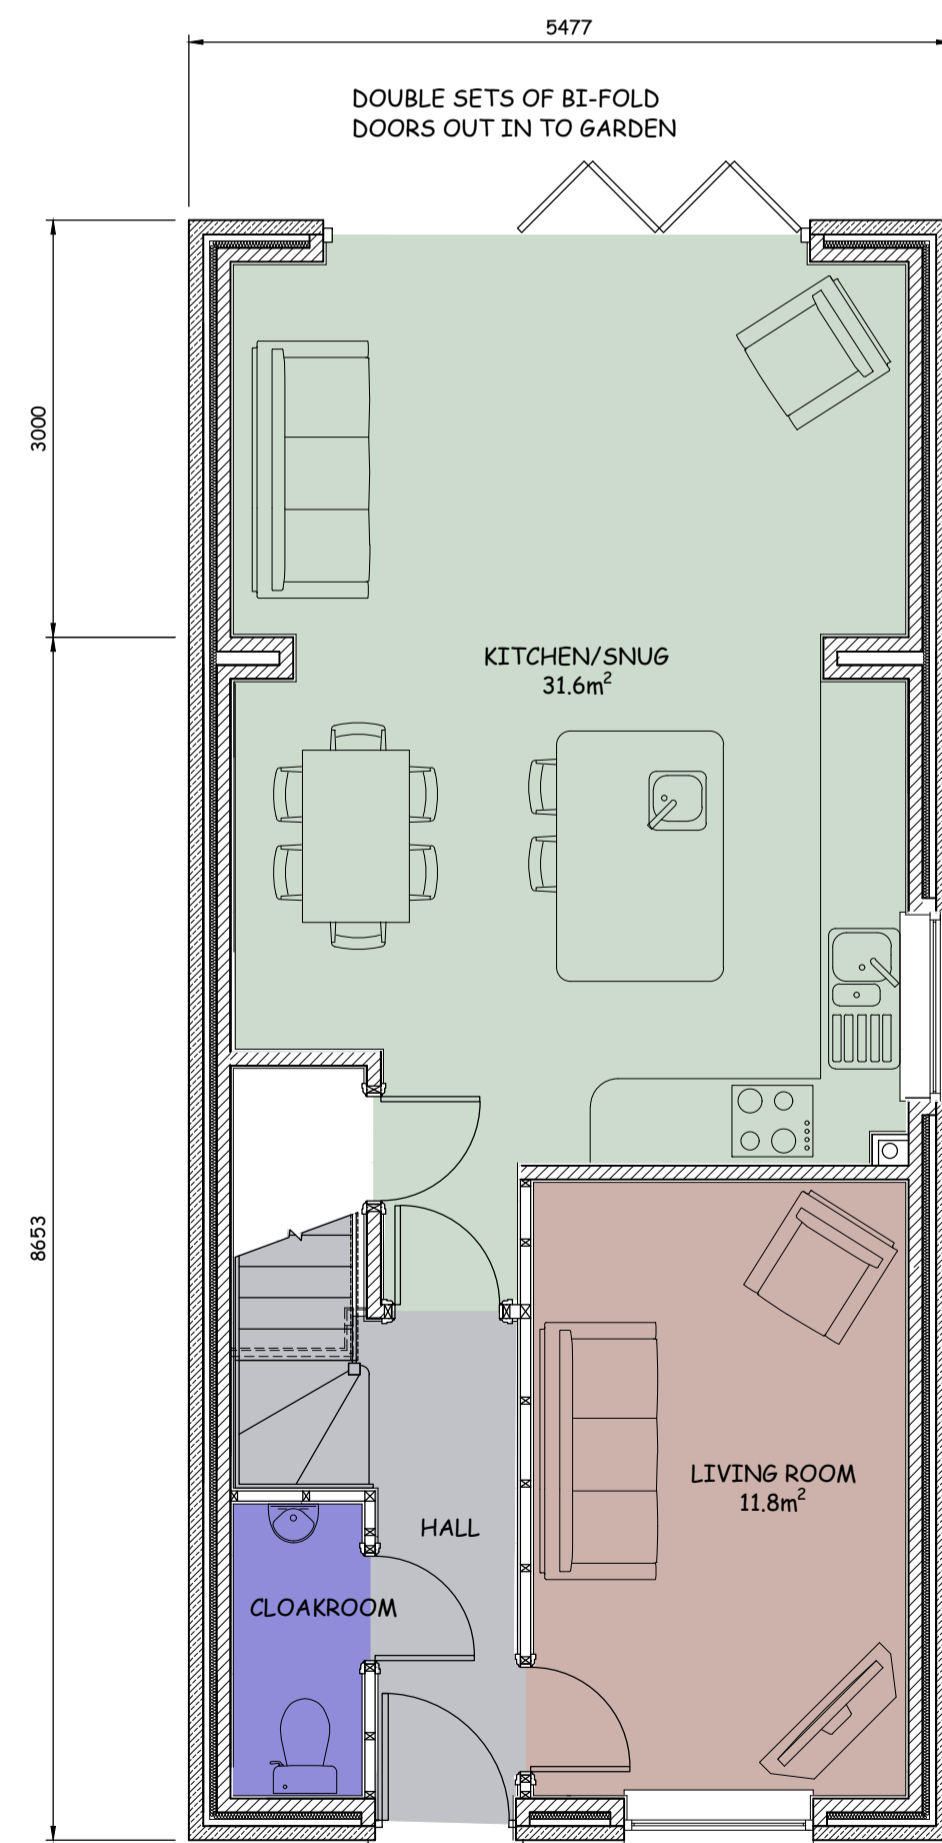

PROPOSED GROUND FLOOR PLAN
(1/50 SCALE)

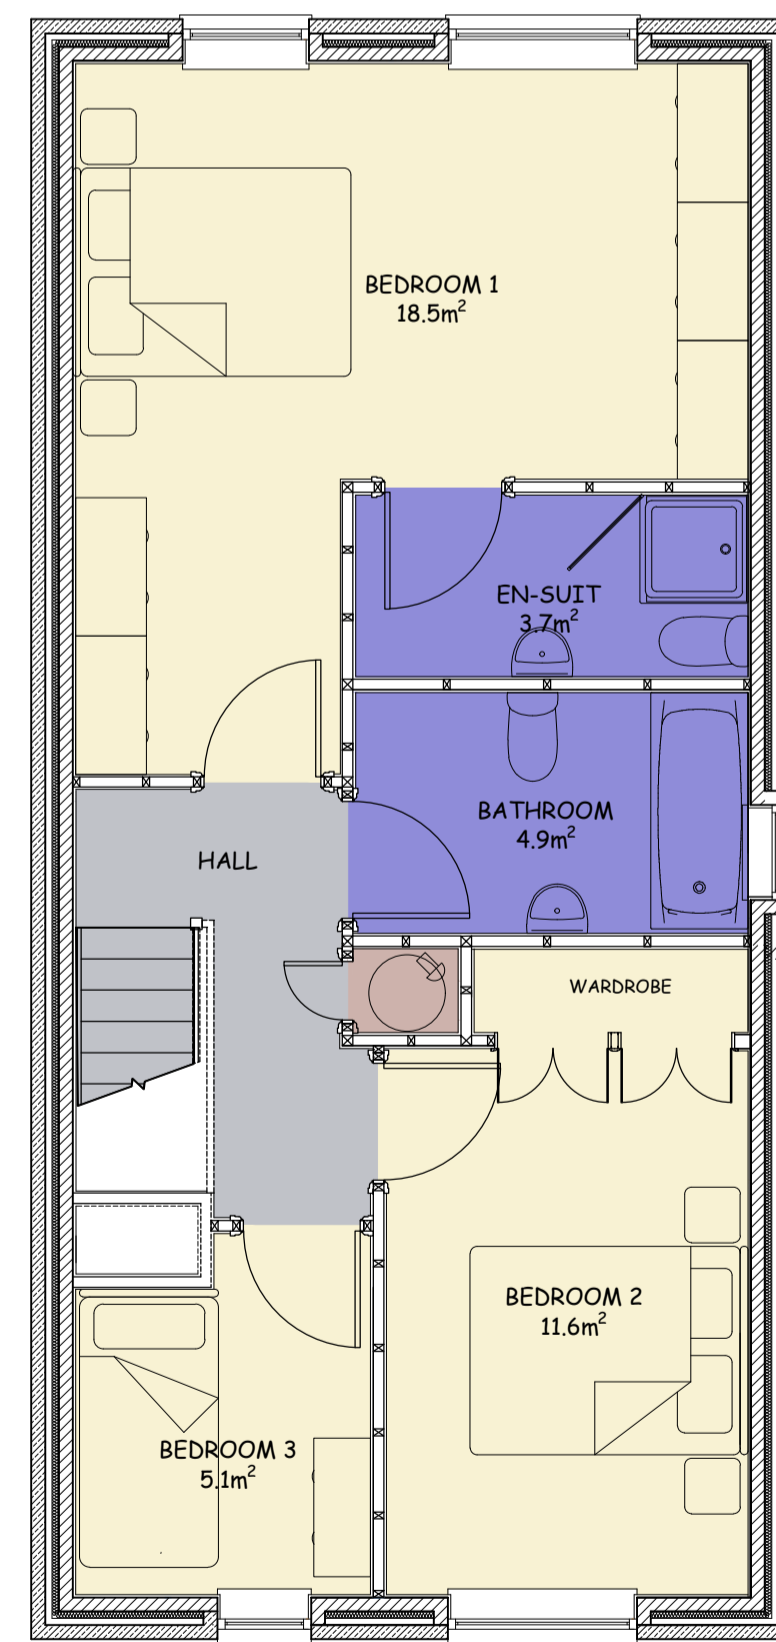

PROPOSED FIRST FLOOR PLAN
(1/50 SCALE)

| Issue | Description | Date |
|---|-------------|----------------|
|  CASEY DESIGNS STRUCTURAL / ARCHITECTURAL DRAUGHTING & DESIGN SERVICES TEL: 07932612088 | | |
| Location / Town: CLECKHEATON | | |
| Site Address: BRADFORD ROAD | | |
| Client Name: LAKELAND PROPERTIES | | Drawn By: SC |
| Drawing Title: TYPE A PROPOSED PLANS & ELEVATIONS | | |
| Drawing No: 216-A-01 | Scale: 1/50 | Sheet Size: A1 |