





PROPOSED FRONT ELEVATION  
(1/50 SCALE)

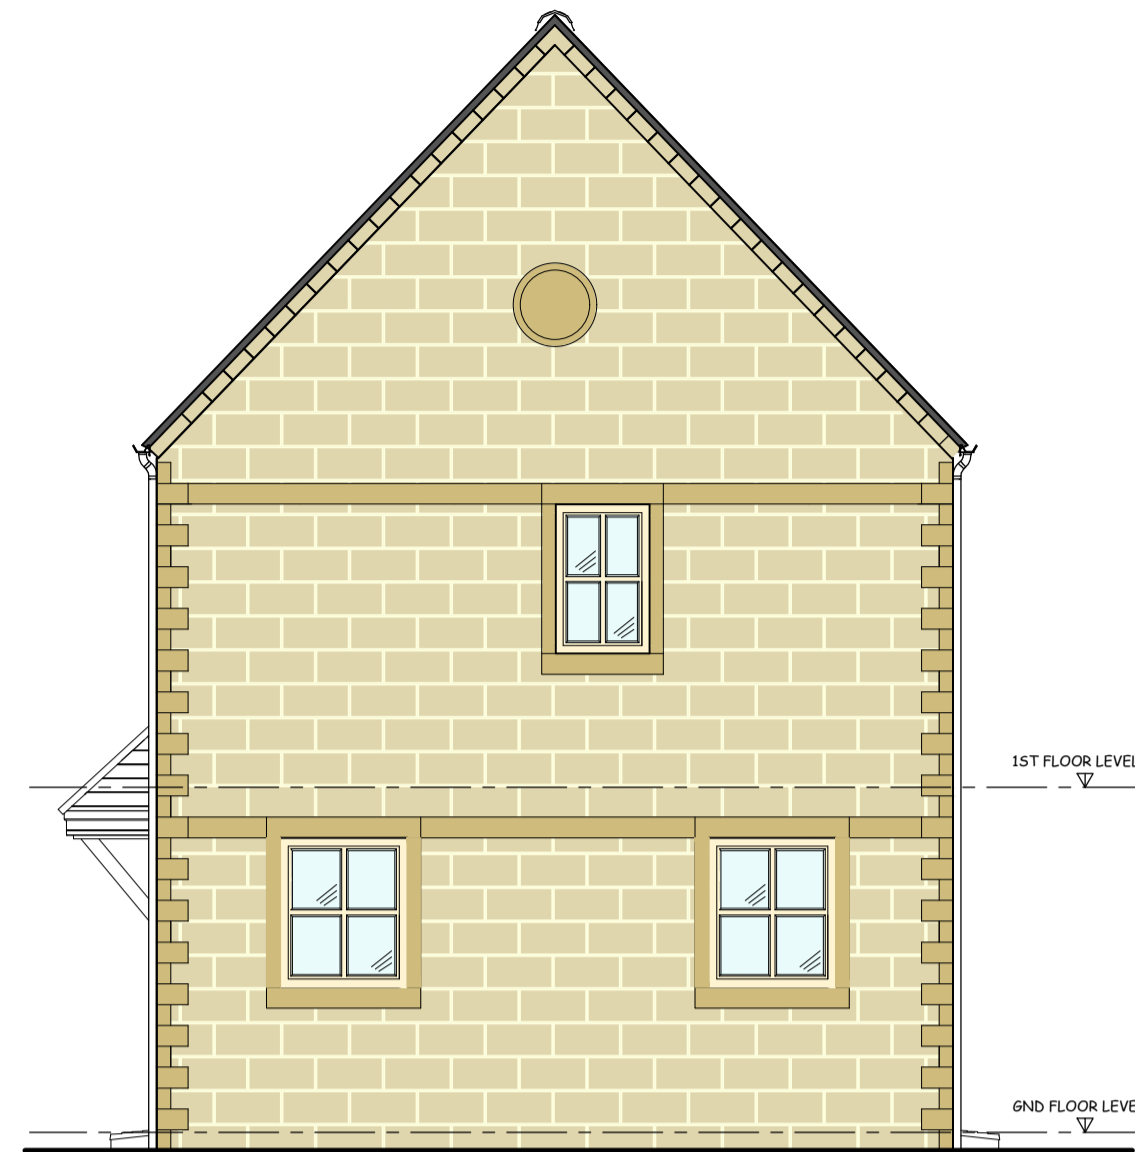

PROPOSED SIDE ELEVATION  
(1/50 SCALE)

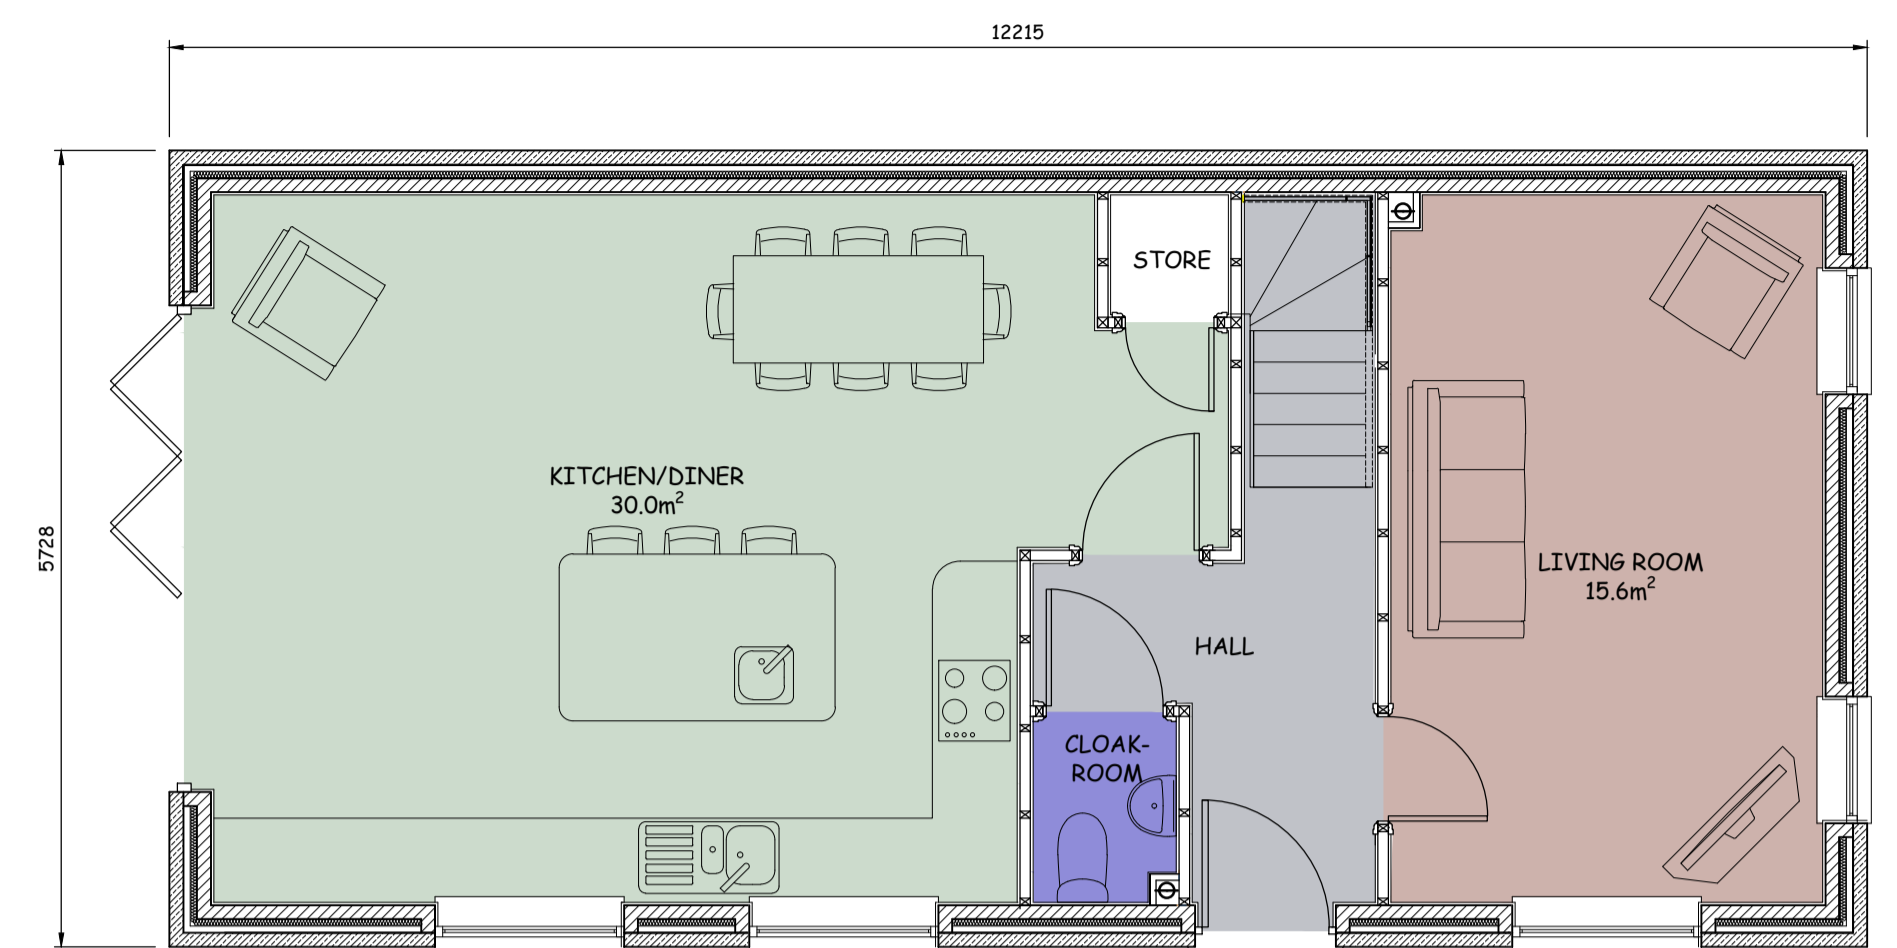


PROPOSED GROUND FLOOR PLAN  
(1/50 SCALE)




PROPOSED FRONT ELEVATION  
(1/50 SCALE)



PROPOSED SIDE ELEVATION  
(1/50 SCALE)

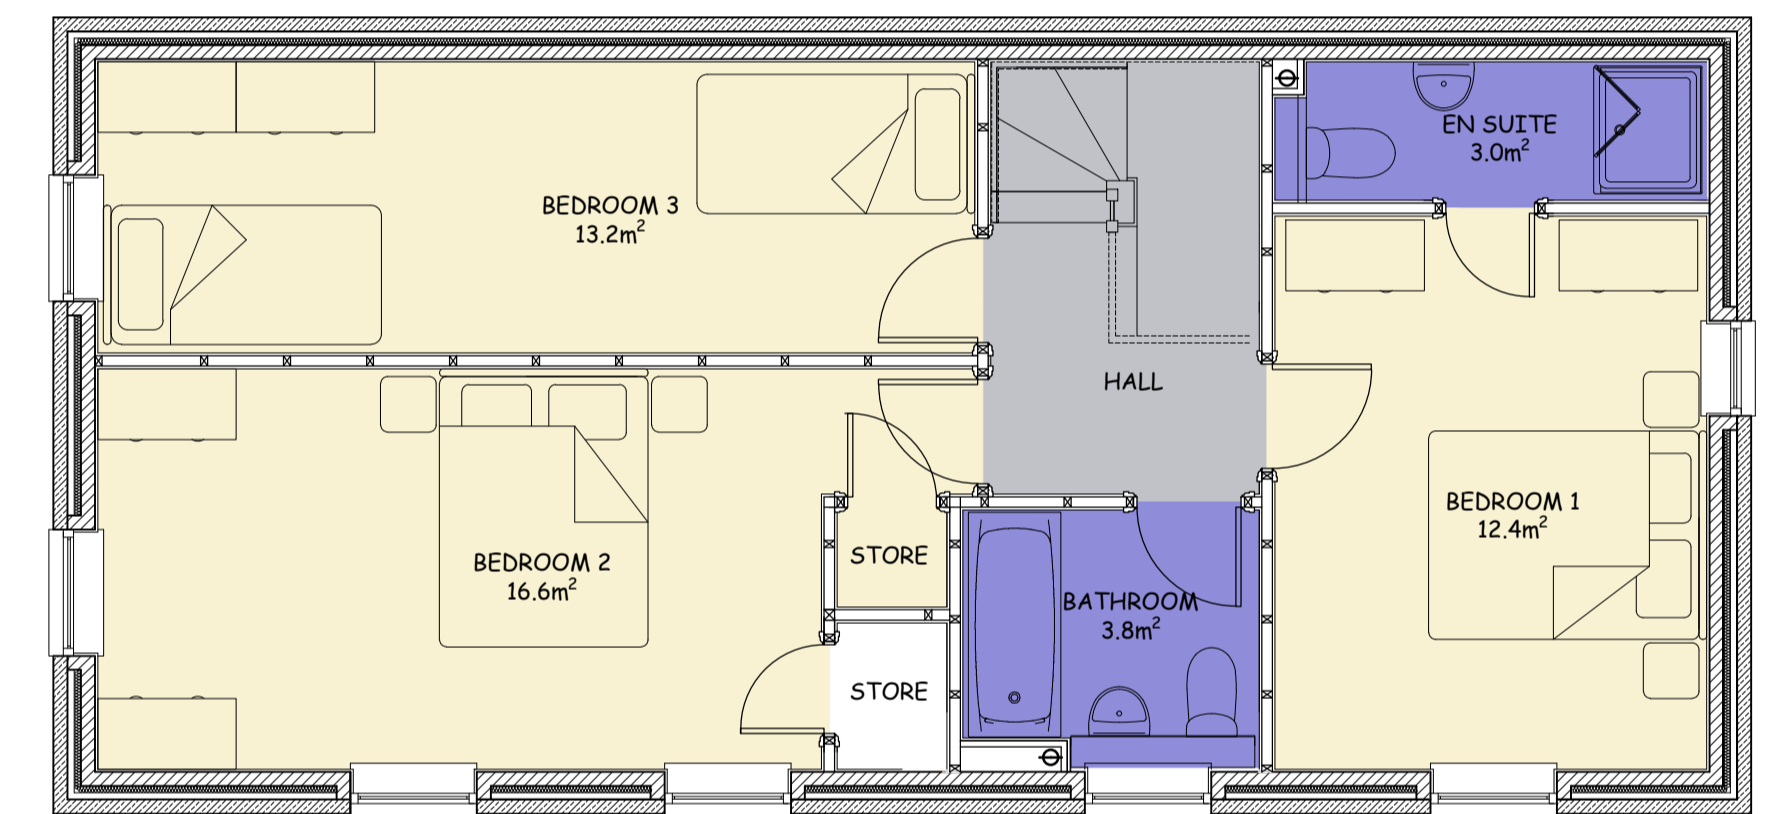

PROPOSED FIRST FLOOR PLAN  
(1/50 SCALE)

Issue	Description	Date
 <b>CASEY DESIGNS</b> STRUCTURAL / ARCHITECTURAL DRAUGHTING & DESIGN SERVICES TEL: 07932612088		
Location / Town: CLECKHEATON		
Site Address: BRADFORD ROAD		
Client Name: LAKELAND PROPERTIES		Drawn By: SC
Drawing Title: TYPE D PROPOSED PLANS & ELEVATIONS		
Drawing No: 216-D-01	Scale: 1/50	Sheet Size: A1

200mm  
150  
100