




PROPOSED FRONT ELEVATION
(1/50 SCALE)




PROPOSED SIDE ELEVATION
(1/50 SCALE)




PROPOSED REAR ELEVATION
(1/50 SCALE)

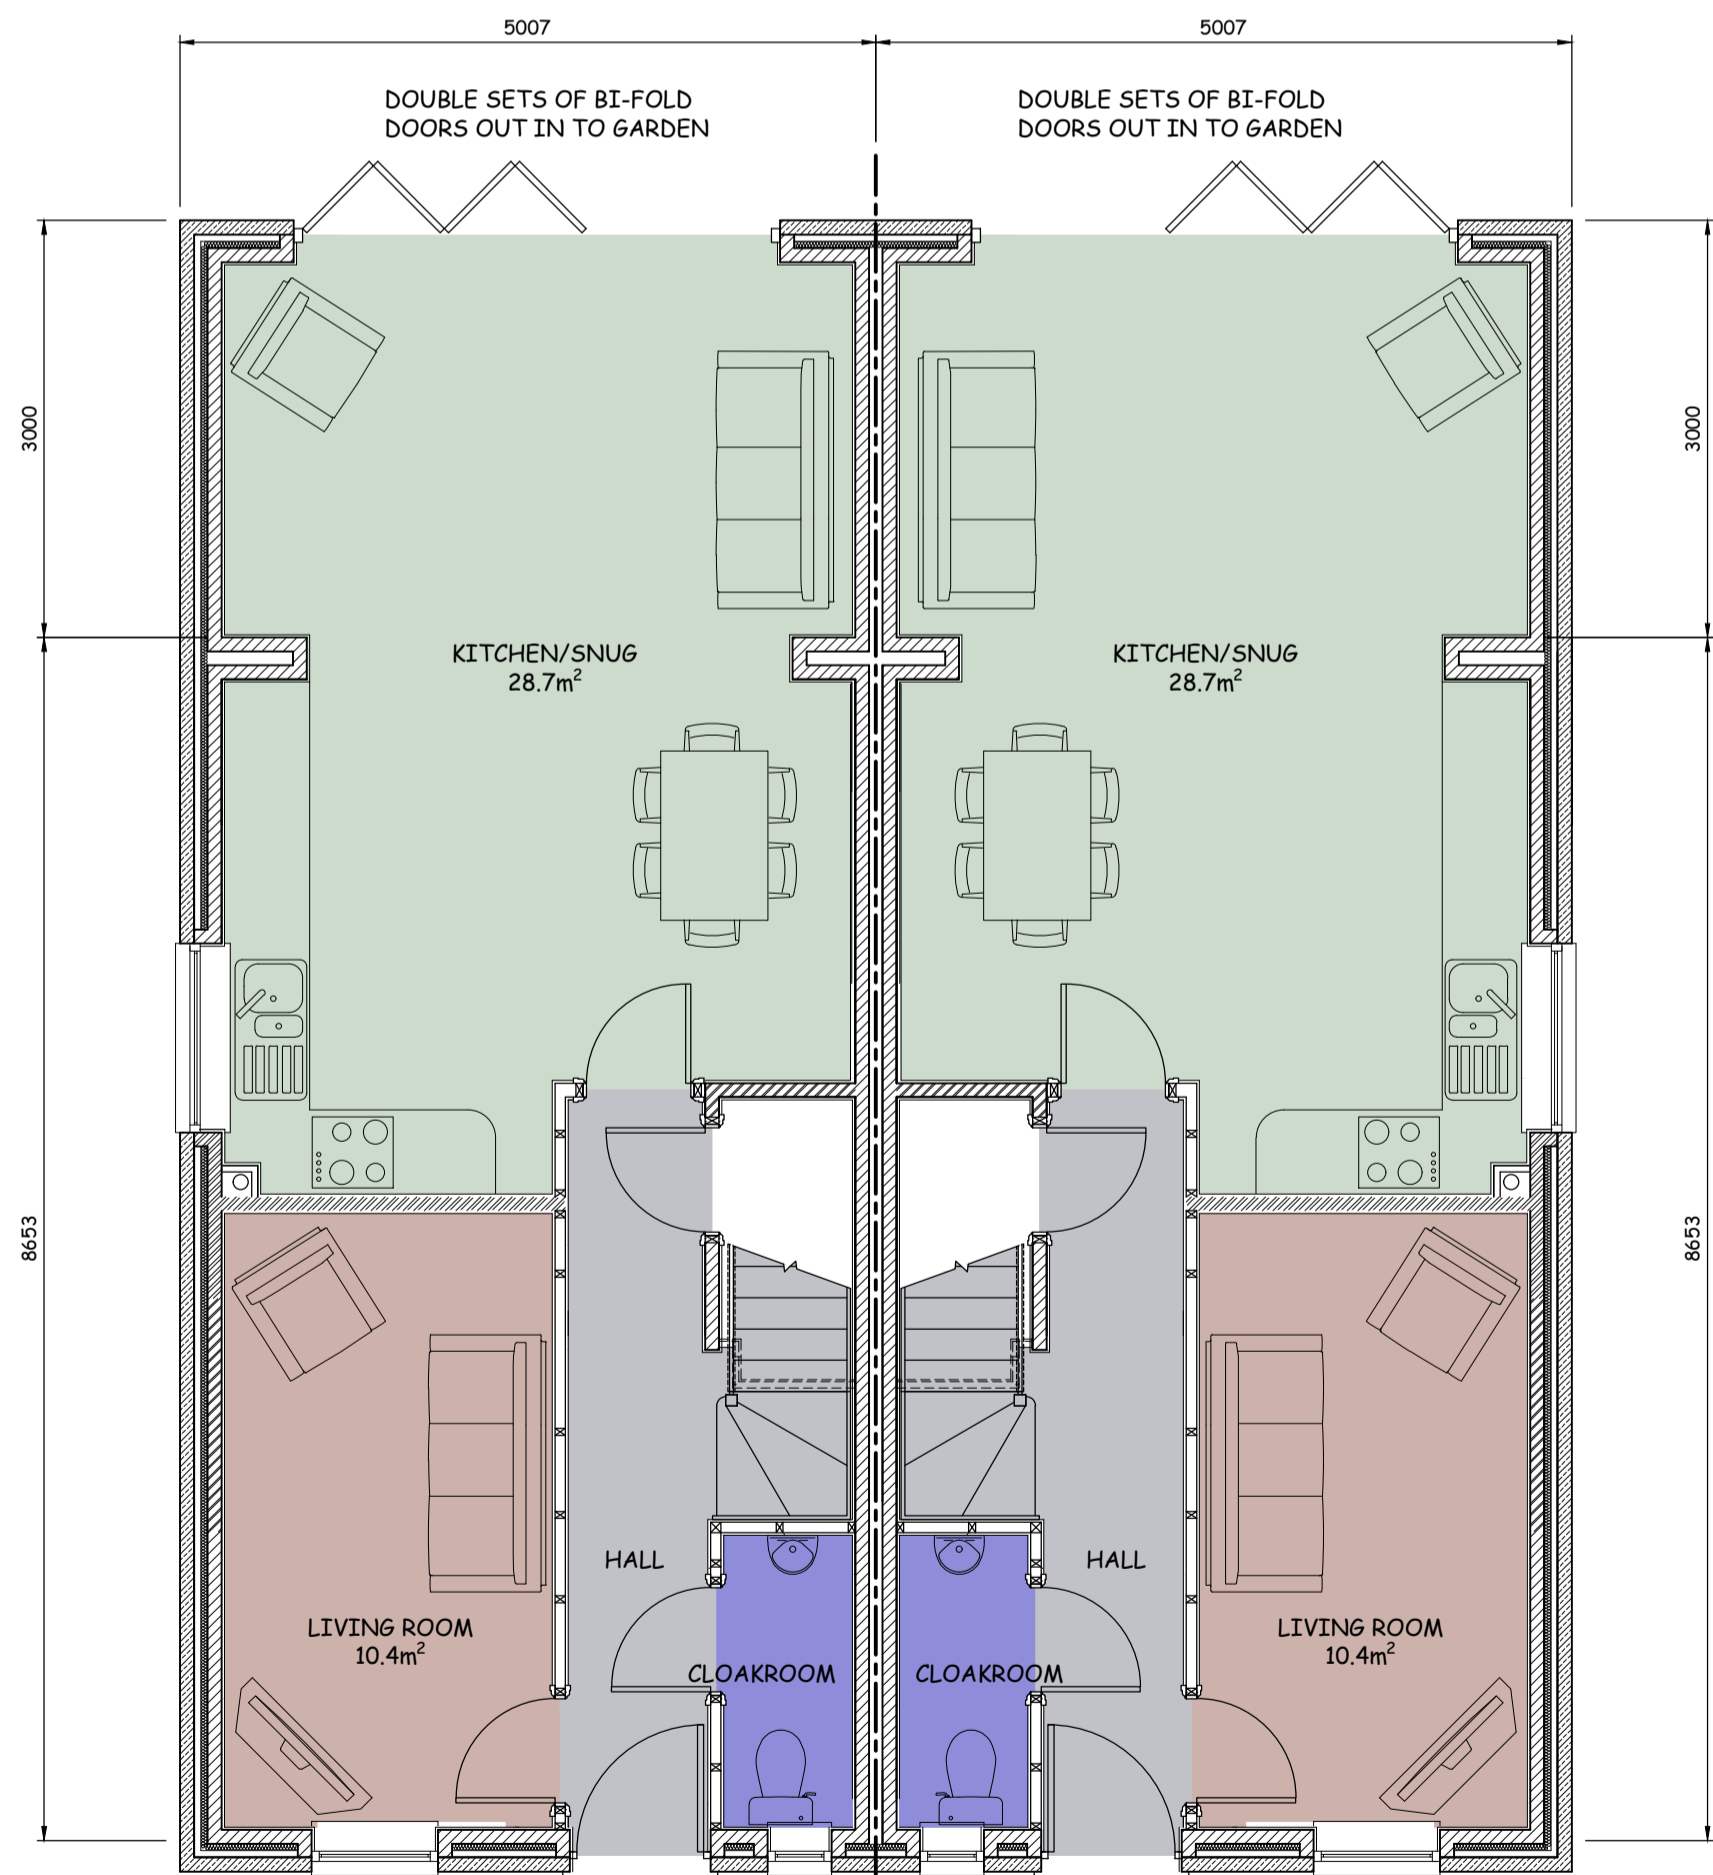


PROPOSED GROUND FLOOR PLAN
(1/50 SCALE)

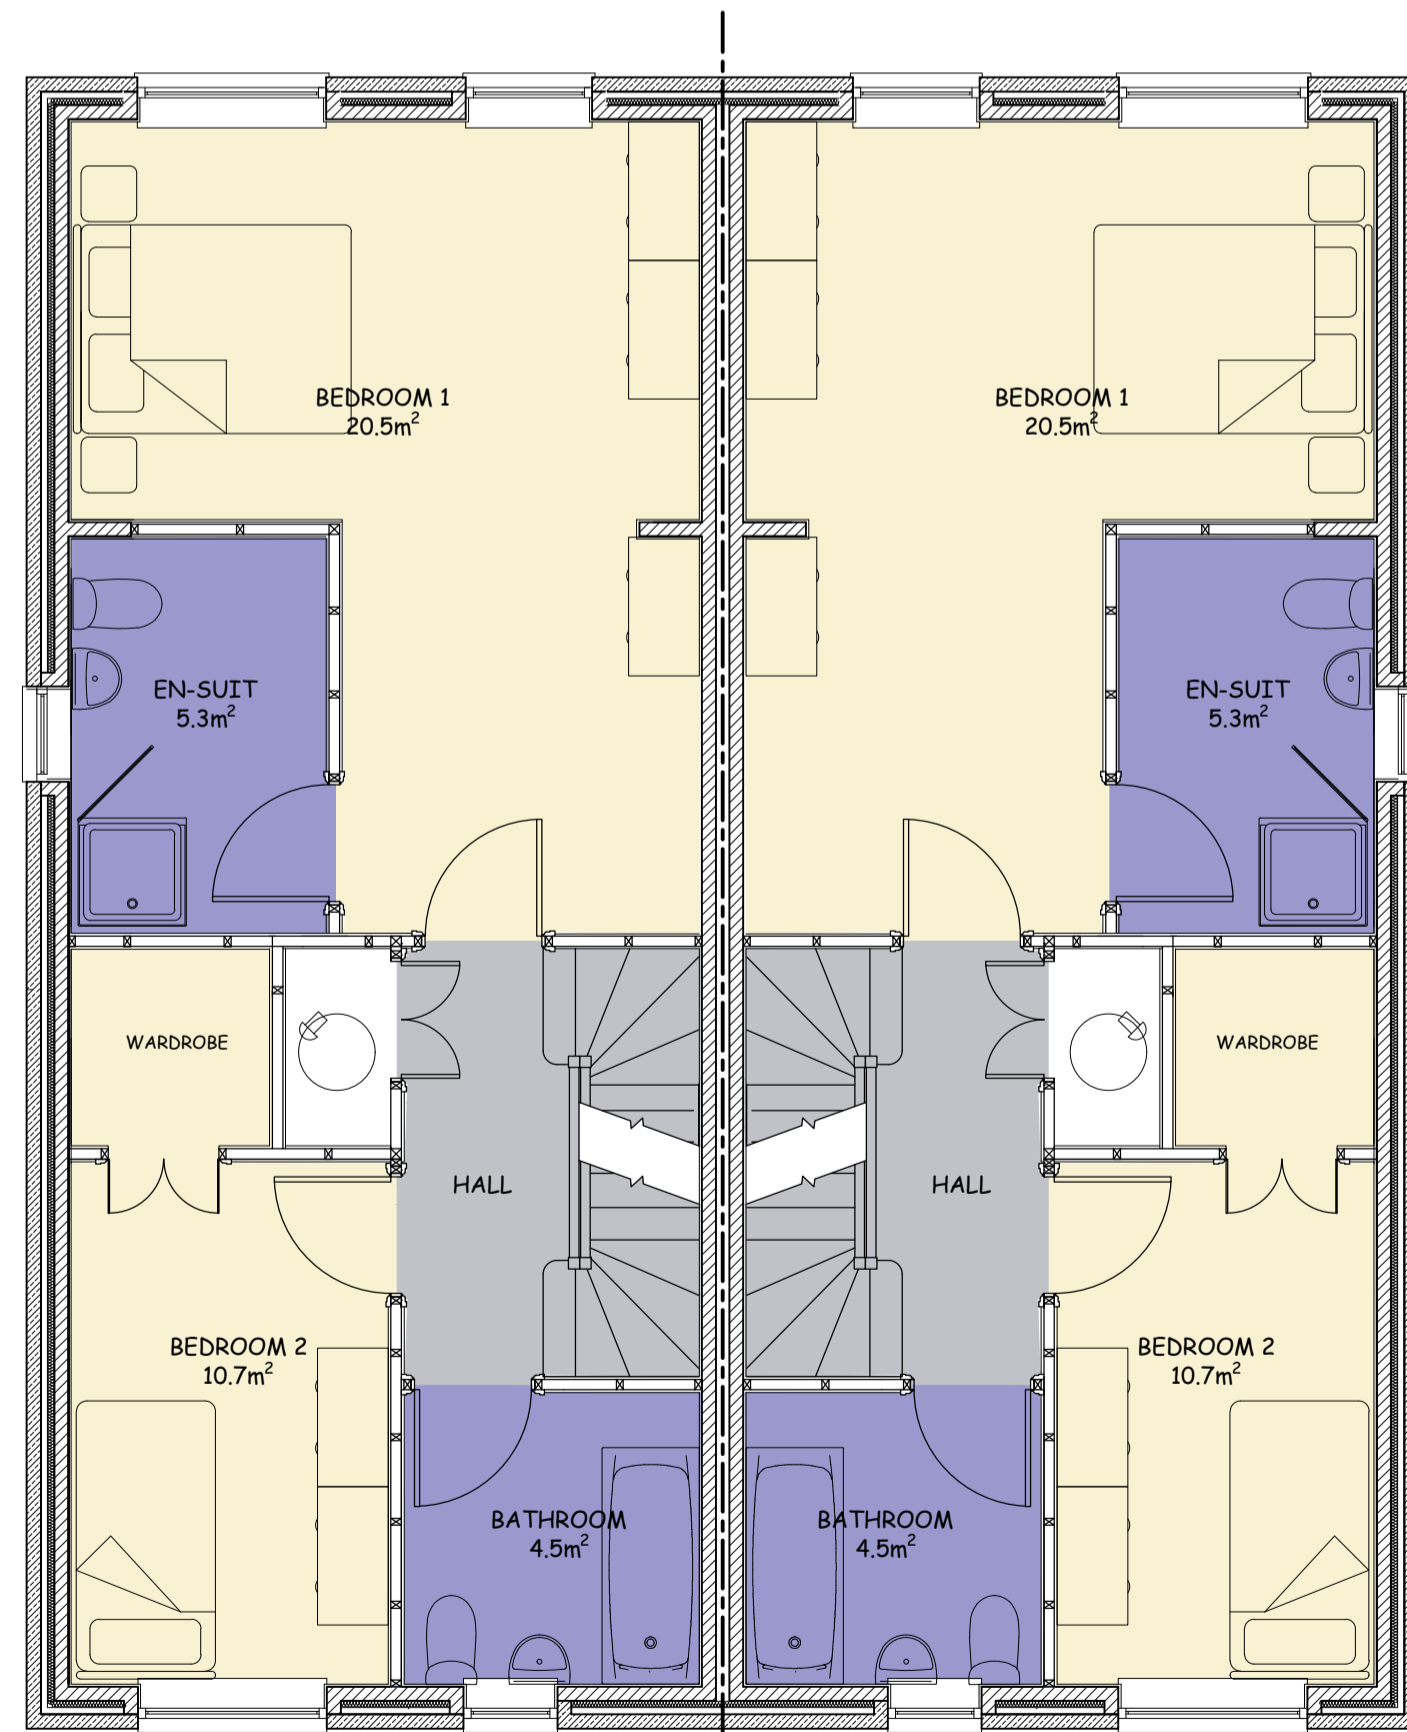

PROPOSED FIRST FLOOR PLAN
(1/50 SCALE)

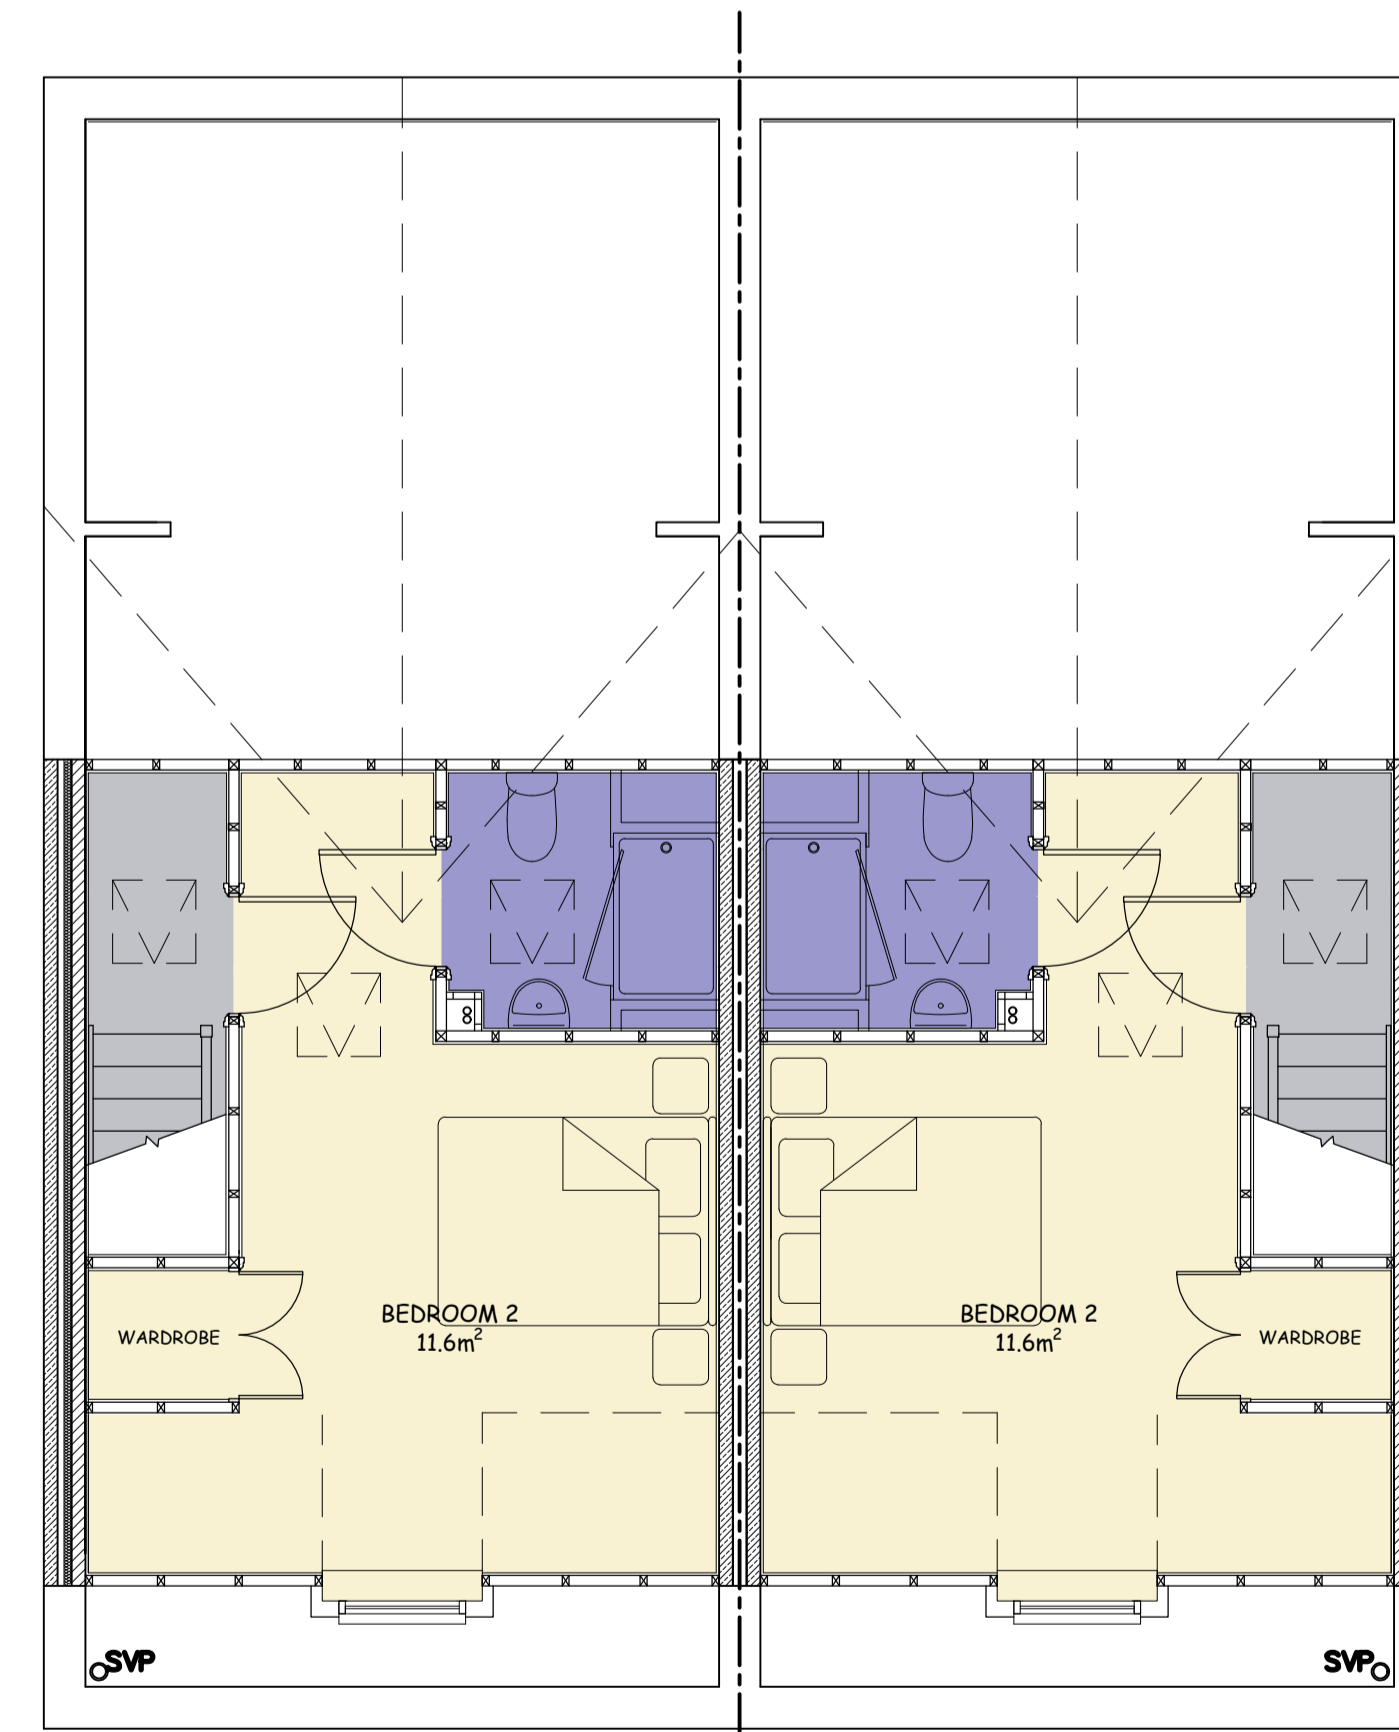

PROPOSED ATTIC FLOOR PLAN
(1/50 SCALE)

Issue	Description	Date
 CASEY DESIGNS STRUCTURAL / ARCHITECTURAL DRAUGHTING & DESIGN SERVICES TEL: 07932612088		
Location / Town: CLECKHEATON		
Site Address: BRADFORD ROAD		
Client Name: LAKELAND PROPERTIES		Drawn By: SC
Drawing Title: TYPE C-C		
PROPOSED PLANS & ELEVATIONS		
Drawing No: 216-C-02	Scale: 1/50	Sheet Size: A1
Rev:		

