



PROPOSED FRONT ELEVATION
(1/50 SCALE)



PROPOSED SIDE ELEVATION
(1/50 SCALE)




PROPOSED REAR ELEVATION
(1/50 SCALE)




PROPOSED SIDE ELEVATION
(1/50 SCALE)



PROPOSED GROUND FLOOR PLAN
(1/50 SCALE)

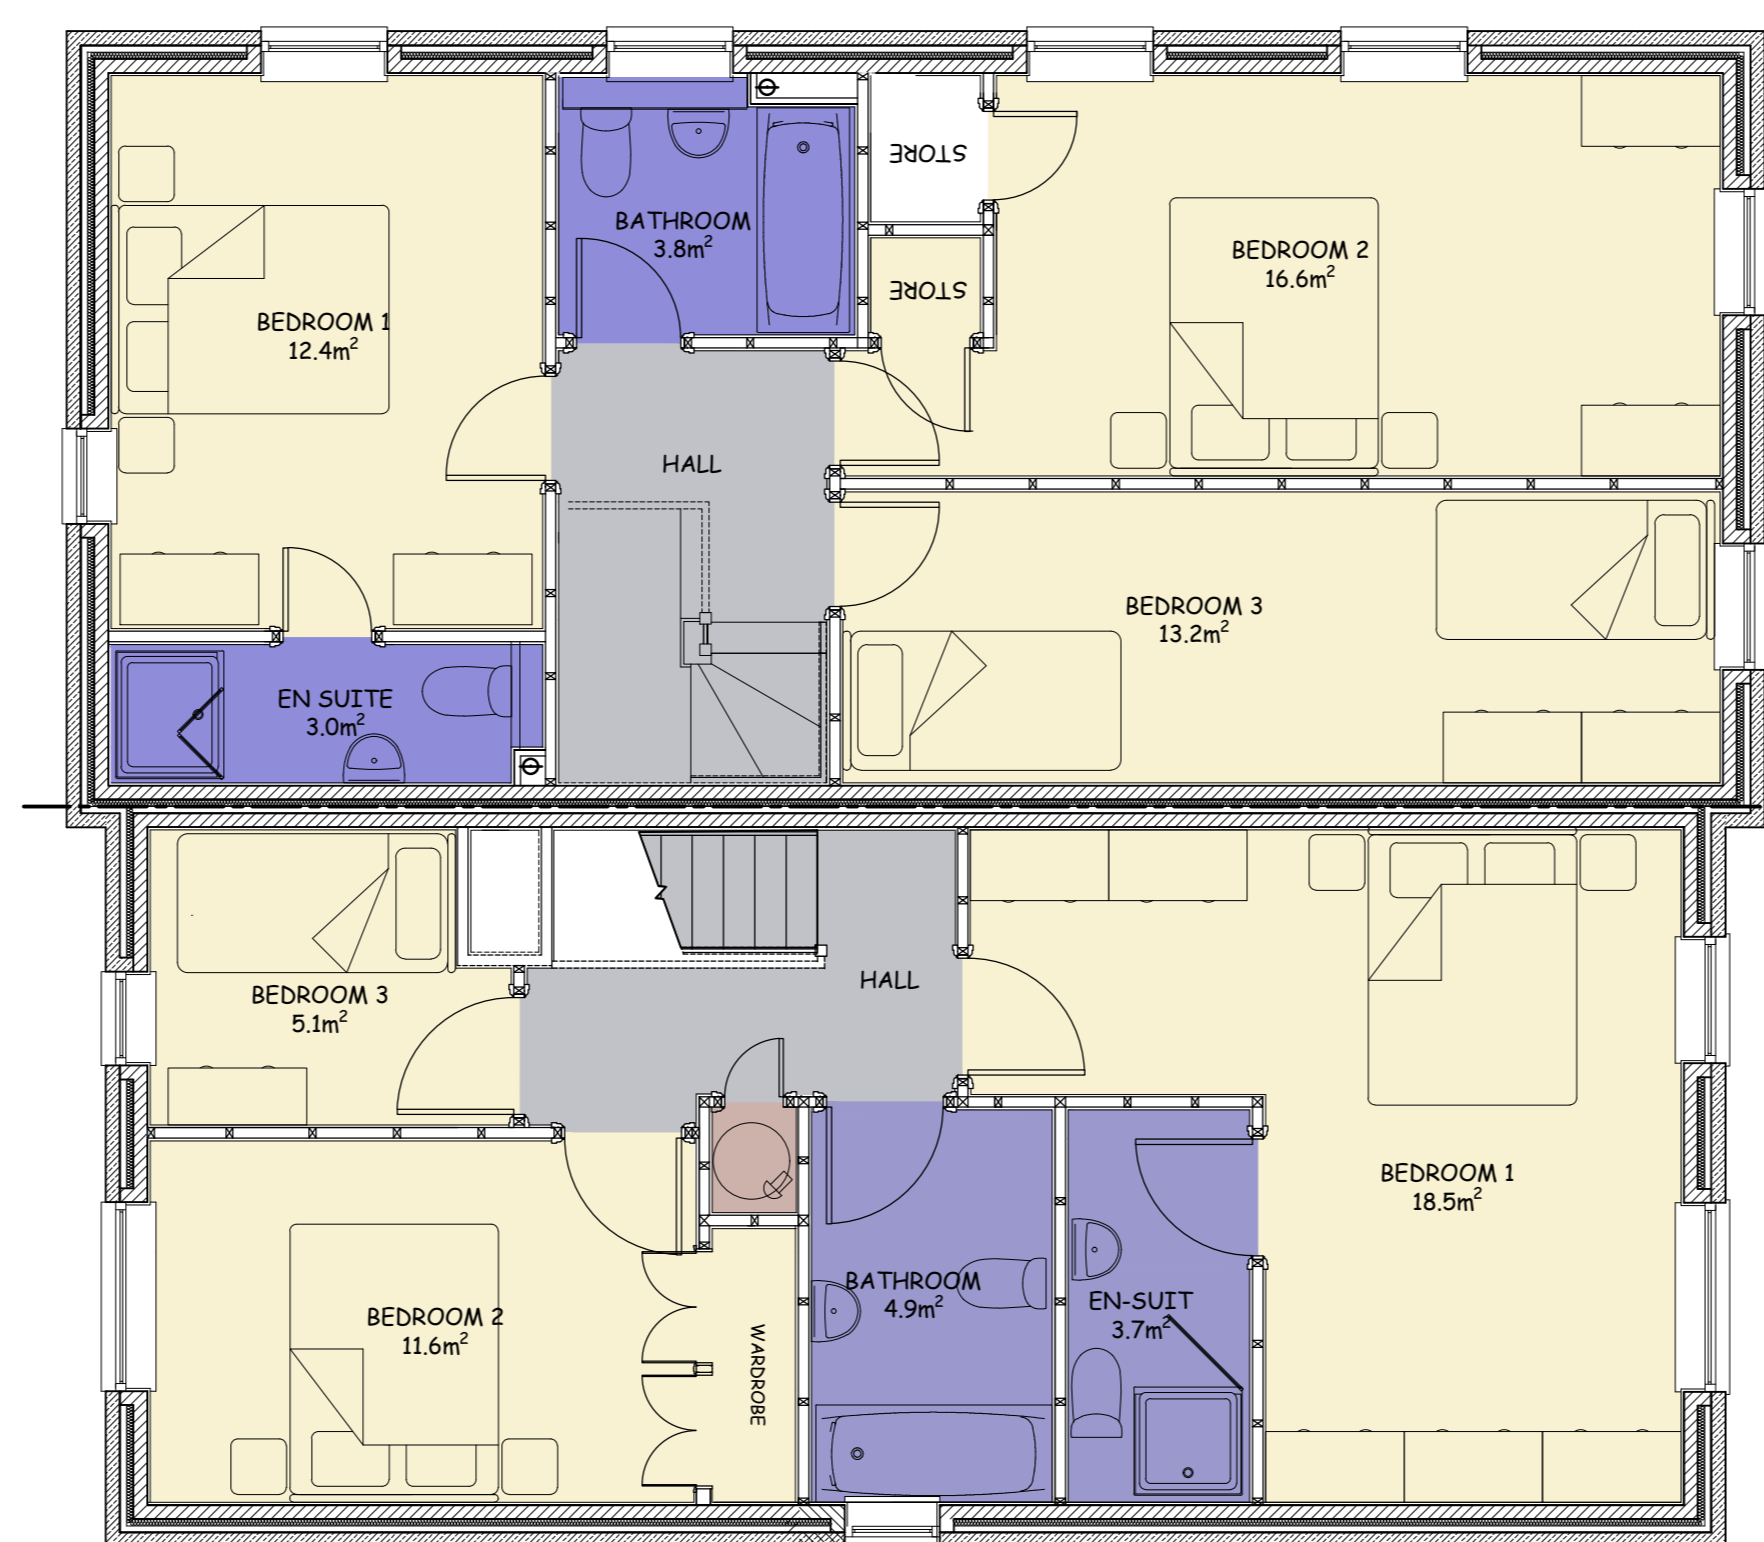

PROPOSED FIRST FLOOR PLAN
(1/50 SCALE)

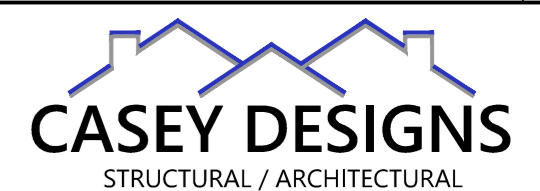Date	Description	Date
 CASEY DESIGNS STRUCTURAL / ARCHITECTURAL DRAUGHTING & DESIGN SERVICES TEL: 07932612088		
Location / Town: CLECKHEATON		
Site Address: BRADFORD ROAD		
Client Name: LAKELAND PROPERTIES	Drawn By: SC	
Drawing Title: TYPE D-A		
PROPOSED PLANS & ELEVATIONS		
Drawing No: 216-D-02	Scale: 1/50	Sheet Size: A1