




**PROPOSED FRONT ELEVATION**  
(1/50 SCALE)




**PROPOSED SIDE ELEVATION**  
(1/50 SCALE)




**PROPOSED REAR ELEVATION**  
(1/50 SCALE)

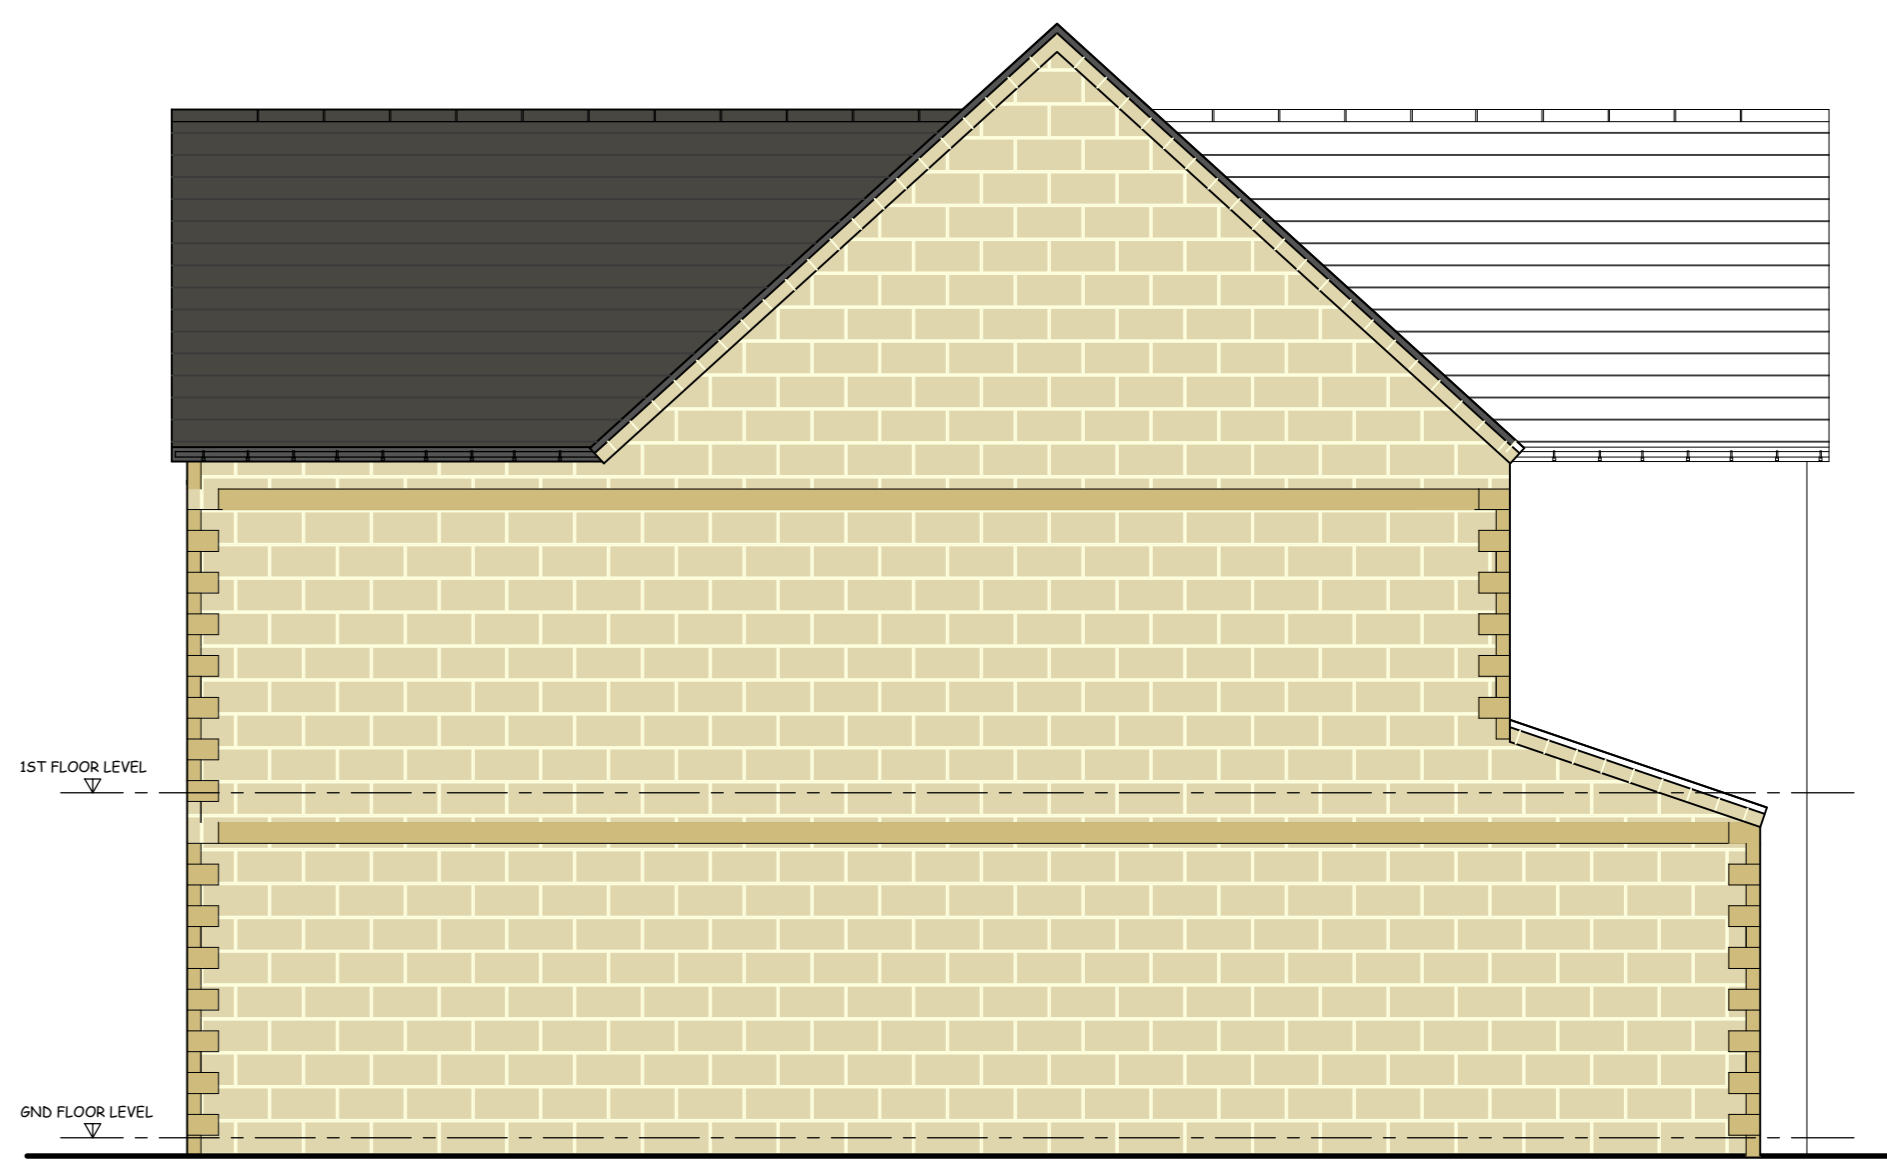


**PROPOSED SIDE ELEVATION**  
(1/50 SCALE)

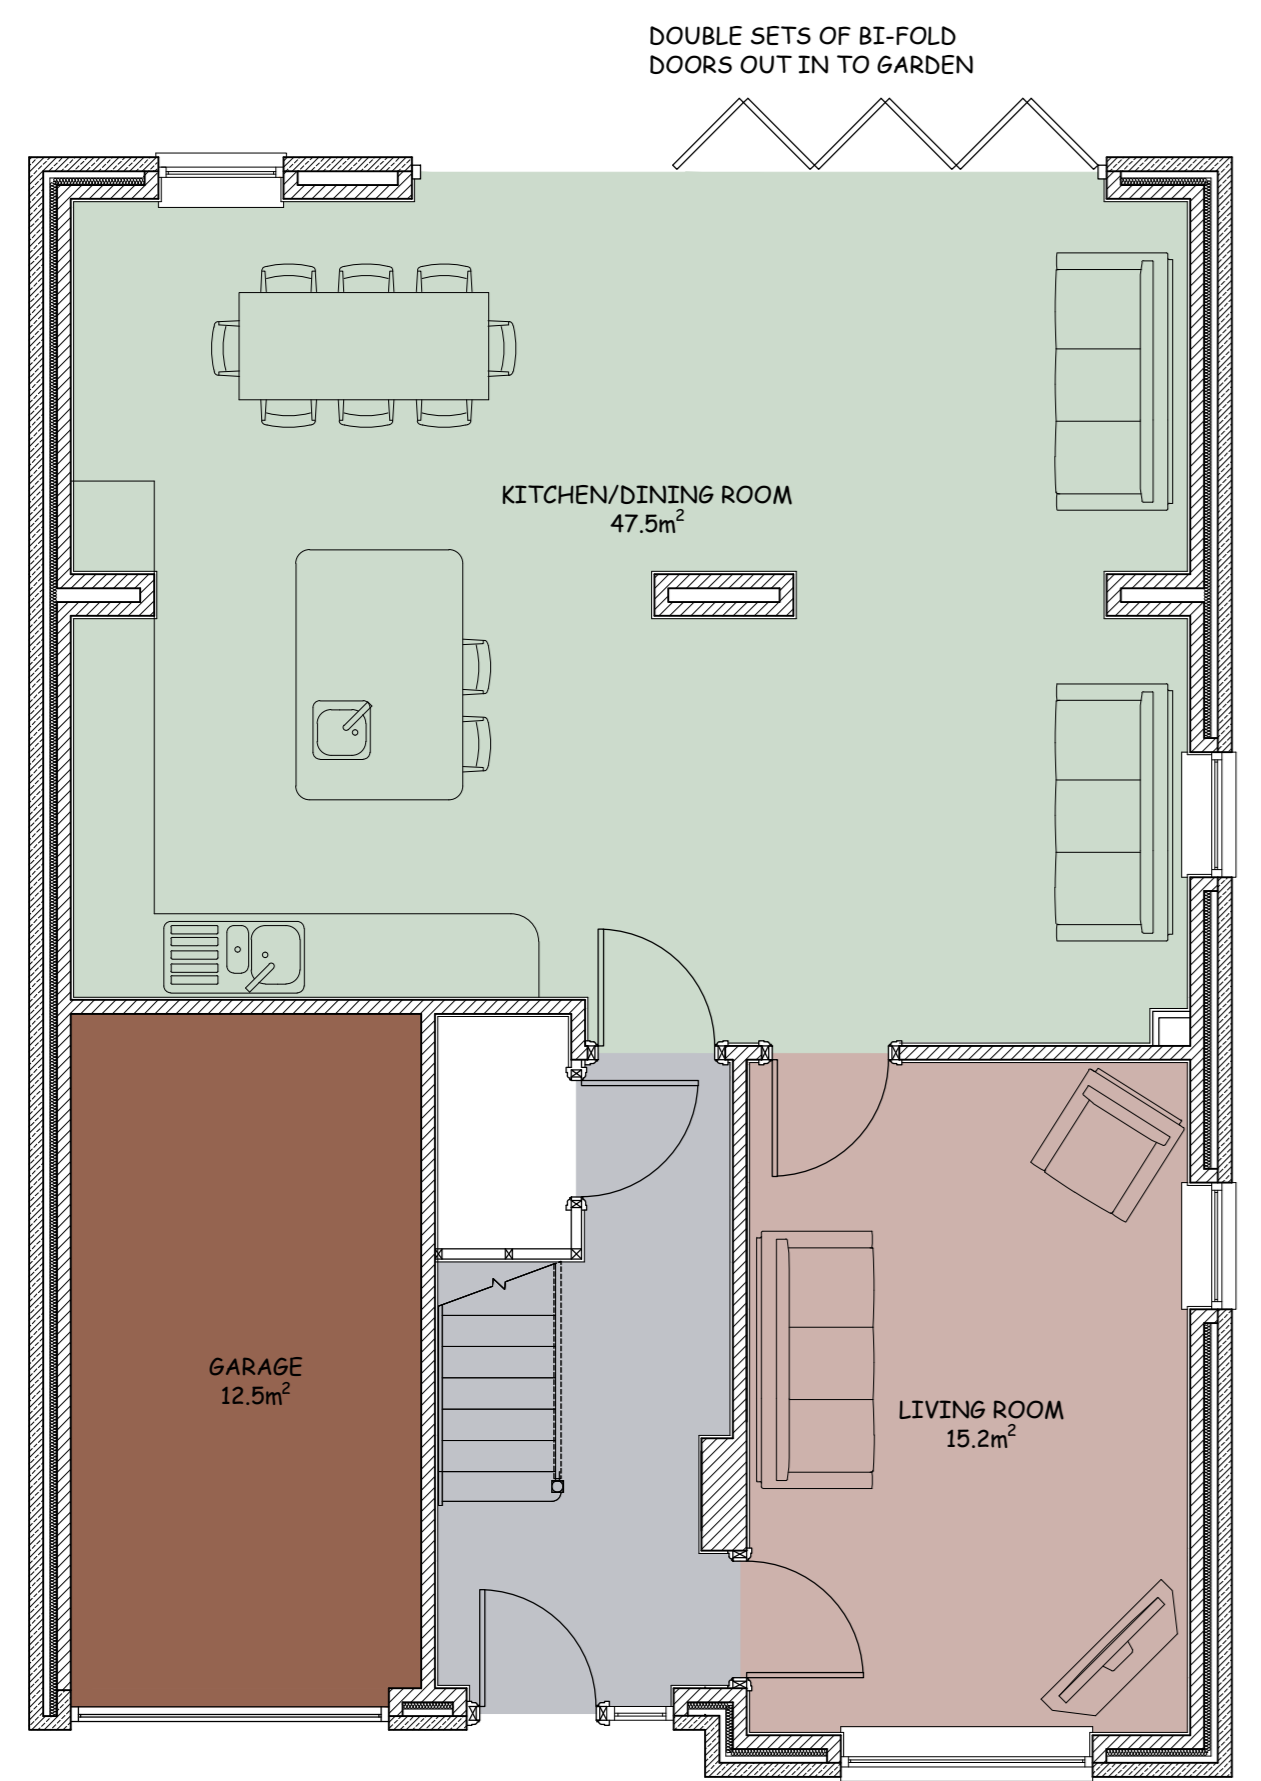

**PROPOSED GROUND FLOOR PLAN**  
(1/50 SCALE)

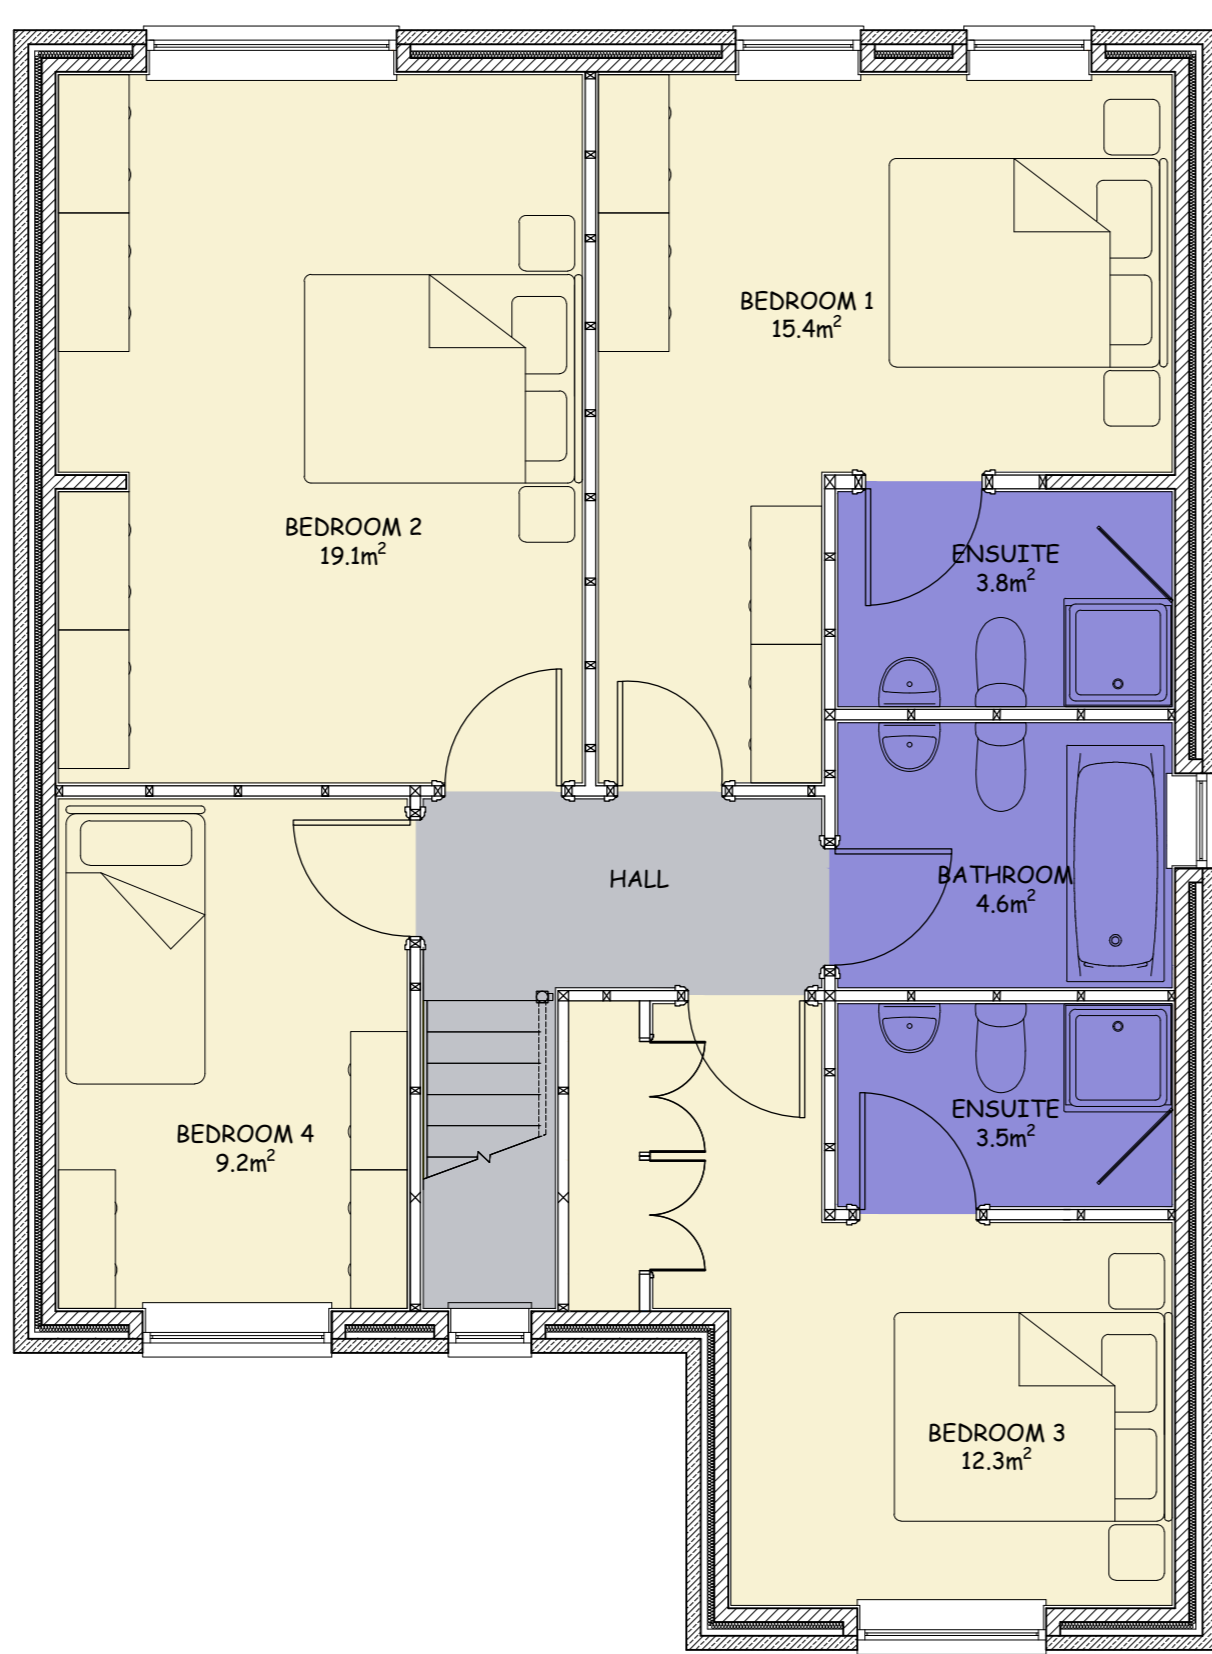

**PROPOSED FIRST FLOOR PLAN**  
(1/50 SCALE)

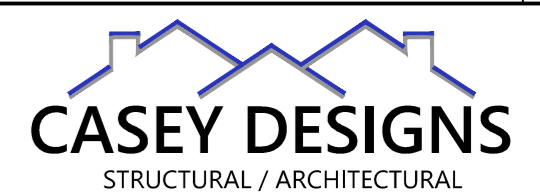 <p><b>CASEY DESIGNS</b> STRUCTURAL / ARCHITECTURAL DRAUGHTING &amp; DESIGN SERVICES TEL: 07932612088</p>	
Location / Town: CLECKHEATON	
Site Address: BRADFORD ROAD	
Client Name: LAKELAND PROPERTIES	Drawn By: SC
Drawing Title: TYPE E	
PROPOSED PLANS & ELEVATIONS	
Drawing No: 216-E-01	Scale: 1/50
Sheet Size: A1	Rev: