

ARCHITECTURE | PLANNING | DESIGN

Main Form
Brow Lane
Holmfirth
HD9 2RJ
07946872499

paul@paulmatthewsarchitectural.co.uk
www.paulmatthewsarchitectural.co.uk


Company Registration Number: 09898149 – Company
Registered in England and Wales

Project
Erection of Porch Extension 75b Holmfirth Road
Meltham, Holmfirth, HD9 4DA


Client
Mr S Hattersley

Existing Plans and Elevations


scale 1:100 date 11/18 sheet size A2 dwg. no. 18/475/03

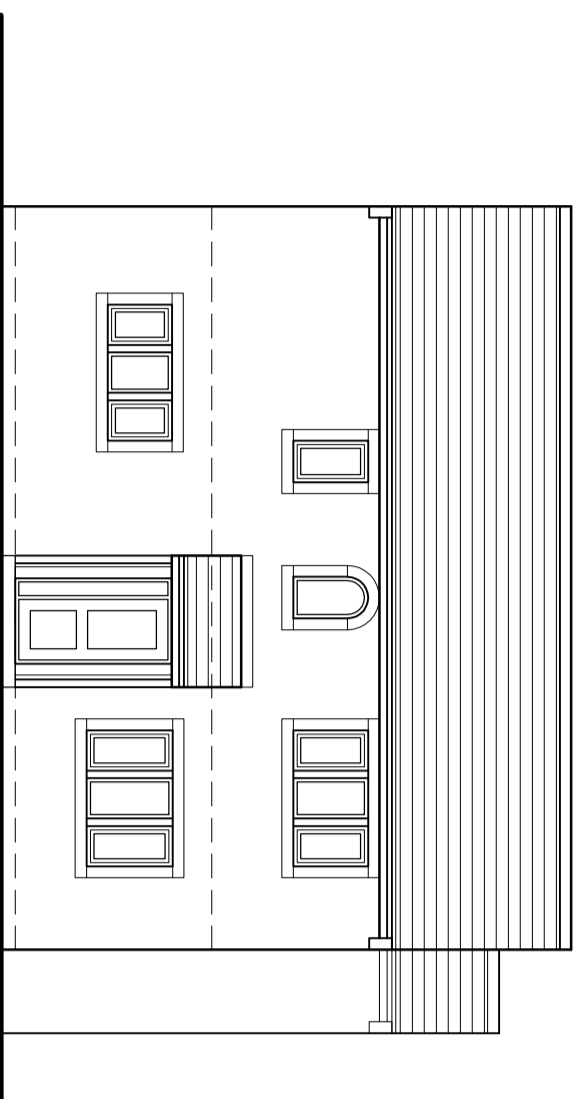


Front Elevation

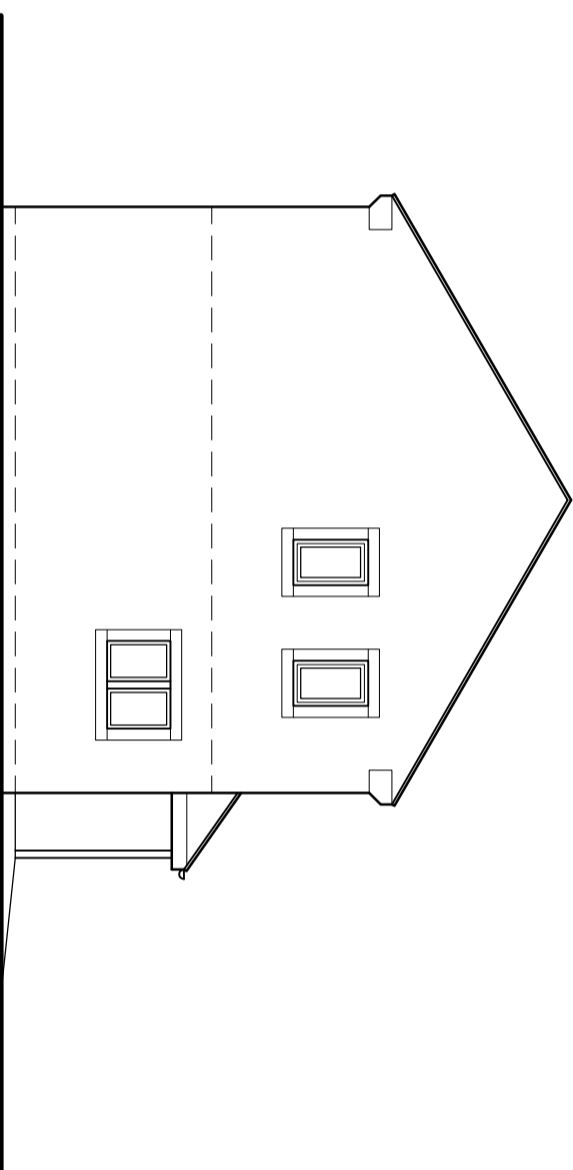


Side Elevation

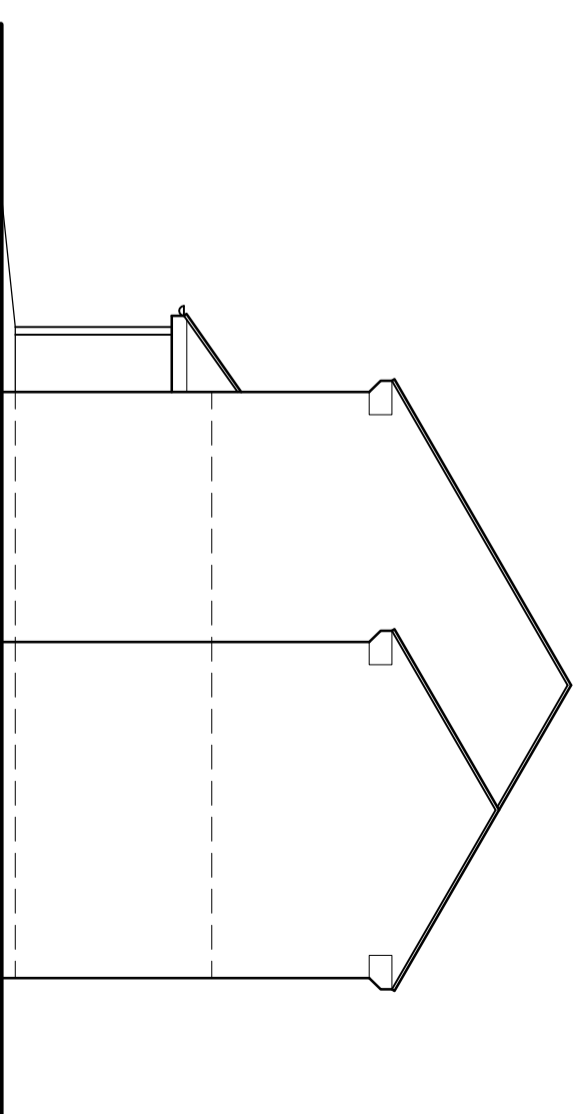


Side Elevation

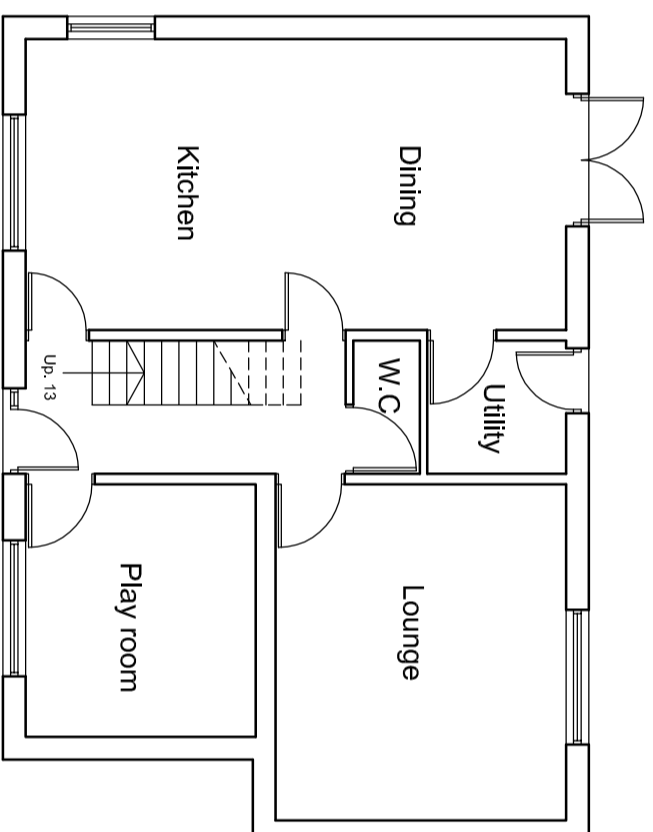

Ground Floor Plan

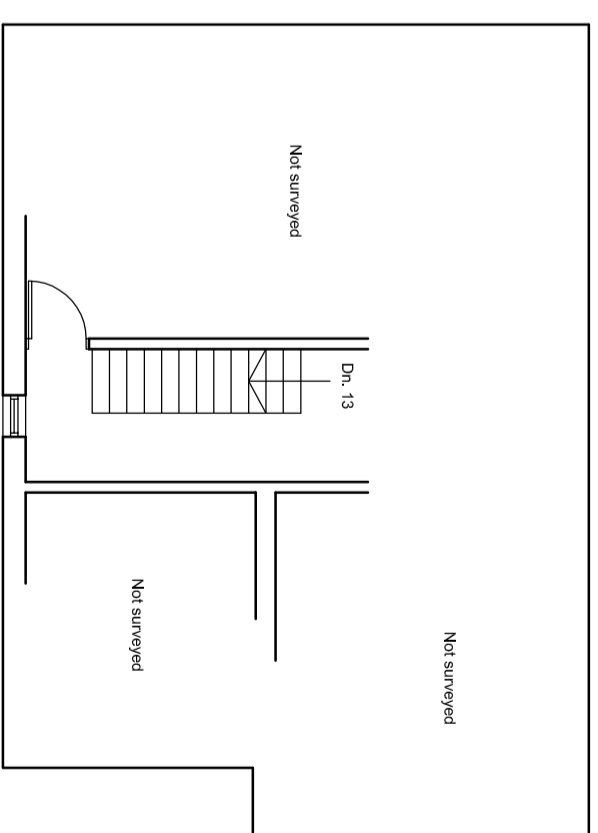

First Floor Plan

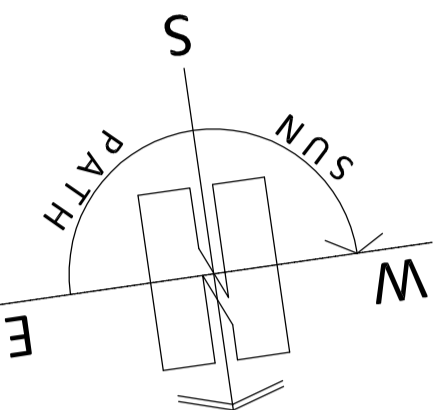

1:100

