




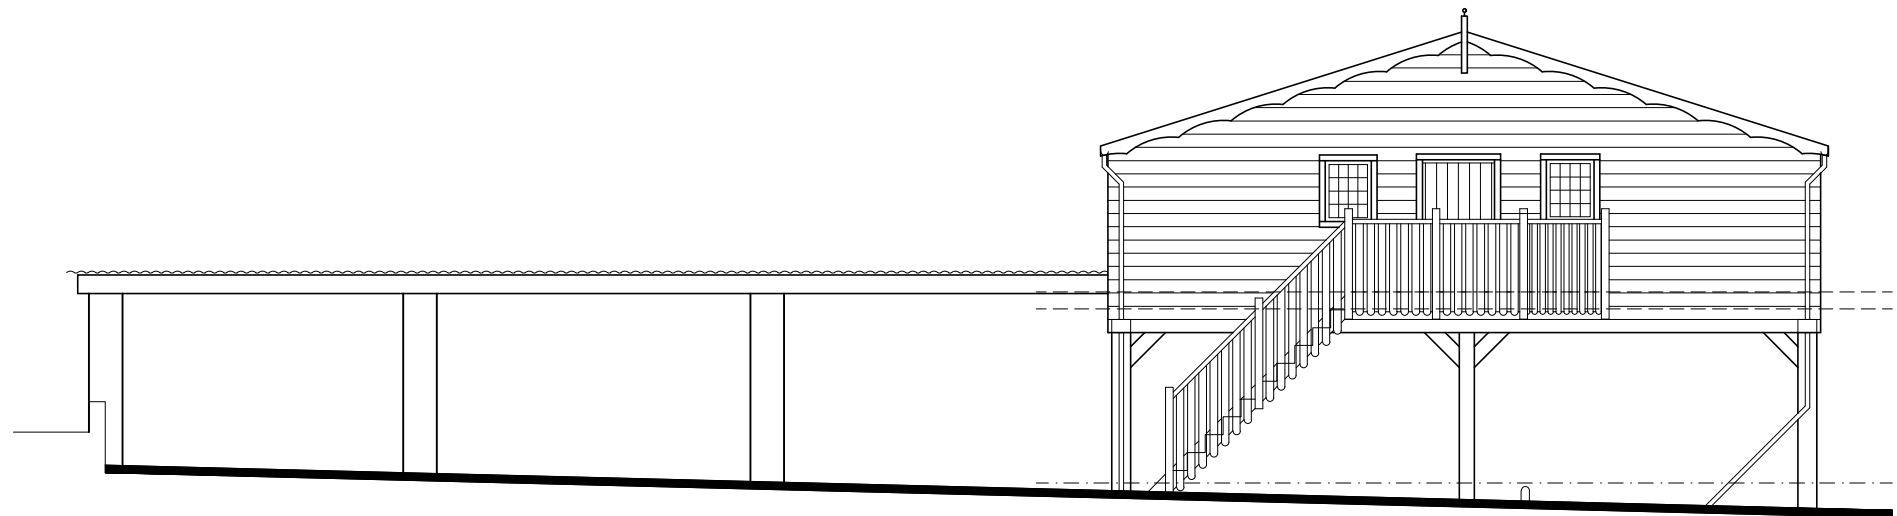


West Elevation

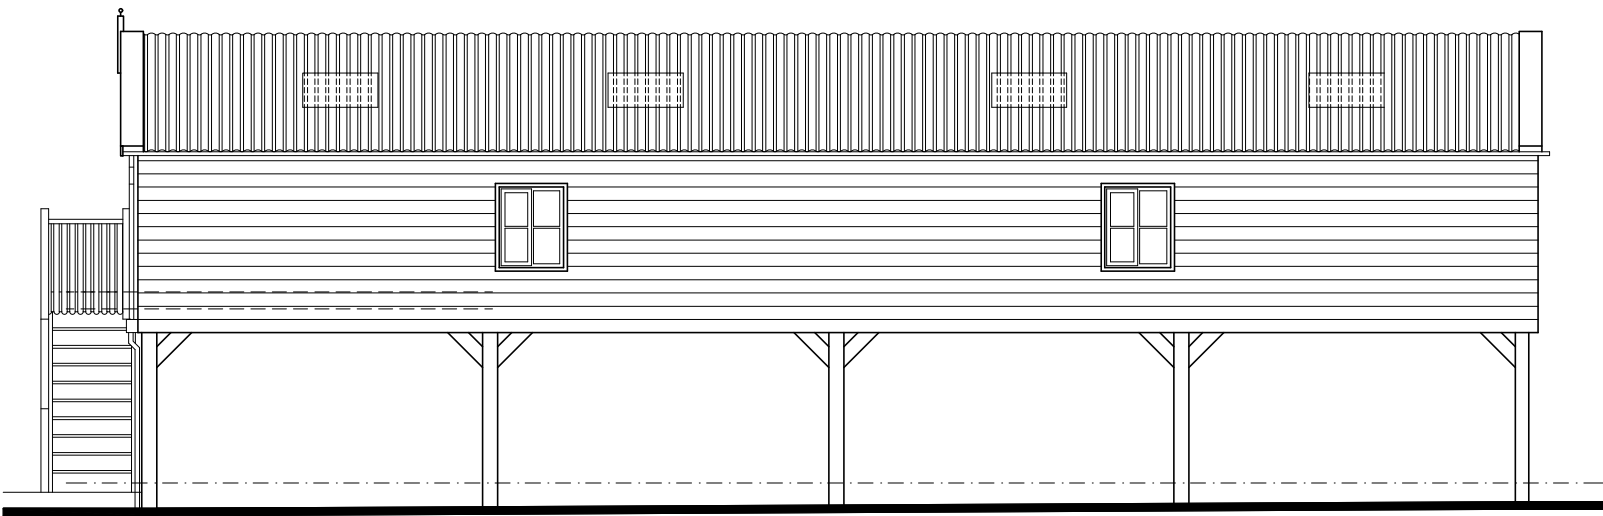


South Elevation

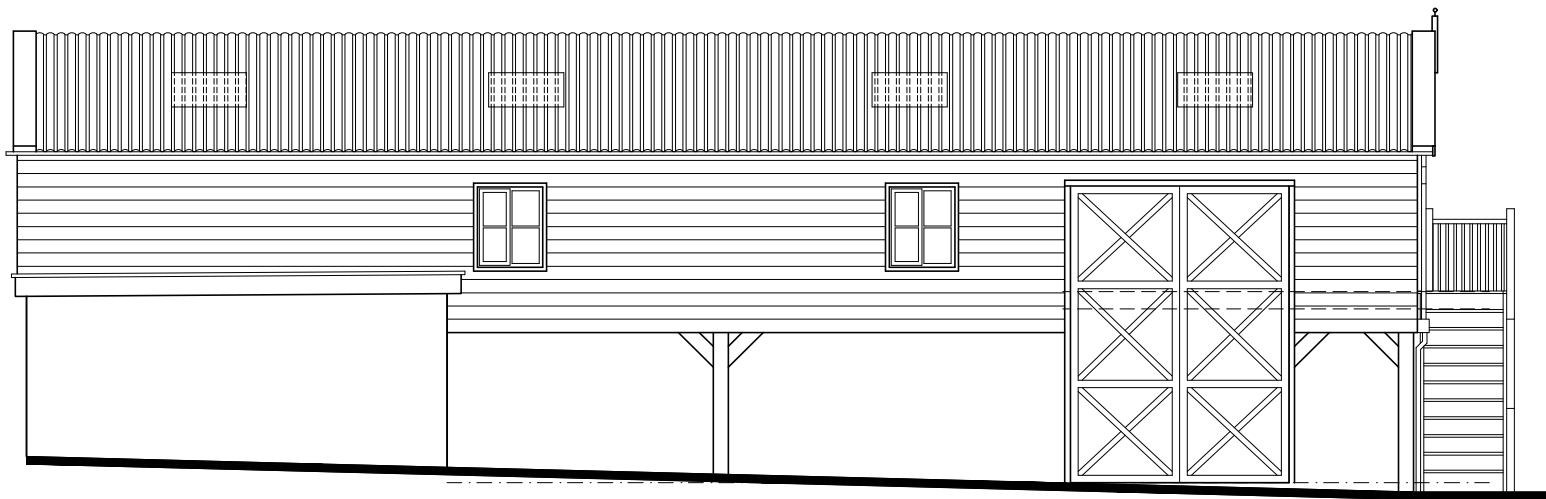


North Elevation

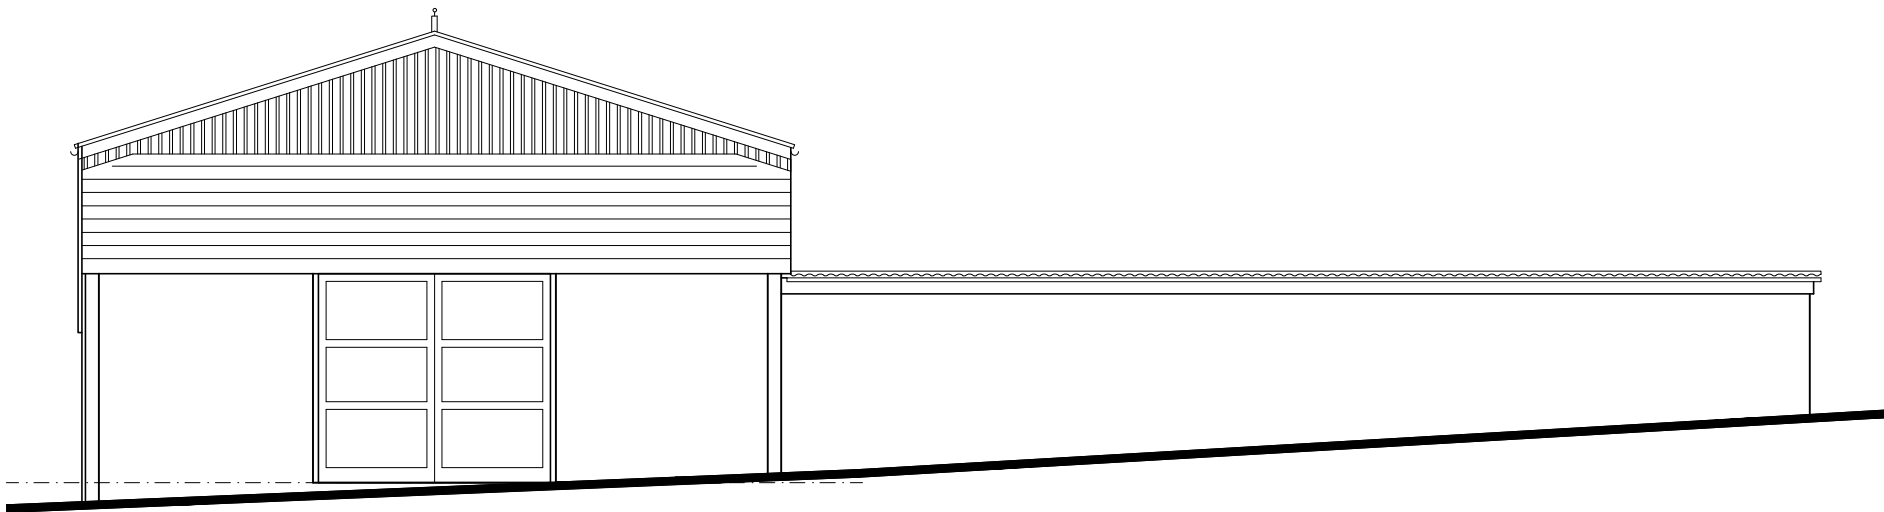

East Elevation

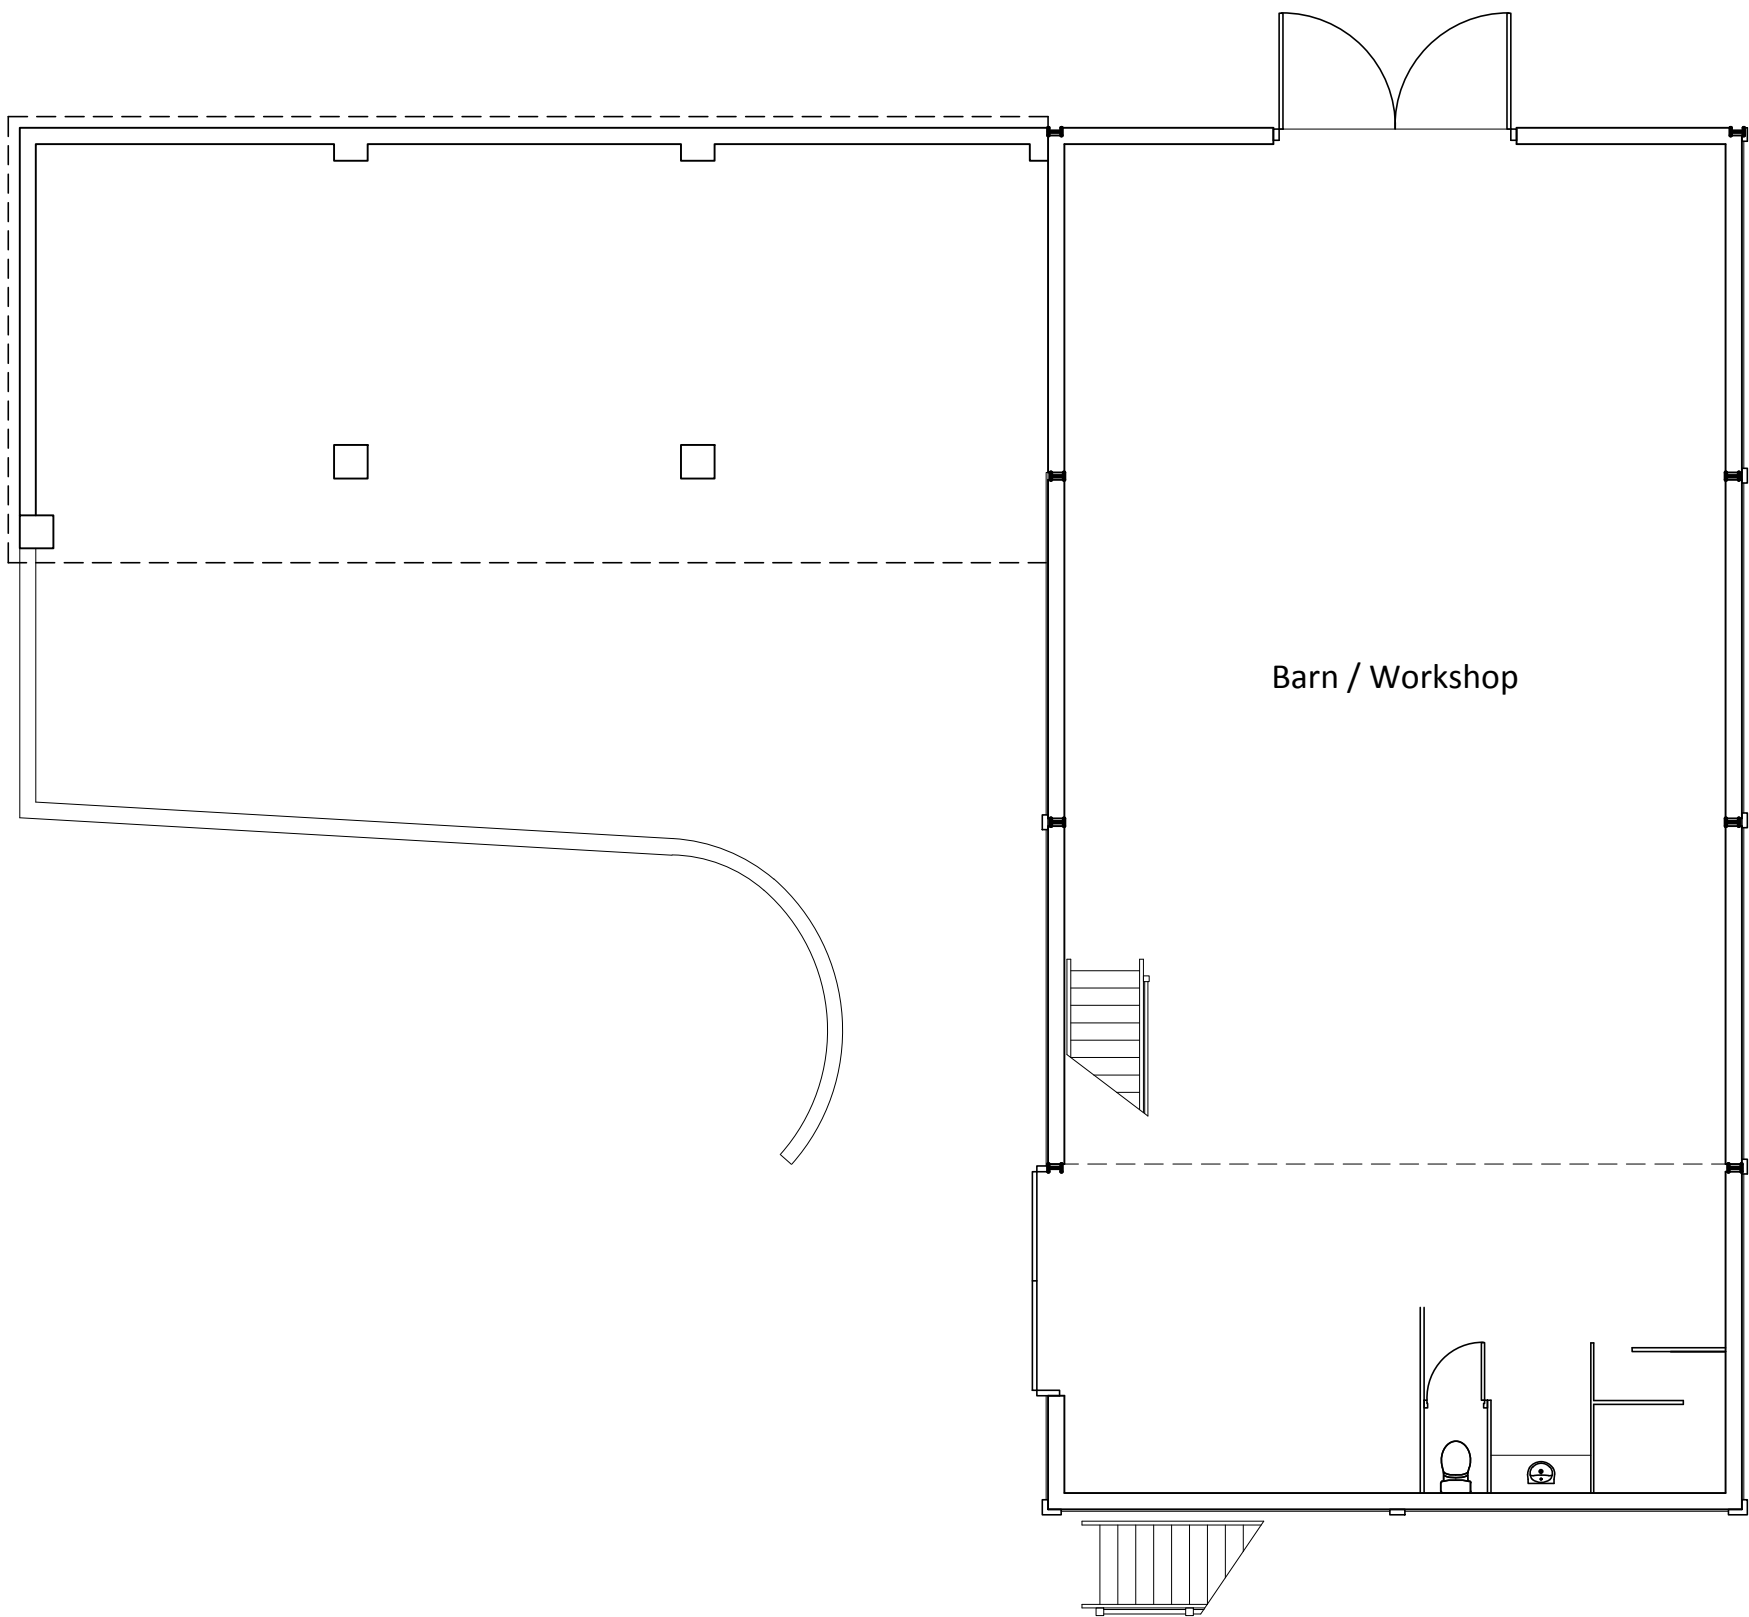

Ground Floor

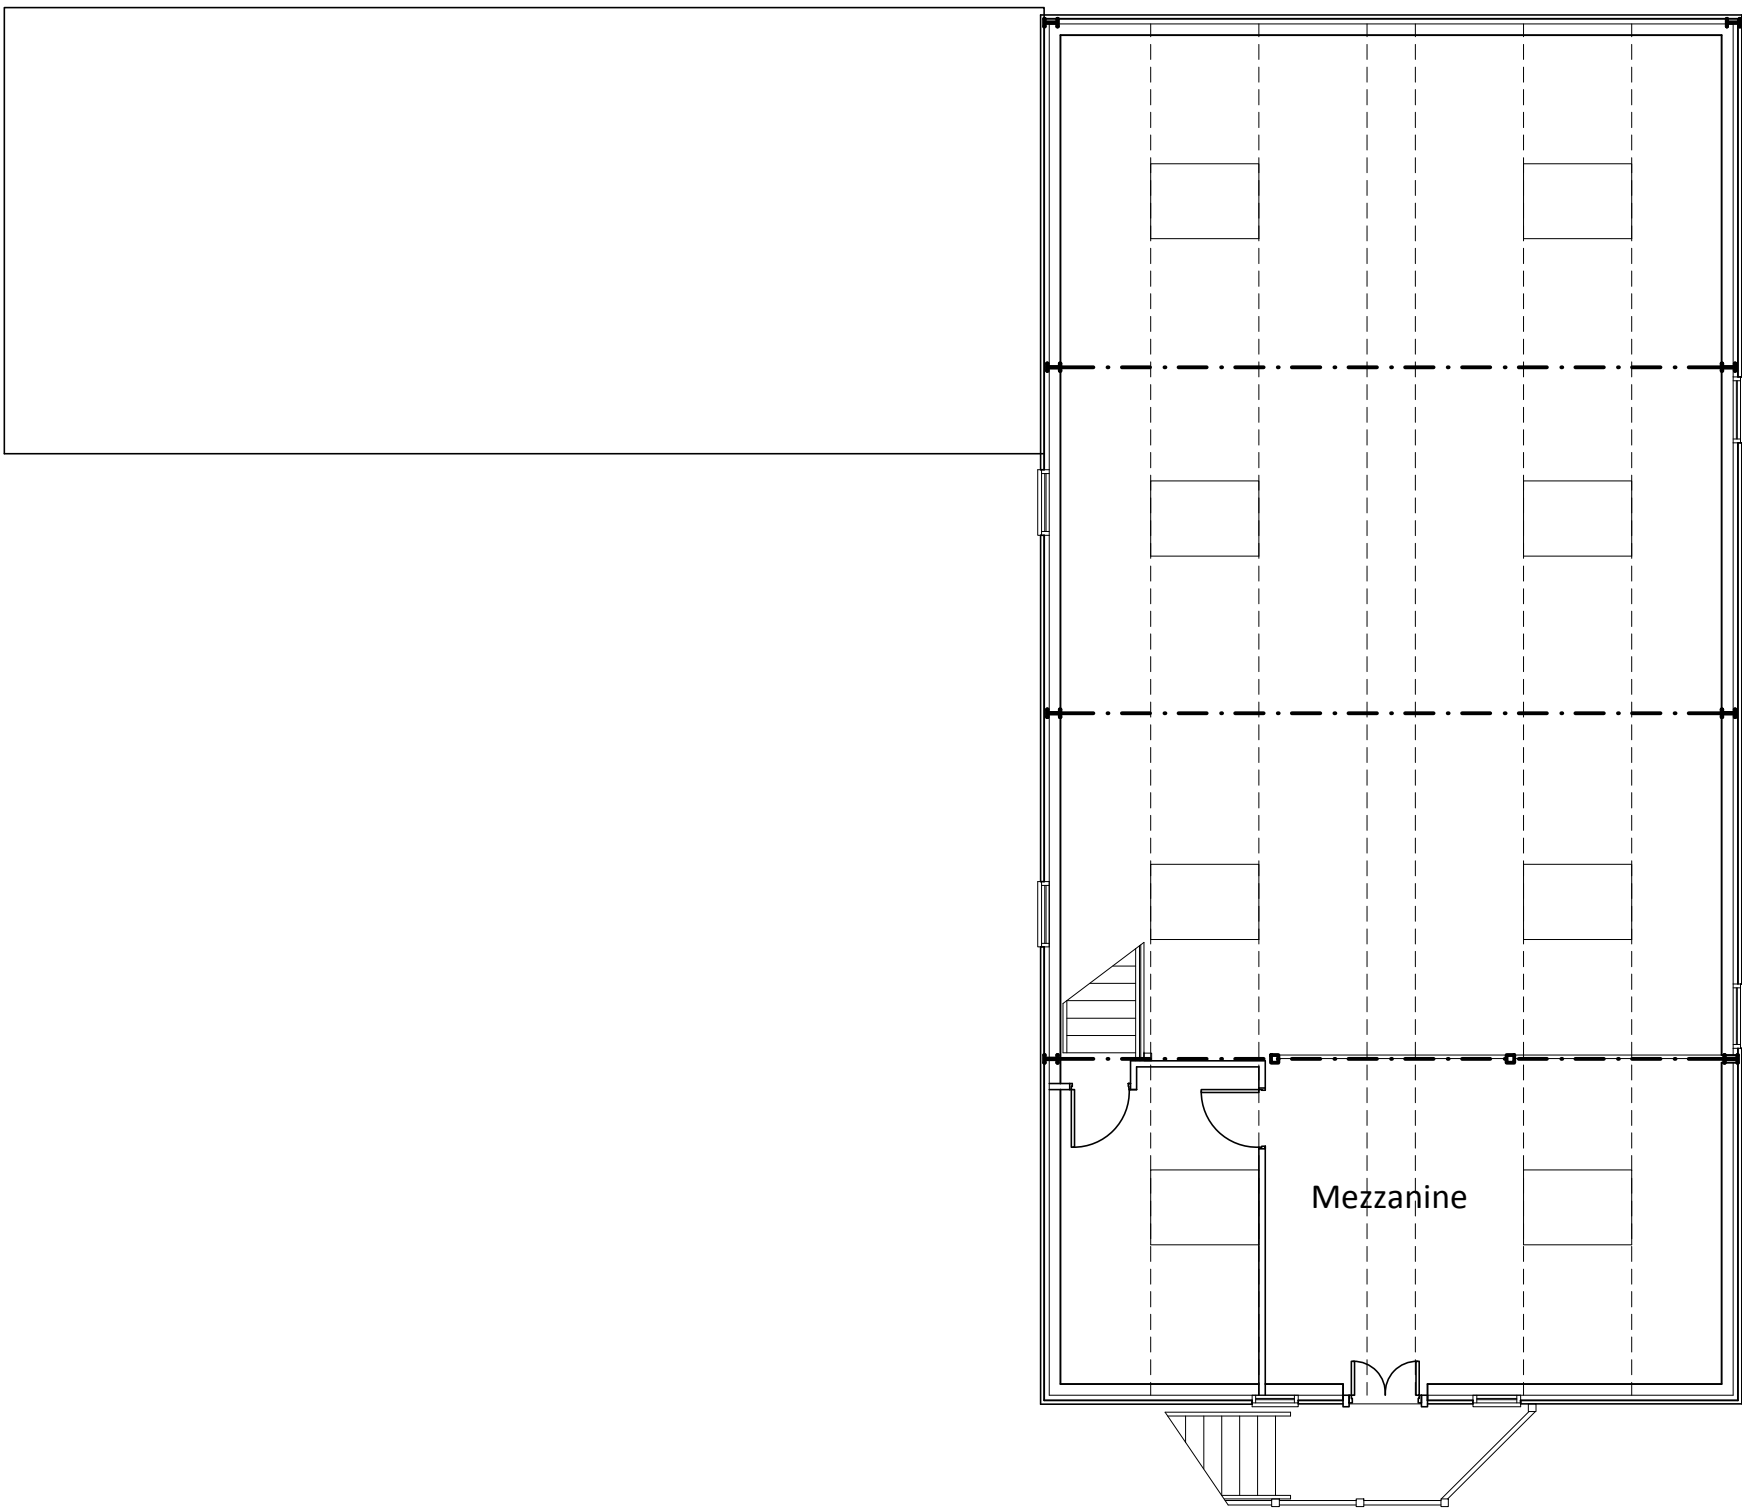

First Floor

Rev	Description	Drawn	Checked	Date
-----	-------------	-------	---------	------

Document Status : **S0** Purpose of Issue: **FOR INFORMATION**

MWA

MARTIN WALSH
ARCHITECTURAL

Firth Buildings, 99 - 103 Leeds Rd, Dewsbury, WF12 7BU t: 01924 464342
e: info@martinwalsh.co.uk w: www.martinwalsh.co.uk

Project
Demolition of Barn and Erection of Detached Dwelling with
Attached Triple Garage, Drub Lane, Gomersal

Title
Existing Barn Plans and Elevations

Client
Mr & Mrs T. Skirrow

MWA Project Ref	Scale	Original Paper Size	Paper Orientation	Drawn	Checked
6198	1:100	@ A1	Landscape	MW(J)	

File Identifier	Originator	Volume	Level	Type	Role	Number	Revision
Project							
TSDL - MWA - 01 - GF - DR - A - 0003 P1							

Copyright © 2017 Martin Walsh Architectural. All Rights Reserved.
Martin Walsh Architectural is the trading name of Martin Walsh Architectural Limited. Registered in England Number 4466049