




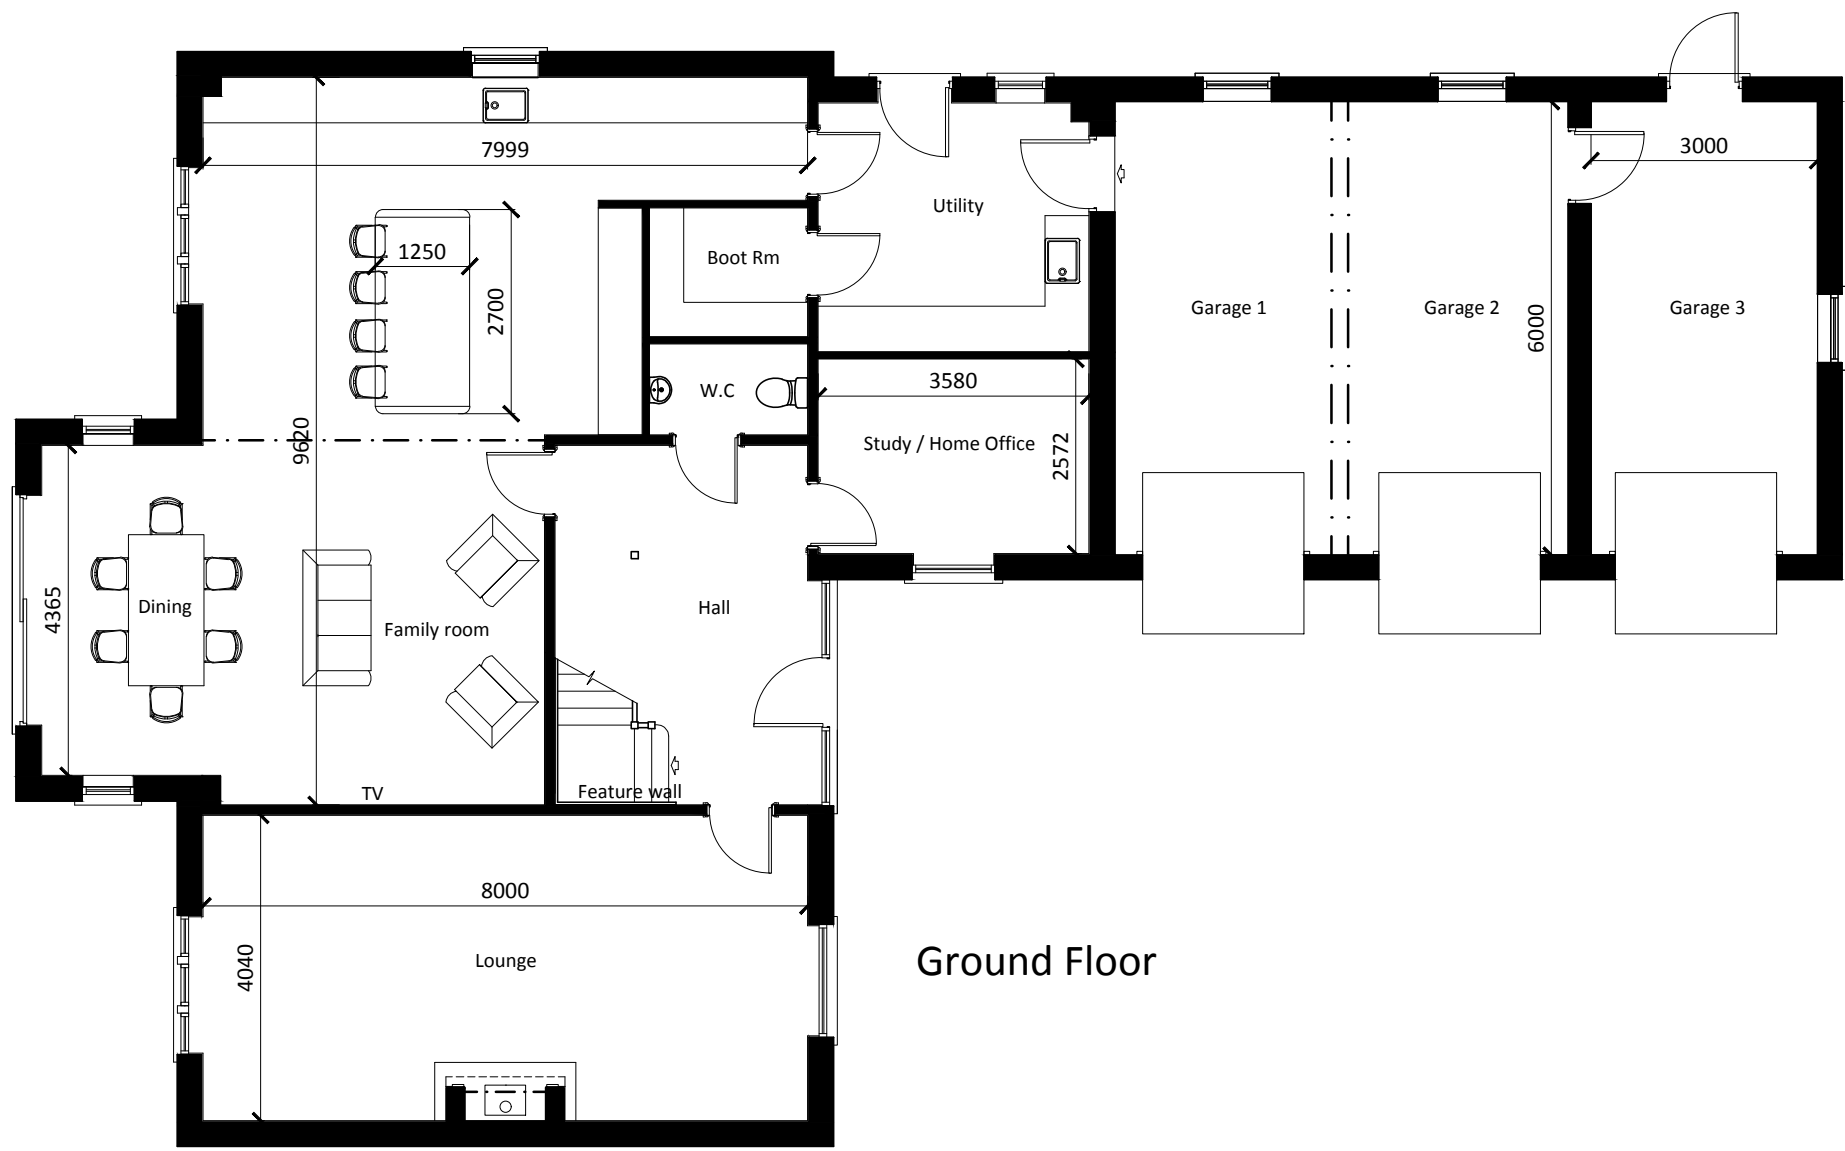

Ground Floor

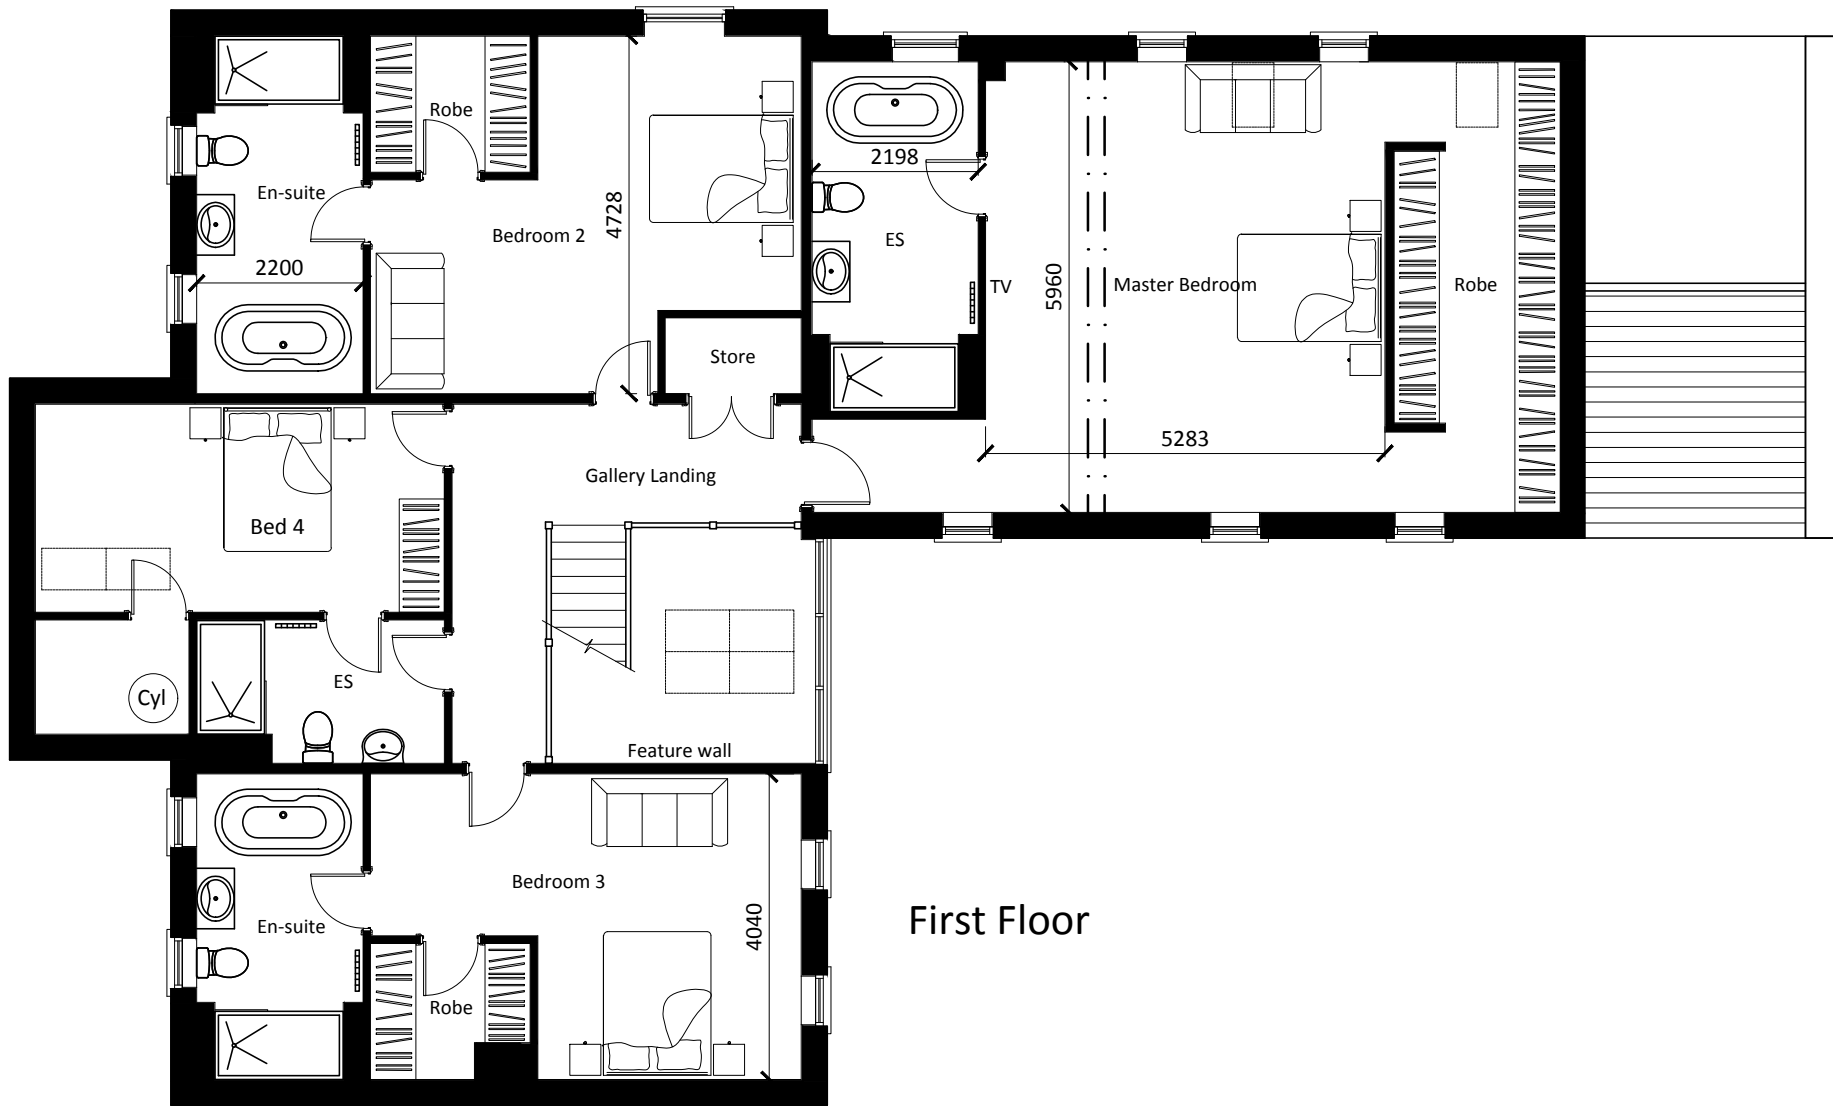

First Floor

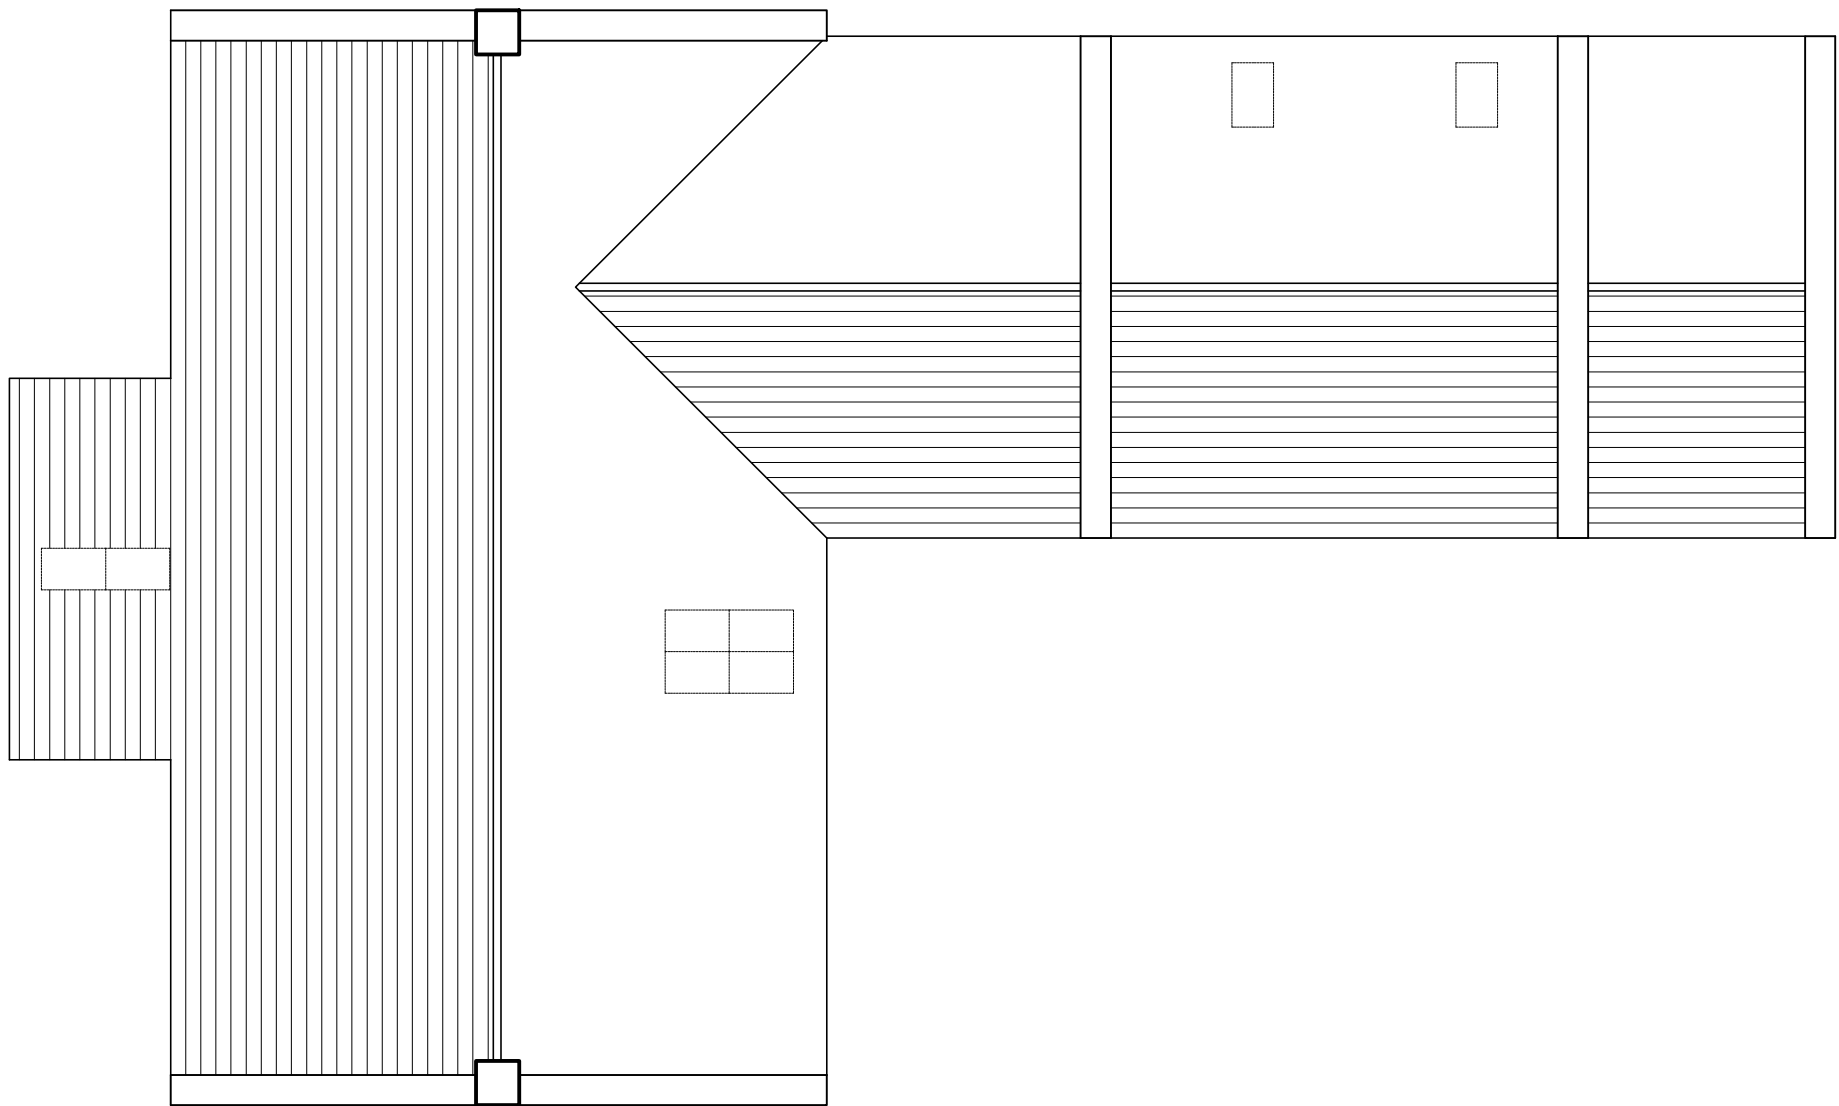

North West Elevation



North East Elevation



South West Elevation



South East Elevation

B	Reduced the ridge height at request of the Planner	MWJ		01-19
A	Revisions requested by the client	MWJ		11-18
Rev	Description	Drawn	Checked	Date

Document Status : **S0** Purpose of Issue: **FOR INFORMATION**



Firth Buildings, 99 - 103 Leeds Rd, Dewsbury, WF12 7BU t: 01924 464342
e: info@martinwalsh.co.uk w: www.martinwalsh.co.uk

Project
Demolition of Barn and Erection of Detached Dwelling with
Attached Triple Garage, Drub Lane, Gomersal

Title							
Proposed Plans and Elevations							
Client							
Mr & Mrs T. Skirrow							
MWA Project Ref	Scale	Original Paper Size	Paper Orientation	Drawn	Checked		
6198	1:100	@ A1	Landscape	MW(J)			
File Identifier	Originator	Volume	Level	Type	Role	Number	Revision
TSDL - MWA - 01 - GF - DR - A - 0004 B							