



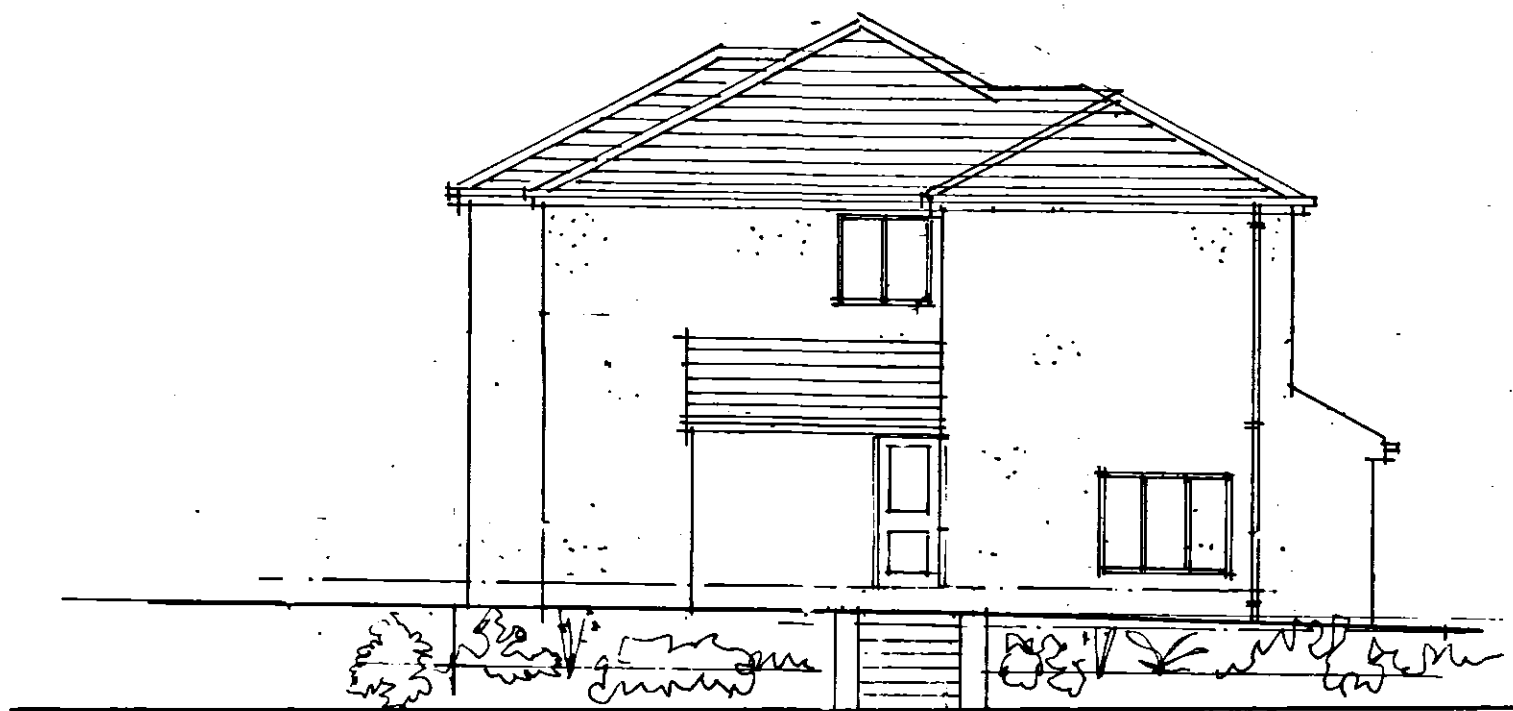


north west elevation

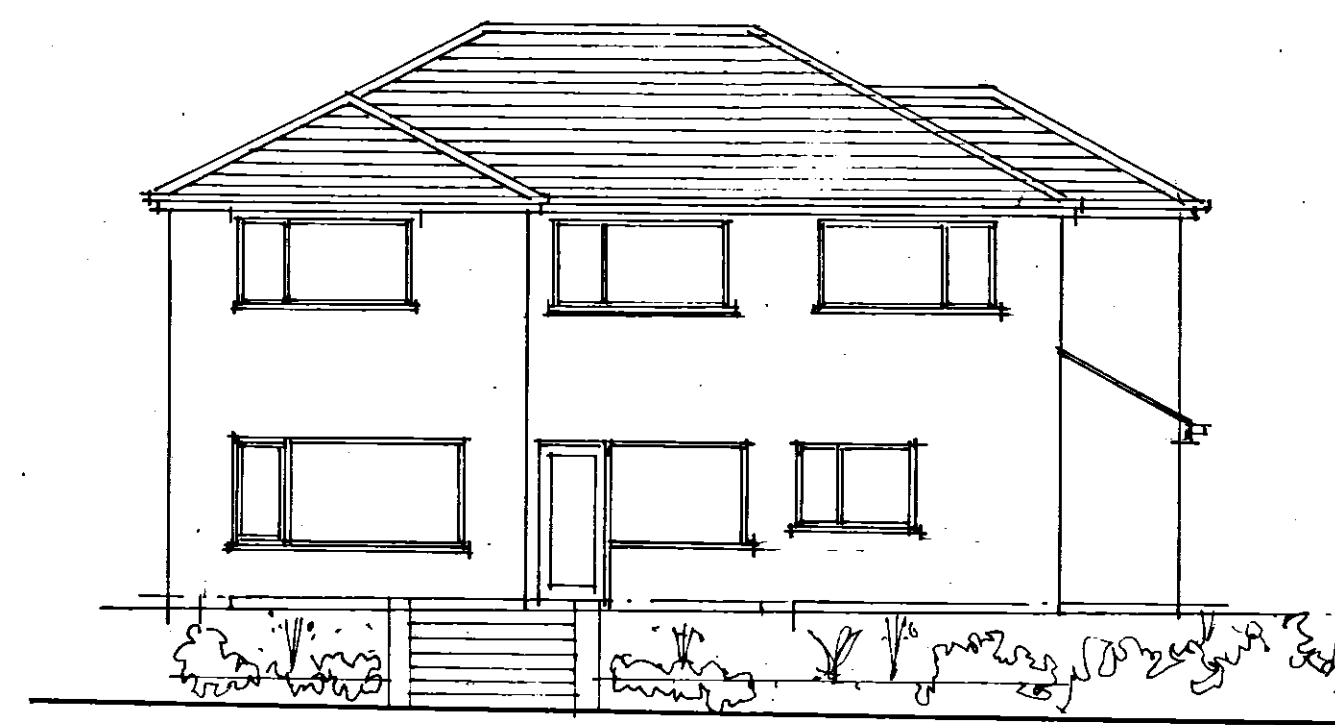


north east elevation



south east elevation

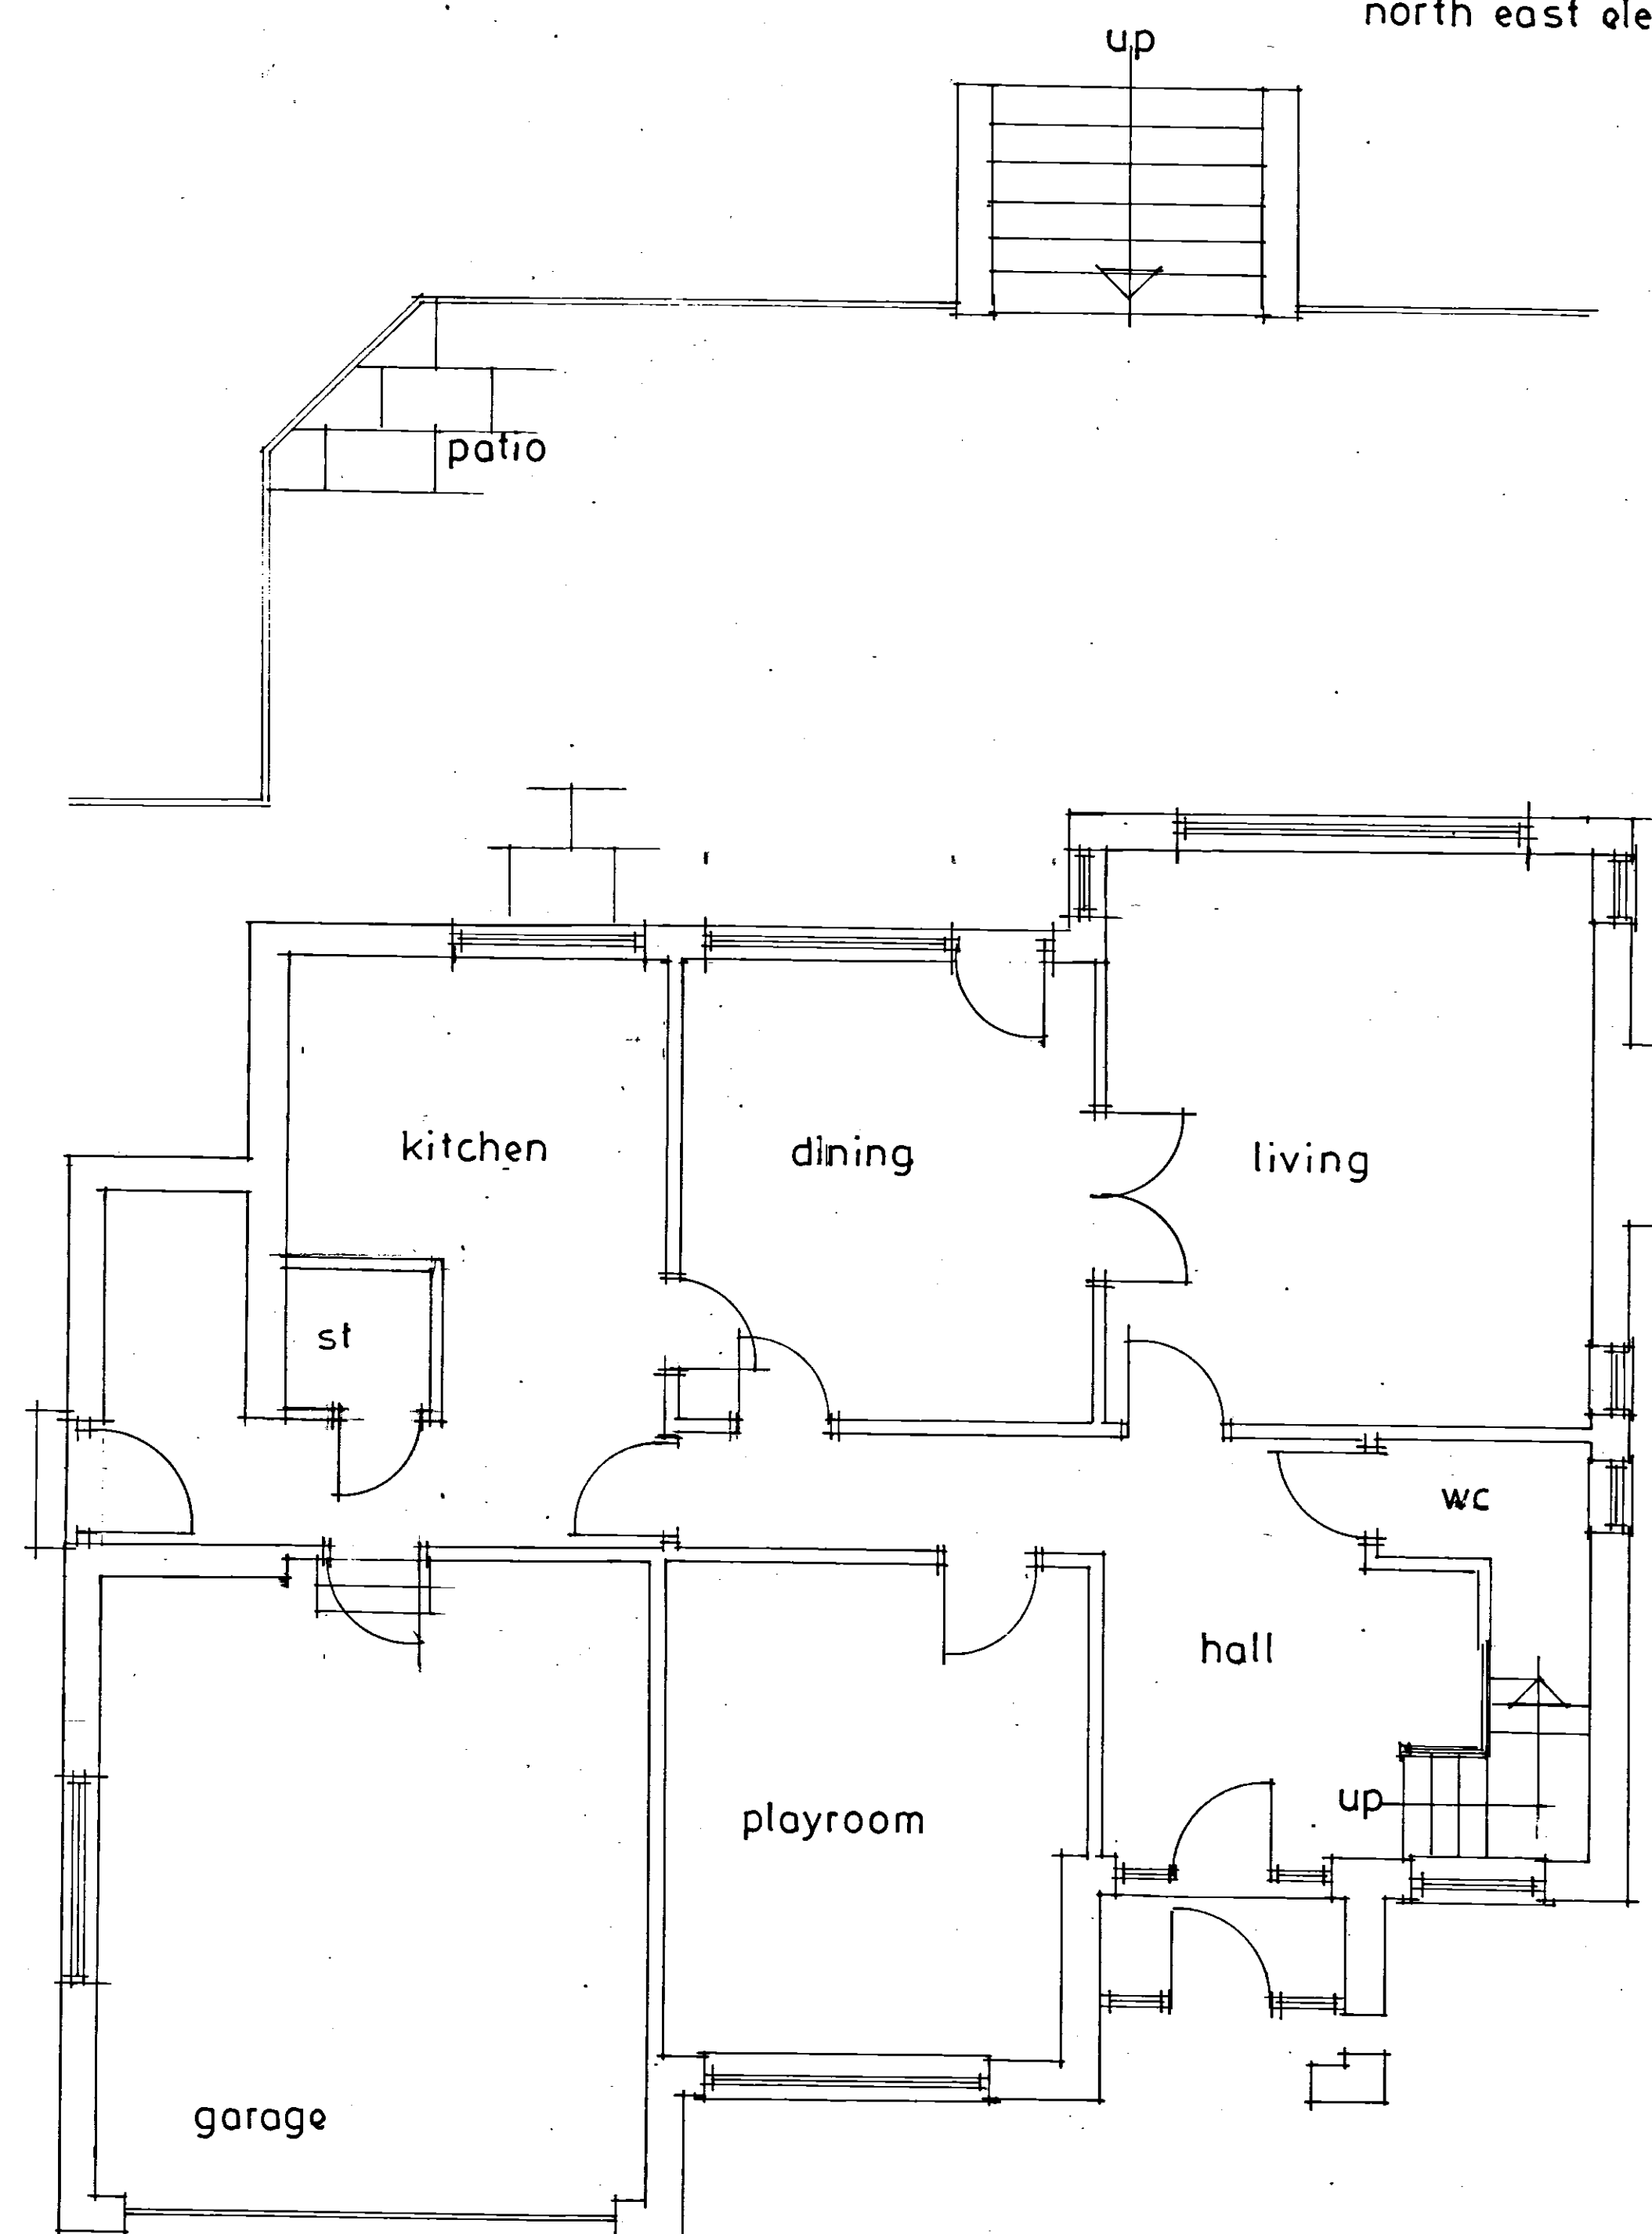

ground floor

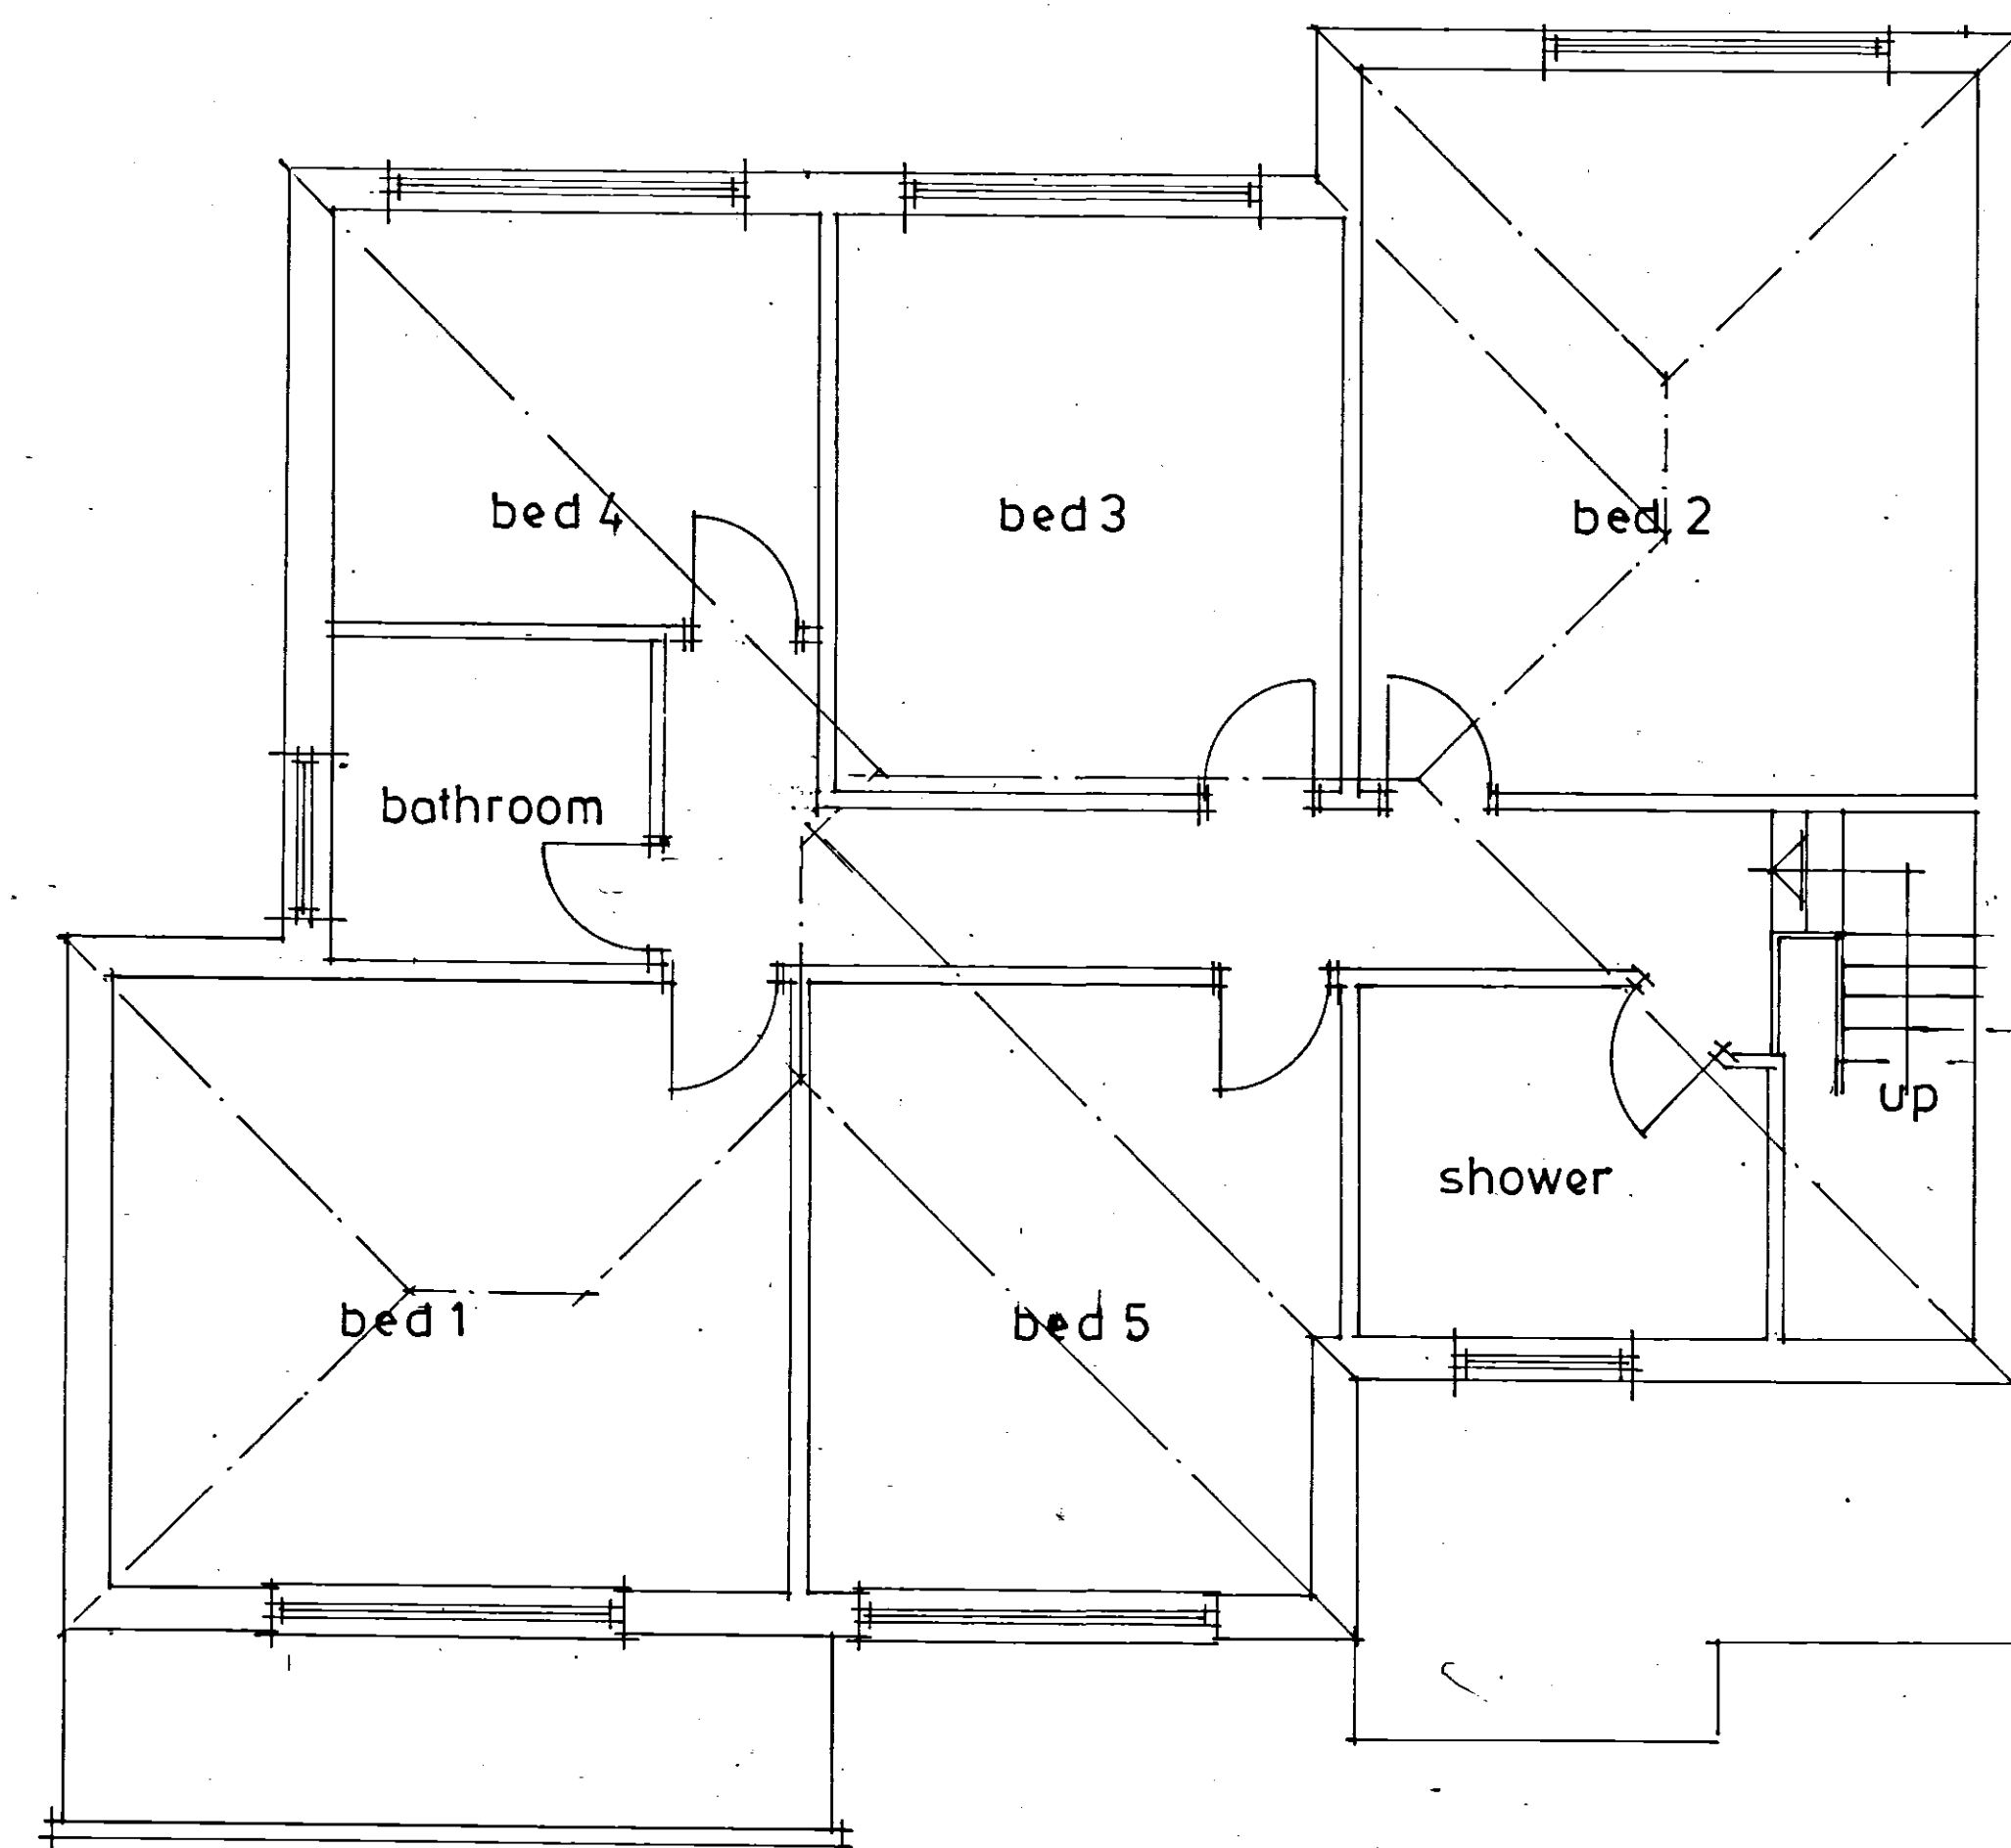

first floor

Revision		Date
All dimensions to be verified on site and the practice informed of any discrepancy.		
Calder Architectural Services 13 Henry Street Brighouse West Yorkshire HD6 2BL Tel/Fax 01484 713475		Dr & Mrs Cheema
Drawn	Date	Scale
	11-2018	1:50 1:100
Proposed extension and alterations to 21 Cumberland Avenue Fixby Huddersfield		
Drawing Plans as existing		
Job No.	Drawing No.	Rev.
	2	