



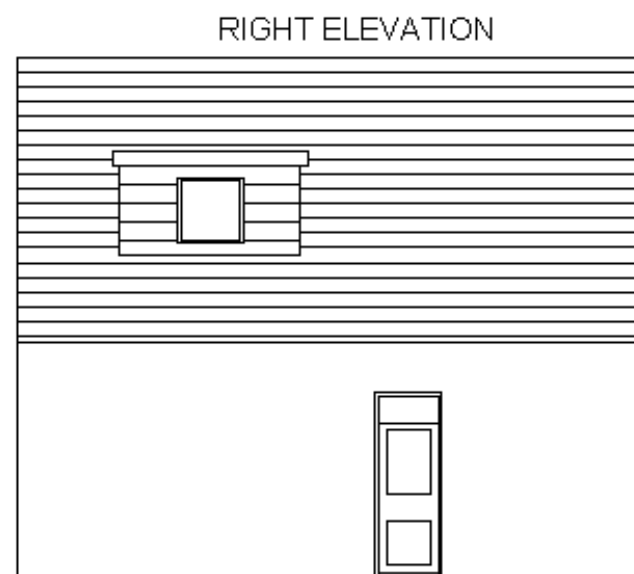

RIGHT ELEVATION

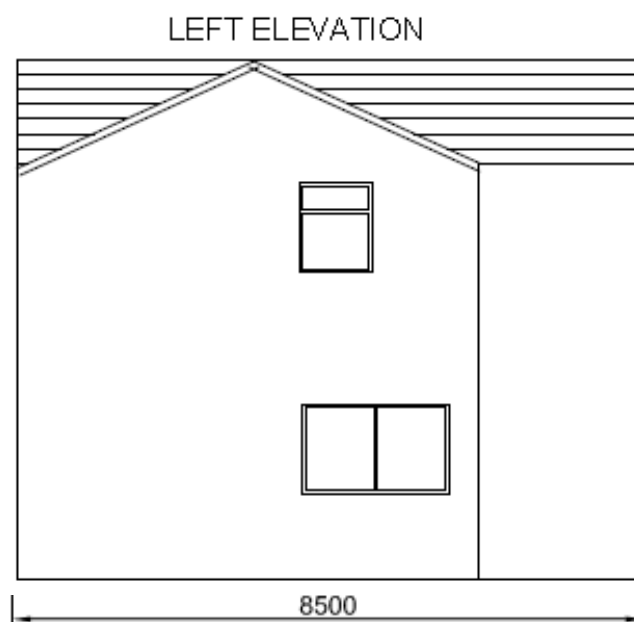


LEFT ELEVATION

8500



REAR ELEVATION

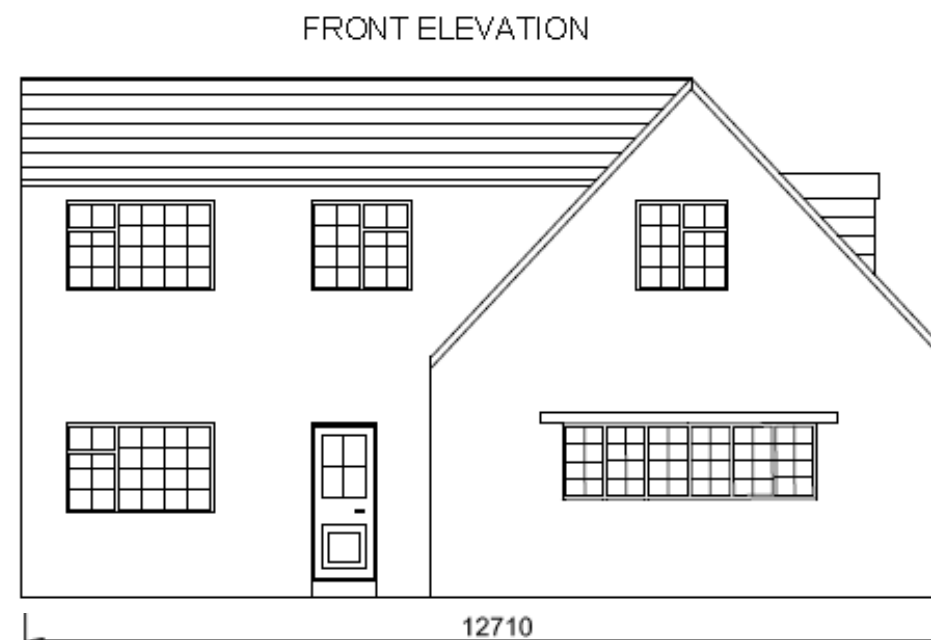

FRONT ELEVATION

12710

DRAWING NOTES

1. NEW ROOF TO BE CONSTRUCTED FROM STANDARD TIMBER CONSTRUCTION WITH ROOF TILES TO MATCH EXISTING.
2. ALL WALLS TO BE CONSTRUCTED USING STANDARD CONSTRUCTION METHODS
3. EXISTING CAR PARK SPACES TO BE RETAINED

PLANNING APPLICATION

8 BEAGLE AVENUE, BEAUMONT PARK, HD4 7AP

DRAWING 3 – PROPOSED ELEVATIONS

REV E	28/08/17
	Paper Size: A3
	Scale: 1:100

DRAWING No.2–Elevations