


137.2m

140.2m


DRUB LANE

Site Boundary

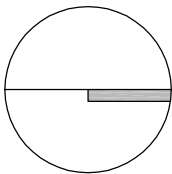

For the purposes of Planning Consent the following applies to any copy of this drawing made by the Local Authority:
This copy has been made by and with the authority of the person required to make the plan and drawing open to public inspection pursuant to Section 47 of the Copyright, Designs and Patents Act 1988. Unless that Act provides a relevant exception to copyright, the copy must not be copied without the prior permission of the copyright owner. If any copy is made under the authority only the whole drawing including the copyright holder's name and this notice, is to be copied.

DO NOT SCALE this drawing. Figured dimensions only are to be used. This drawing is the sole copyright of PARKdesigned. Any discrepancies between this drawing and other information should be reported to the Architect.

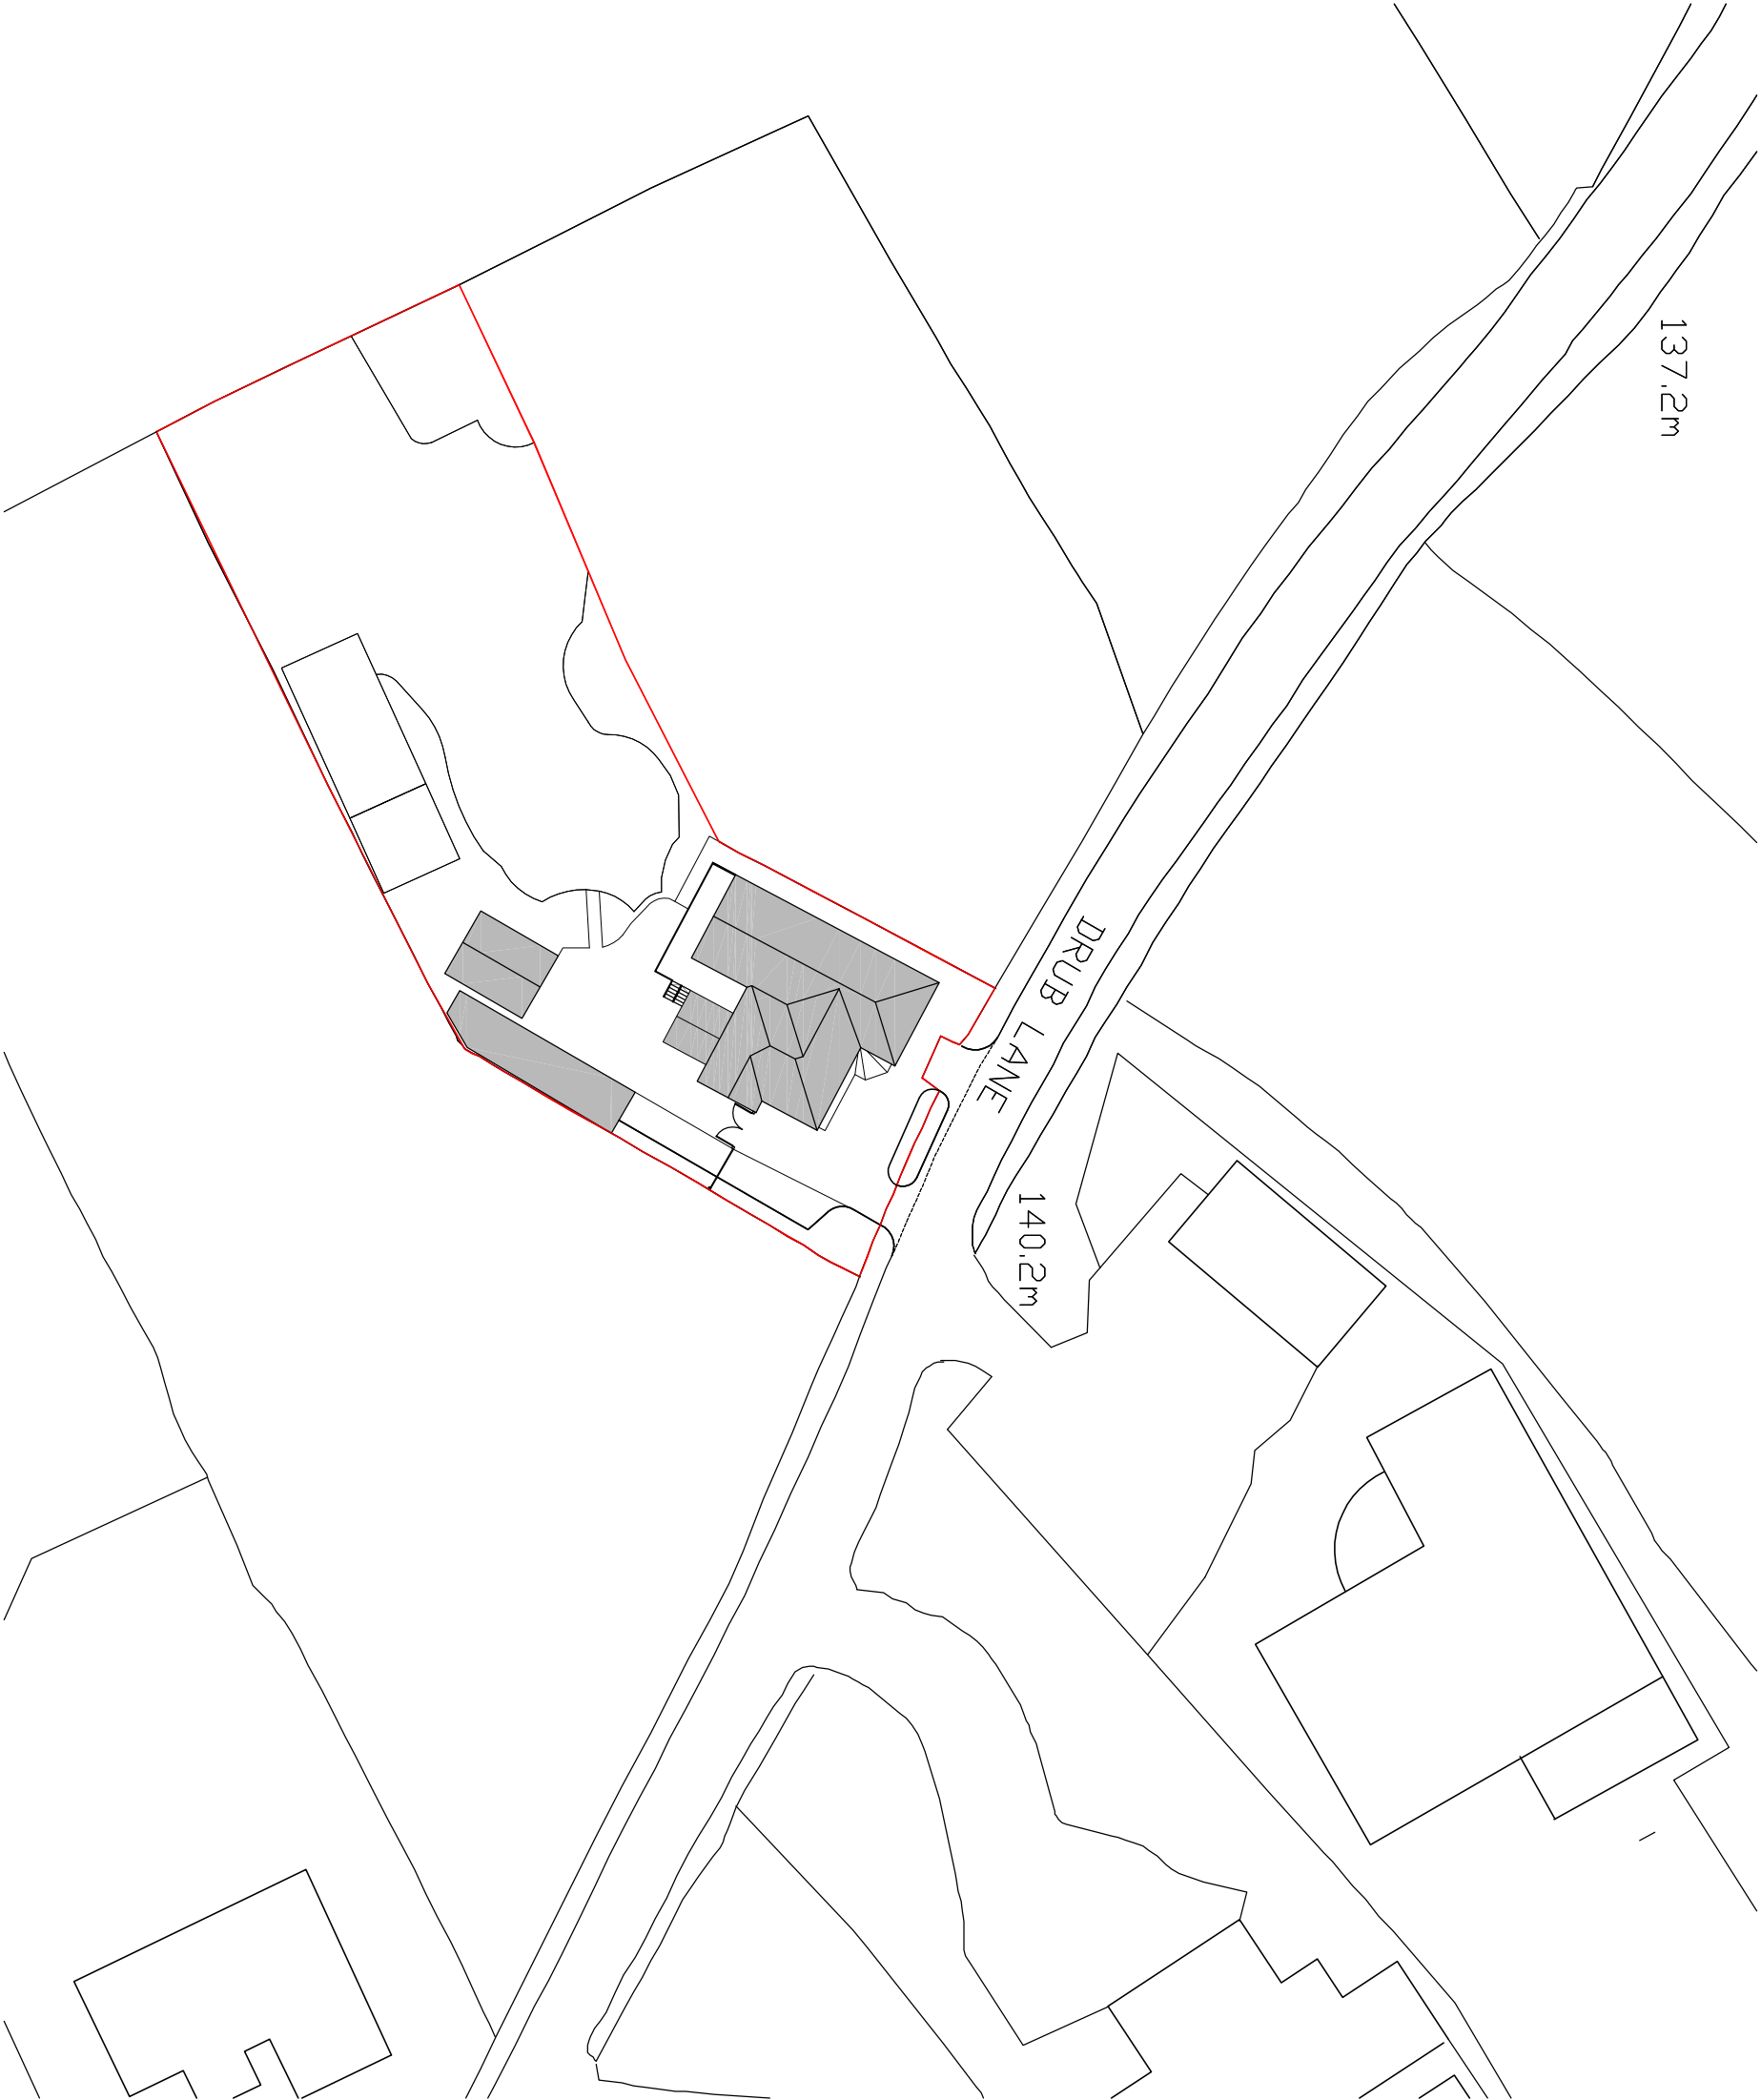

Existing Site Plan

Scale 1:500



Rev A : 2018.11.16 RL JP Revised for planning application

Issue Purpose: PLANNING APPLICATION

designed

PARK

The LOFT, Unit 13
Carlton Mills,
Leeds,
LS12 2QG
T: 0113 819 8057
www.parkdesigned.com
info@parkdesigned.com

Client	Mr. & Mrs. Rahman	Date	September 2018
Project	284 Drub Lane, Drub Village, BD19 4BX	Scale	1:500 @ A3
Title	Existing Site Plan	Drawn	TT Aut JAP
Job No.	Stage Series Drawing Rev.	Design - D	Planning - P
18.16-P	002	A	
Stage Identification	Design - D	Planning - P	Order - I
		Construction - C	Record - R