




Proposed South West Elevation

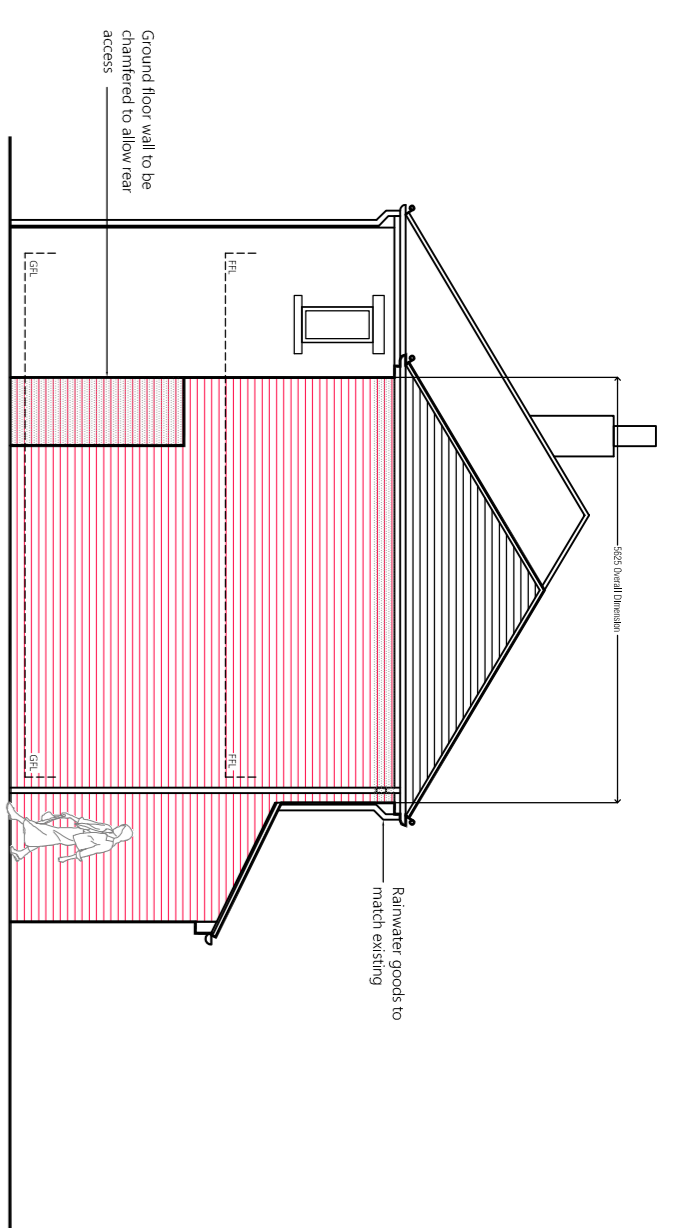


Proposed North West Elevation

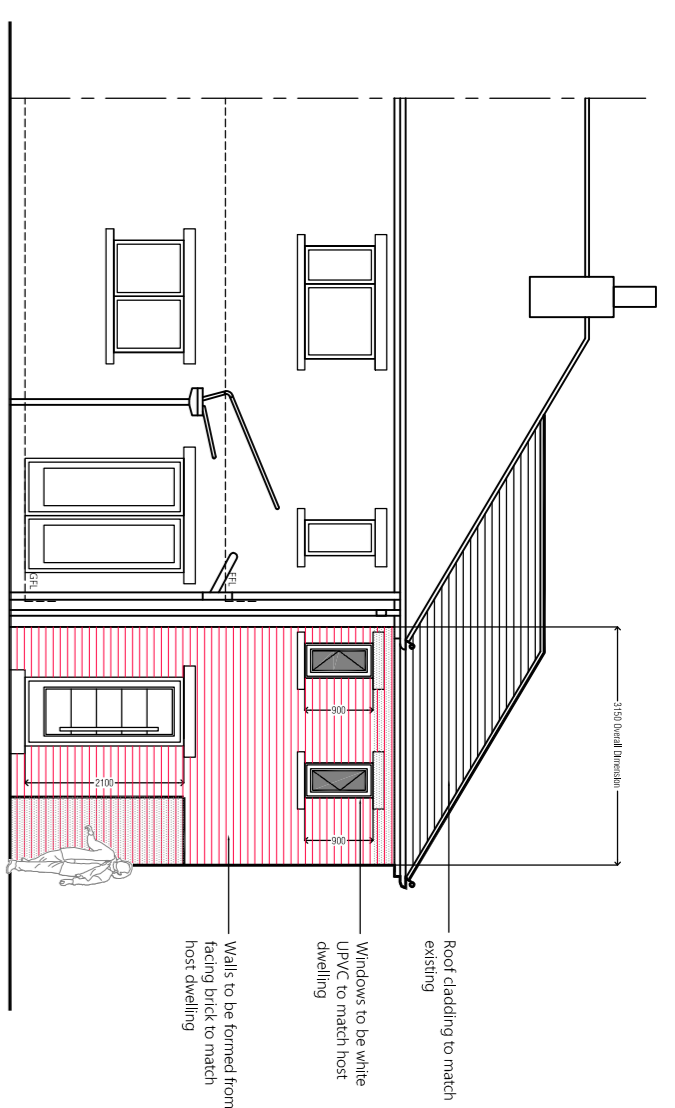


Proposed North East Elevation

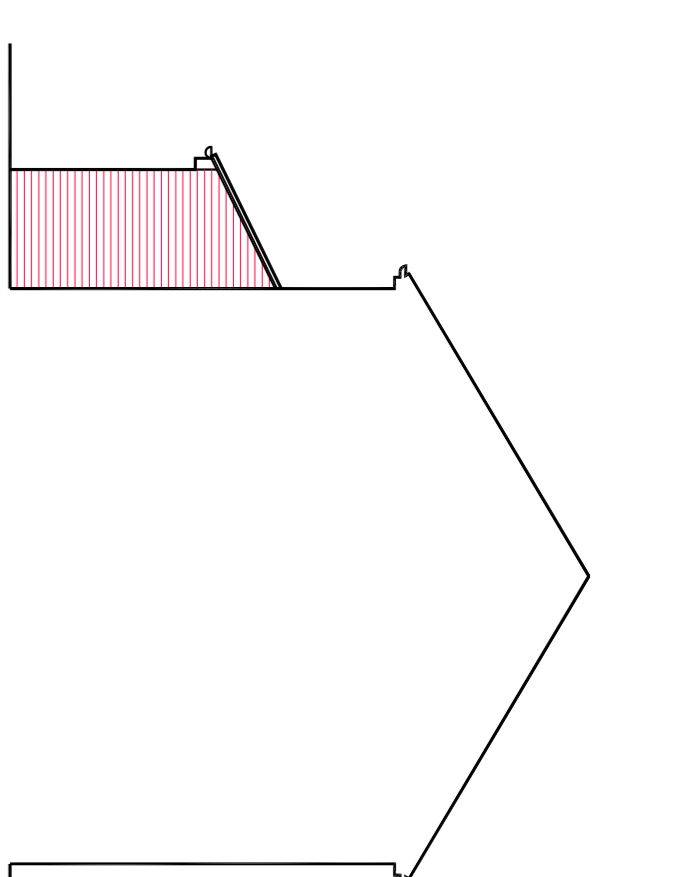


Proposed South East Elevation

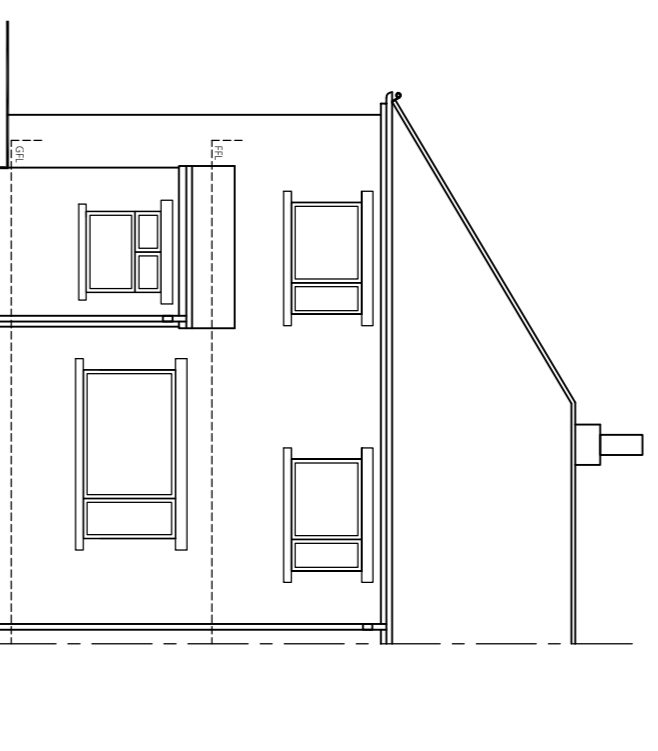


Existing South West Elevation

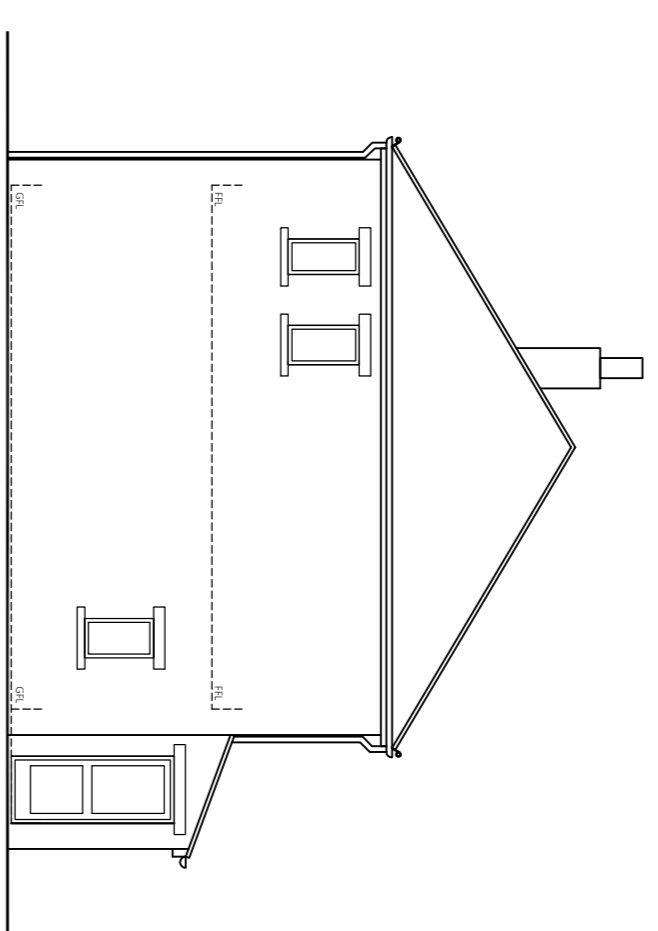


Existing North West Elevation

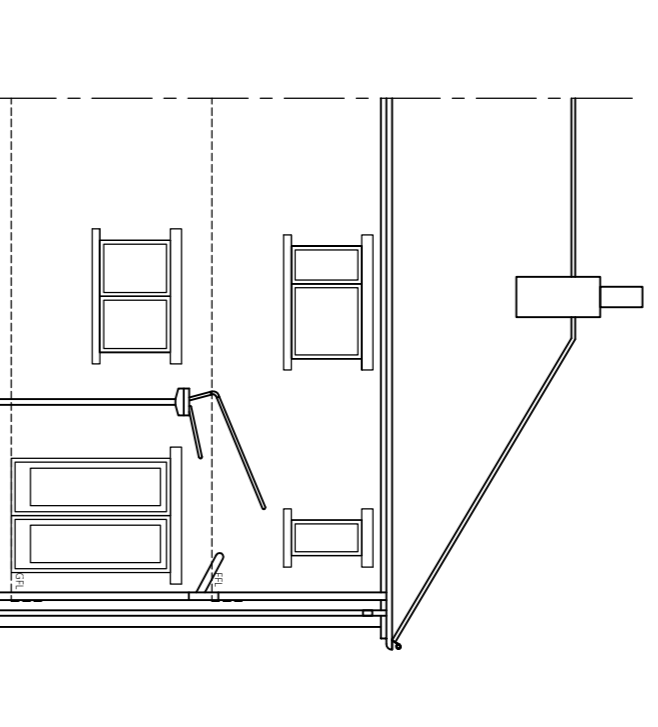


Existing North East Elevation

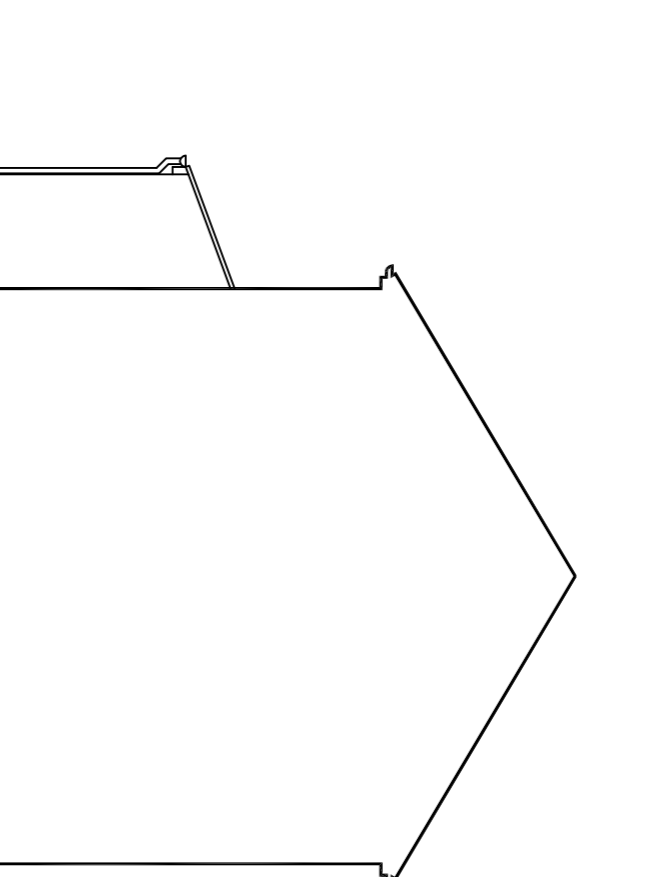


Existing South East Elevation

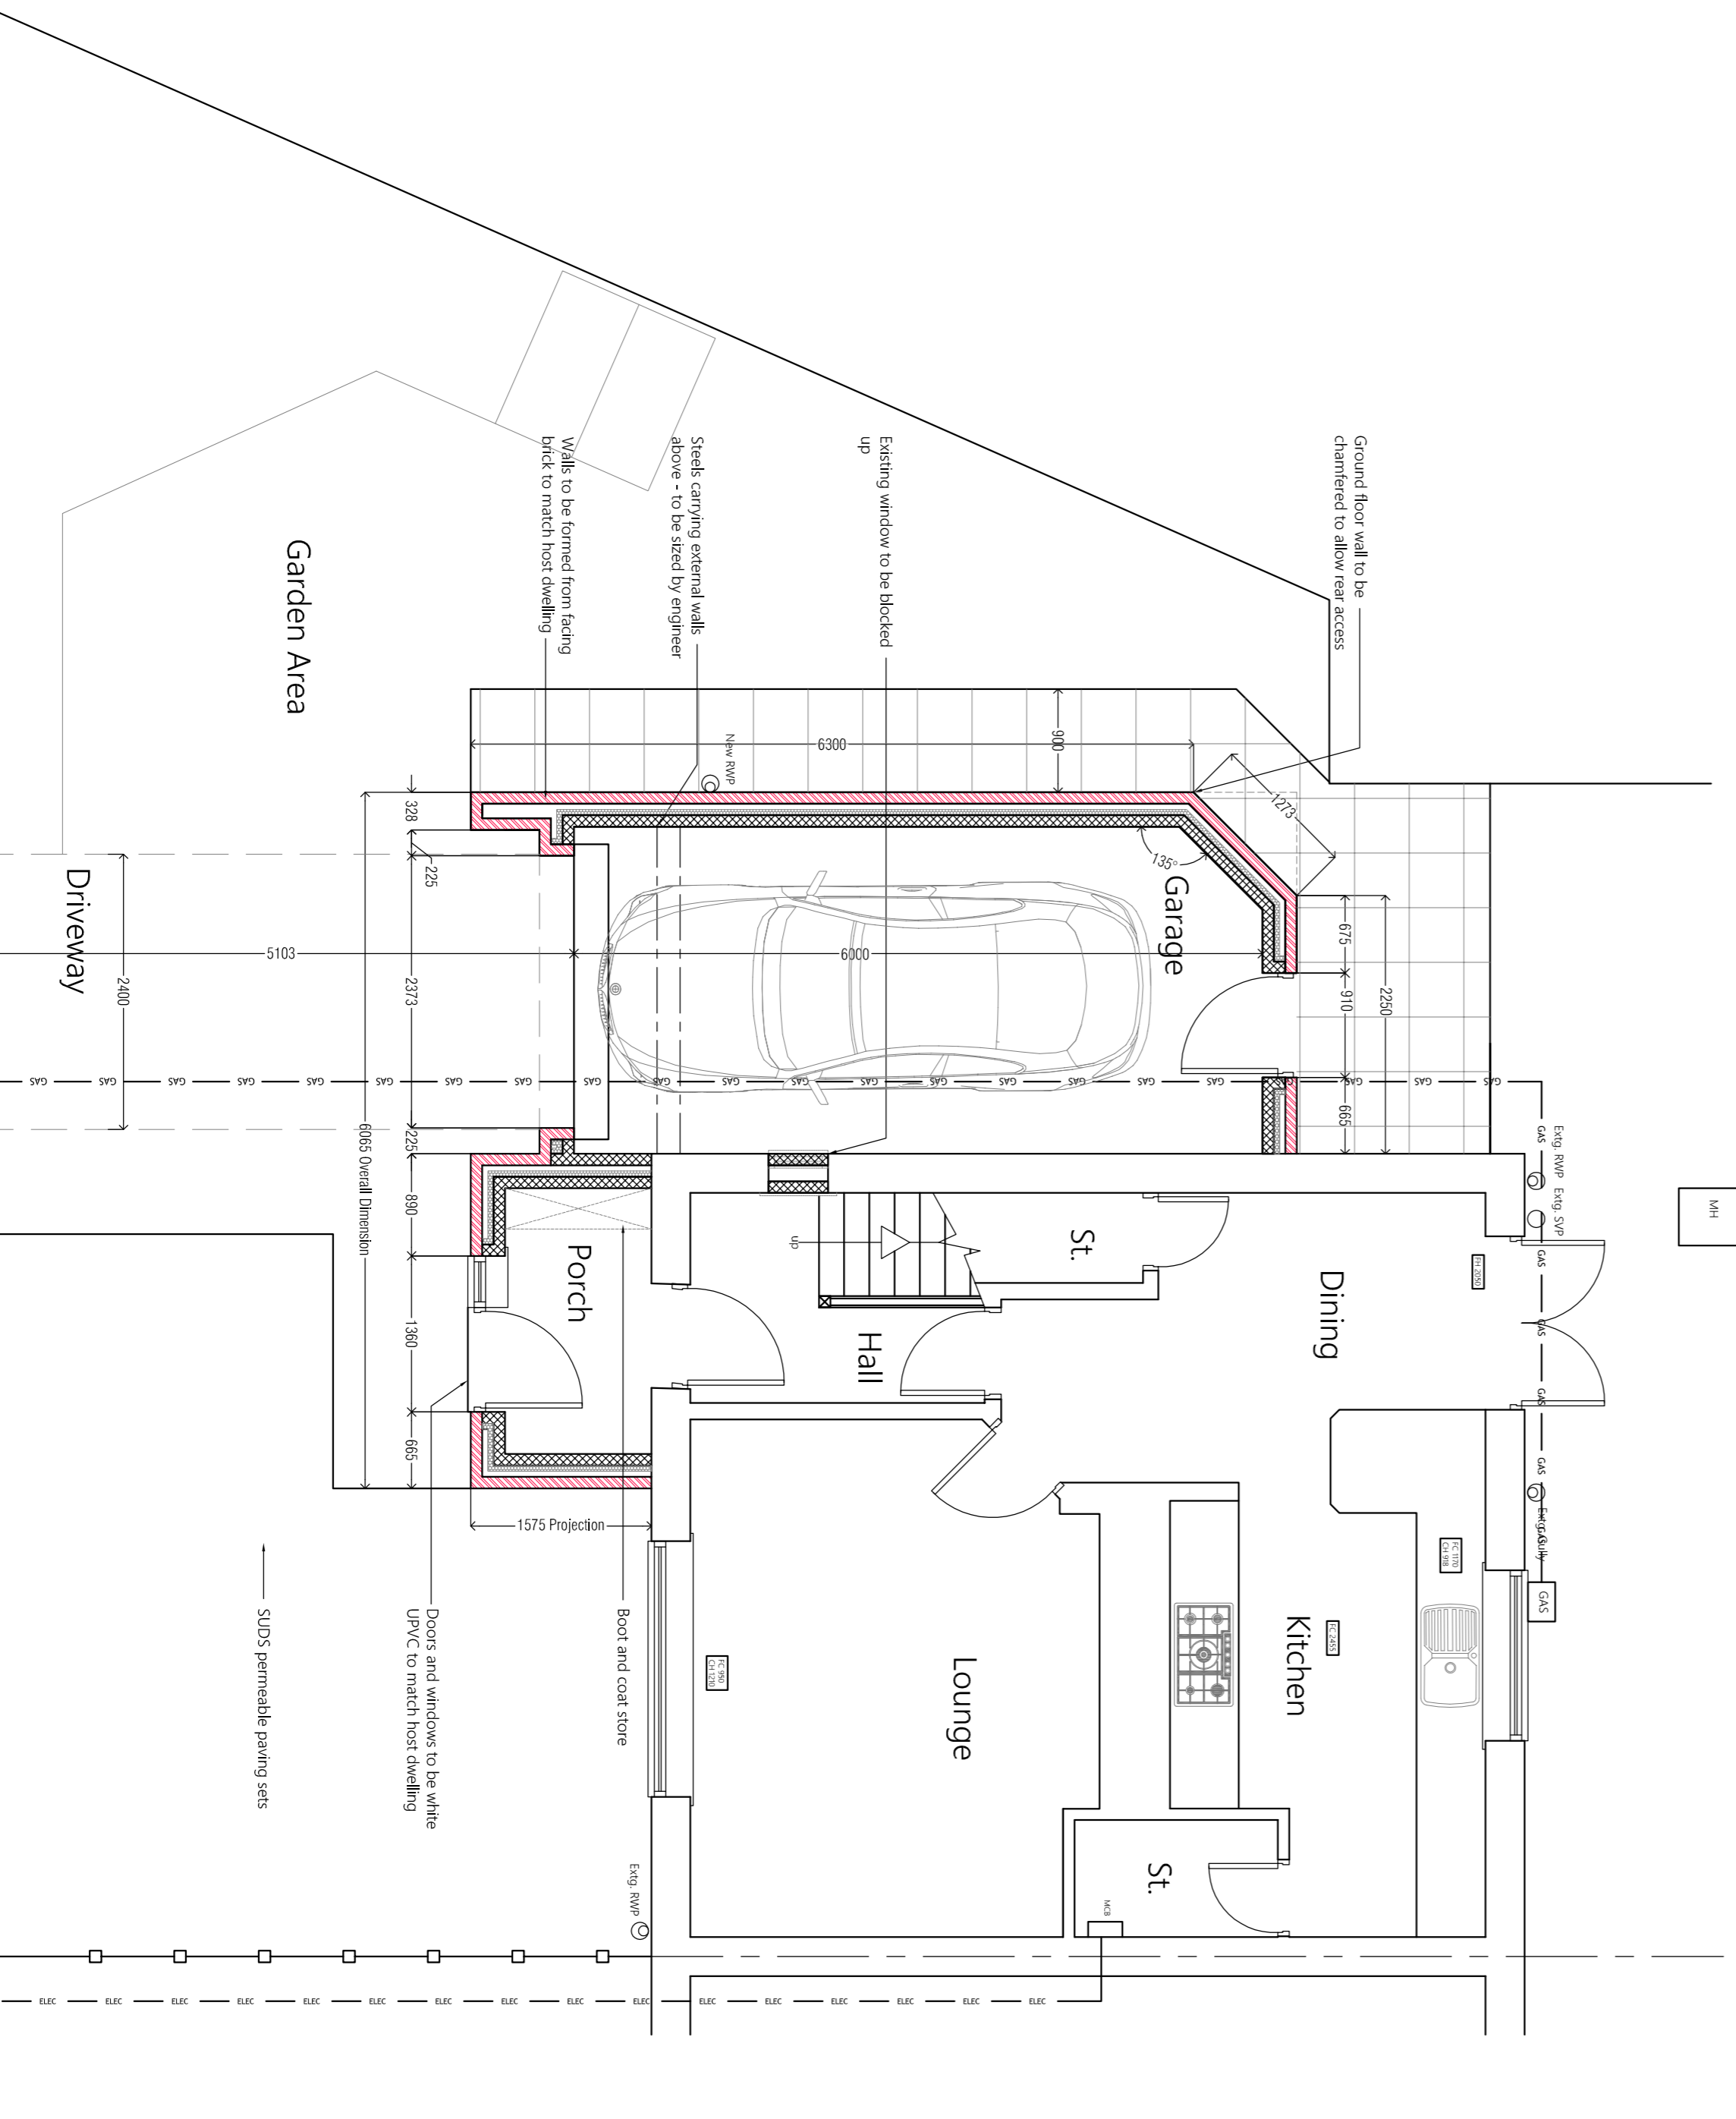

PROPOSED GROUND FLOOR LAYOUT
81 SUNNY HEYS, MELTHAM, HD9 5PB

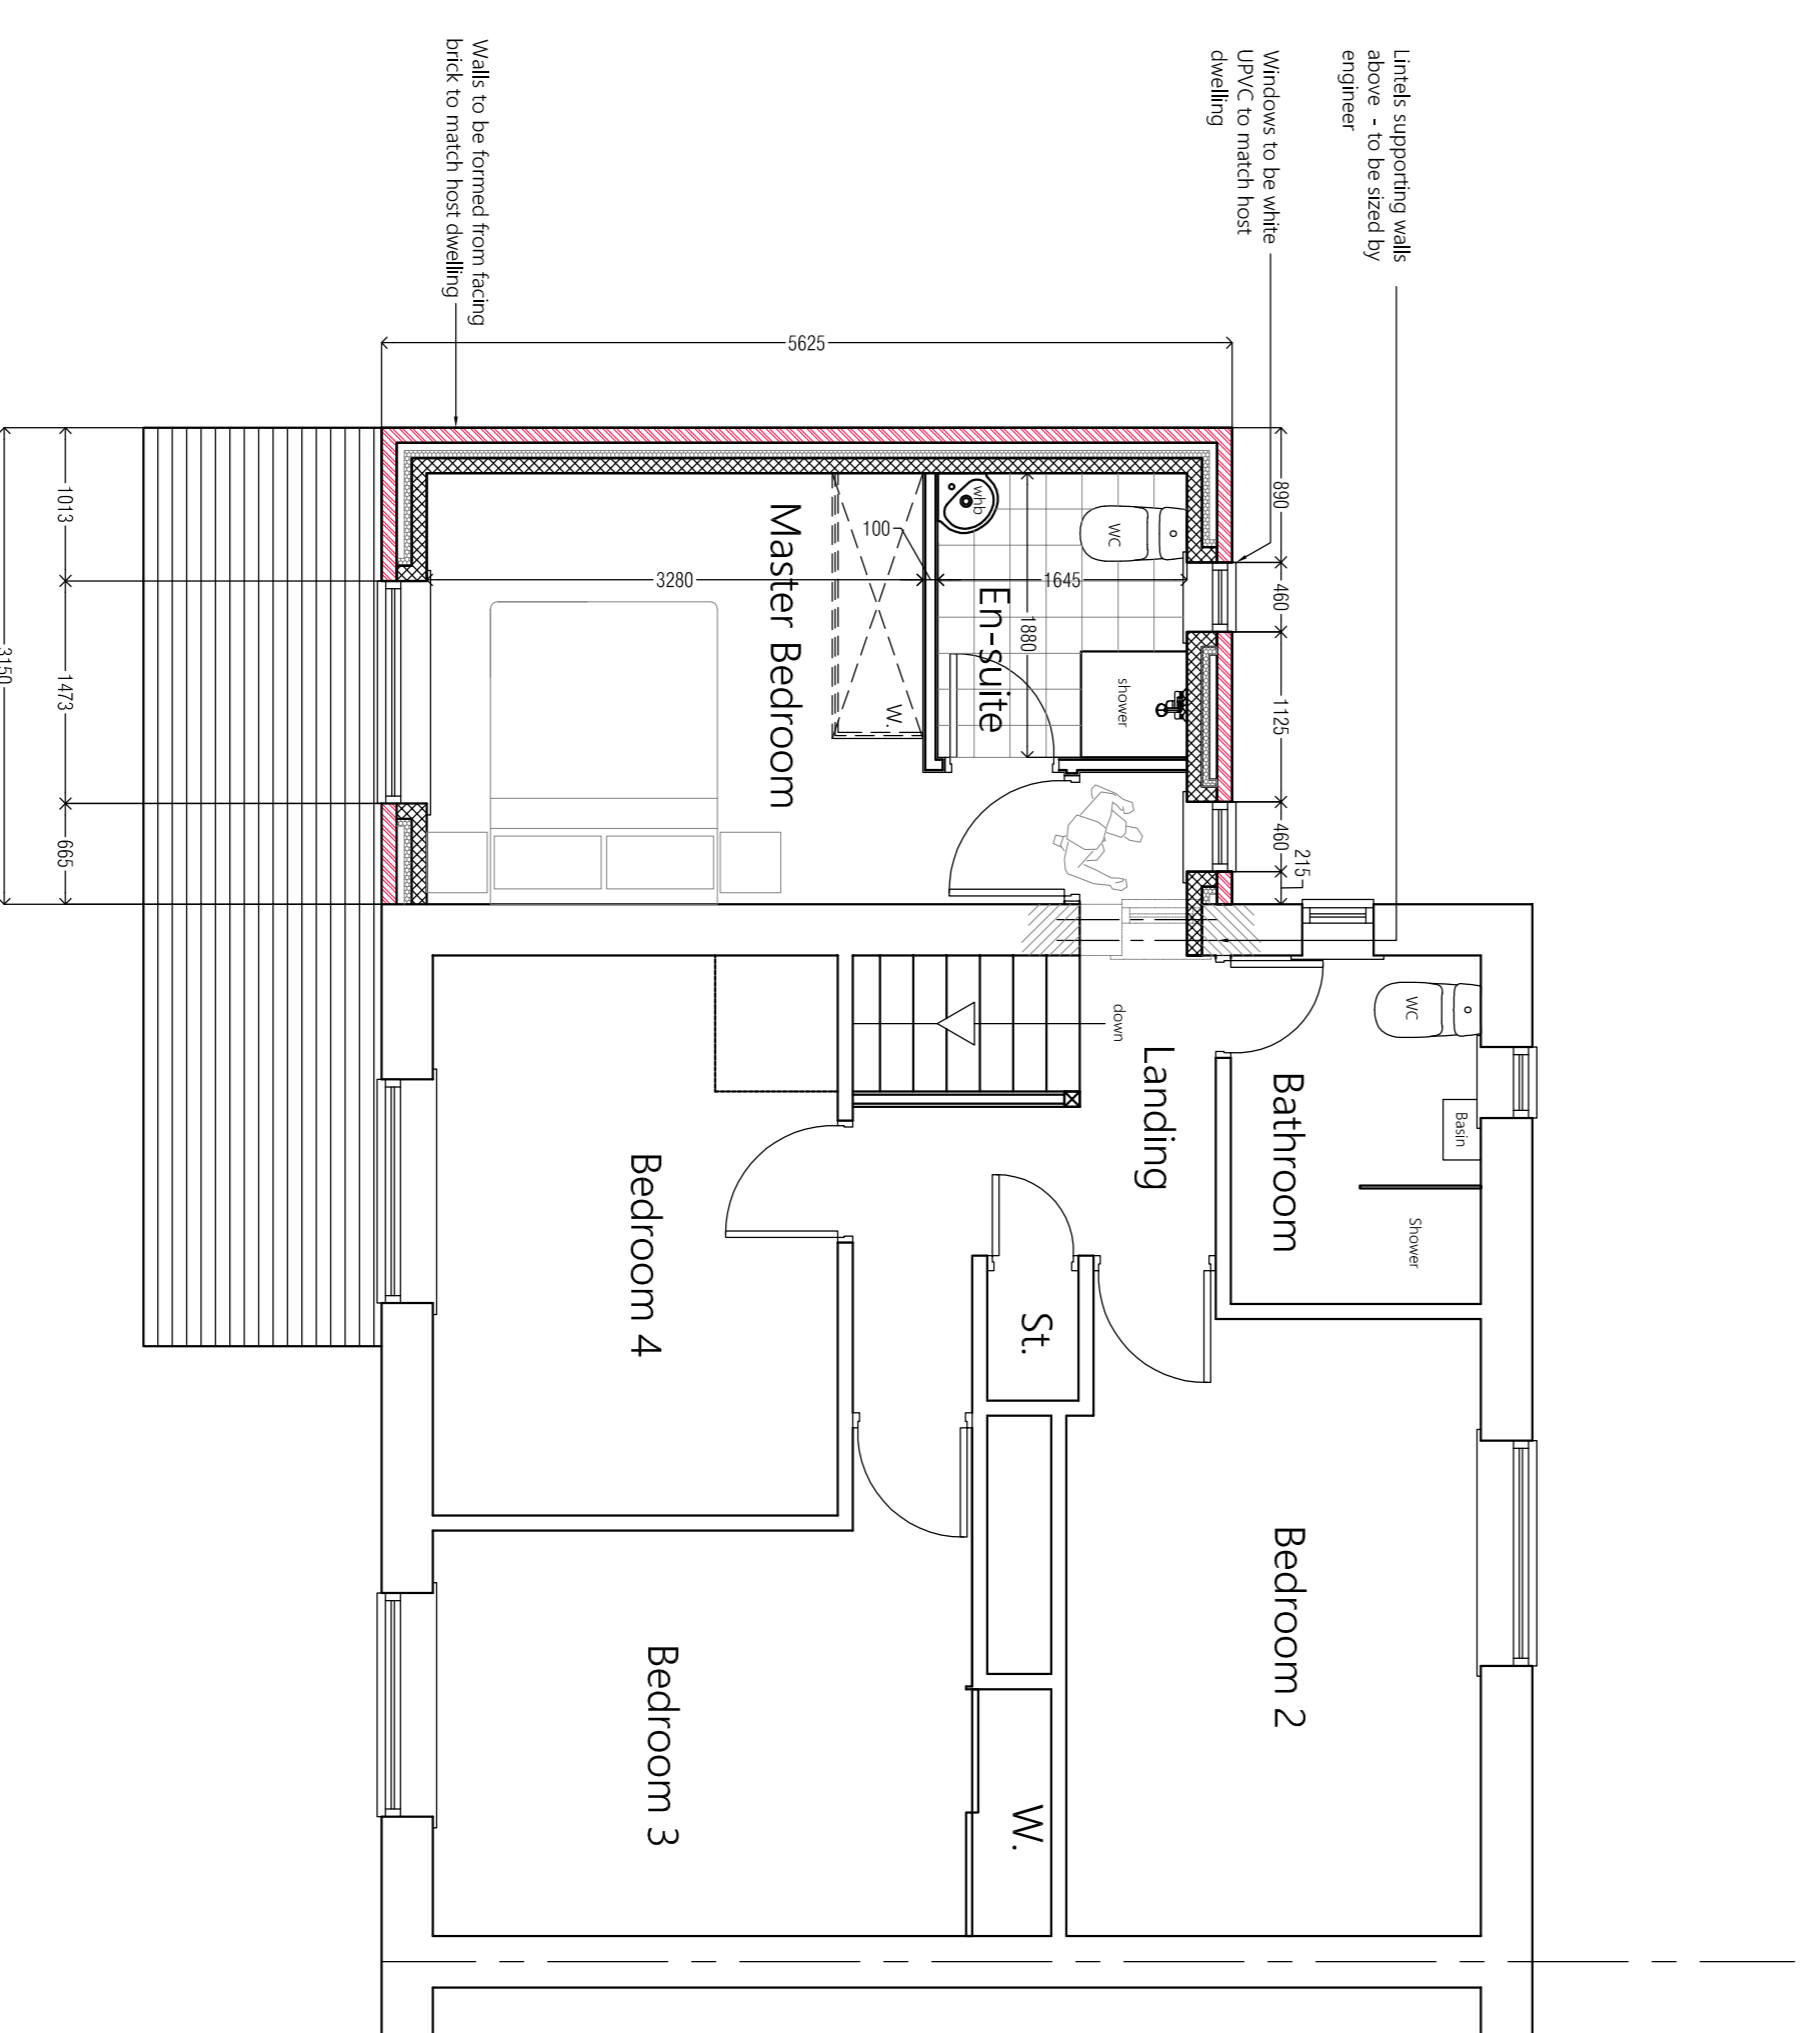

PROPOSED FIRST FLOOR LAYOUT
81 SUNNY HEYS, MELTHAM, HD9 5PB

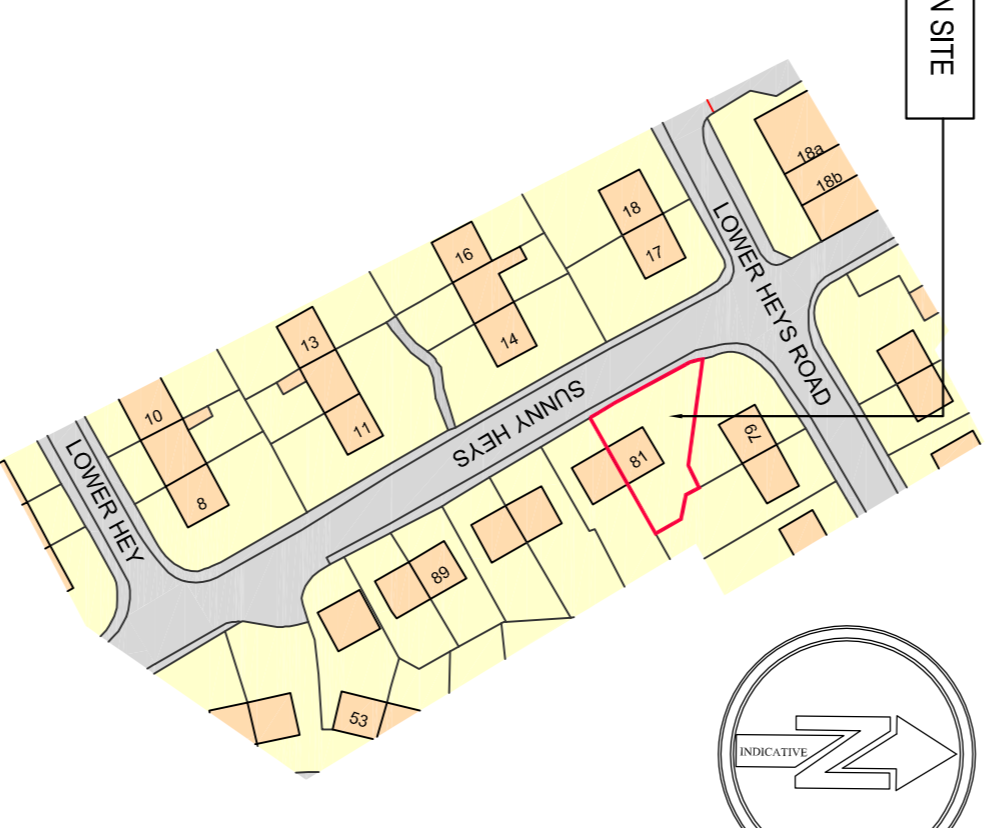

Location Plan 1:1250

GENERAL NOTES:

1. THIS DRAWING SHALL BE READ IN CONJUNCTION WITH ALL RELEVANT STRUCTURAL AND MECHANICAL SERVICES DRAWINGS WHEN REFERENCED.
2. ALL VERTICALLINES WHERE SHOWN TO BE CHECKED ON SITE. THIS DRAWING IS COMPILED AND PRODUCED BY DESIGN LINE. ANY CHANGES TO THIS DRAWING SHALL BE MADE BY DESIGN LINE. IF YOU HAVE RECEIVED THIS DRAWING IN PDF FORMAT NEVER ASSUME FITS TO SCALE ALWAYS CHECK WITH THE AUTHOR.
3. PLEASE DO NOT SCALE FROM THIS DRAWING IF IN DOUBT ALWAYS CHECK DIMENSIONS TO BE GIVEN IN REFERENCE TO SCALED DIMENSIONS.

REV	BY	DATE	NOTE

The
**Proposed Side Extension
 And Garage
 81 Sunny Heys
 Meltham
 Holmfirth
 HD9 5PB
 Mrs. Brockbank
 Existing & Proposed Layout**

Design Line Henderson Ltd.
 42, Fern Lane, Coalbrook
 Underwood, W. Yorks HD9 5SQ
 Telephone: 01430 81444
 Mobile: 07830 51571
 E-mail: info@designlinearchitectural.co.uk

Design Line
 Henderson
 Architects

Client	Drawn	Checked	Scale	Project No.	Dwg. No.	Rev.
DCC 2018	AF	SB	1:100 / 50	DL562	01	

Planning