


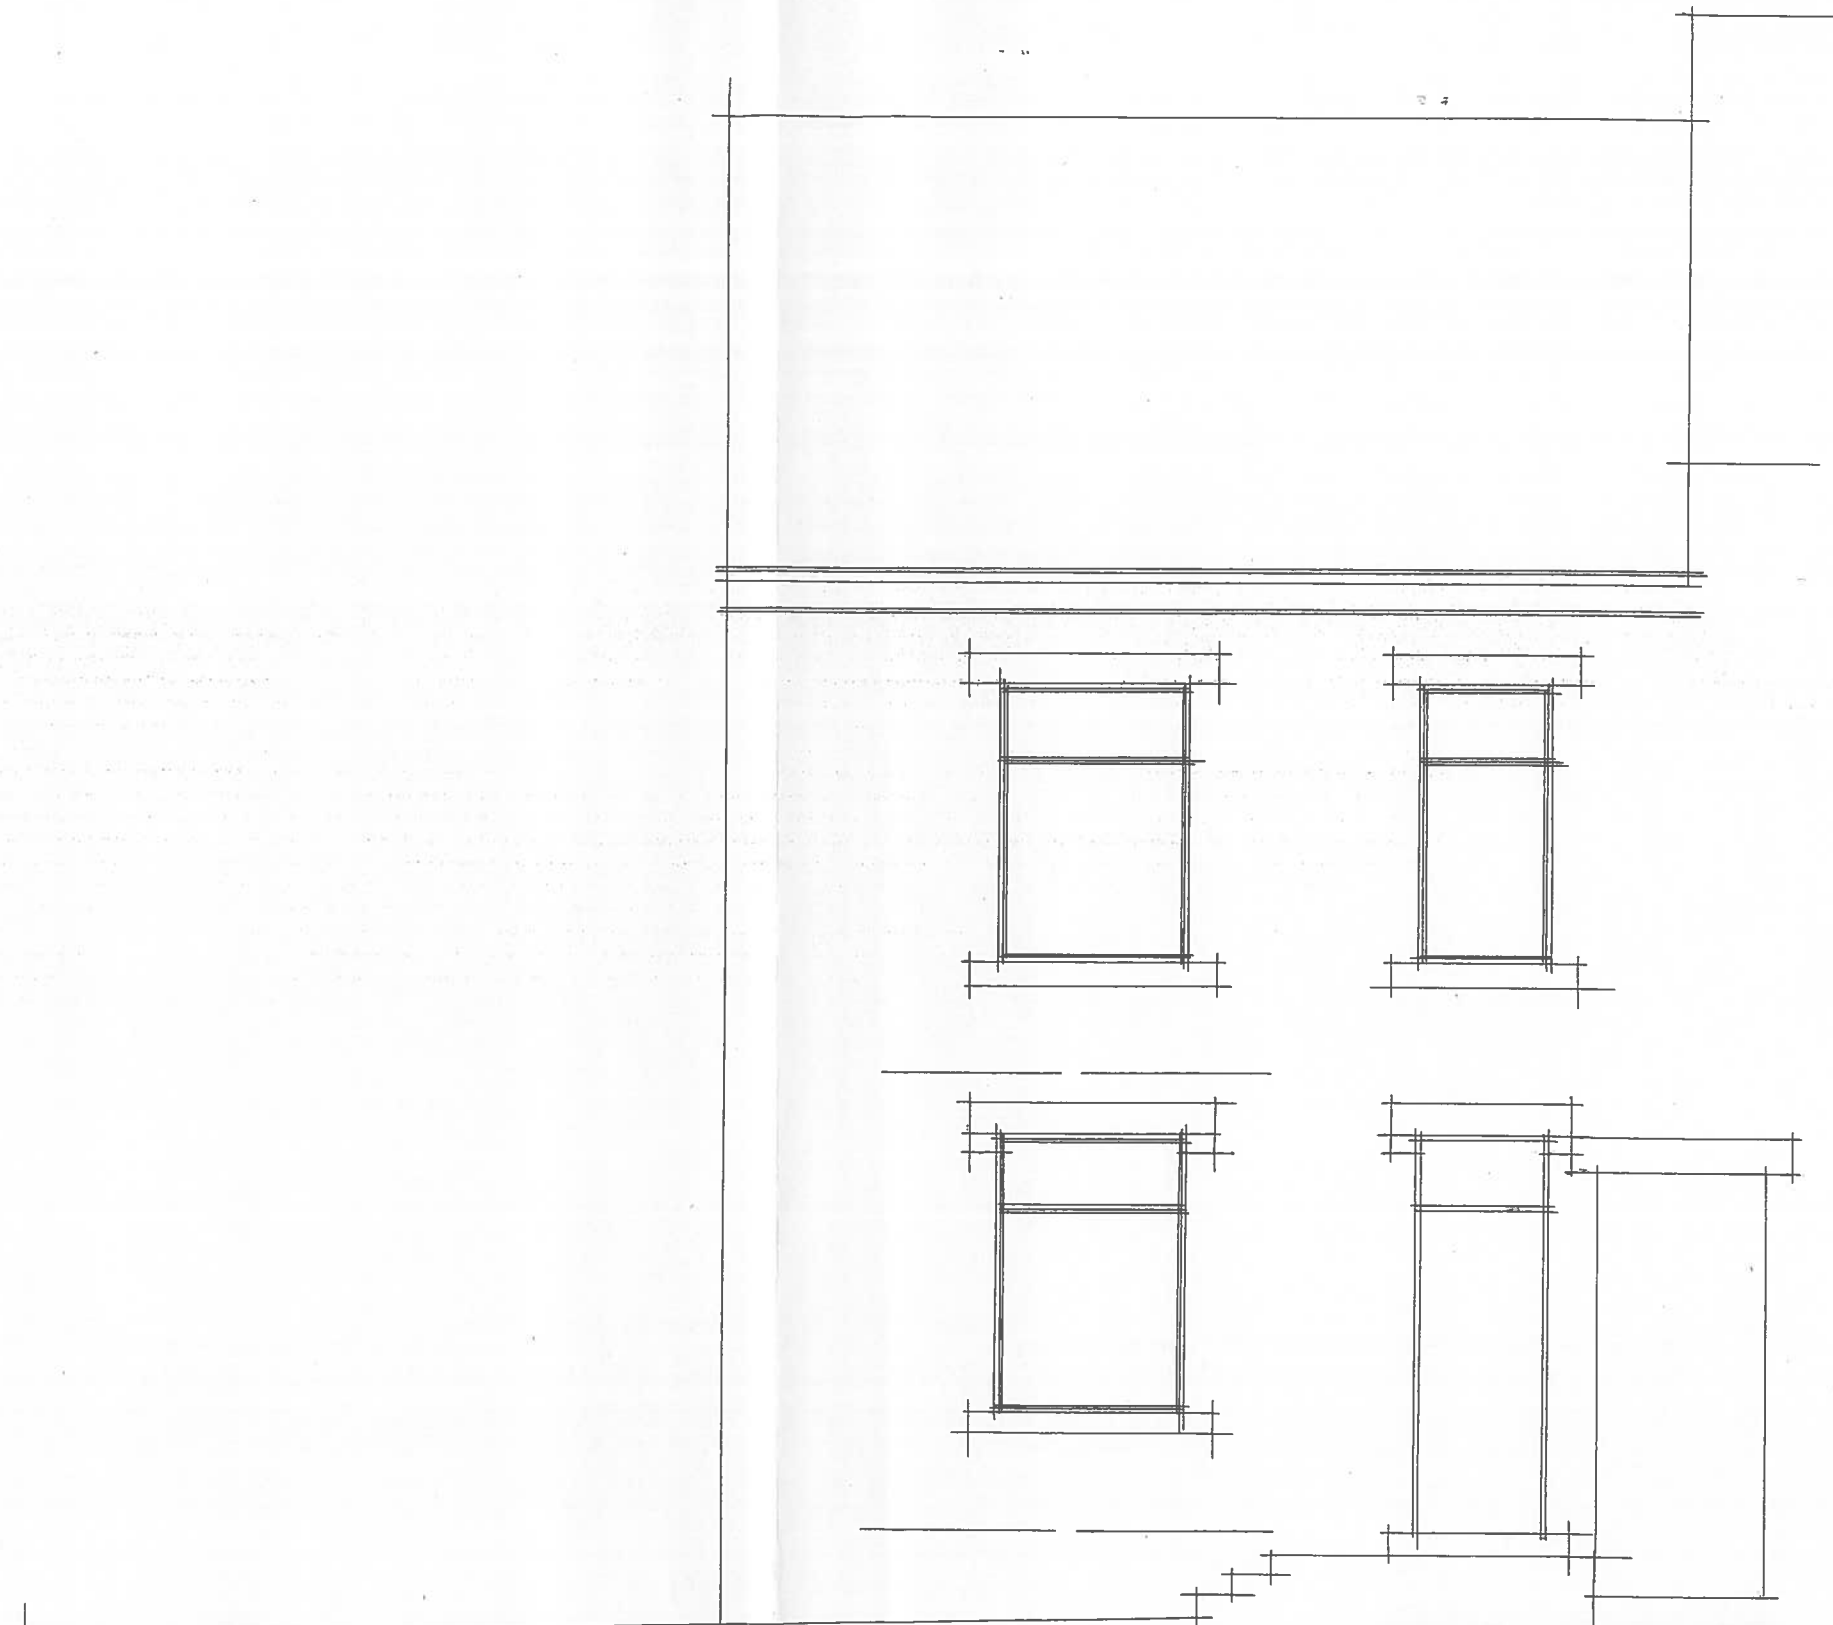

FRONT ELEVATION EXISTING
75/77 SPRINGDALE STREET
THORNTON LODGE HUDDERSFIELD
DRG NO 1851-3 SCALE 1:50