


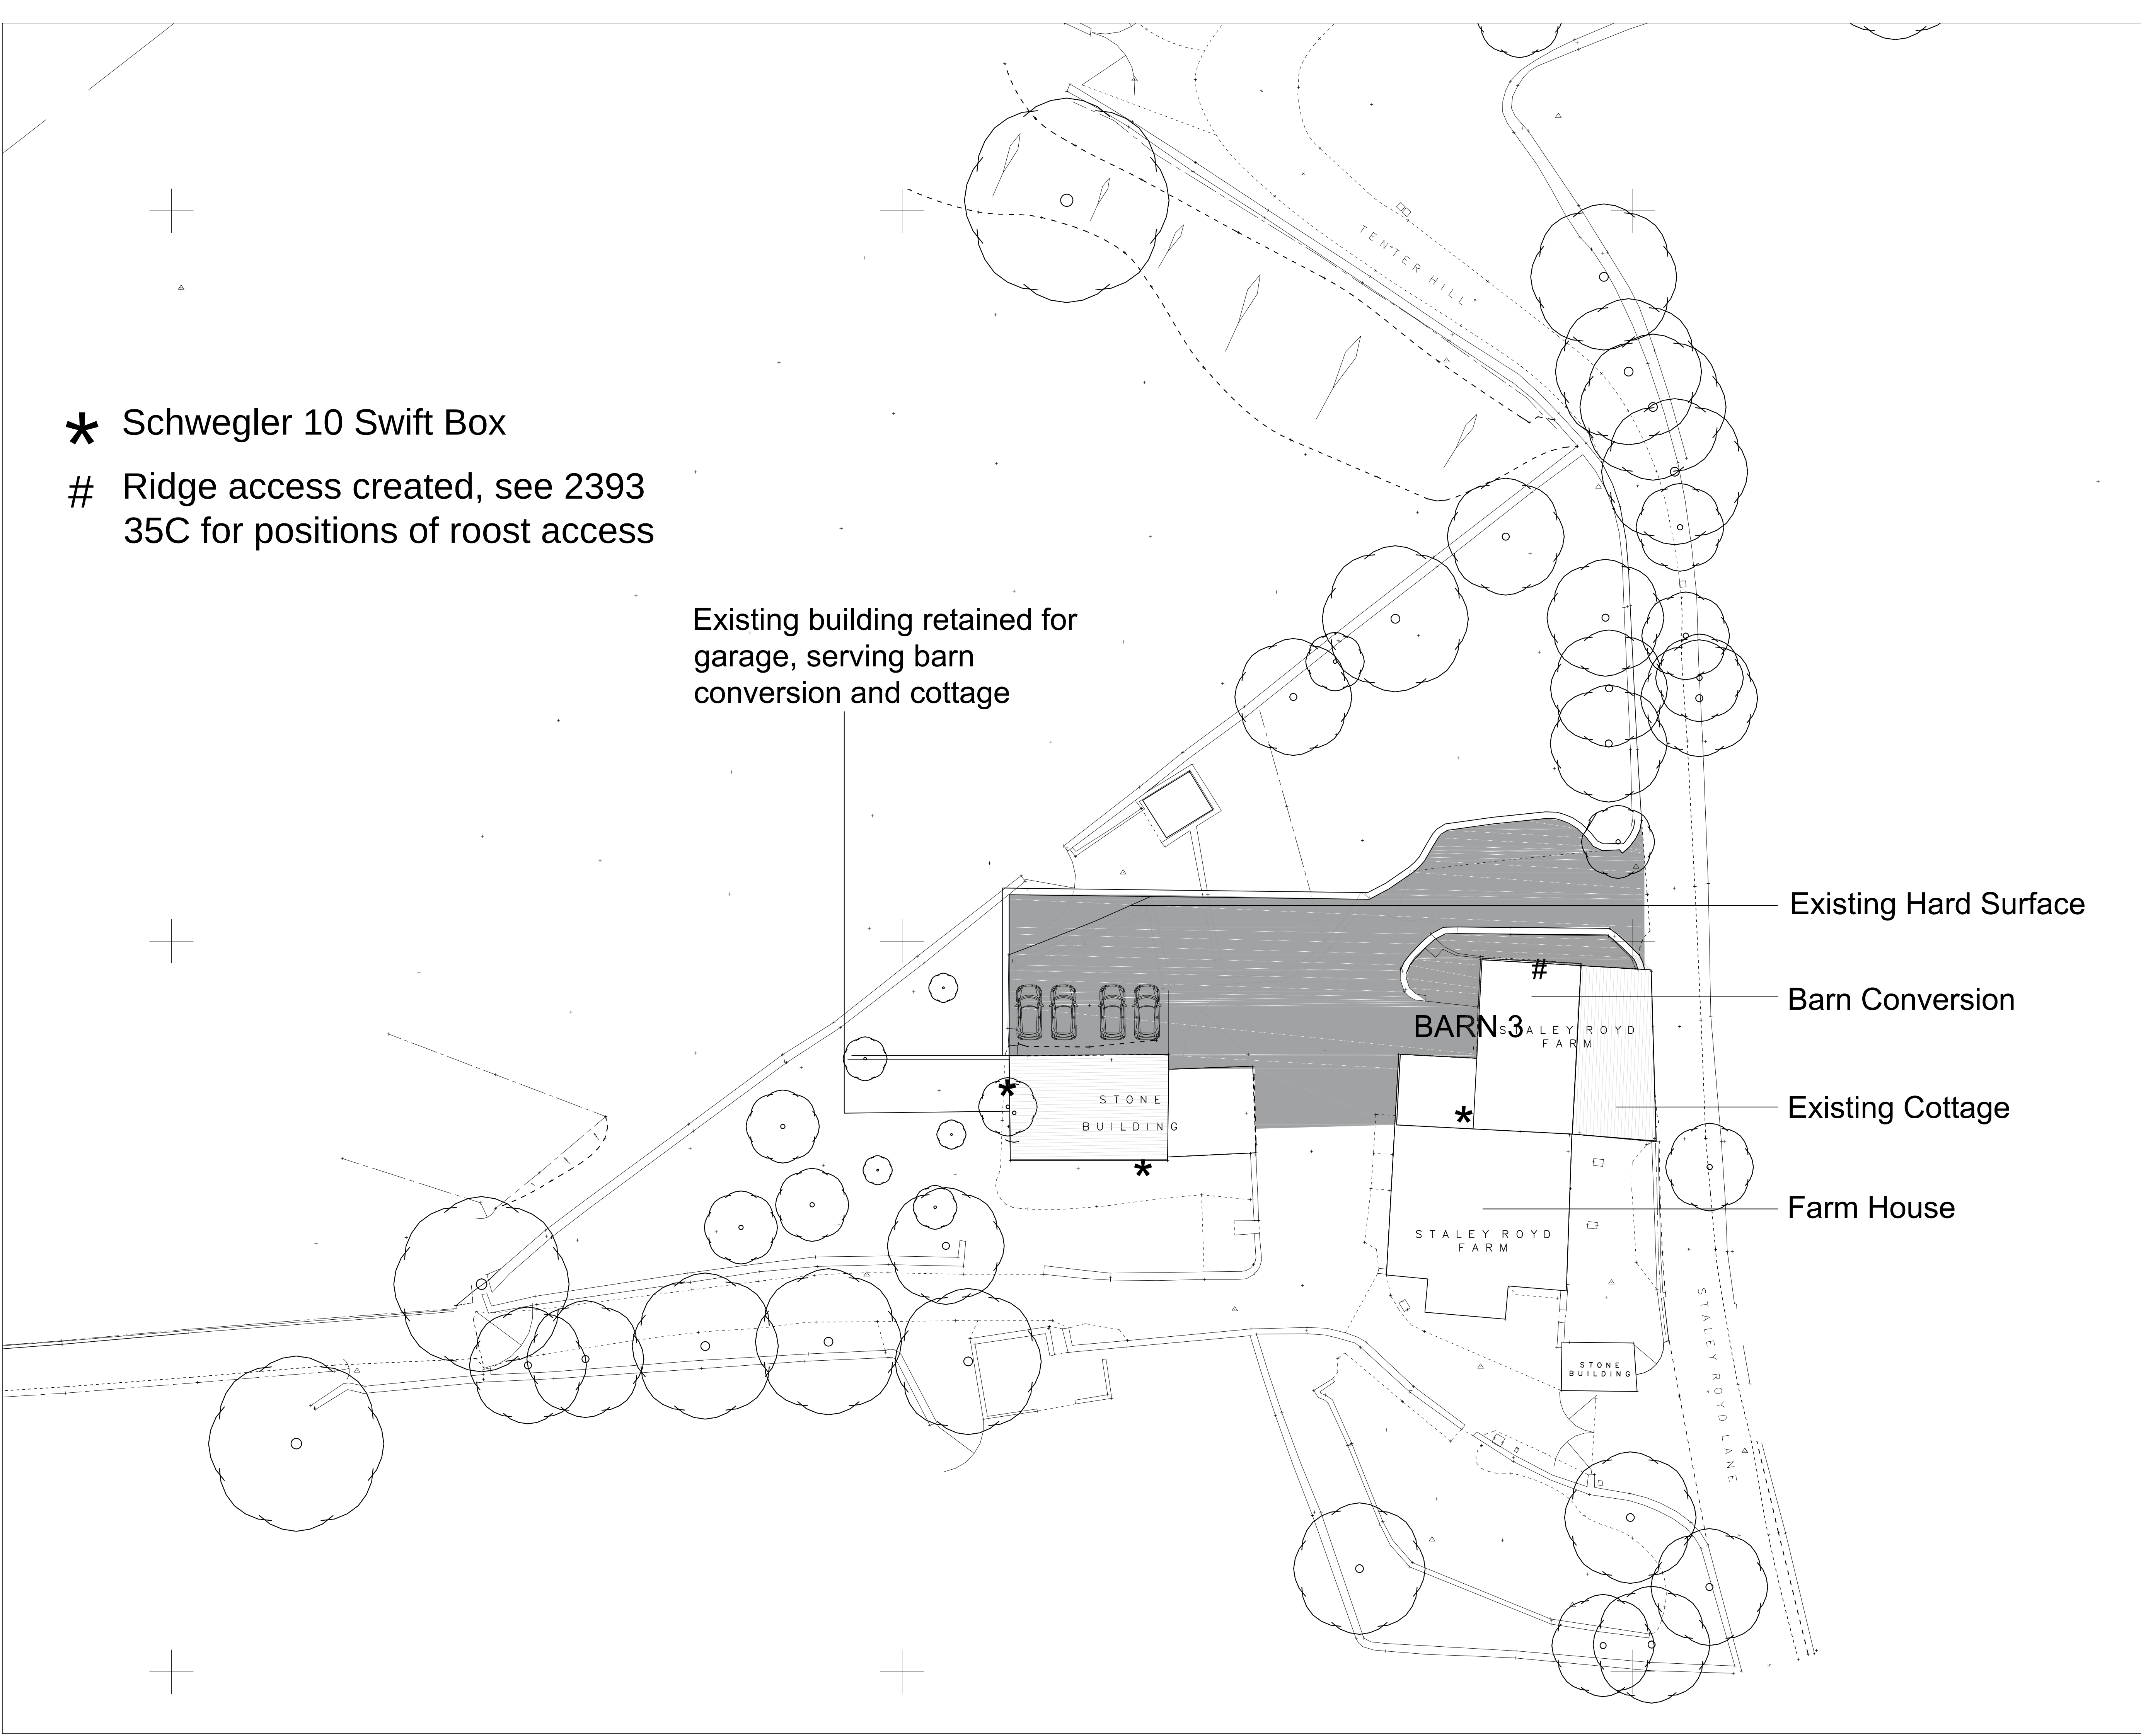

- * Schwegler 10 Swift Box
- # Ridge access created, see 2393 35C for positions of roost access

Existing building retained for garage, serving barn conversion and cottage

Existing Hard Surface

Barn Conversion

Existing Cottage

Farm House

PLANNING

Rev B: Ecological proposals shown. JF 27/10/20

Rev A: Site plan amended to reflect updated proposal extents. Existing garage to be retained. JF 30/10/19

Revision:



acumen
designers & architects

acumenarchitects.co.uk 01484 546000
Headrow House, Old Leeds Road, Huddersfield, HD1 1SG

CLIENT:

MR I CONROY

JOB TITLE:

CHANGE OF USE OF AGRICULTURAL BUILDING AT STALEY ROYD FARM, JACKSON BRIDGE

DRAWING TITLE:

PROPOSED SITE PLAN

DRAWN:	AO	DATE:	NOV '18
CHECKED:	JC	SCALE:	1:100 @ A1
DRAWING NUMBER:	2393 - 32B		