


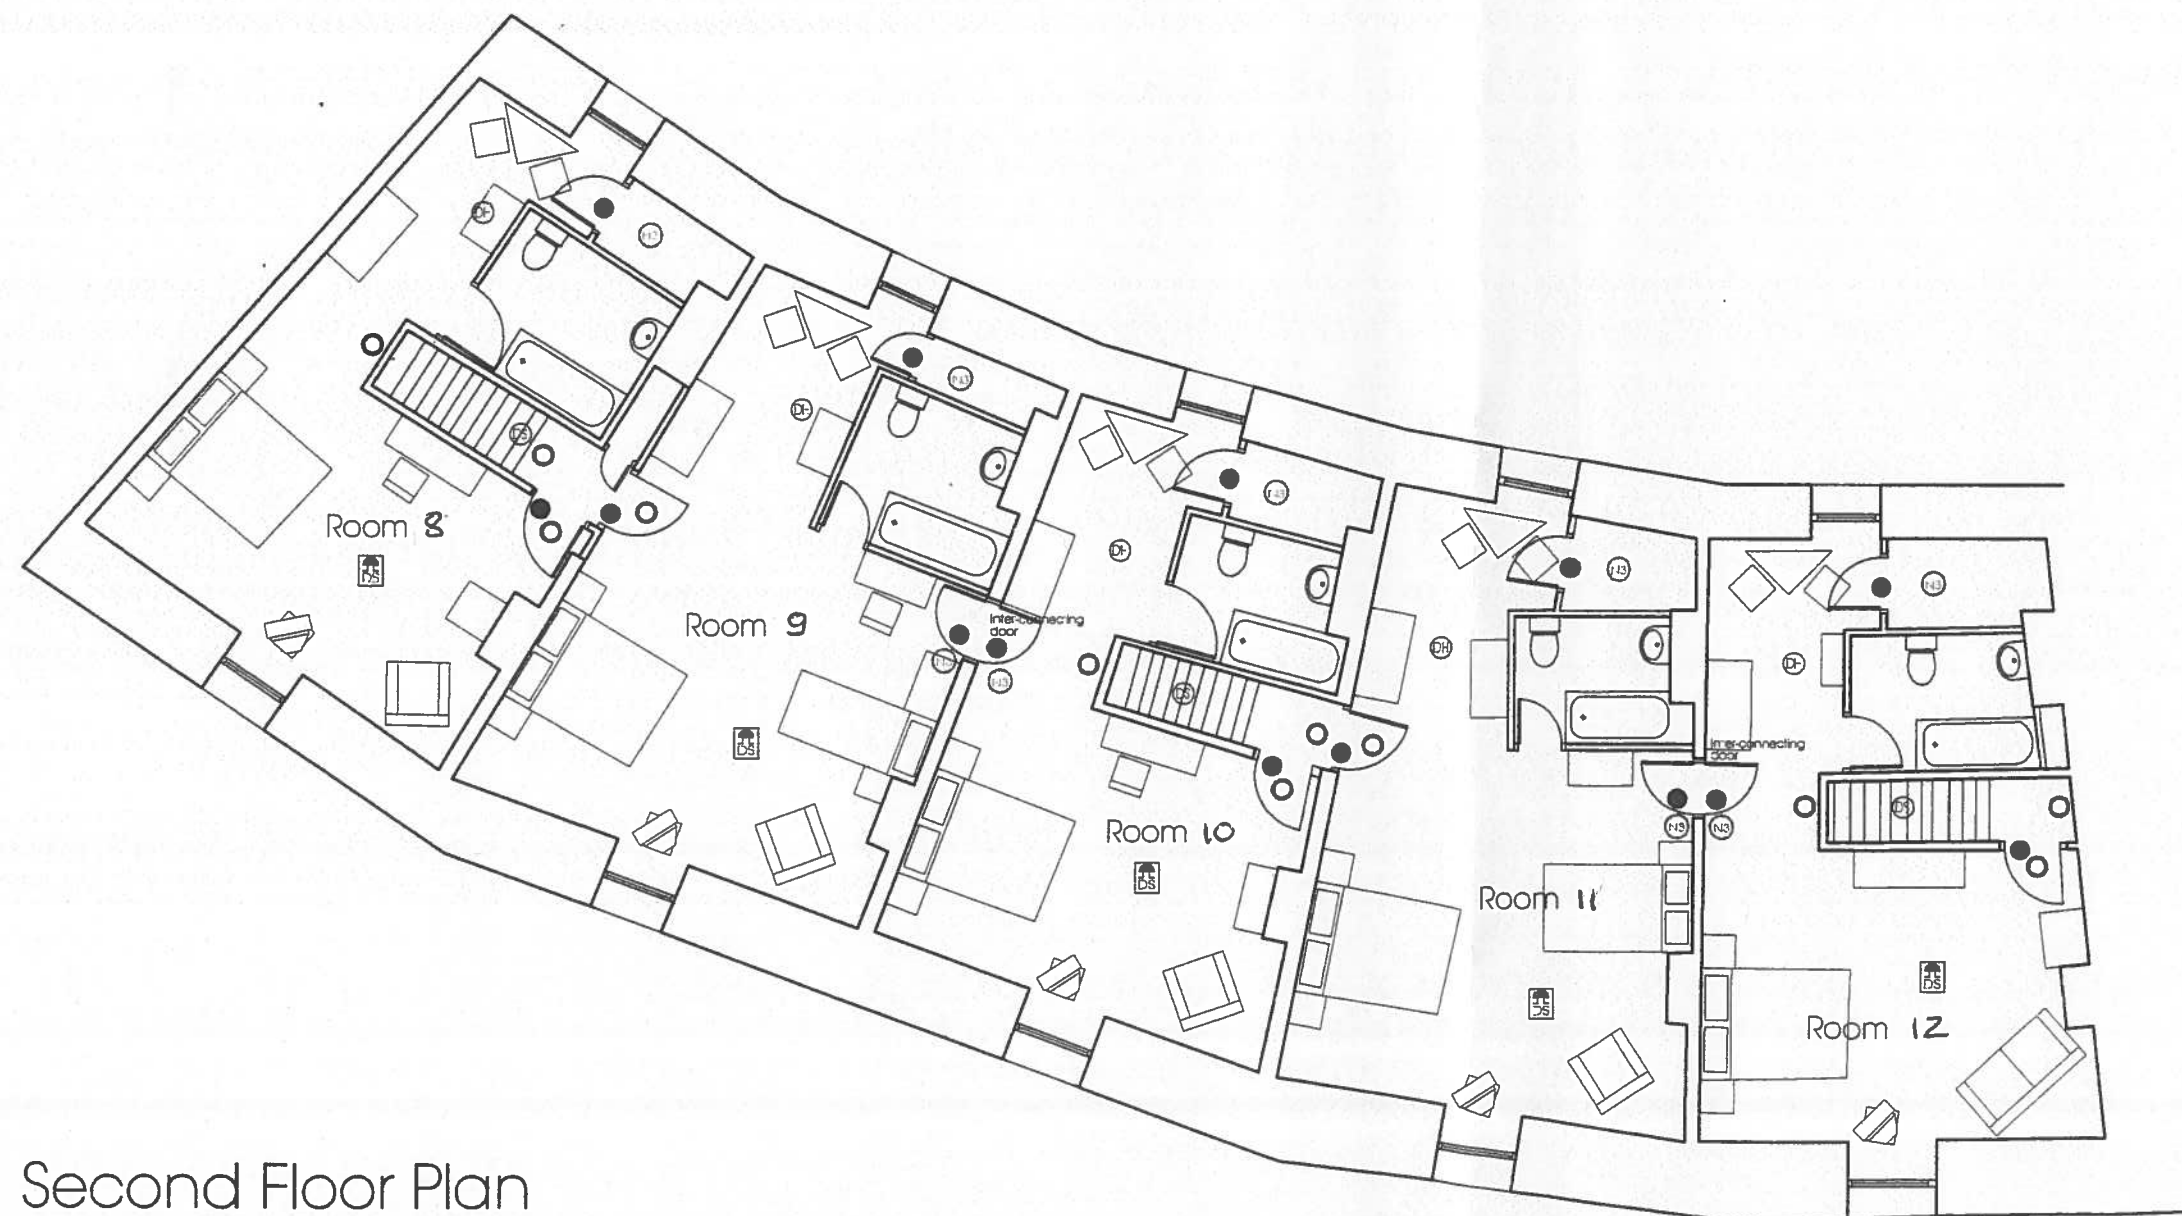

Second Floor Plan

KEY

Automatic fire detection smoke	Notice: keep locked shut
Automatic fire detection smoke - with sounder	Notice: fire exit keep clear
Automatic fire detection smoke in ceiling void	Notice: Fire door - keep shut
Automatic fire detection heat	Illuminated exit directional sign
Fire alarm call point	E60Sa/FD60S Fire door
Sounder	E30Sa/FD30S Fire door
audible warning device link from Central Lodge	
Fire alarm indicator panel	
Water Fire extinguisher	
Co2 fire extinguisher	
Powder fire extinguisher	
Emergency lighting	

The Huddersfield Central Mews
at 31-37 Beast Market
and 1 Southgate
Huddersfield

Second Floor

Farrar Bamforth Associates Ltd.

Architectural & Building Consultants

51, Trinity Street, Huddersfield HD1 4DN
Tel. (01484) 424008 Fax. (01484) 512305
E-mail: design@farrarbamforth.co.uk
Website: www.farrarbamforth.co.uk

Drawn DRH

Date March 2013

Scales 1:100

Drawing No. 13/C10/06