

ELEVATIONS

Scale 1:100



NORTH ELEVATION



SOUTH ELEVATION



EAST ELEVATION




WEST ELEVATION




LOCATION PLAN

Scale 1:1250

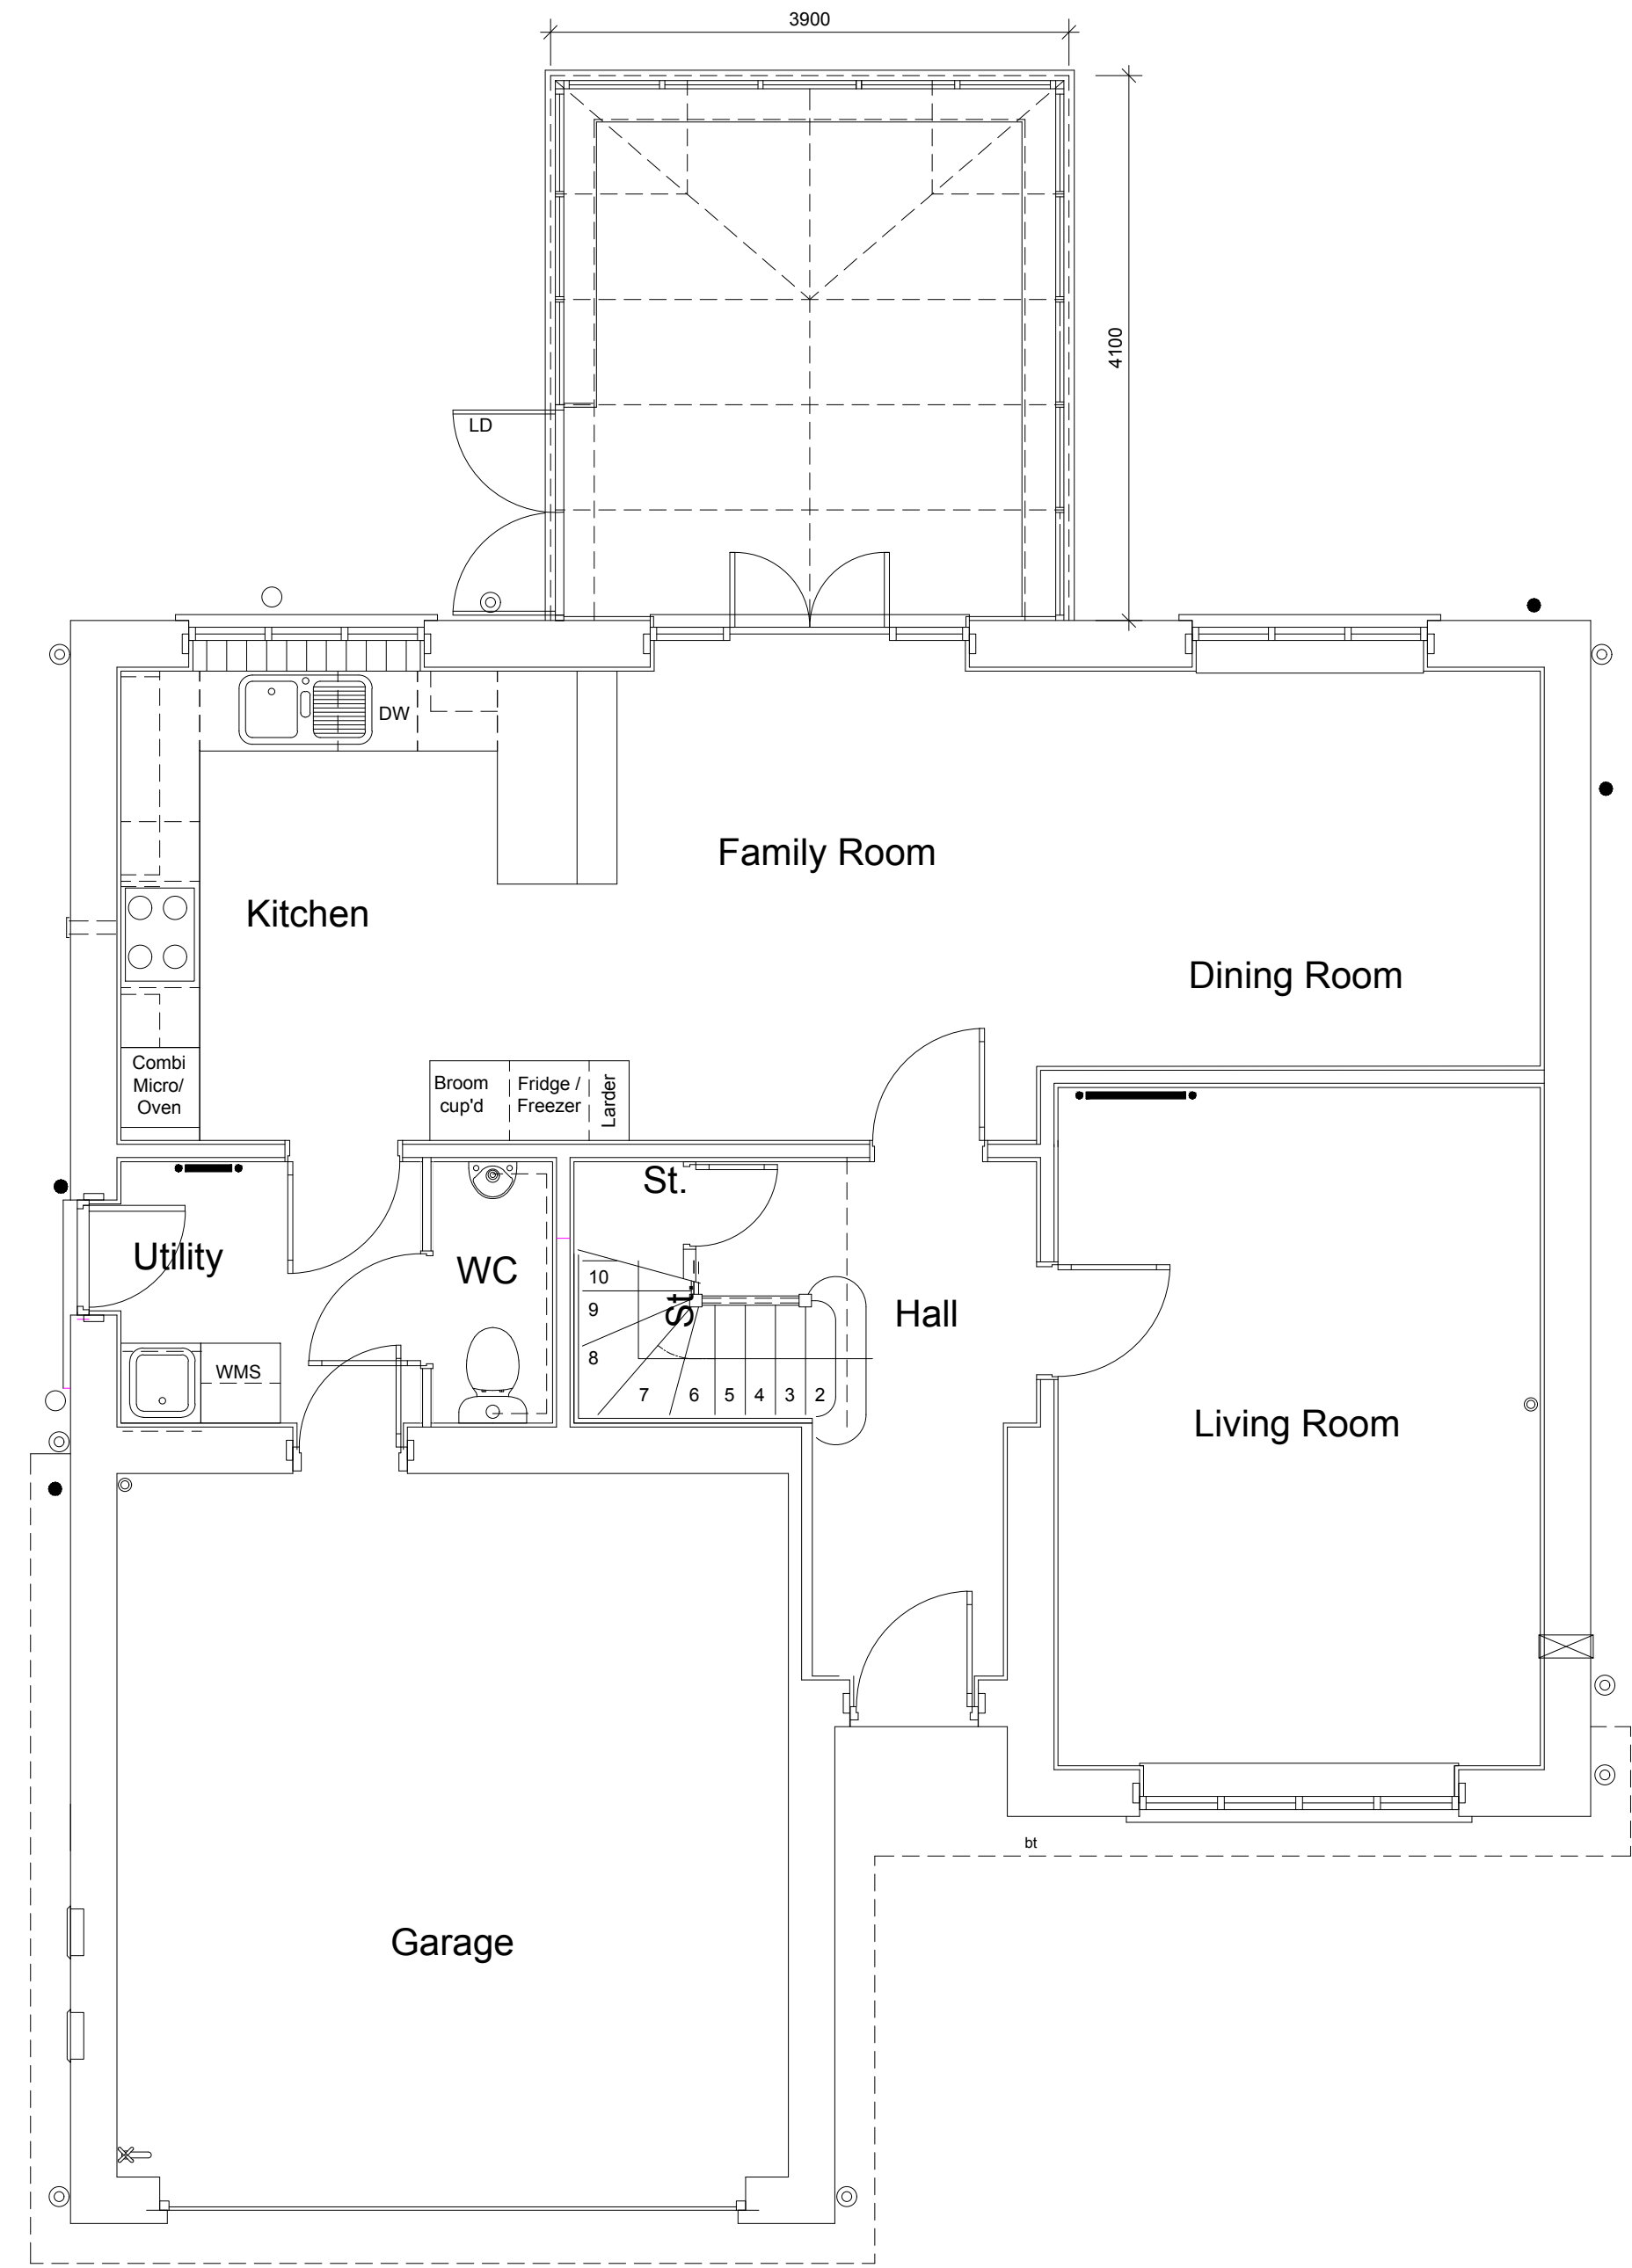

GROUND FLOOR PLAN

Scale 1:50

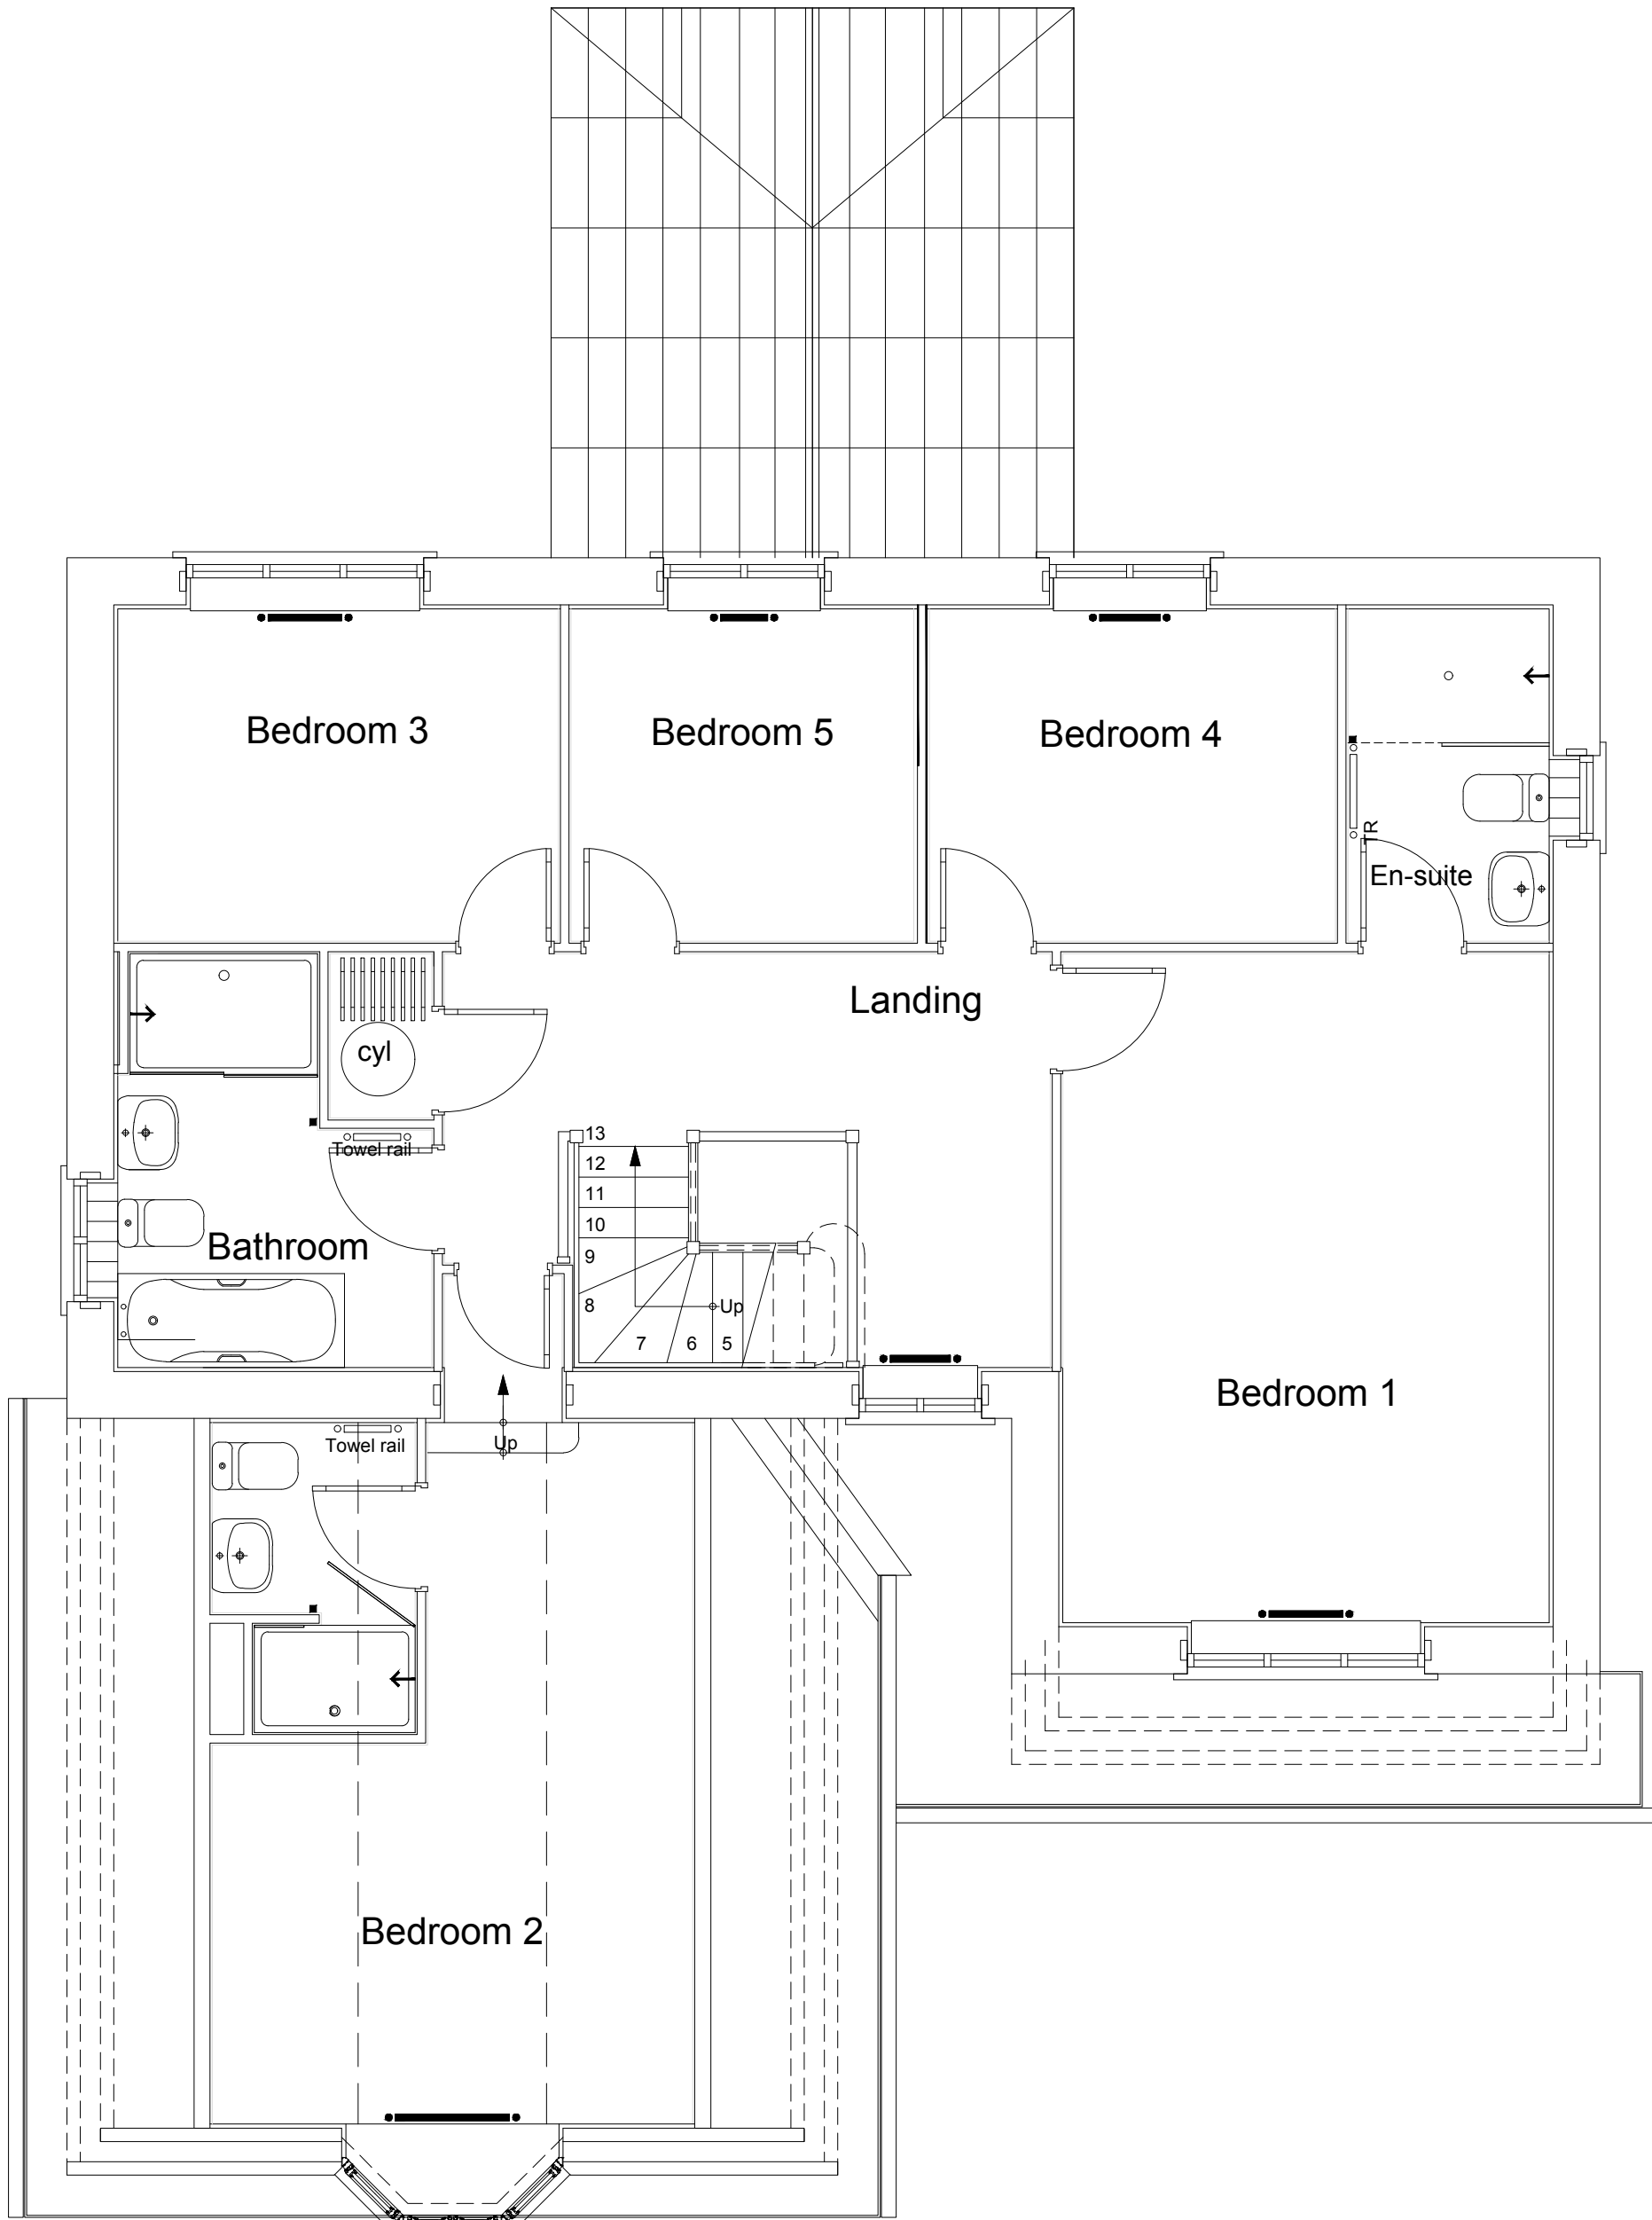

FIRST FLOOR PLAN

Scale 1:50



PROPOSED SITE/PLOT PLAN SHOWING CONSERVATORY AND HIPPED ROOF

Scale 1:200

Rev	Date	By	Description
Location			
Netherthong			
Title			
Plot 23 Conservatory Planning Drawing			
Scale		Drawn By	Date
@A1		JHY	05.12.18
Drawing Number			Rev
JHY-1167-PL23-CONS			-