


EXISTING SITE PLAN
SCALE 1:100

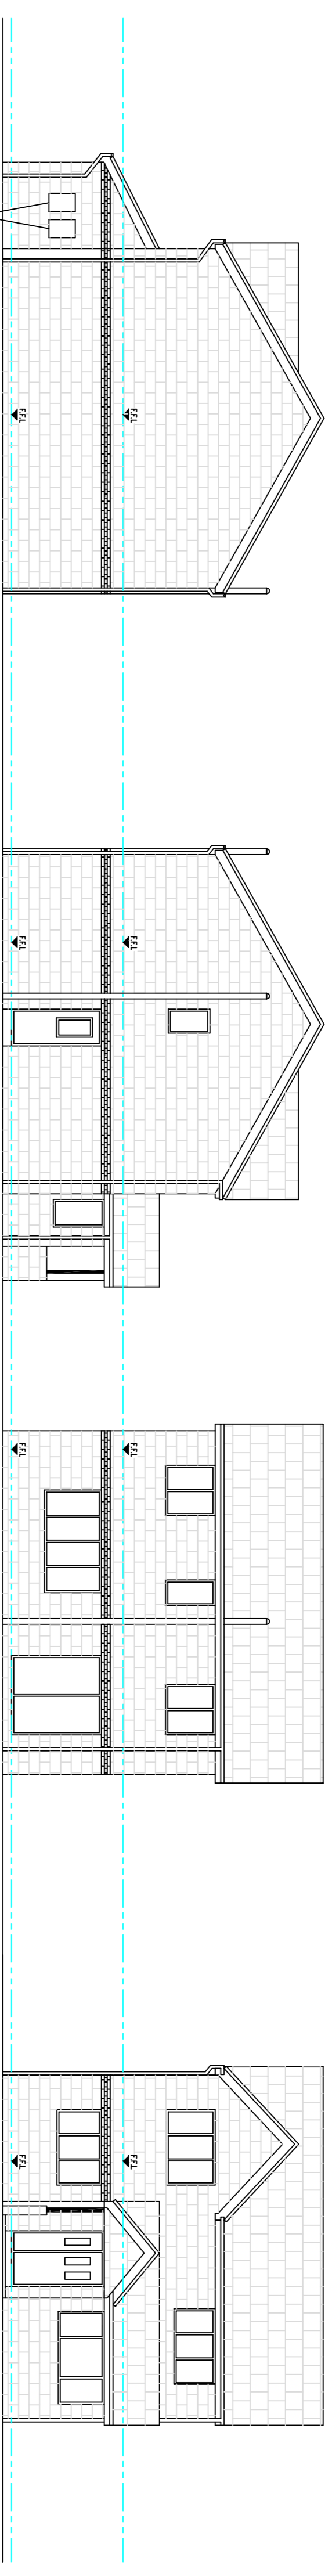


EXISTING SIDE ELEVATION
SCALE 1:100


EXISTING SIDE ELEVATION
SCALE 1:100

EXISTING REAR ELEVATION
SCALE 1:100

EXISTING FRONT ELEVATION
SCALE 1:100

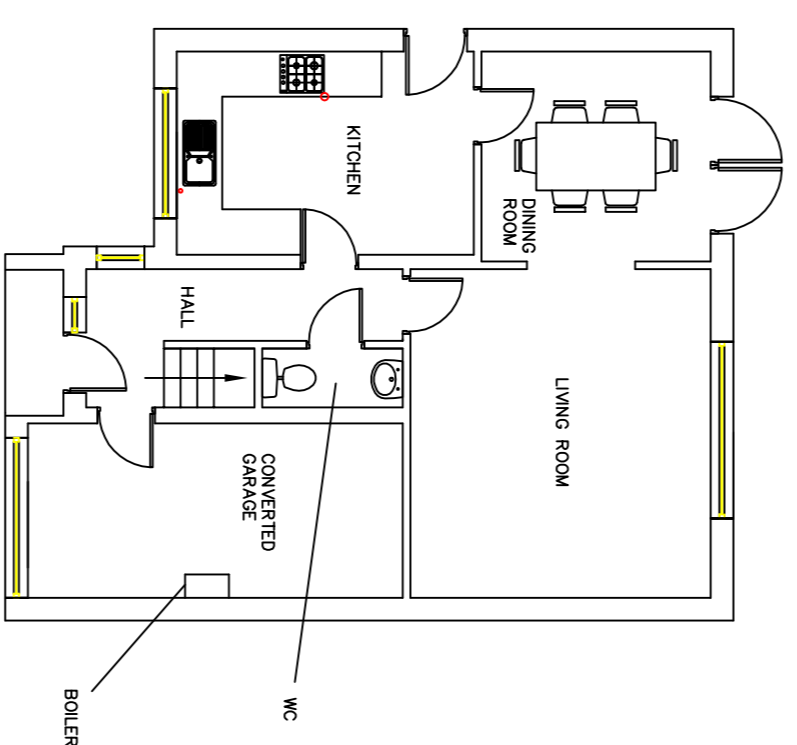

EXISTING GROUND FLOOR PLAN
SCALE 1:100

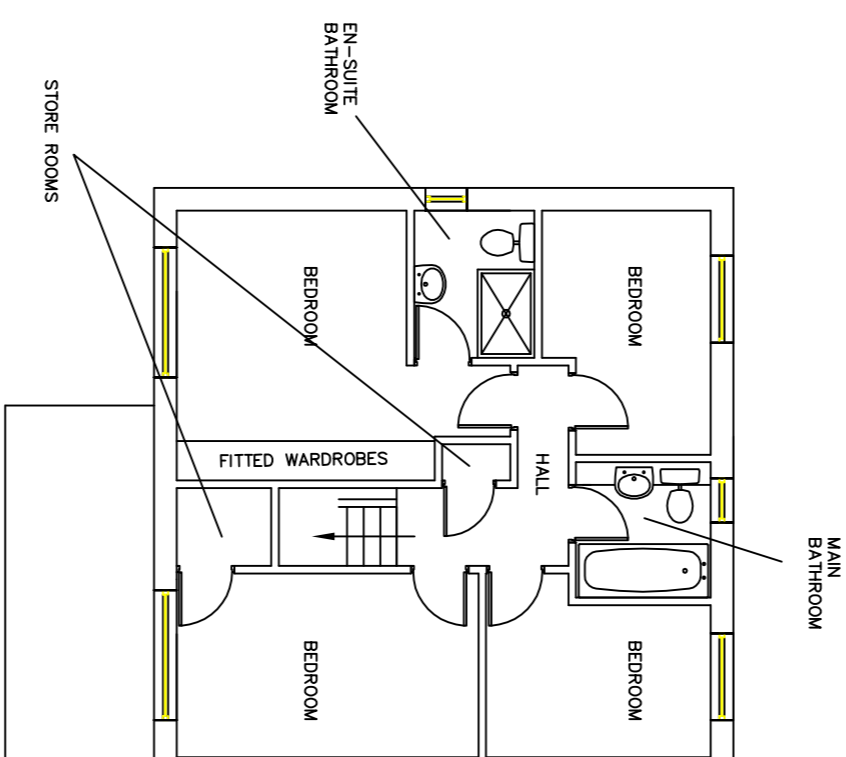


EXISTING FIRST FLOOR PLAN
SCALE 1:100

NOTE – THIS DRAWING IS FOR PLANNING PURPOSES ONLY – FURTHER DETAILED DRAWINGS WILL BE REQUIRED AS PART OF A BUILDING REGULATIONS APPLICATION.

NOTE – DO NOT SCALE OFF DRAWING. DIMENSIONS TO BE CONFIRMED ON SITE

NOTE – THIS DRAWING IS TO BE READ IN CONJUNCTION WITH DRAWING NO. S03 – WORK SPECIFICATION

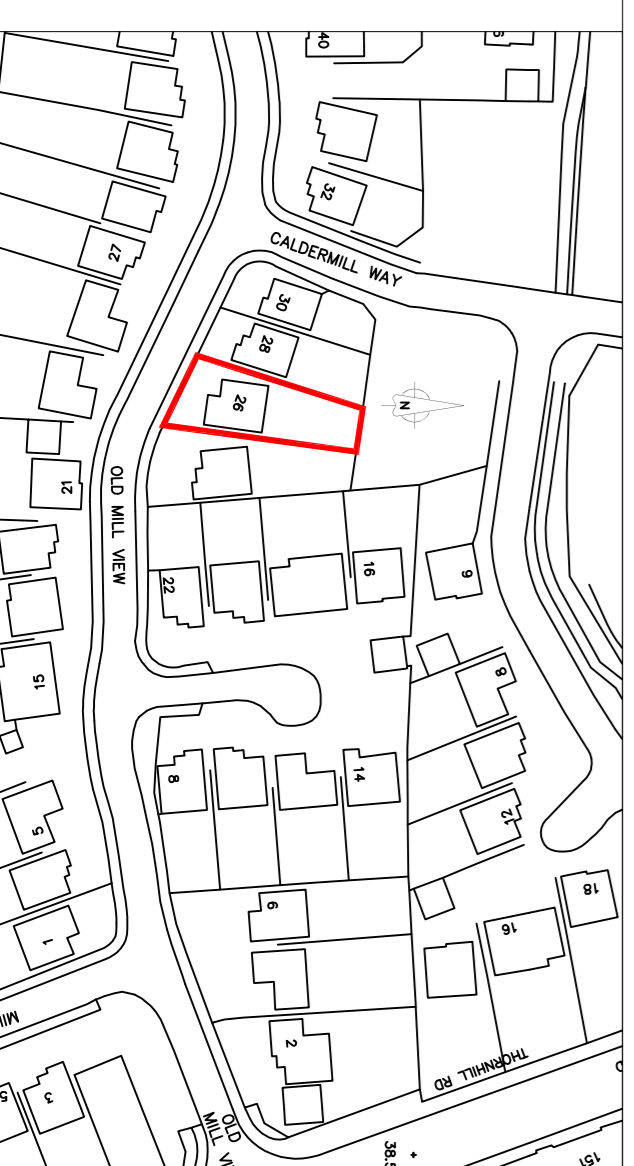

SITE LOCATION PLAN
SCALE 1:1250

Revisions	Date	Planning Application for:
	Jun 2019	Various Extensions
		29 Old Mill View, Dewsbury
Drawing Title: Existing Plans and Elevations		
Drawing No: S01		Rev
Scale: As shown		Rev
Paper Size: A1		Rev