


F I R P A R A D E

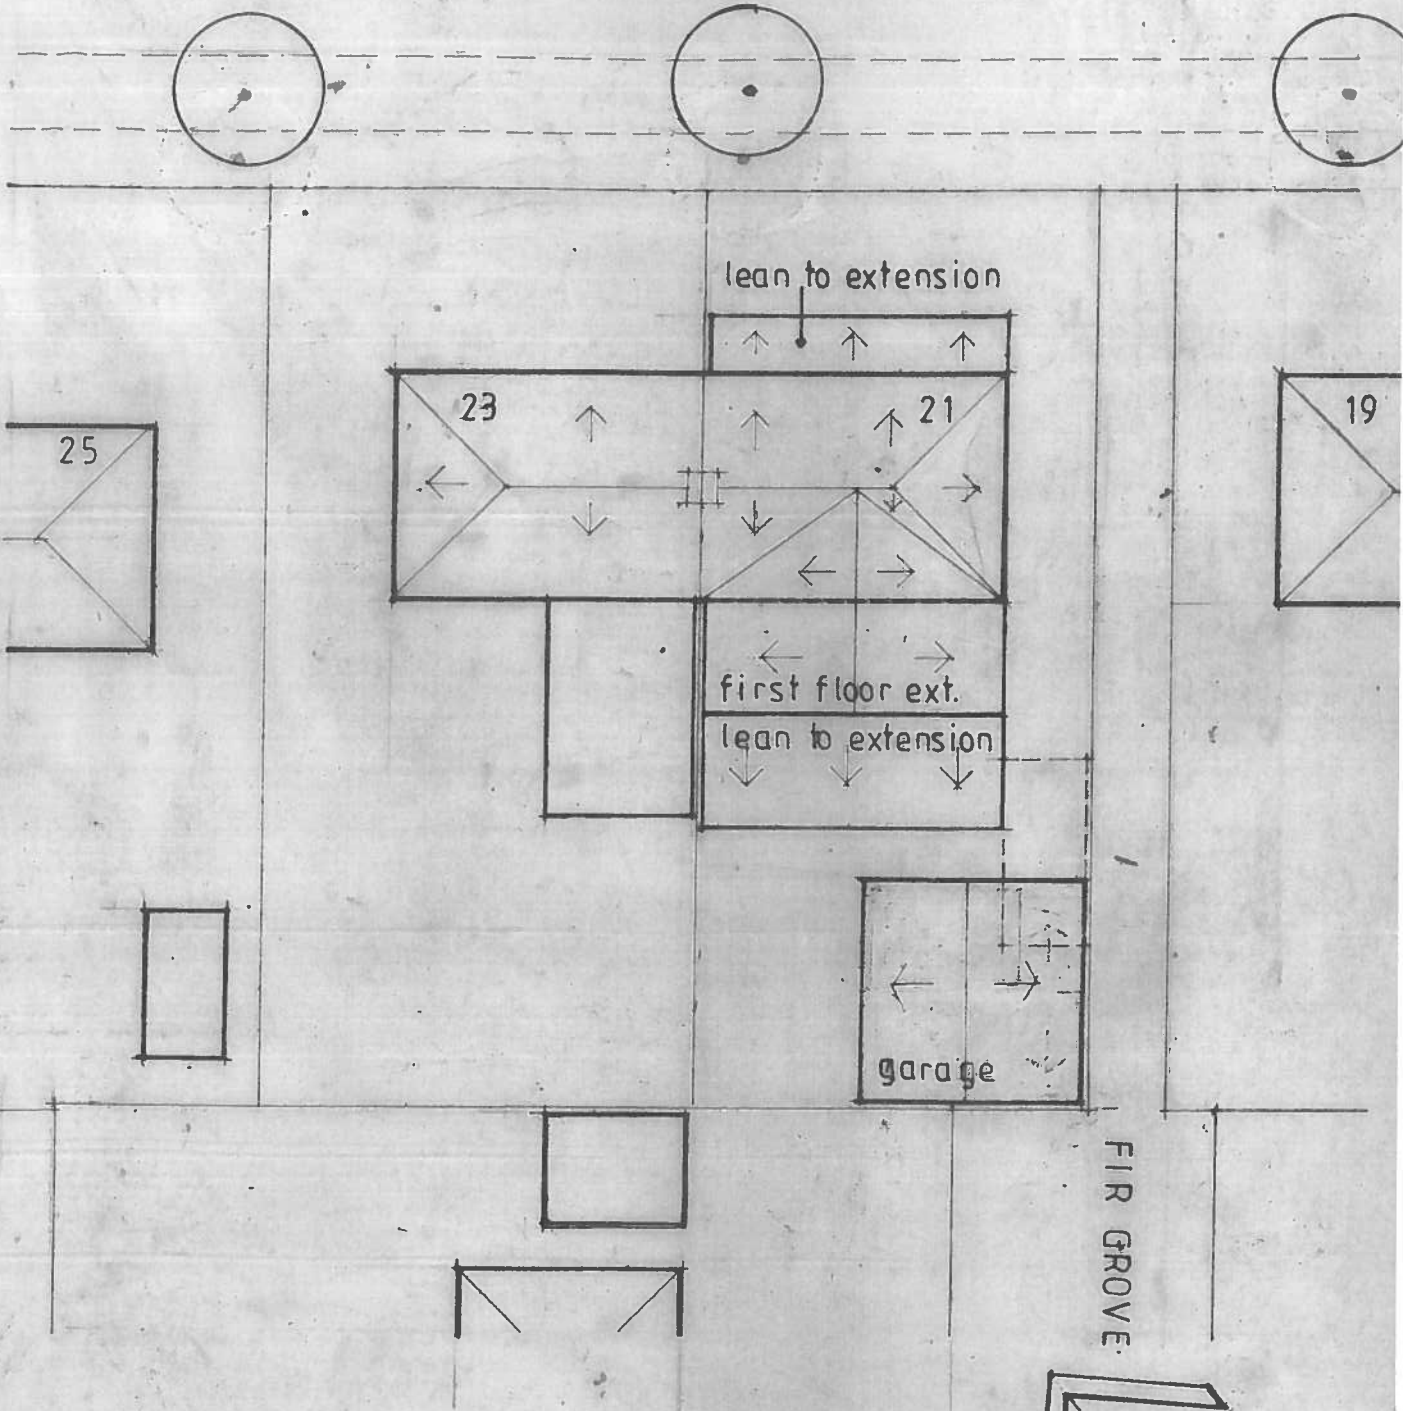

PROPOSED ALTERATIONS AND 2 STOREY EXTENSION TO REAR AND SINGLE STOREY EXTENSION TO FRONT AND DETACHED DOUBLE GARAGE AT 21 FIR PARADE RAVENSTHORPE DEWSBURY WF 13 3 BH. FOR MR SHAKIR RAFIQ

scale 1:200. drawing BLOCK AND ROOF PLAN

drawing no. 181223/3

revisions

A i) Garage Amended
(5.4.2019)