




This drawing has been prepared specifically for the purpose of obtaining Planning Permission and/or Building Regulation Approval. Its suitability for other purposes, without supplementary details and specifications cannot be guaranteed. The Permissions and/or Approvals are beyond the Architects control, and no guarantee that such will be granted is given or to be inferred by reason of the preparation of this drawing. Only figured dimensions are to be used. All dimensions to be checked on site. This drawing together with the design is the property and copyright of the Architect and must not be reproduced without prior written permission.

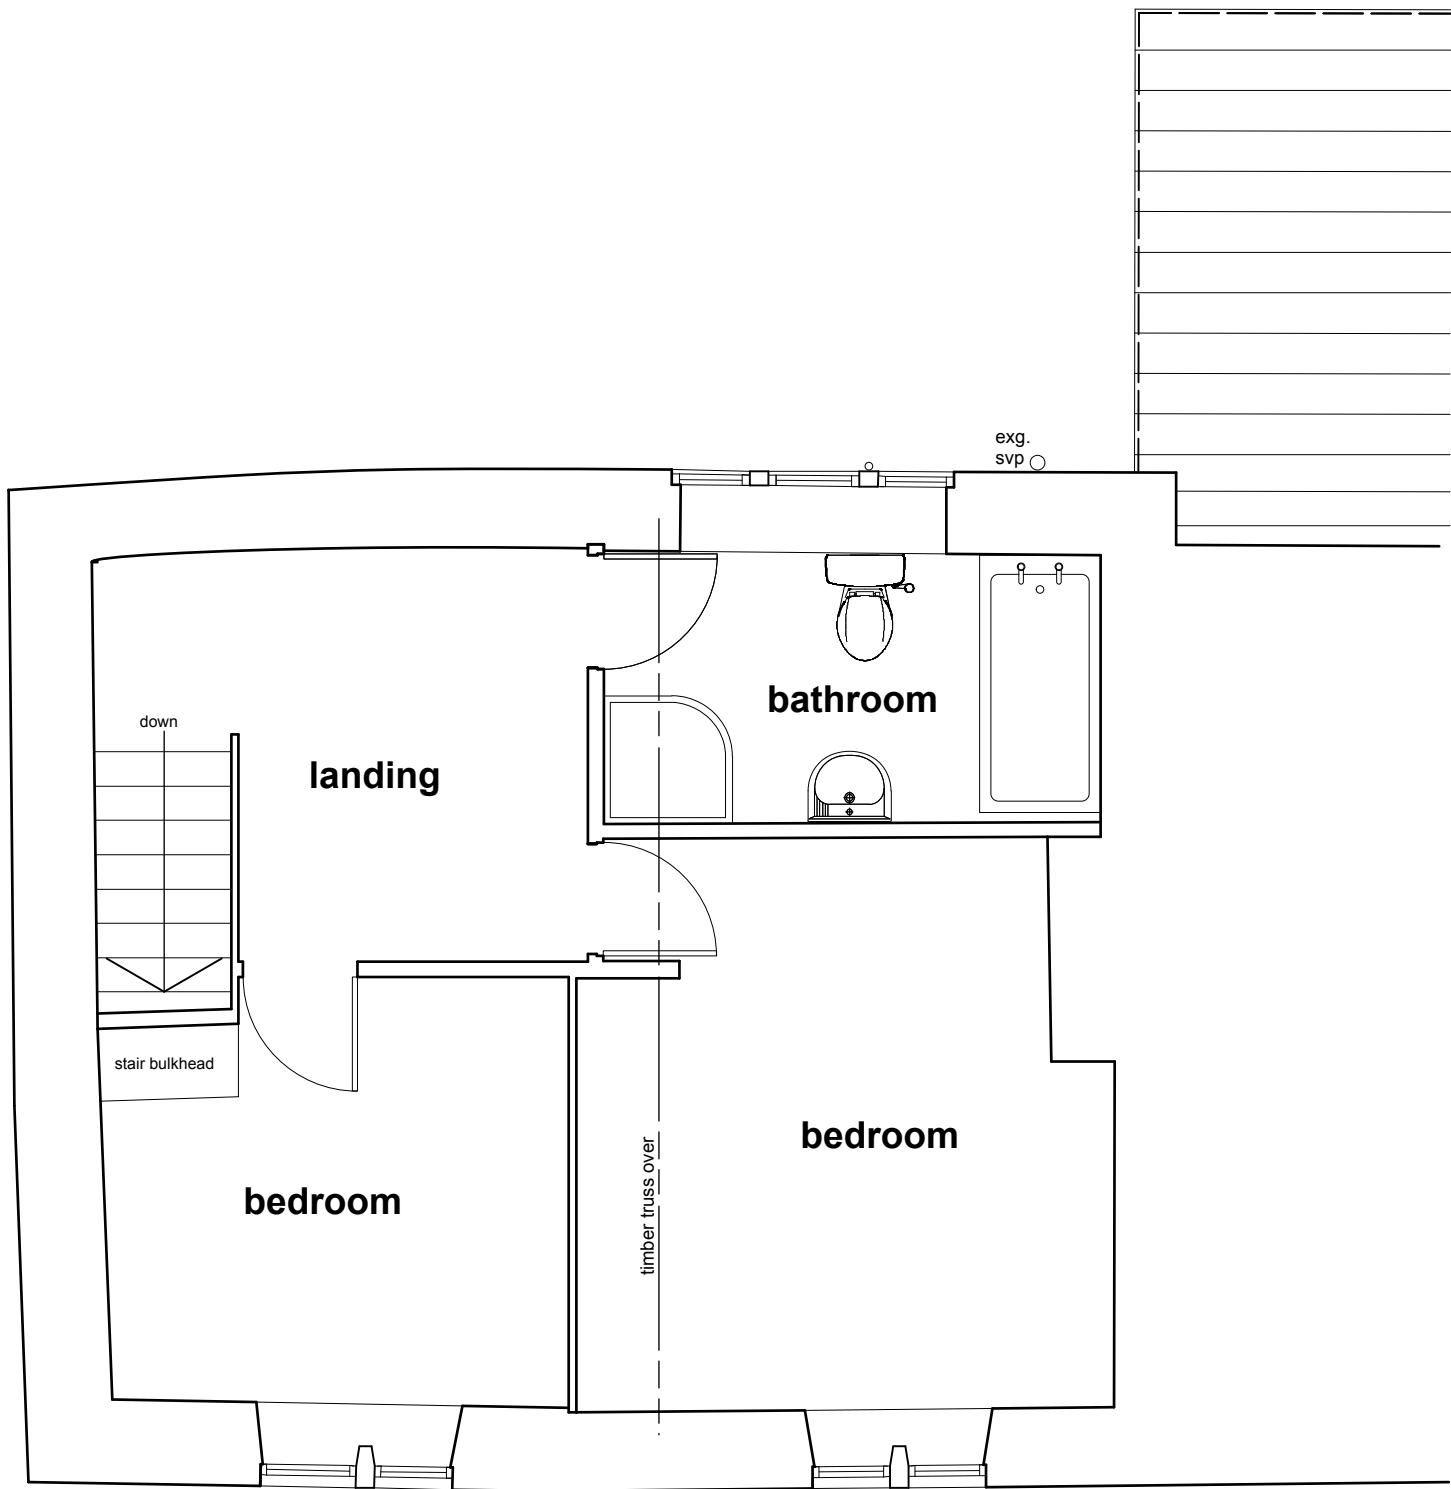


first floor plan

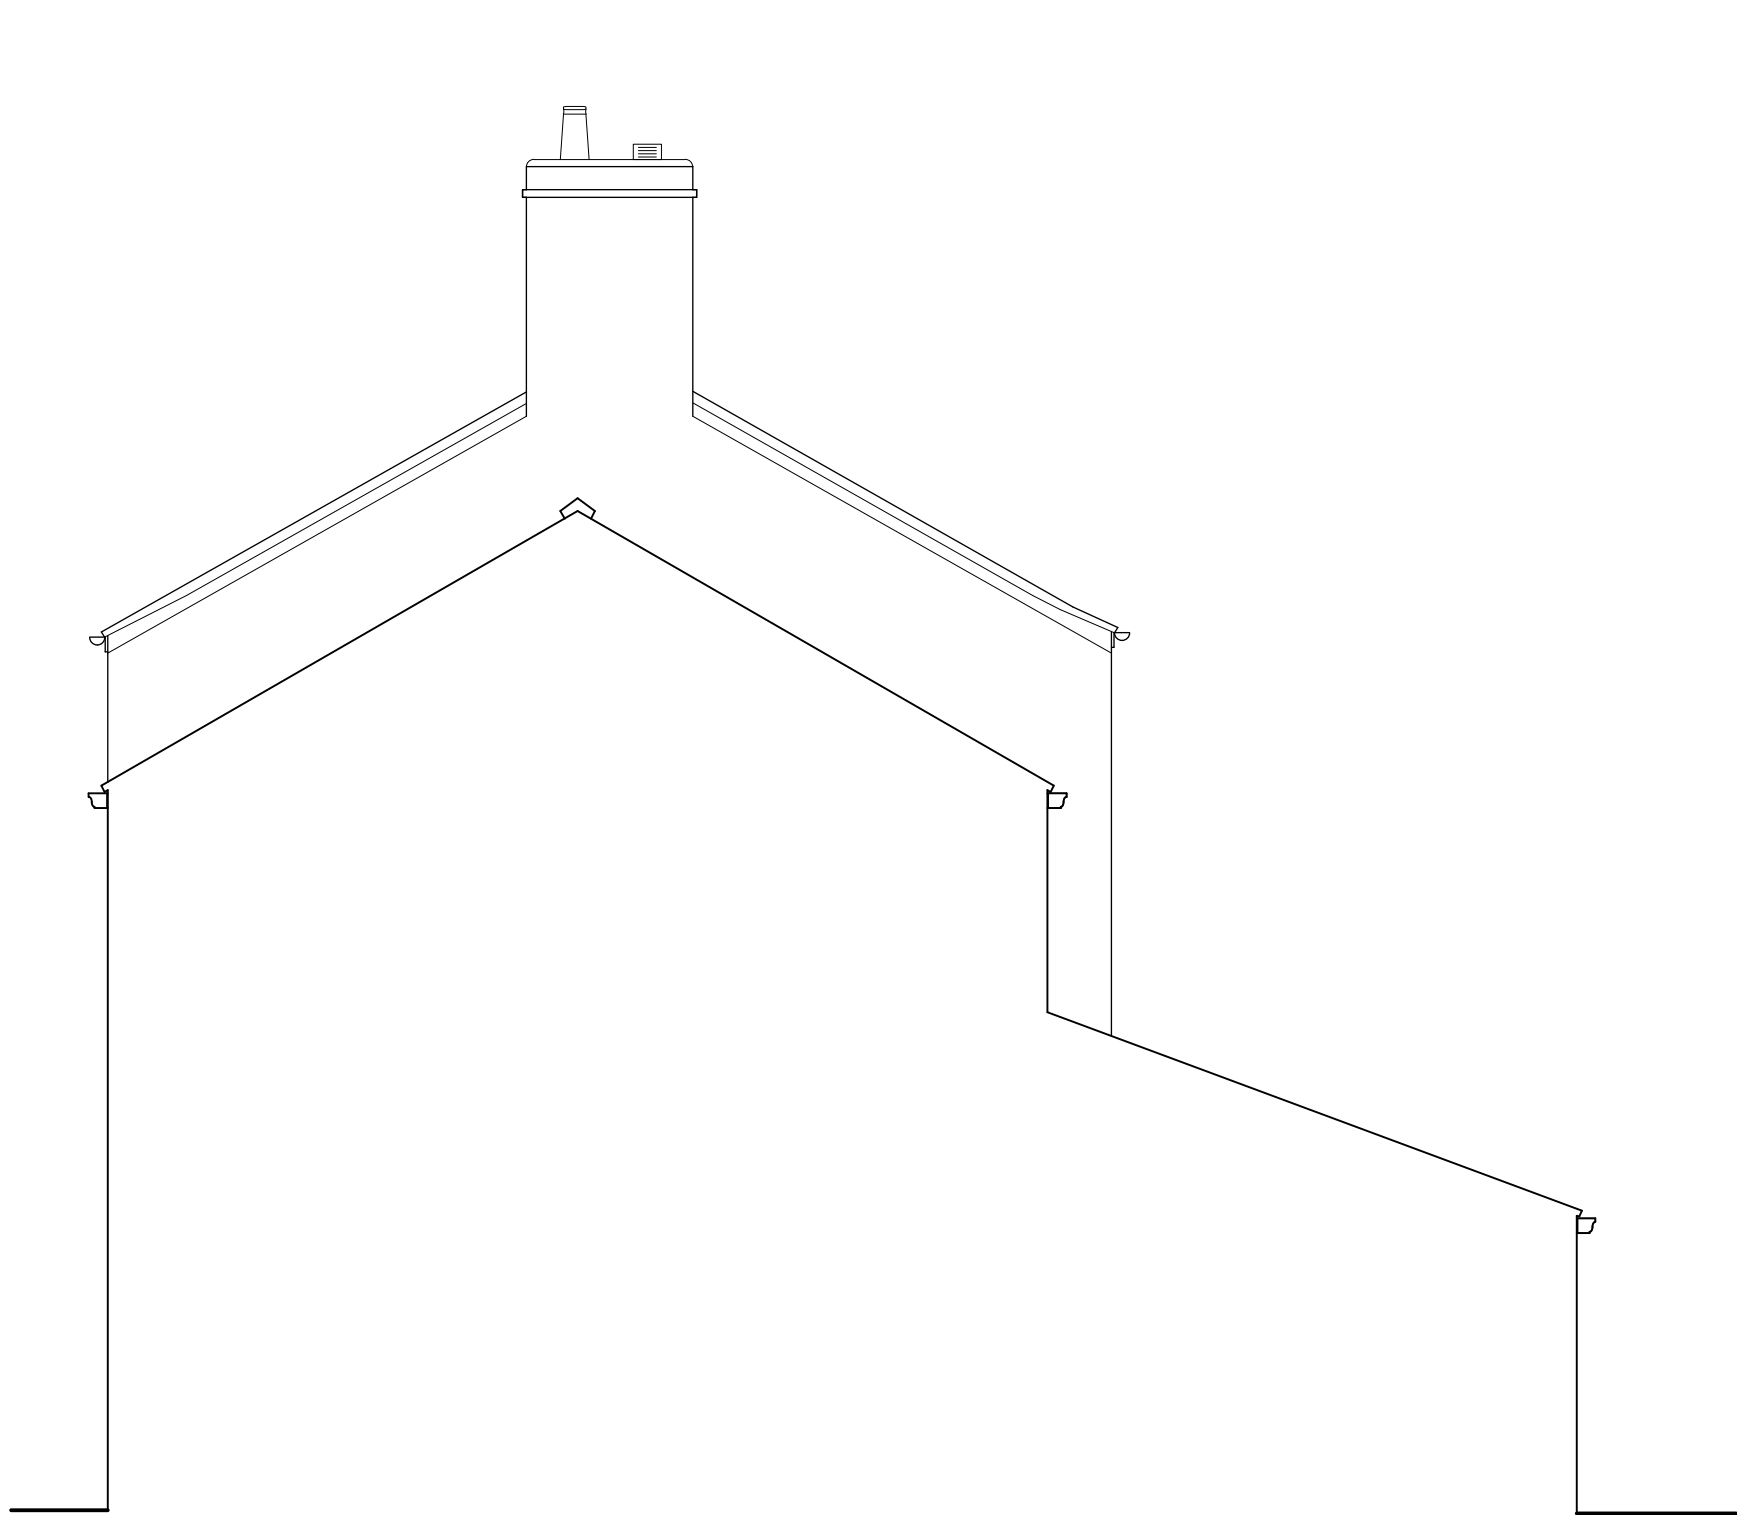


gable elevation

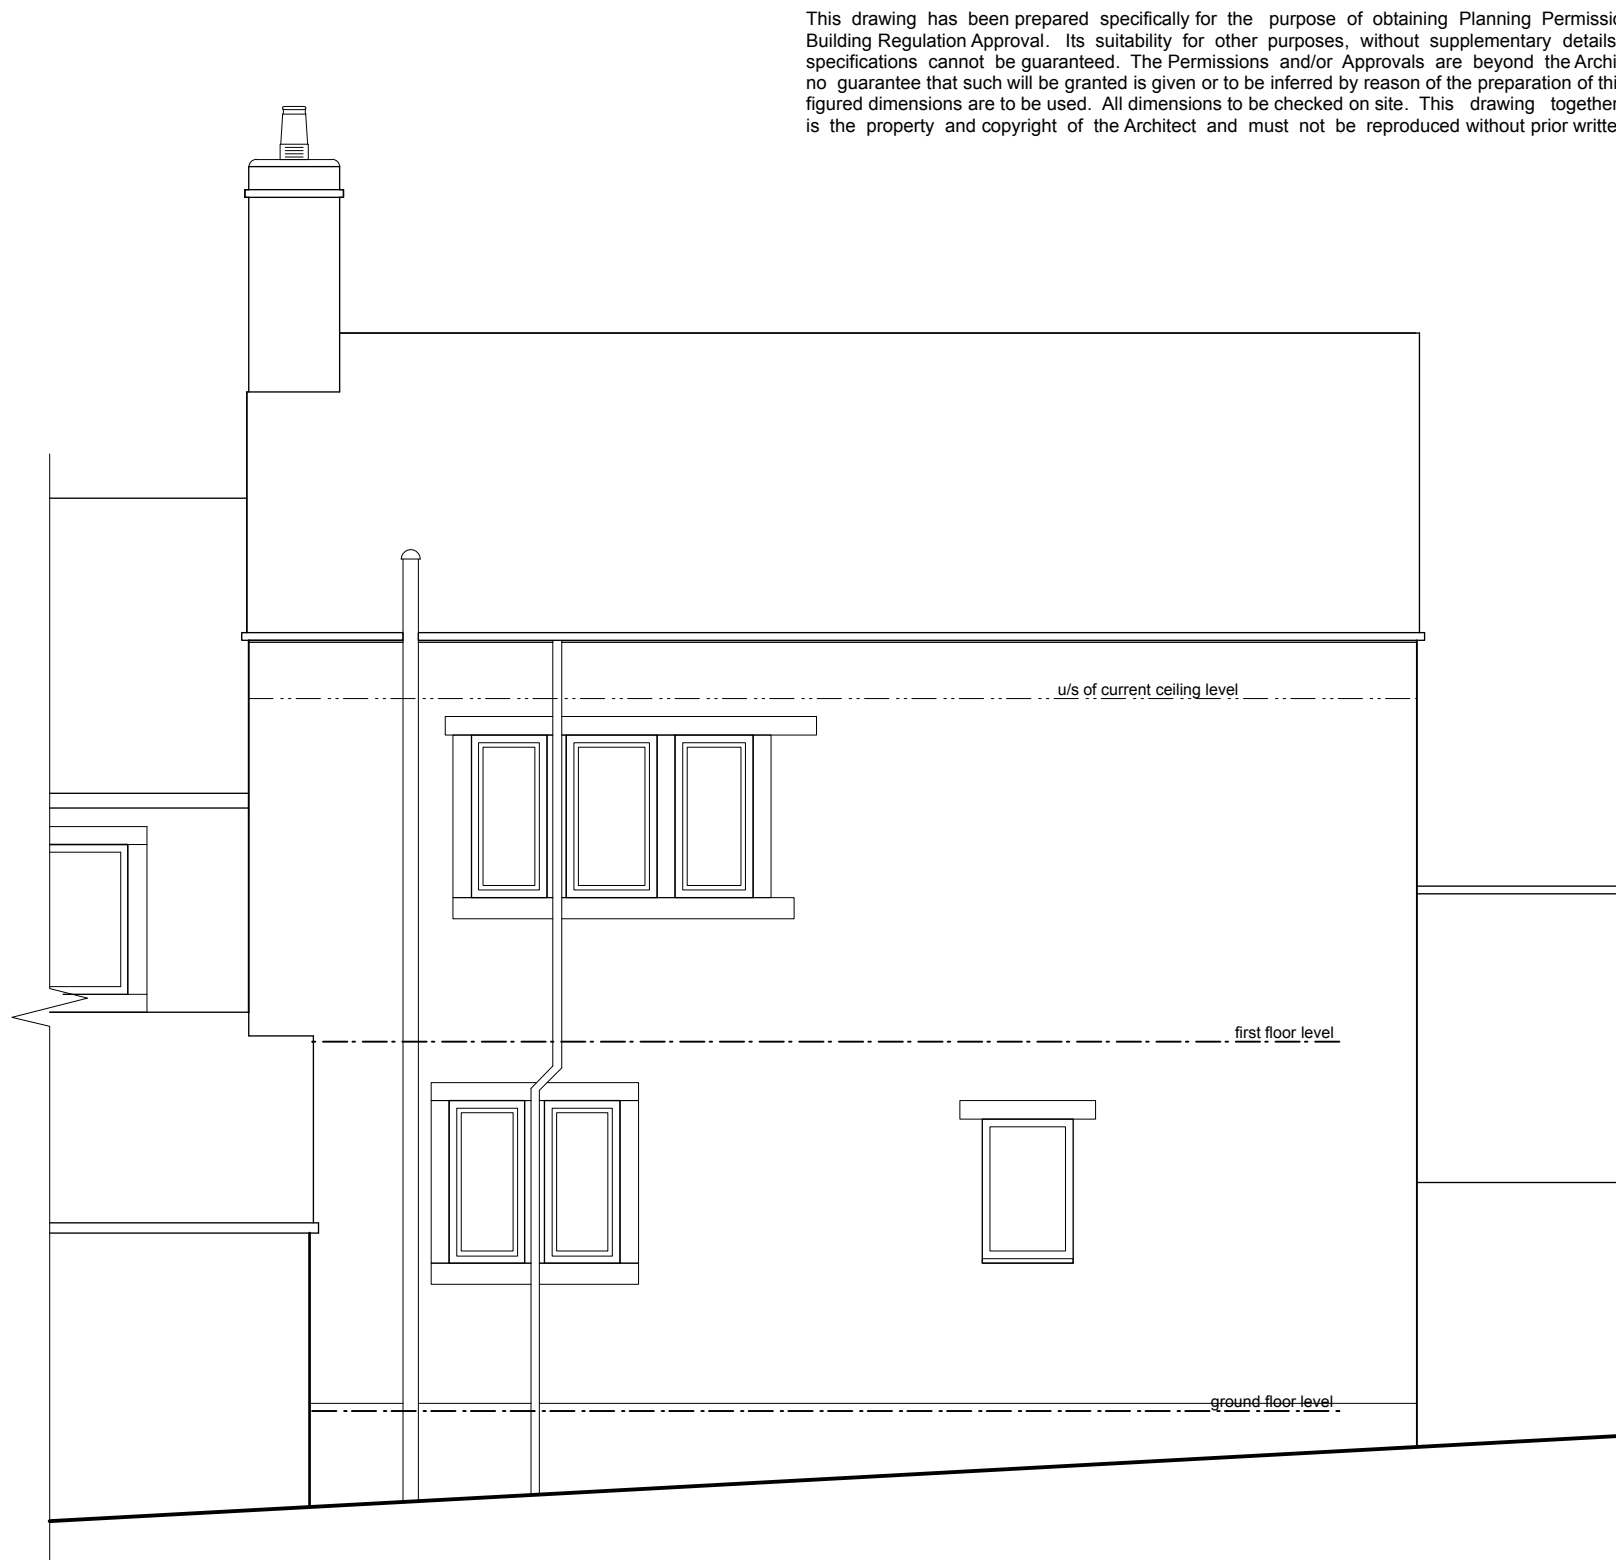


rear elevation

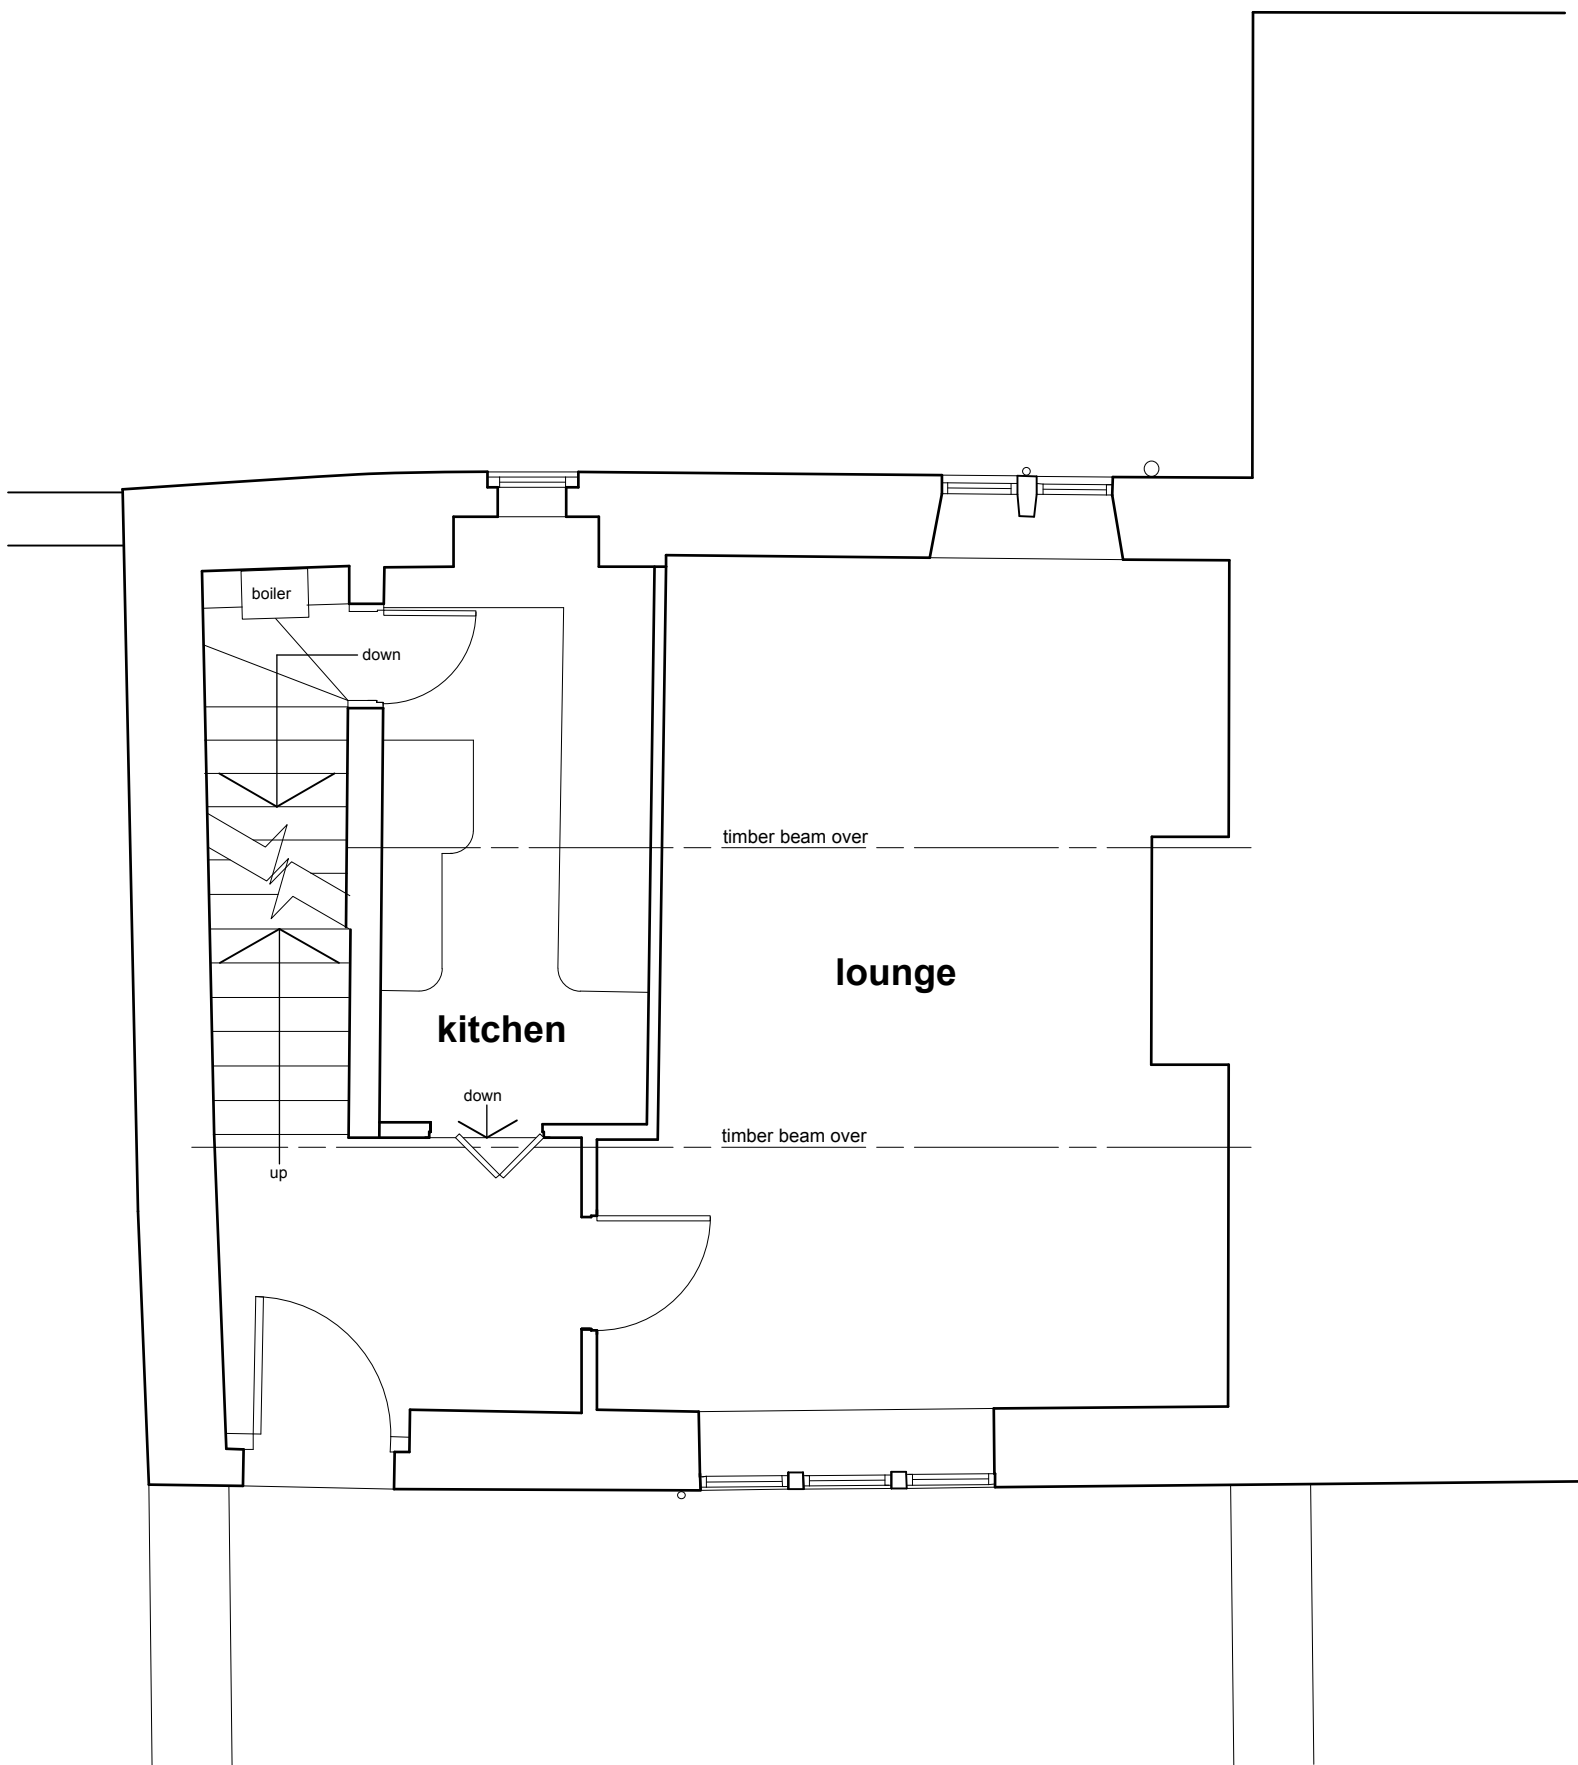

ground floor plan

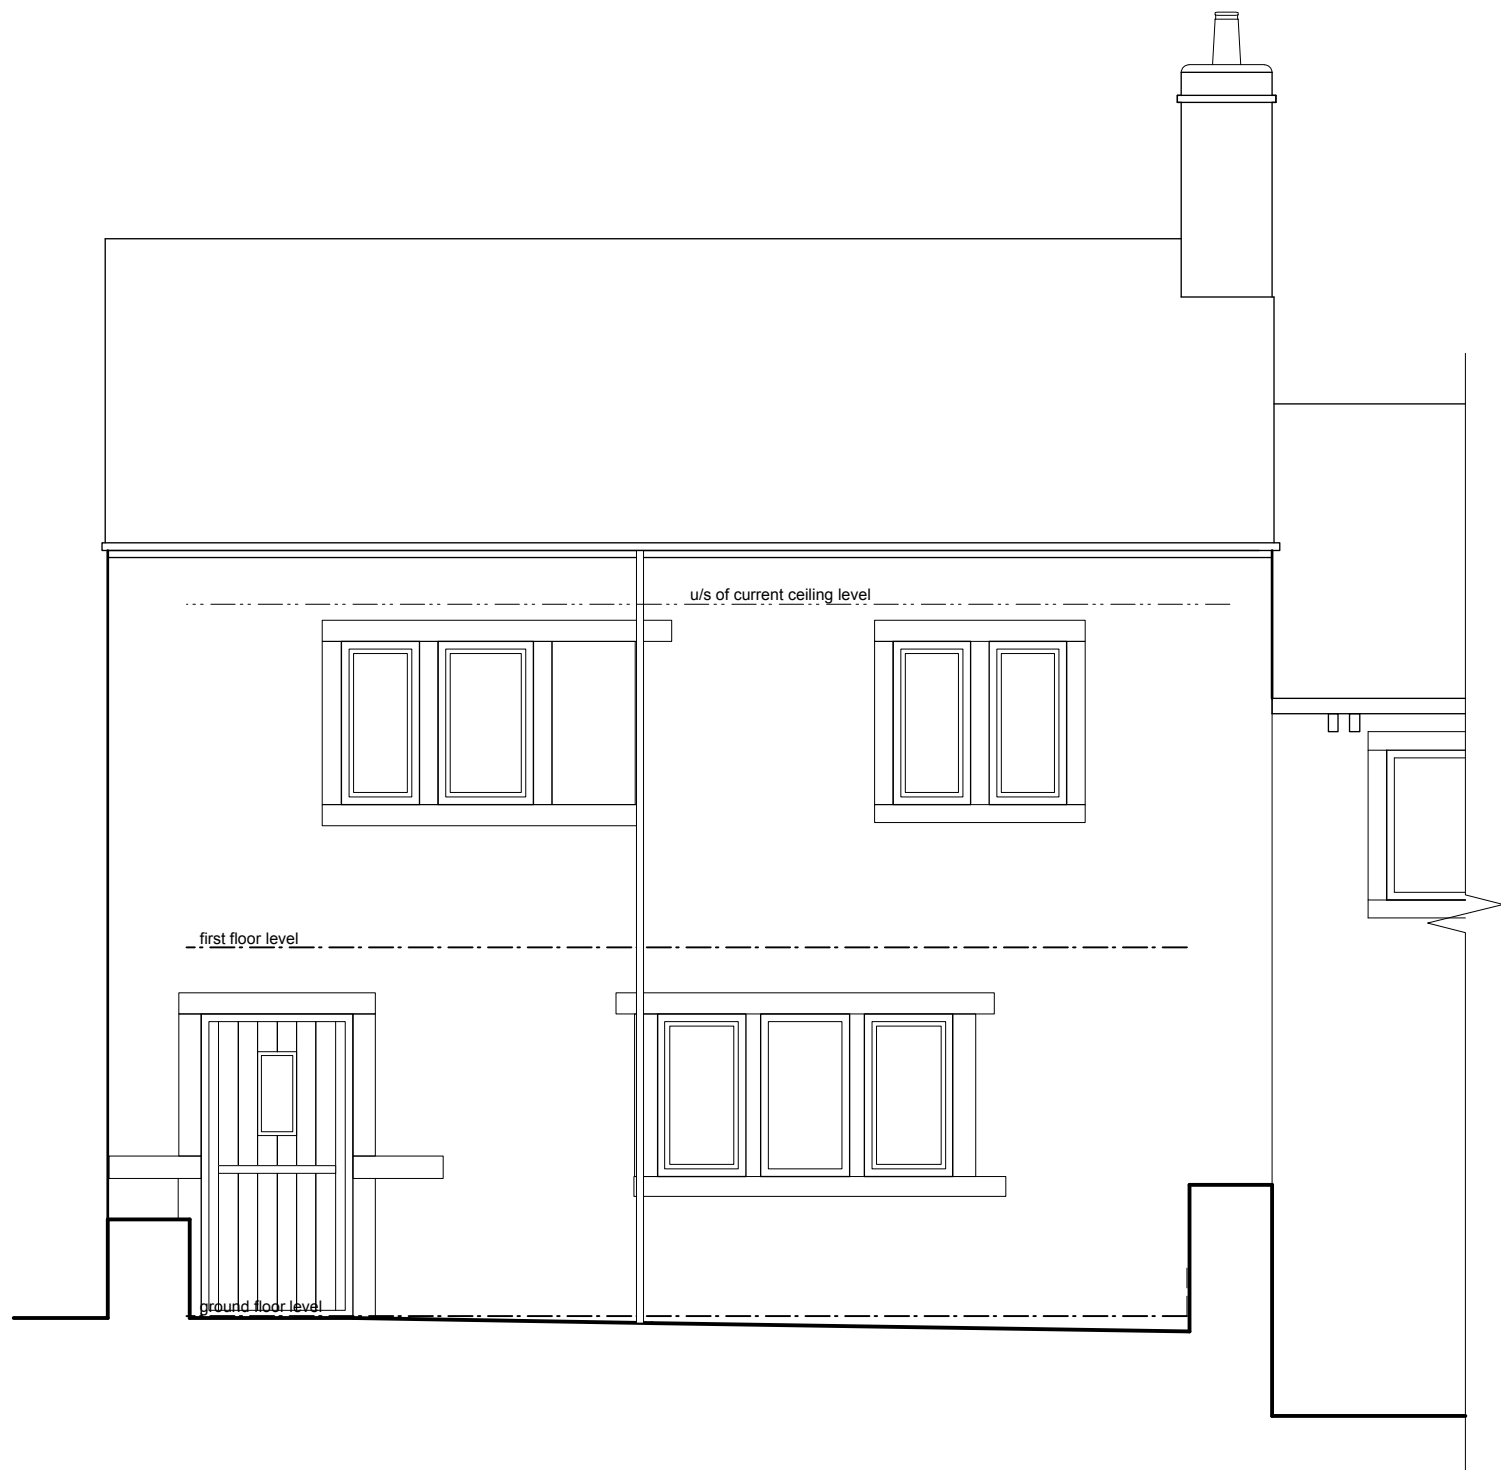

front elevation

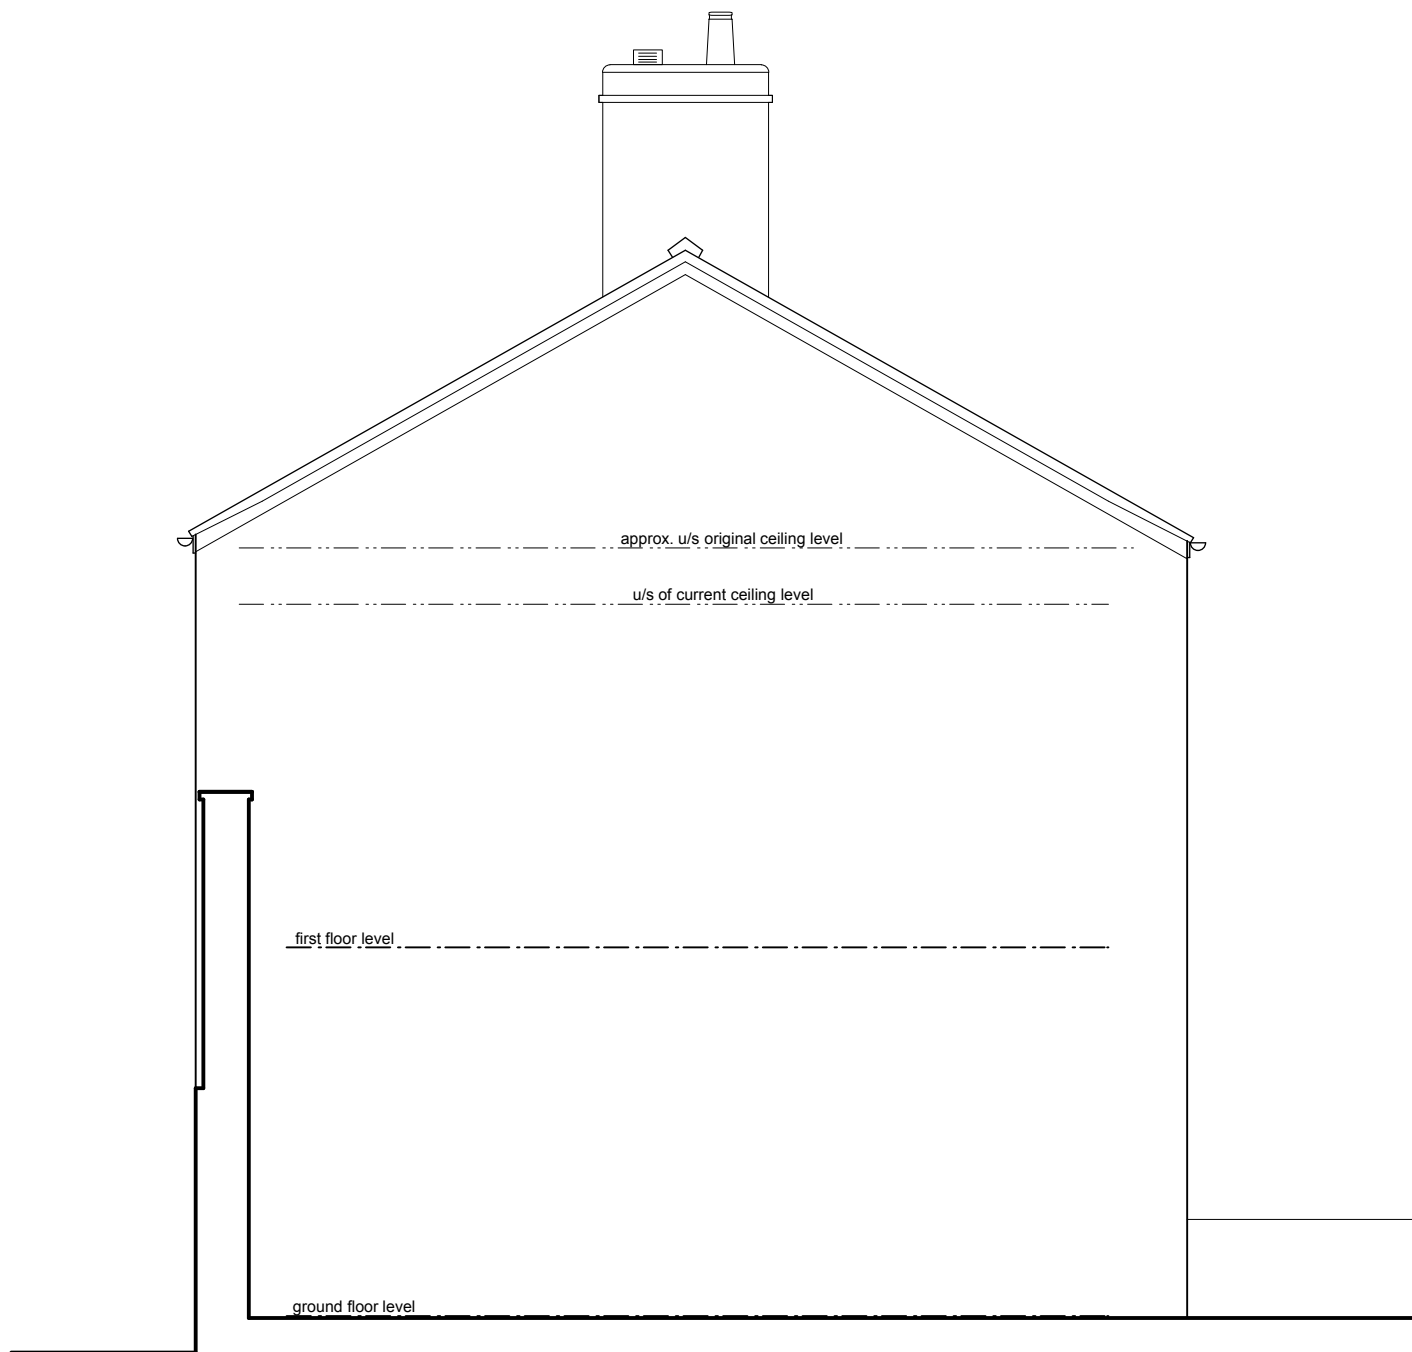

gable elevation



location plan 1/1250

P01 Drawing originated based on survey drawing 14.11.18 AS NG
rev. description date drawn apprd



project Proposed loft conversion with raised roof height and dormer
at 5 Lydgate, Lepton Huddersfield, HD8 0LT
for Selena Taylor-Watson

title GA as existing
number 18103D-01-P01
scale 1:50
size A1

ARCHITECTURE + DESIGN PARTNERSHIP The Old Police Station 16 Bridge Lane Holmfirth HD9 7AN T: 01484 685411 E: hello@adp-architects.com W: www.adp-architects.com RIBA Chartered Practice