


Planning Application

Drawing Issue :


- Initial/Draft Proposal
- Planning
- Building Regulations
- Tender
- Construction

NOTES

- . Do not scale from drawings, all dimensions to be checked on site.
- . All works to construction works to comply with current Building Regs.
- . All works subject to revision on site.
- . This drawing is copyright of AMIN PATEL, and may not be used or copied without prior permission.

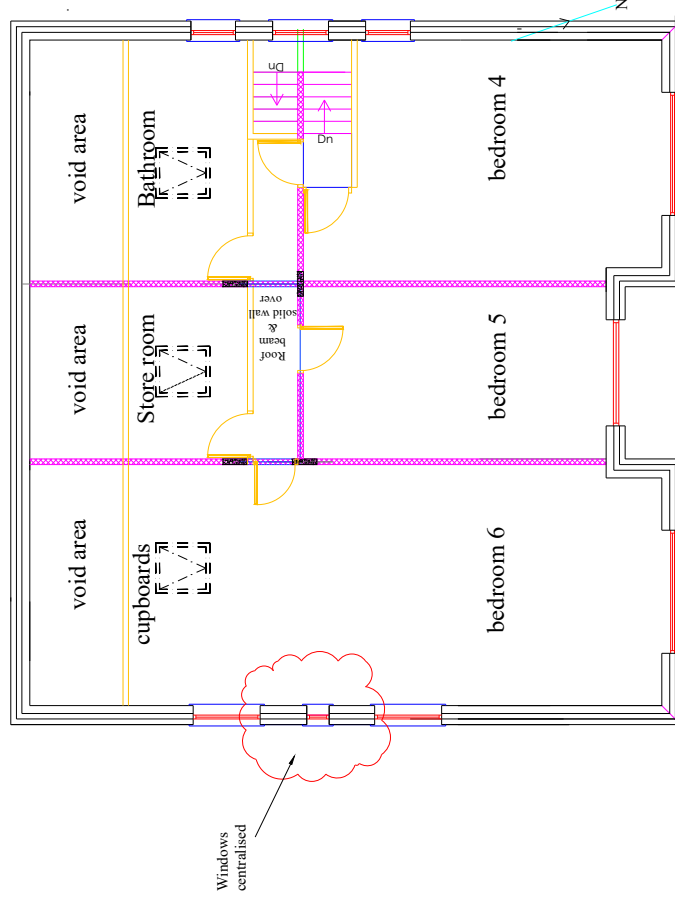

PROPOSED 2nd FLOOR

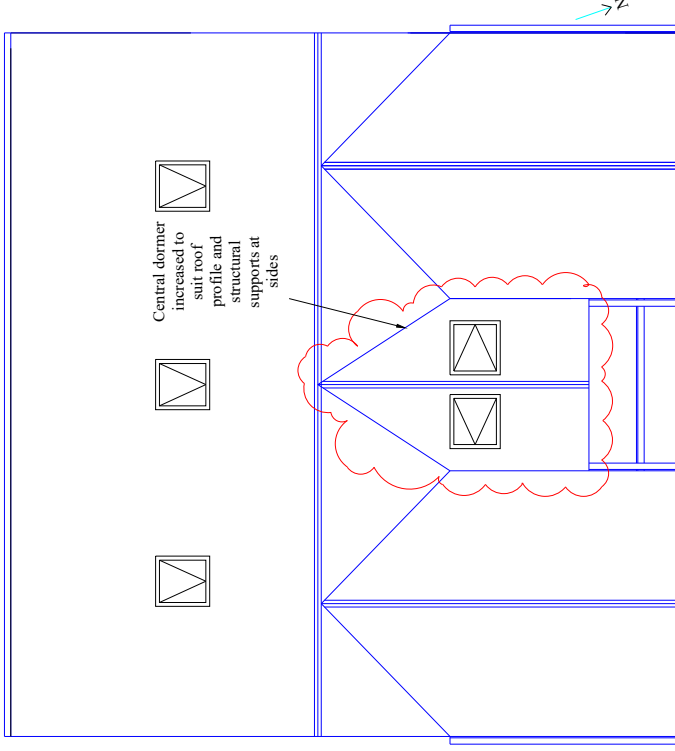

PROPOSED ROOF PLAN

Contact : Mr. Amin Patel Mob: 07710820908 e-mail: aminpatel1@hotmail.com	Client(s)/Project AMIN PATEL 11 HALIFAX RD, DEWSBURY, WF13 4AA	Title PROPOSED 2ND & ROOF PLAN (with change to middle dormer profile - as shown in clouded area)	Date 04.10.2018	Drawn A.P	Job No 002	Rev A
				Scale 1:75	Drawing No PL 03	