


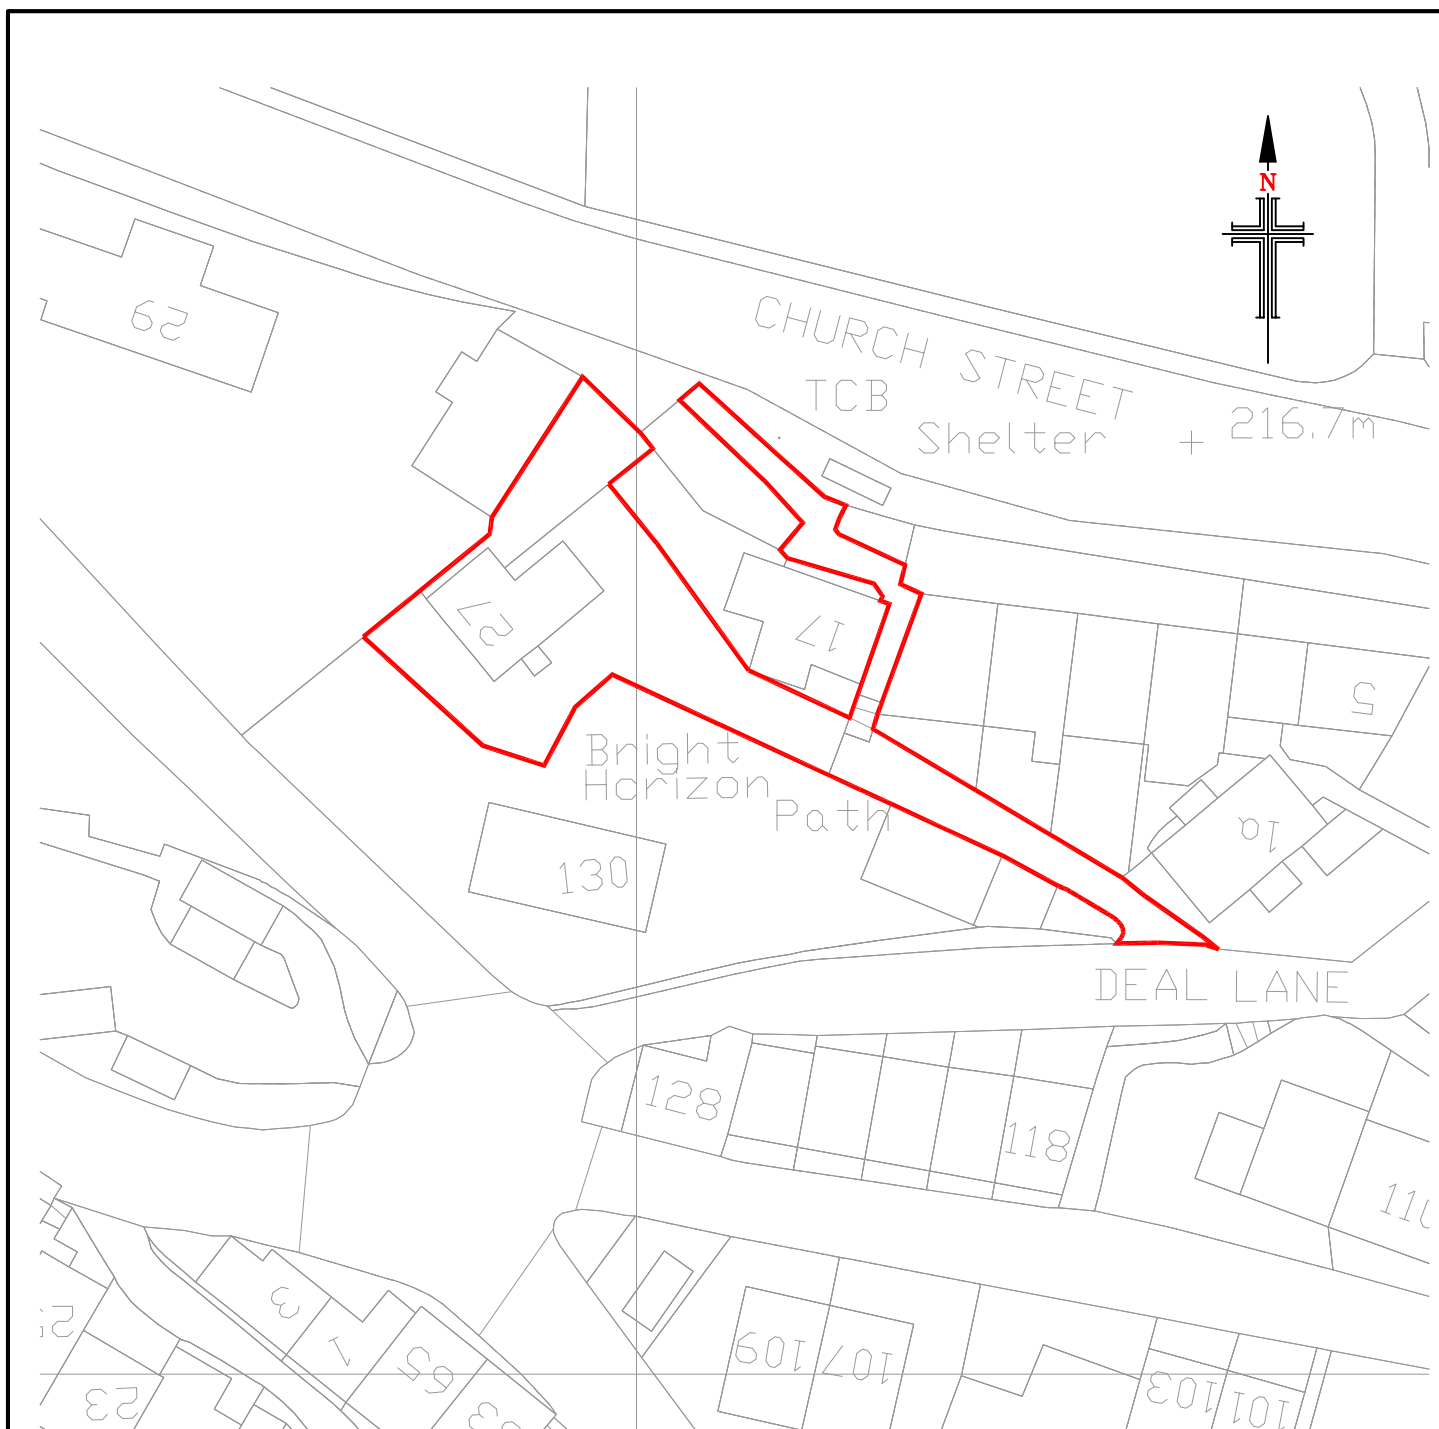

© Crown Copyright and database rights
2019 OS 100047474.

NOTES

1. No dimensions to be scaled.
IF IN DOUBT ASK.

2. All dimensions must be checked and verified on site by the Contractor prior to the commencement of works and Hinchliffe Architecture & Design Ltd. to be notified of any discrepancies.

3. The copyright of these drawings remains the property of Hinchliffe Architecture & Design Ltd. They must not be reproduced in any way without prior written consent from the originator (Hinchliffe Architecture & Design Ltd.)

HINCHLIFFE ARCHITECTURE & DESIGN Ltd. 24 Carr View Road, Hepworth, Holmfirth, HD9 1HX Tel: 01484 520764 Mob: 07921907162 Email: joehinchliffe@talktalk.net	Project: 27 CHURCH STREET GOLCAR HUDDERSFIELD HD7 4PX	Scale at A4: 1:500	Status: PLANNING
		Date: 20.01.2019	
Client: MR & MRS M. BATTYE	Drawing Title: BLOCK / SITE PLAN	Drawing No.: 27CHS-18-PL03	Revision: —