






EXISTING FRONT ELEVATION
SCALE 1:100

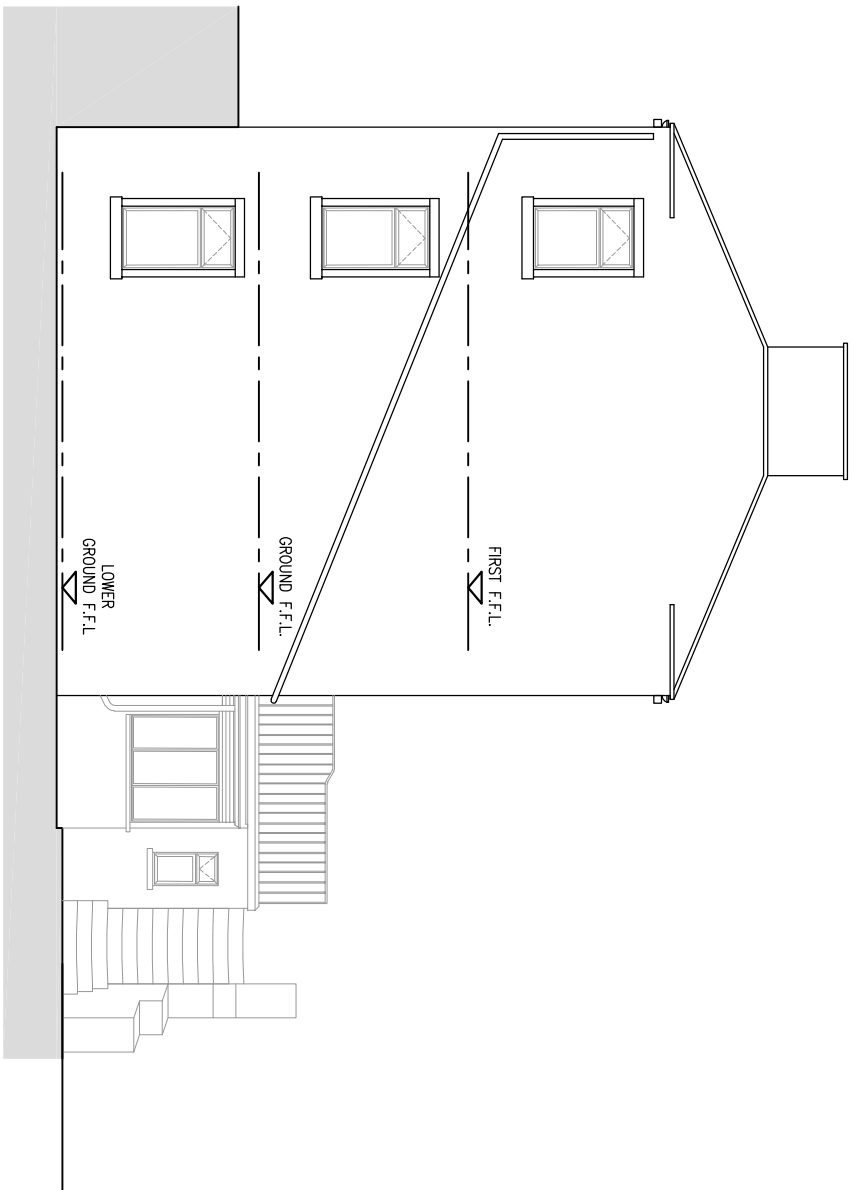


EXISTING SIDE ELEVATION
SCALE 1:100

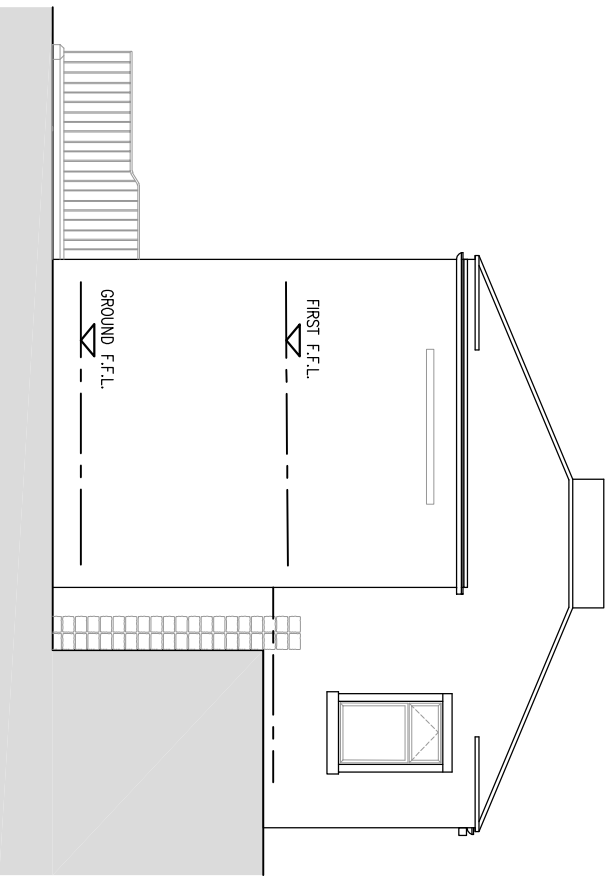


EXISTING SIDE ELEVATION
SCALE 1:100

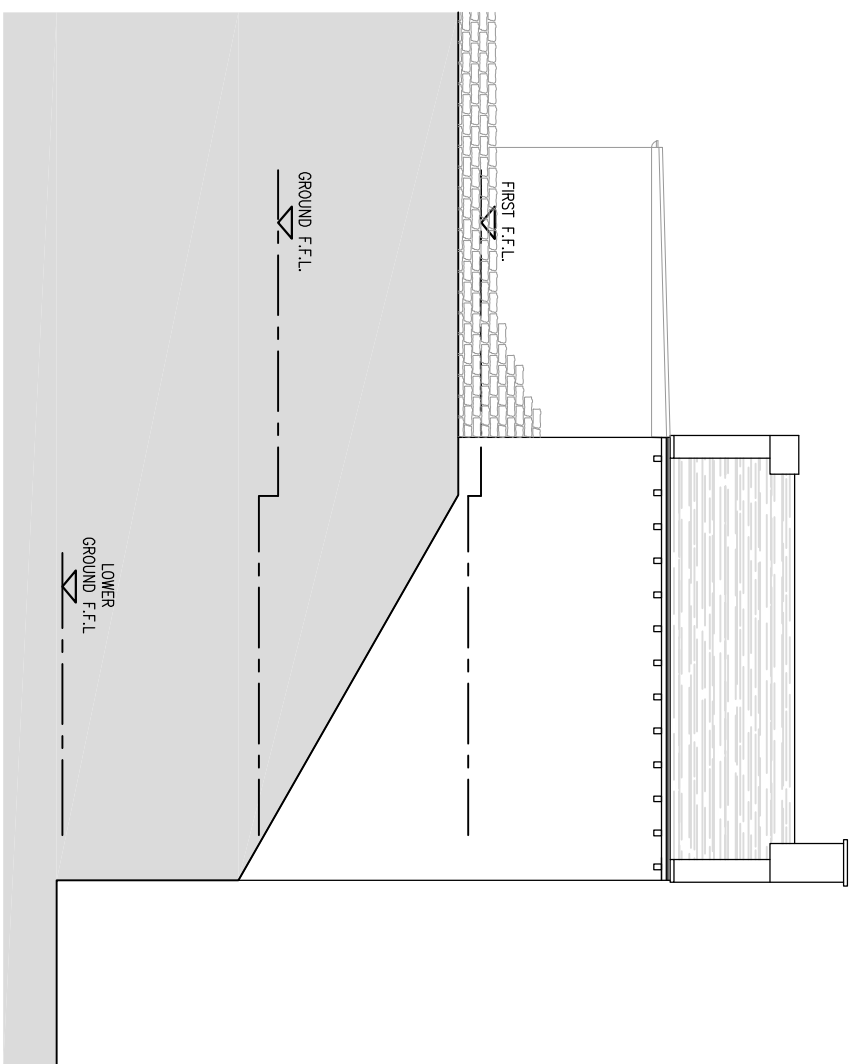


EXISTING REAR ELEVATION
SCALE 1:100

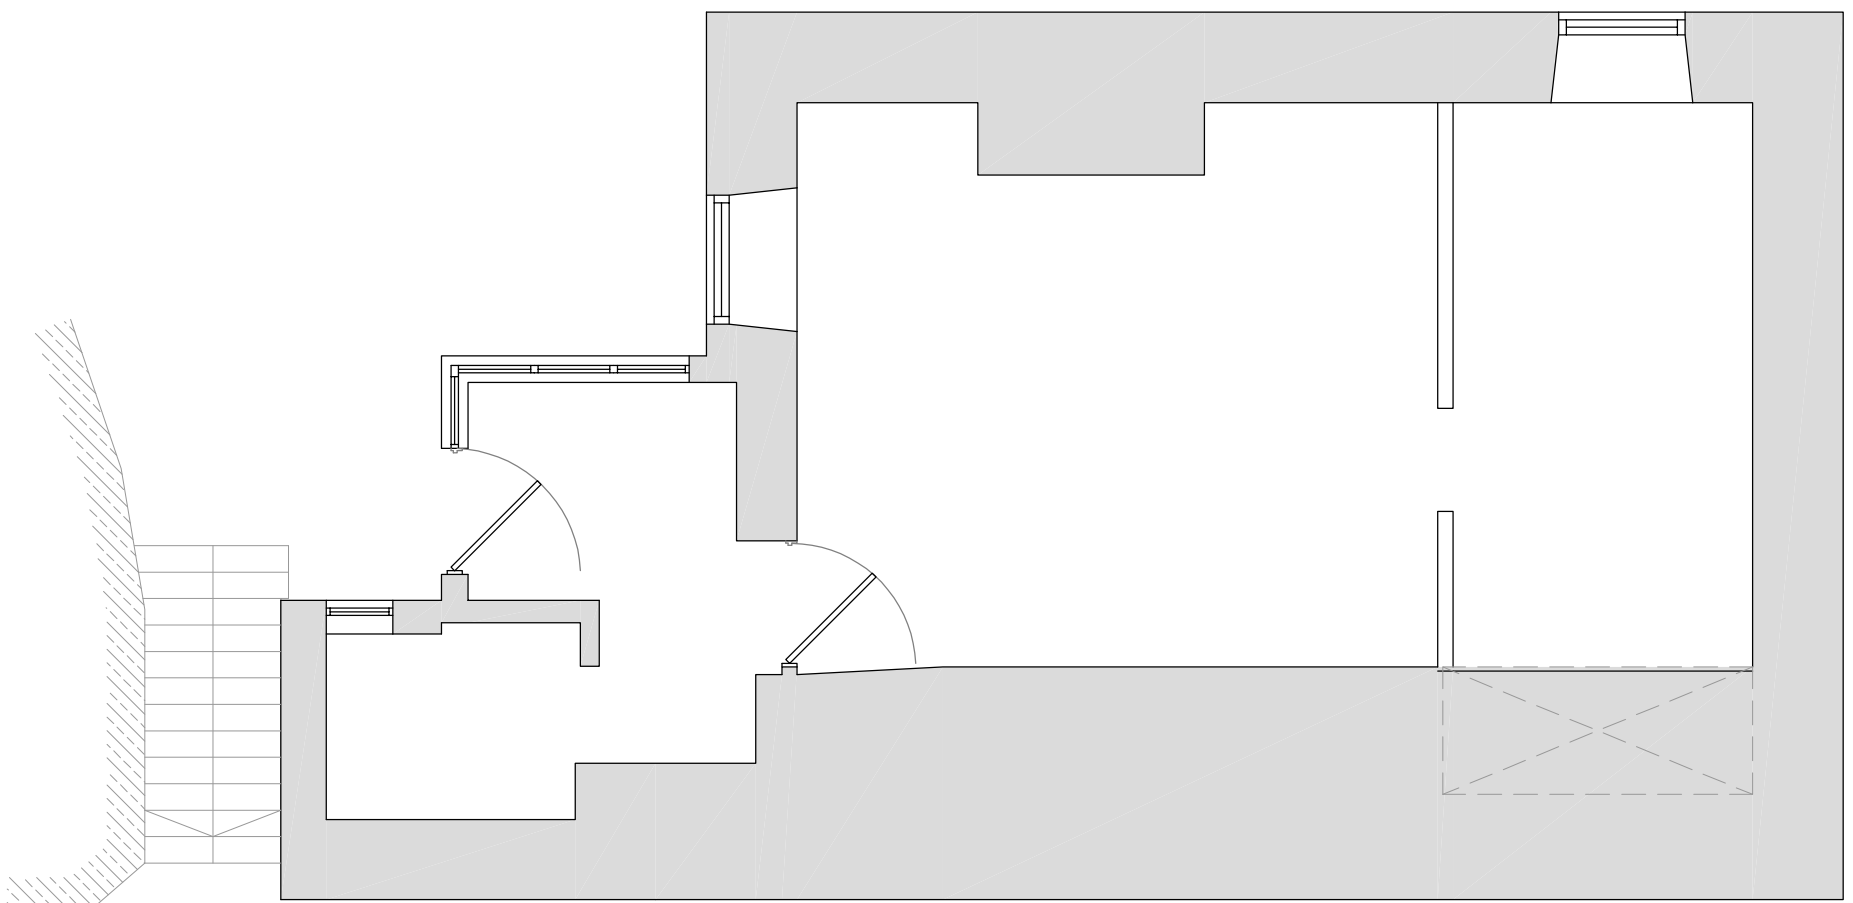

EXISTING LOWER GROUND FLOOR G.A.
SCALE 1:50

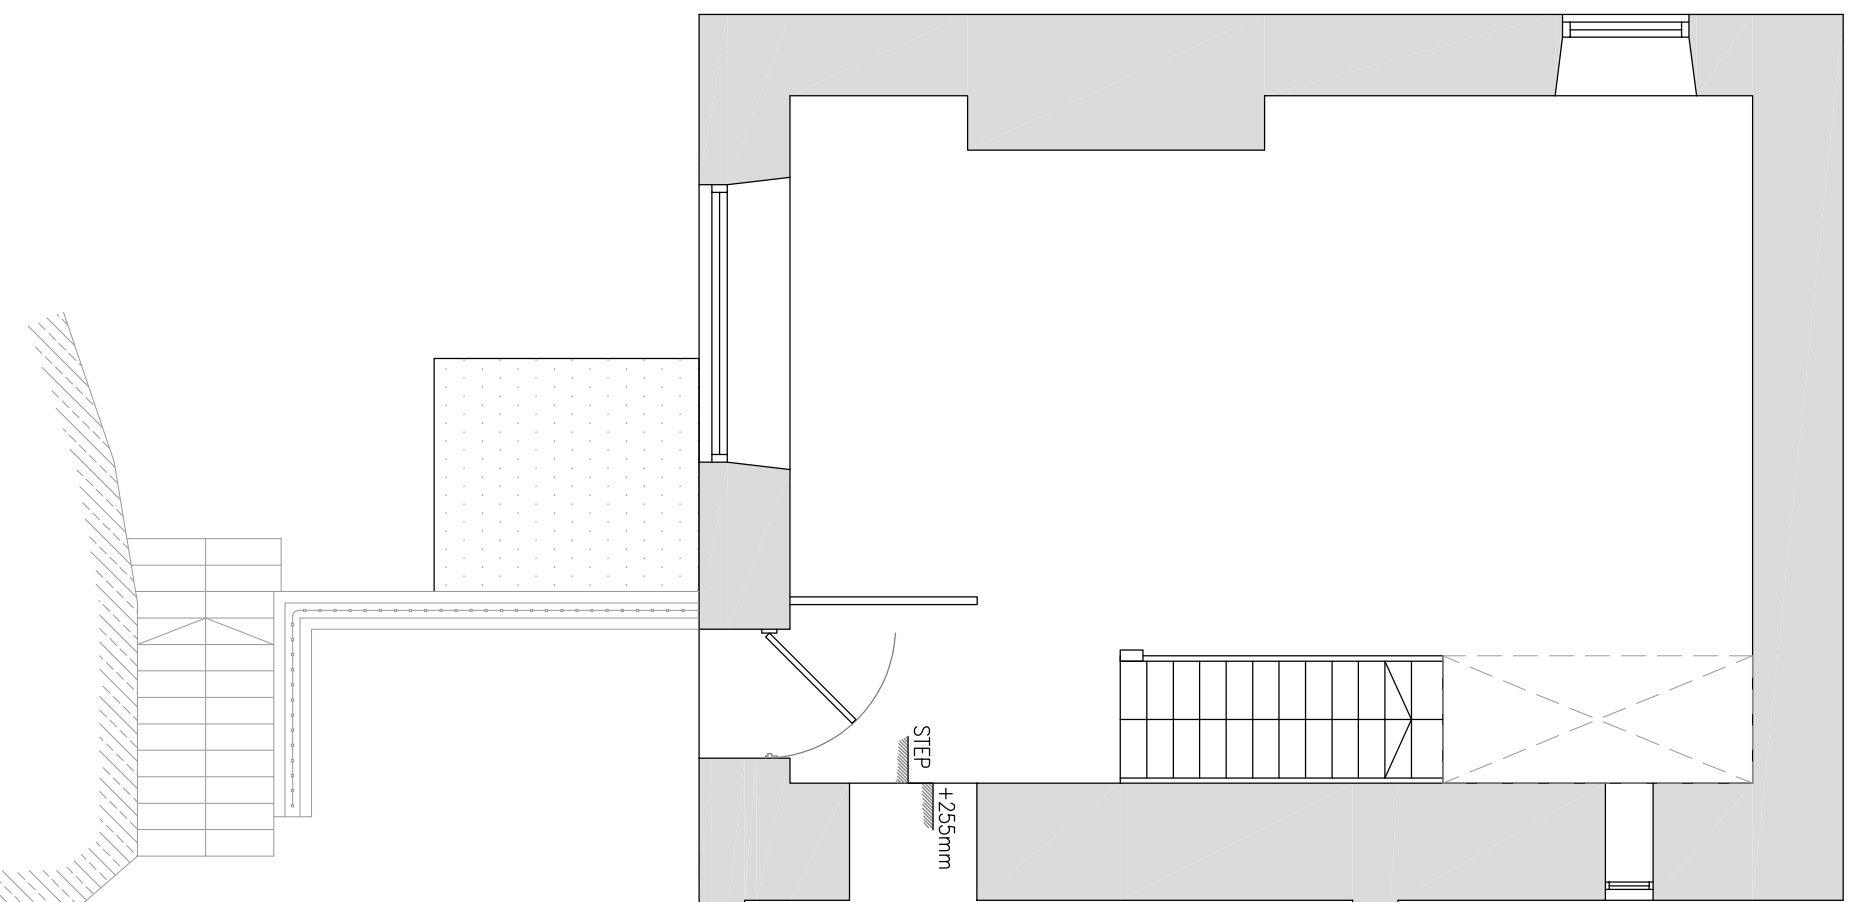

EXISTING GROUND FLOOR G.A.
SCALE 1:50

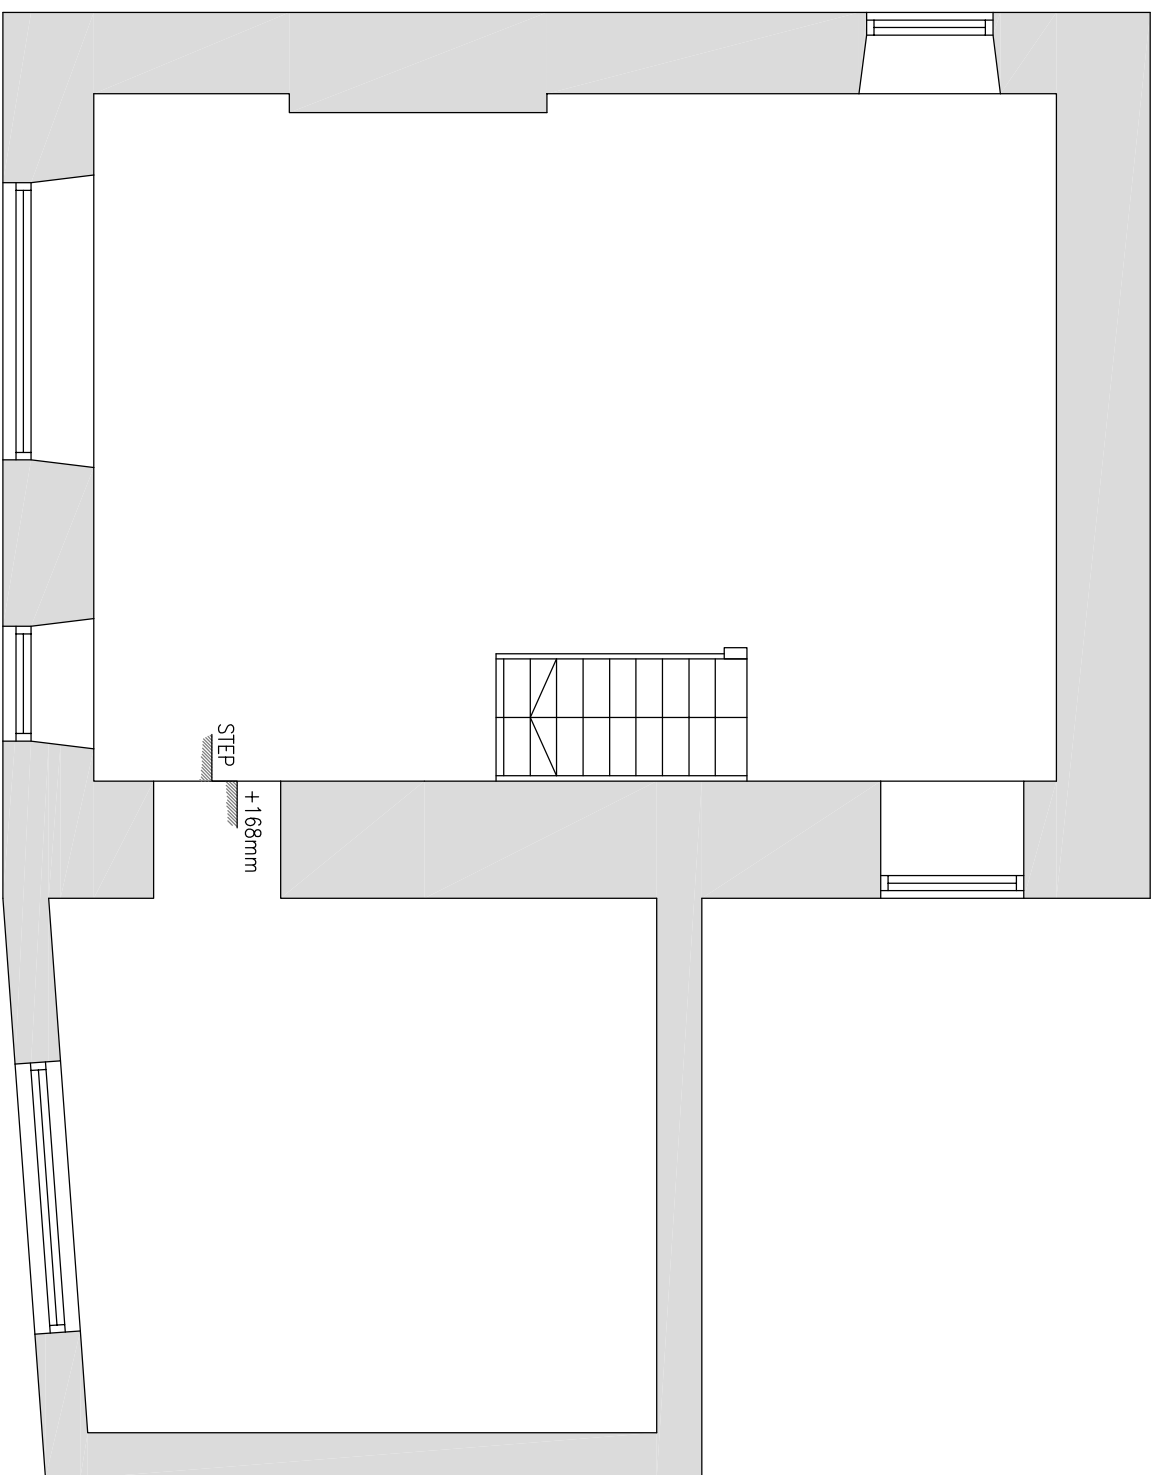


EXISTING FIRST FLOOR G.A.
SCALE 1:50

- EXISTING MATERIALS
- MASONRY
 - NATURAL COURSED STONE TO ORIGINAL DWELLING STONE SET TO BRICKWORK SIZE & COURSING TO EXISTING EXTENSION.
 - ROOF TILES
 - NATURAL STONE SLATES & FLAT FELTED ROOF
 - WINDOWS
 - WHITE UPVC DOUBLE GLAZED & WHITE/BROWN PAINTED TIMBER UNITS
 - DOORS
 - WHITE PAINTED TIMBER DOOR
 - GUTTERS & D/PIPES
 - BLACK UPVC
 - BLACK TIMBER FACIA TO EXISTING EXTENSION.
 - FACIAS



LOCATION PLAN
SCALE 1:1250

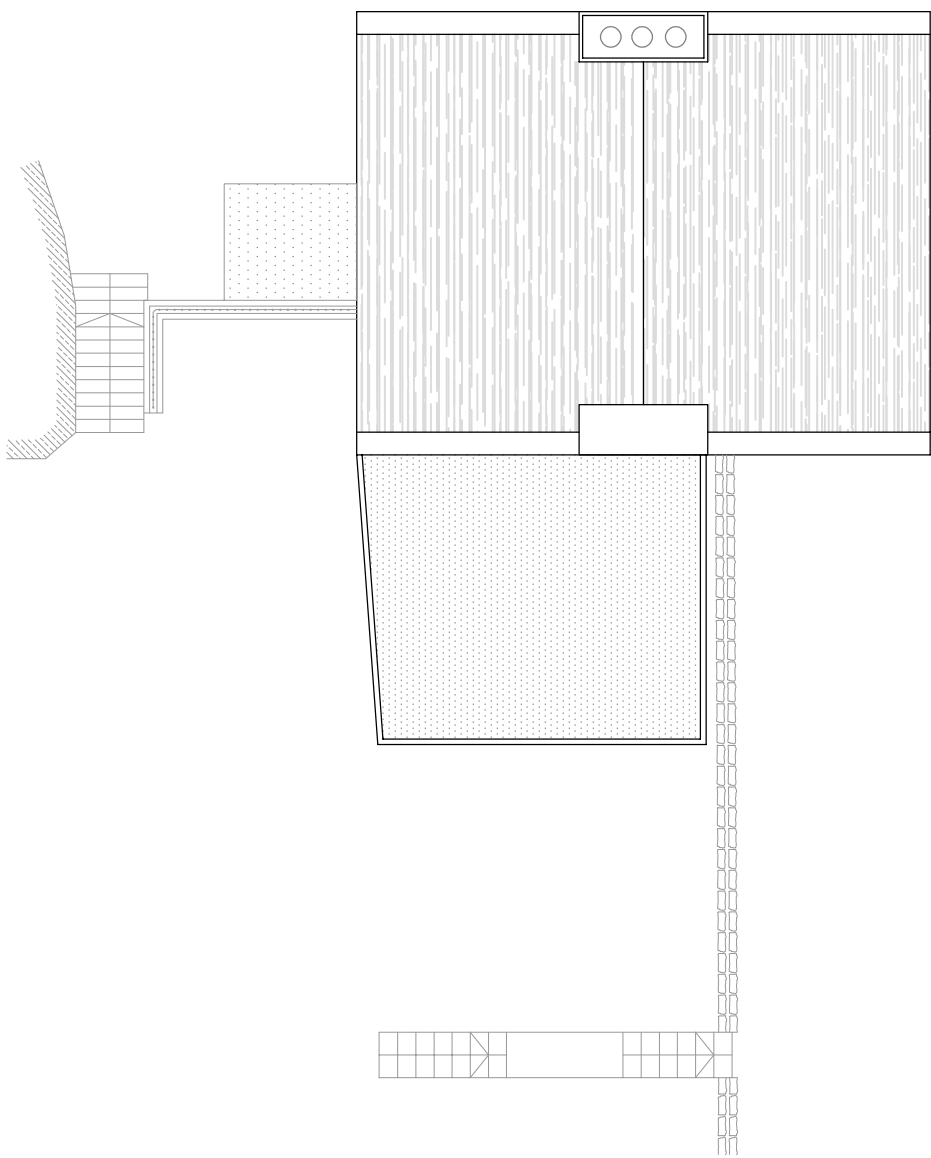

EXISTING ROOF G.A.
SCALE 1:100

- NOTES**
- No dimensions to be scaled. IF IN DOUBT ASK.
 - All dimensions must be checked and verified on site by the Contractor prior to the commencement of works and Hinchliffe Architecture & Design Ltd. to be notified of any discrepancies.
 - The copyright of these drawings remains the property of Hinchliffe Architecture & Design Ltd. They must not be reproduced in any way without prior written consent from the originator (Hinchliffe Architecture & Design Ltd.)

Rev.		Description		
Rev.	Date	HINCHLIFFE ARCHITECTURE & DESIGN Ltd. 24 Carr View Road, Haverthwaite, Huddersfield, HD9 1HX Tel: 01484 820764 Mob: 07921907162 Email: joehinchliffe@talktalk.net Client MR & MRS M. BATTYE Project 27 CHURCH STREET GOLCAR HUDDERSFIELD HD7 4PX Drawing Title EXISTING FLOOR PLANS & ELEVATIONS		
Scale (cf A1)				Date
AS SHOWN				22.12.2018
Dwg. no.	27CHS-18-PL01			
Rev.				