



Ground Floor.
1:50

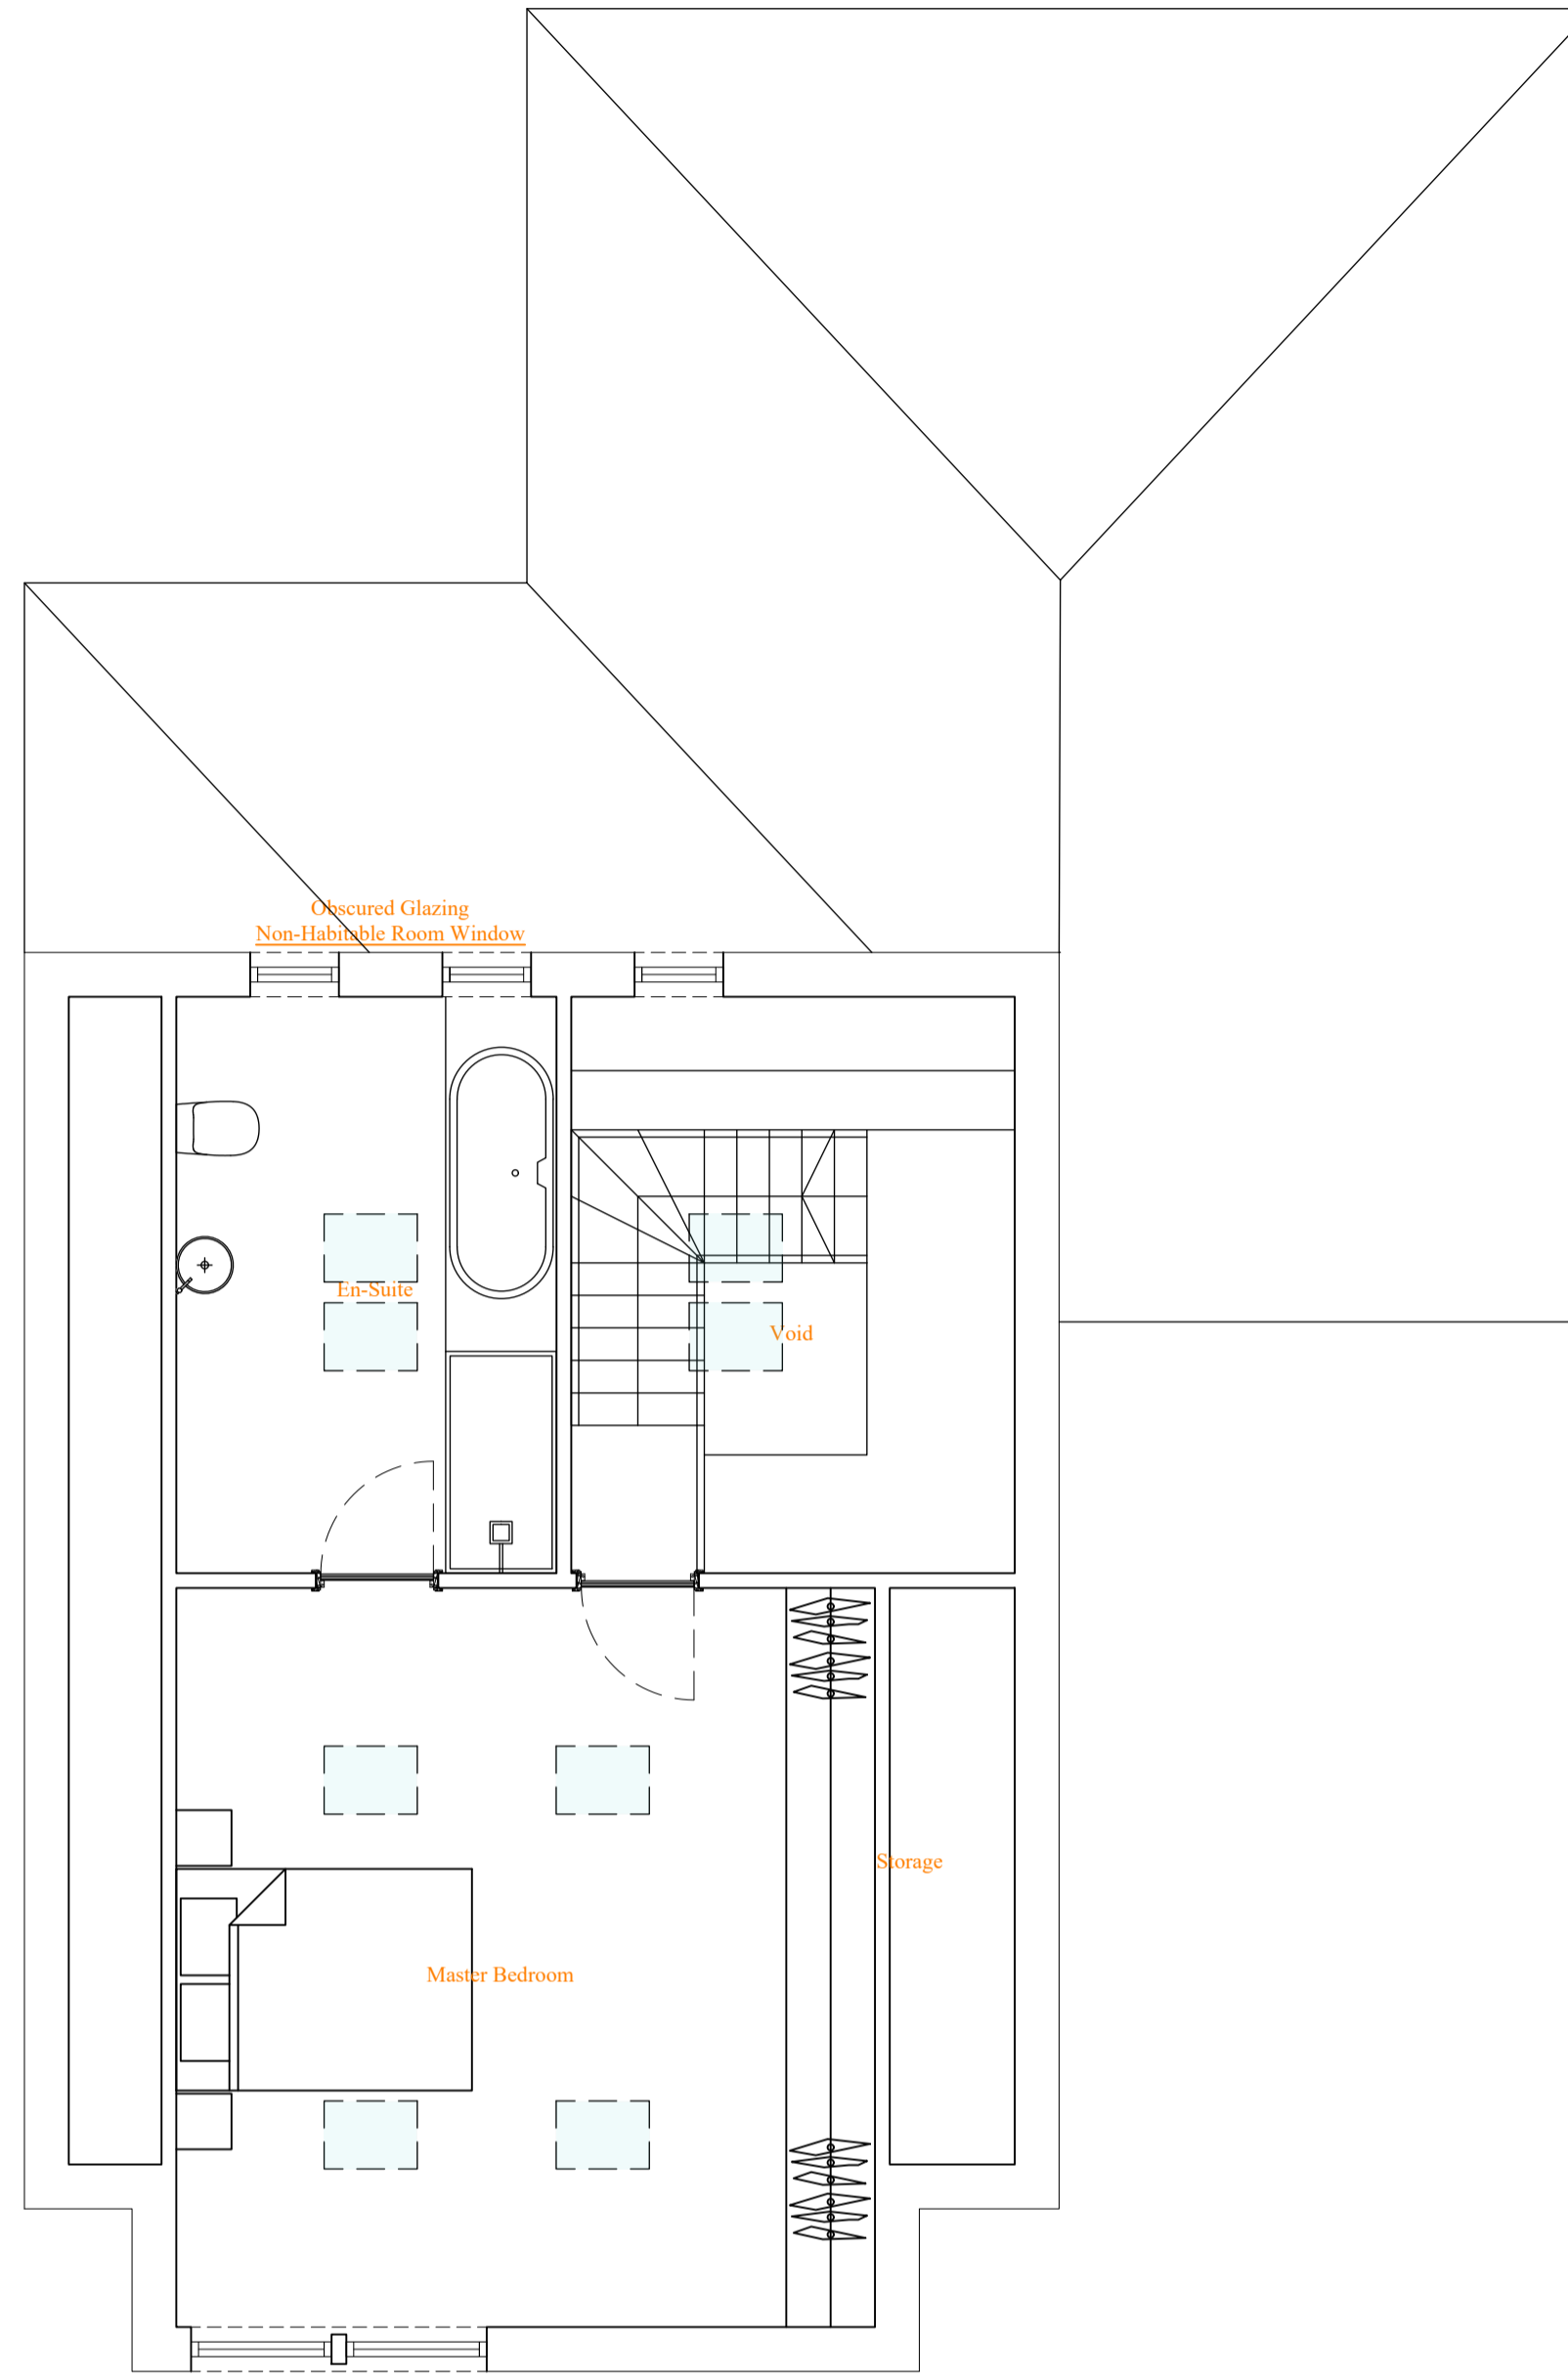

First Floor.
1:50

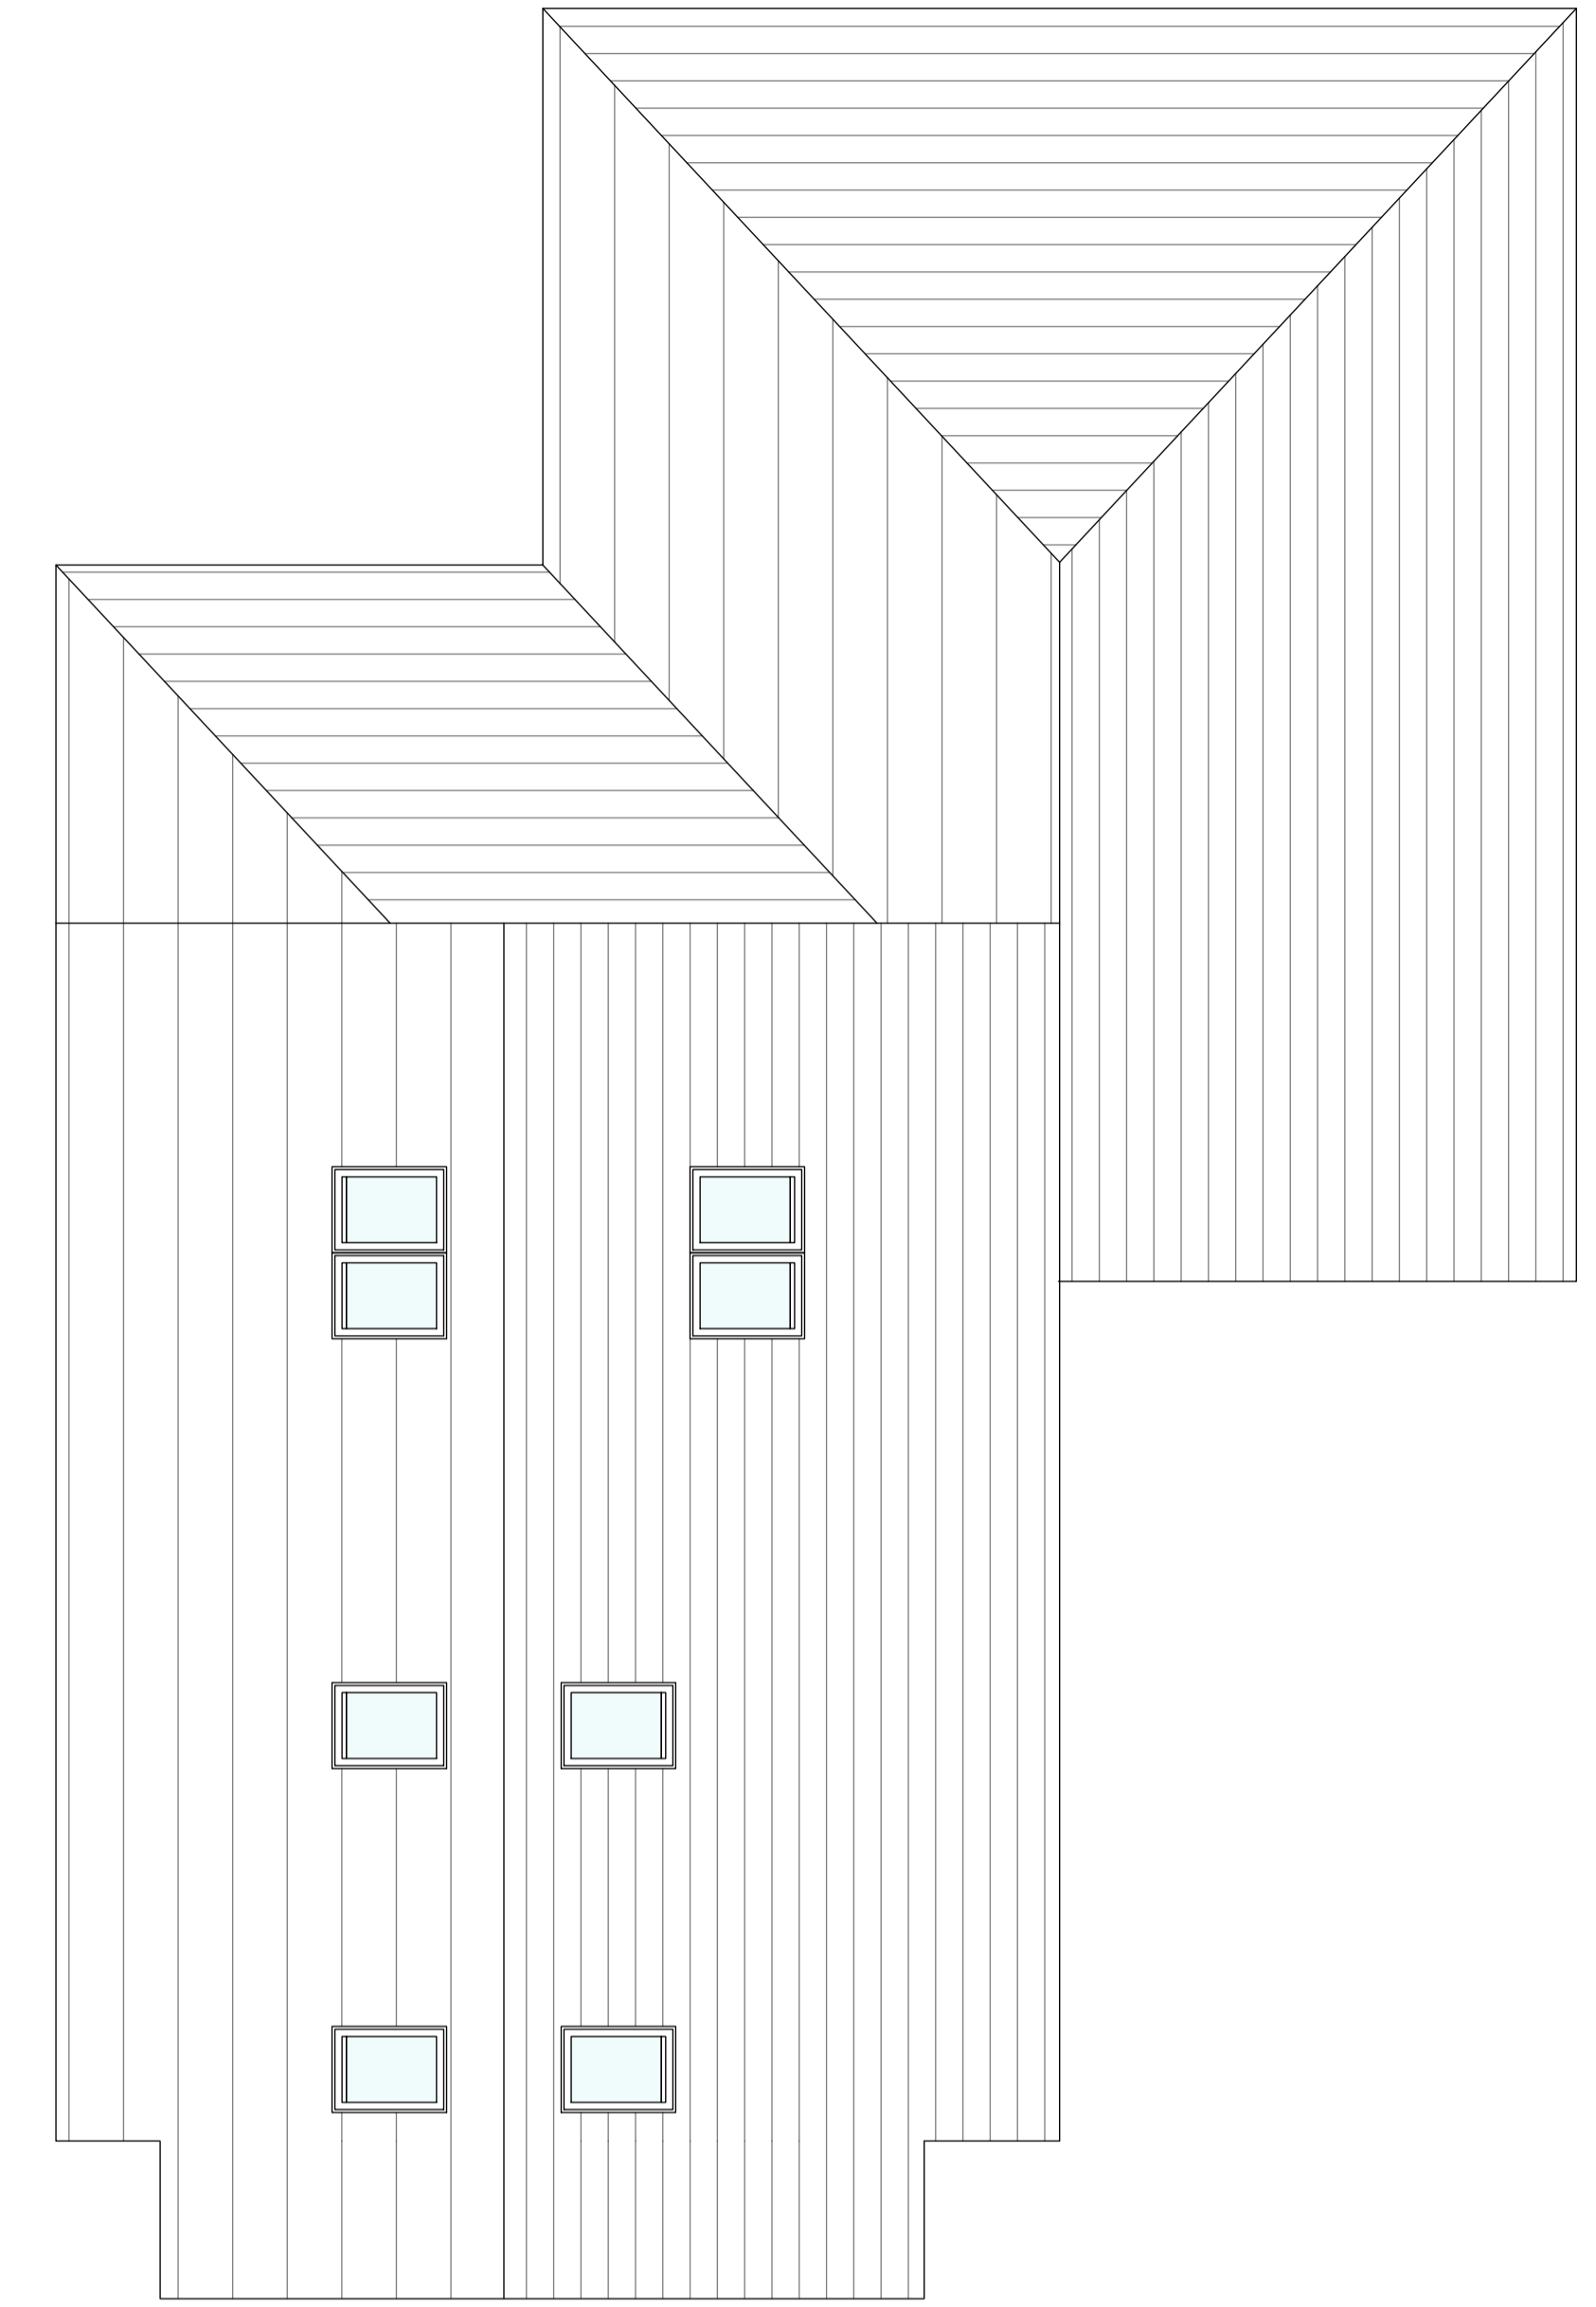

Roof Plan.
1:50

Rev Description Date



Orange Design Studio.

Architecture

Mirfield
WF14 8AB
T : 01924 650930
E : jake@orangedesignstudio.co.uk
www.orangedesignstudio.co.uk

Planning

Stocks Bank Rd (20)001 /
Proposed GA

ODs_164 Scale 1:50
Mr & Mrs Knibbs Date 19/01/2019
Drawn JH

Do Not Scale © Orange Design Studio Ltd