




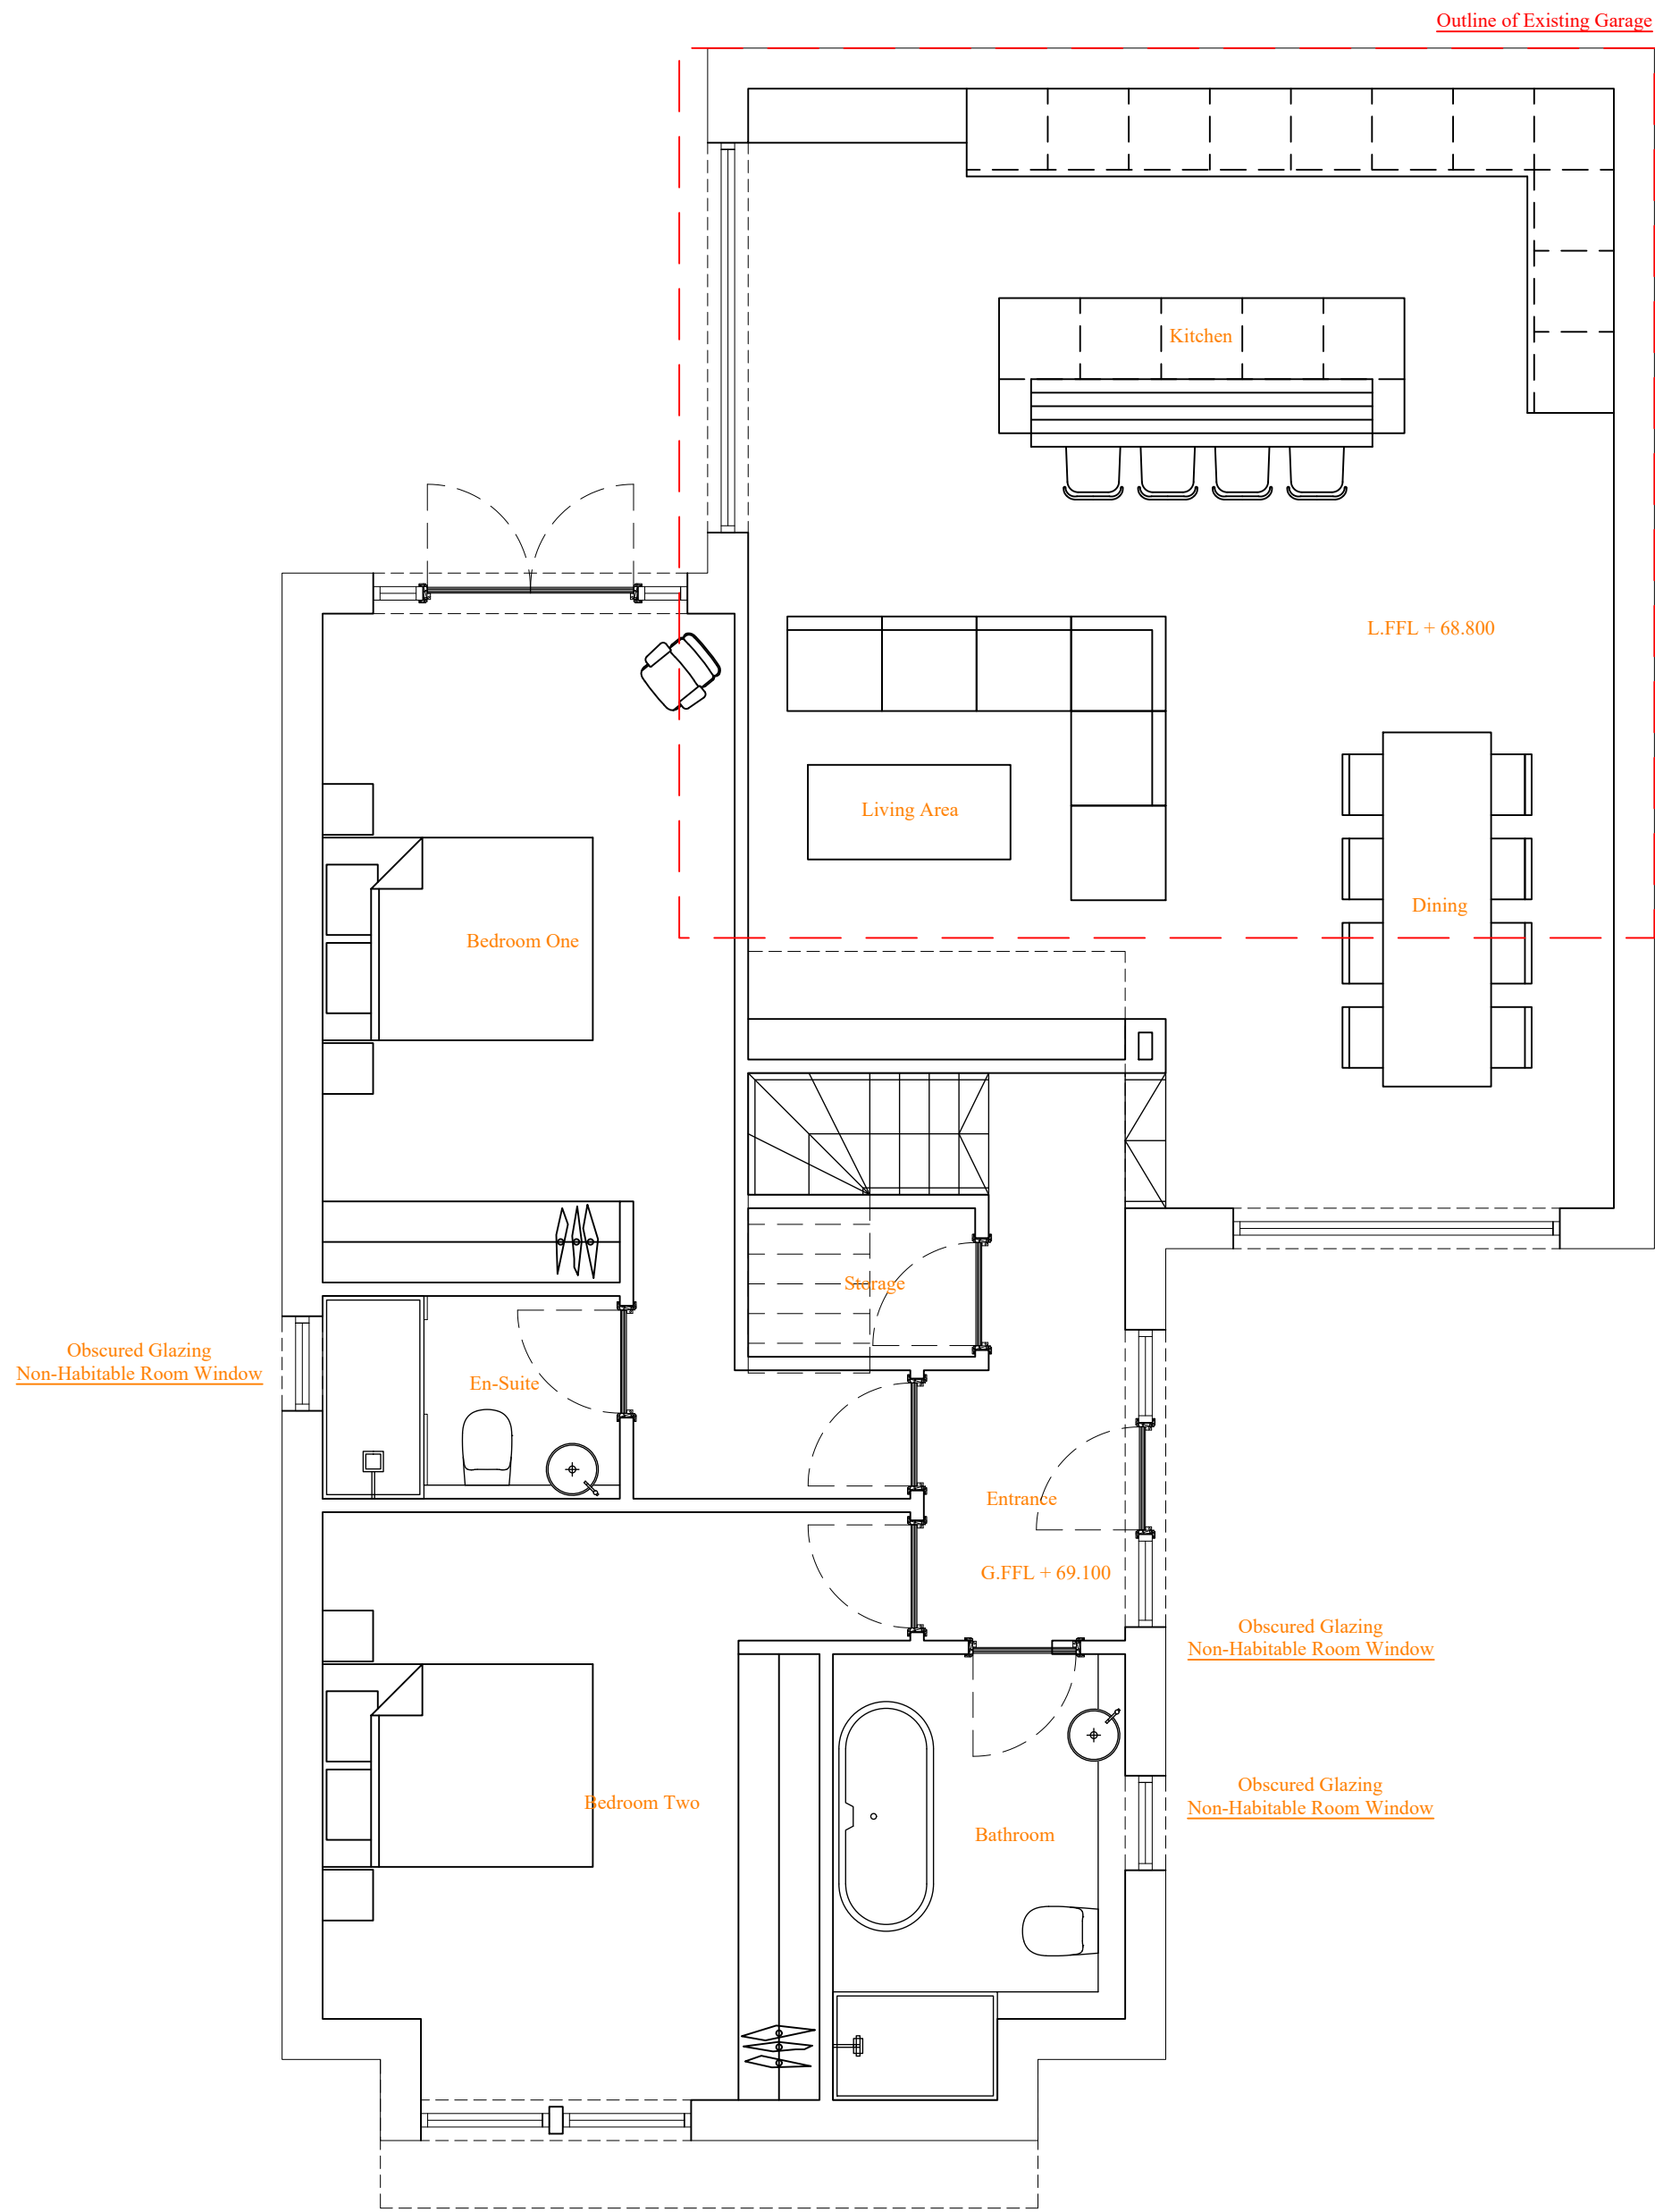

Ground Floor.  
1:50

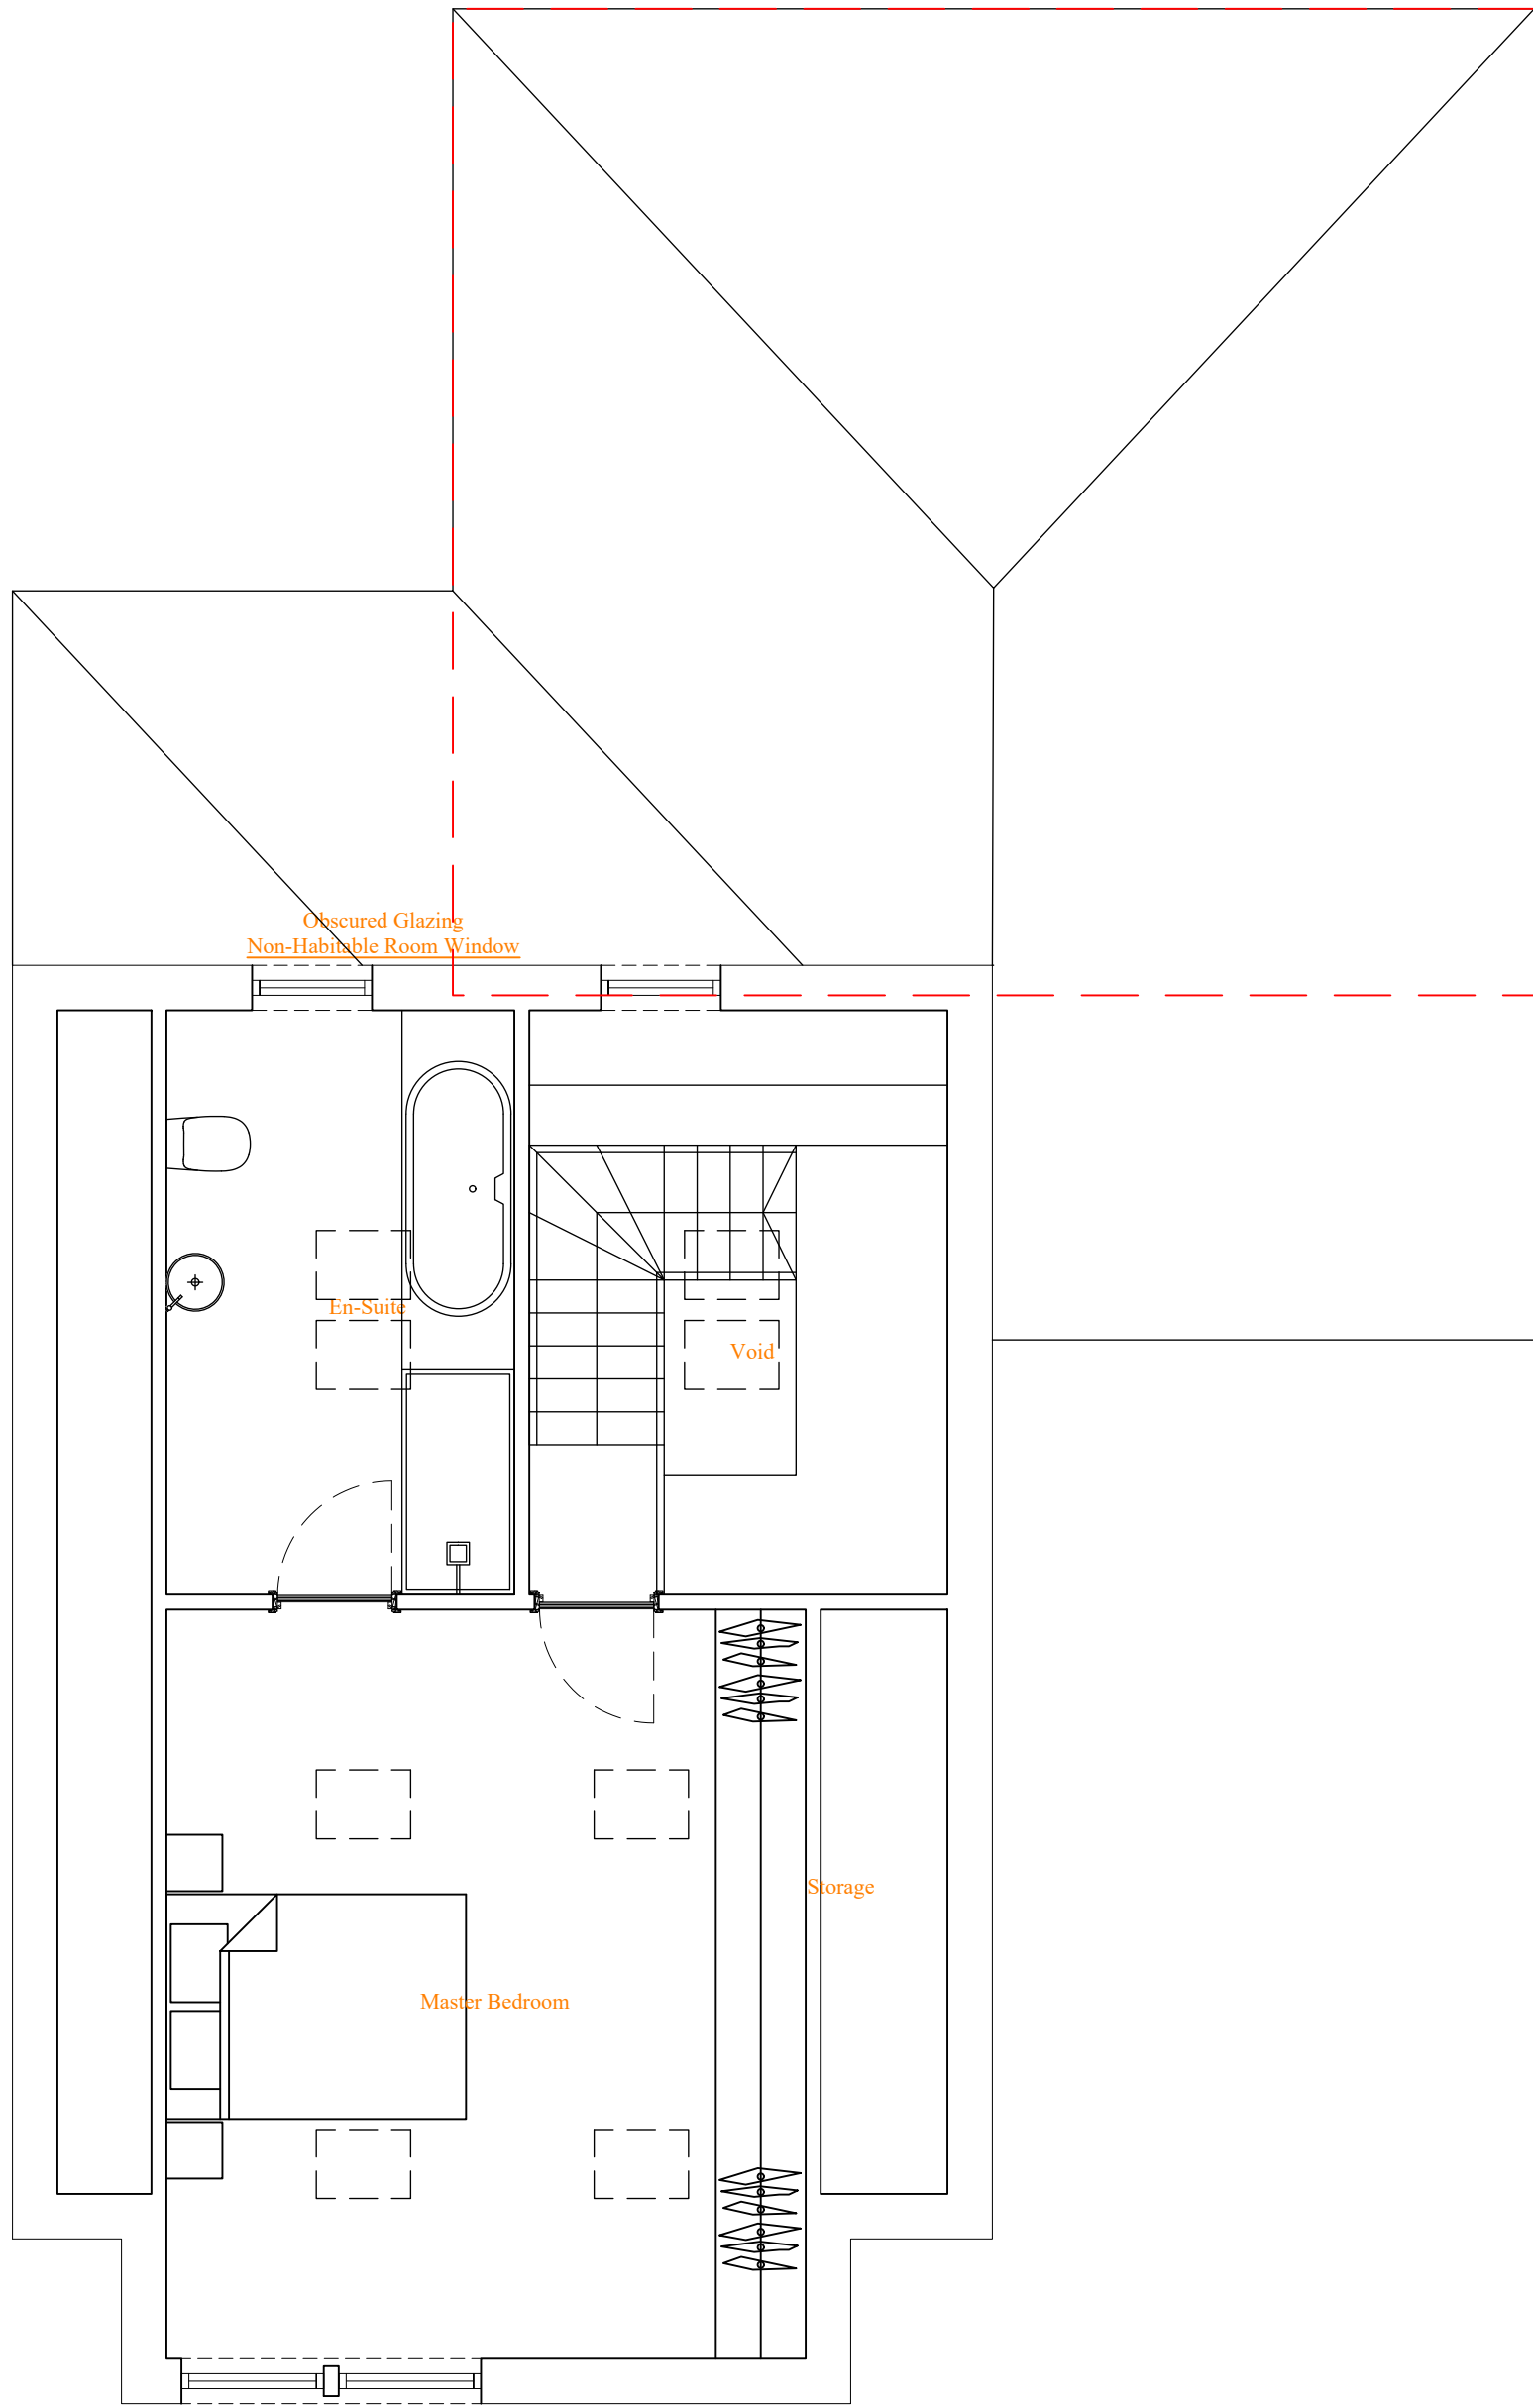

First Floor.  
1:50

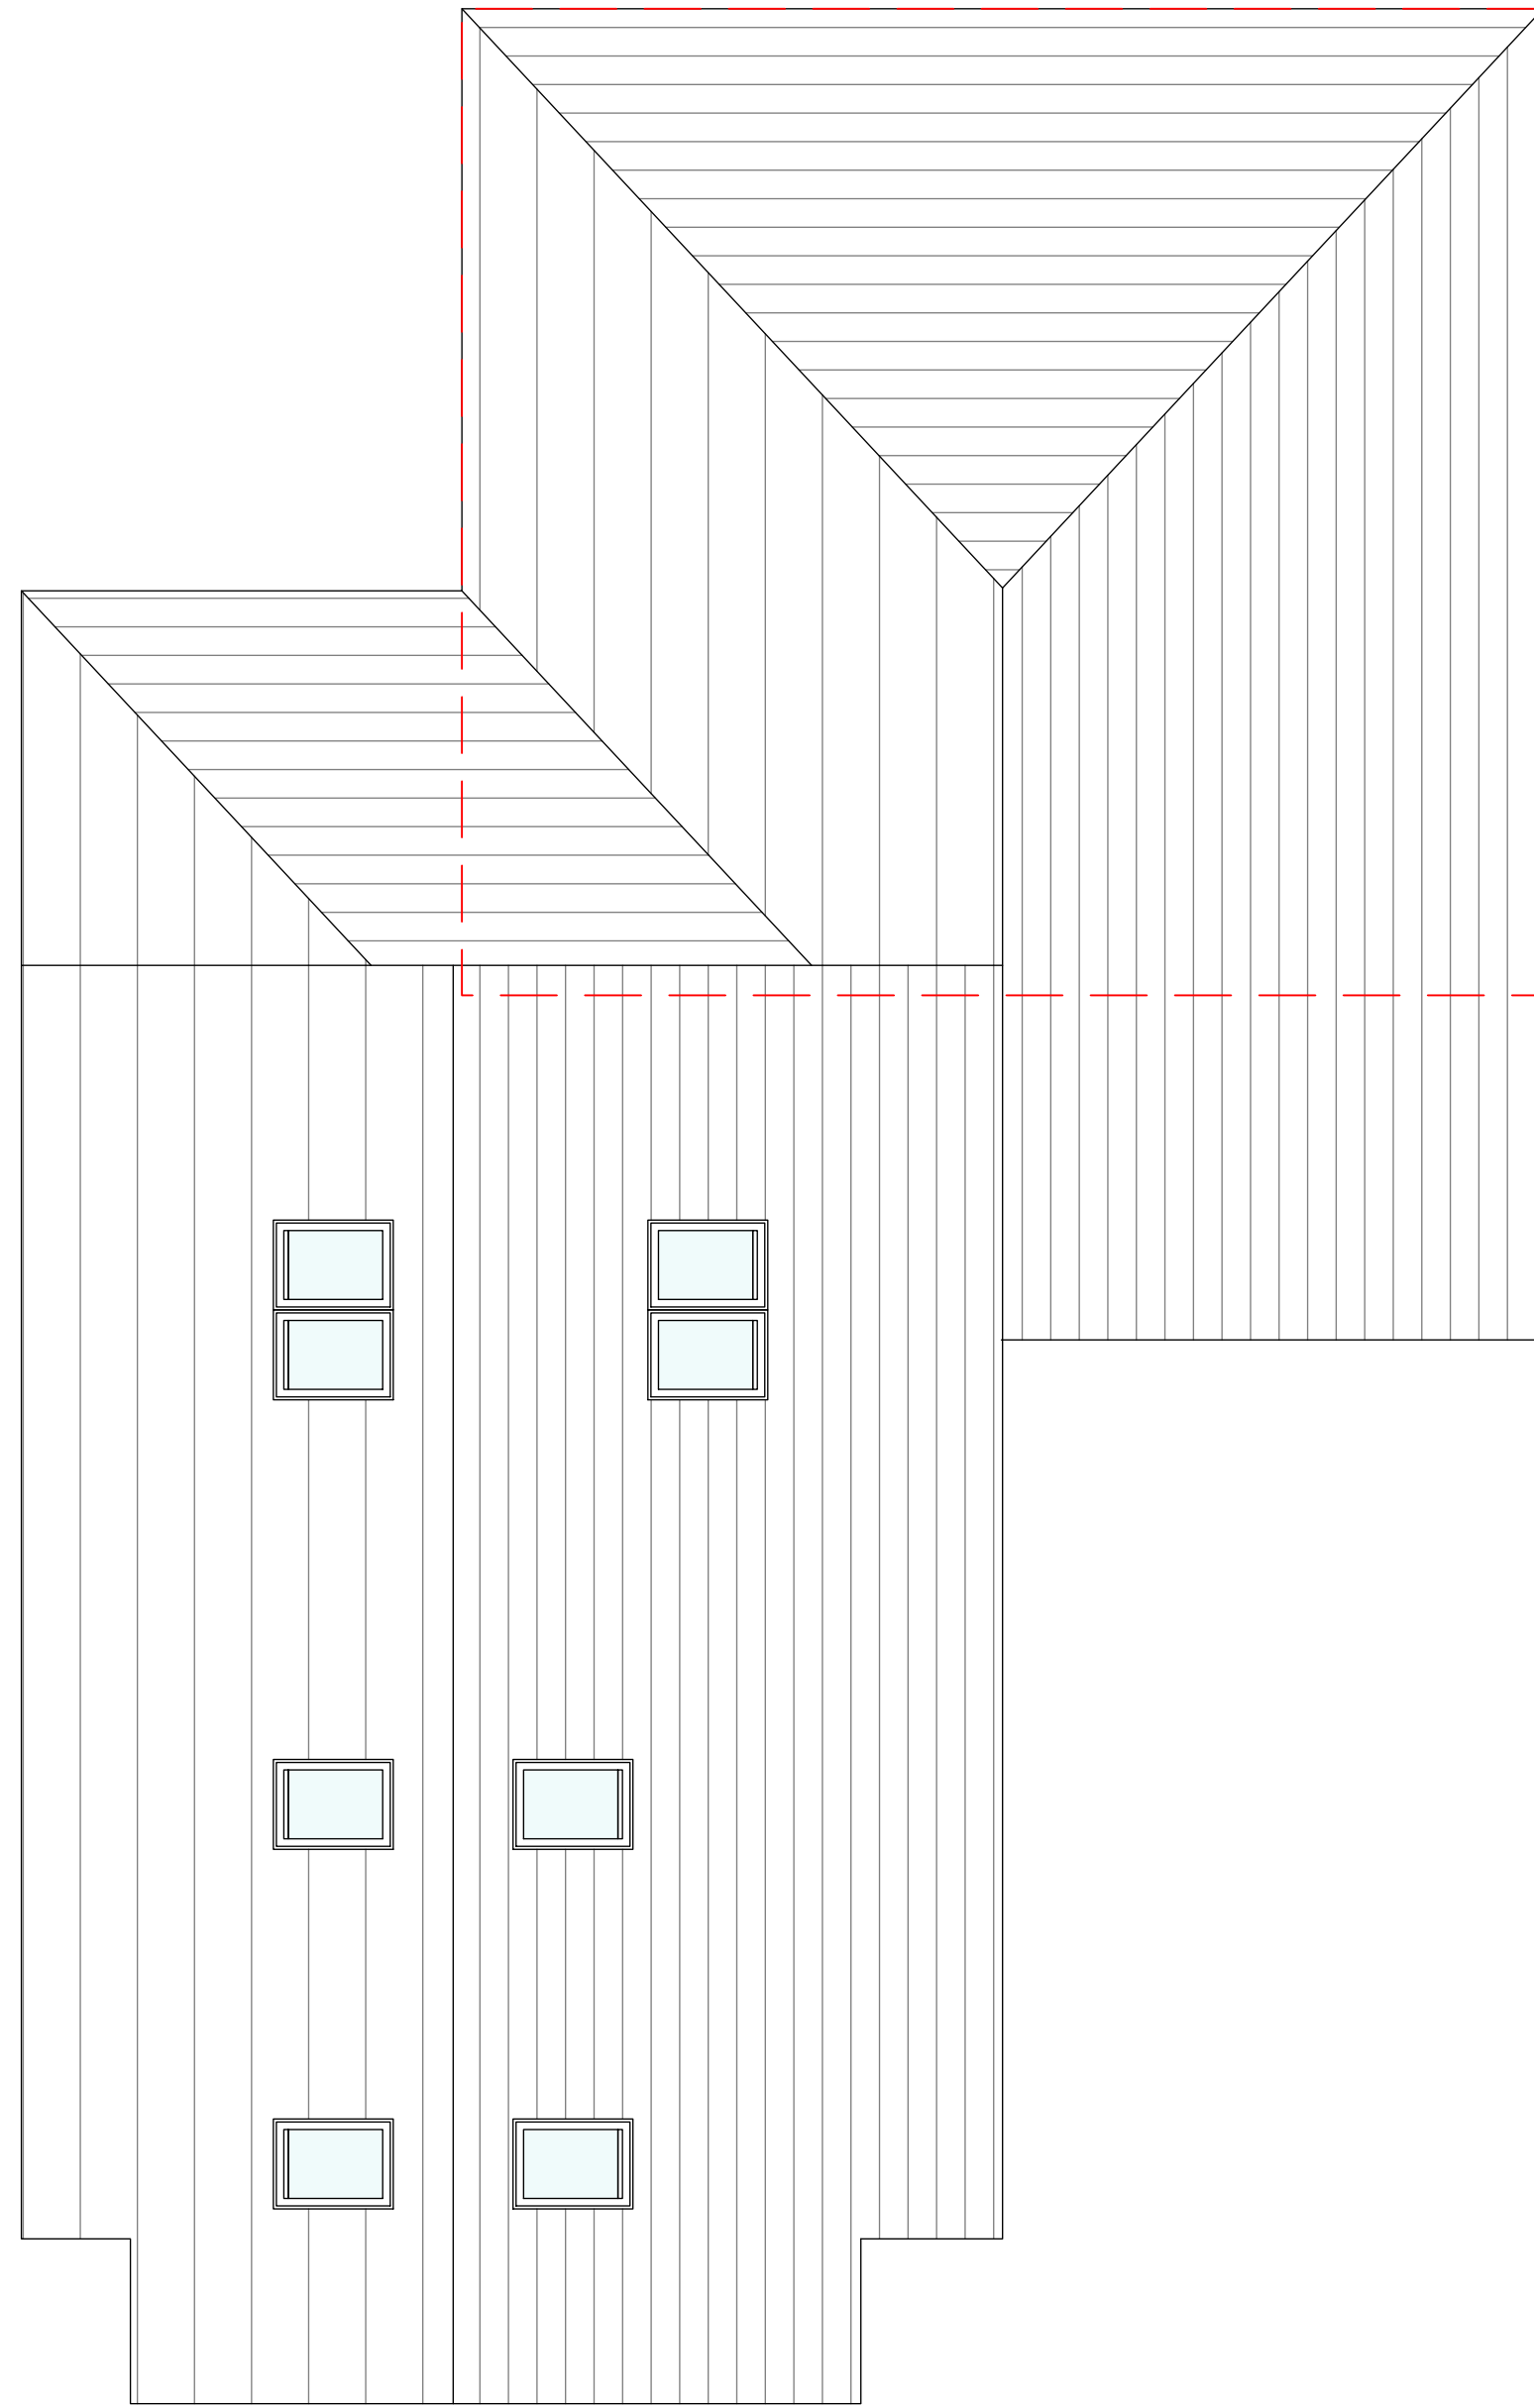

Roof Plan.  
1:50

| A   | Alterations to Footprint | 4/04/2019 |
|-----|--------------------------|-----------|
| Rev | Description              | Date      |



Orange Design Studio.

Architecture

Mirfield  
WF14 8AB  
T : 01924 650930  
E : jake@orangedesignstudio.co.uk  
www.orangedesignstudio.co.uk

Planning

Stocks Bank Rd (20)001 A  
Proposed GA

|                 |       |            |
|-----------------|-------|------------|
| ODs_164         | Scale | 1:50       |
| Mr & Mrs Knibbs | Date  | 19/01/2019 |
|                 | Drawn | JH         |

Do Not Scale © Orange Design Studio Ltd

Proposed GA.