



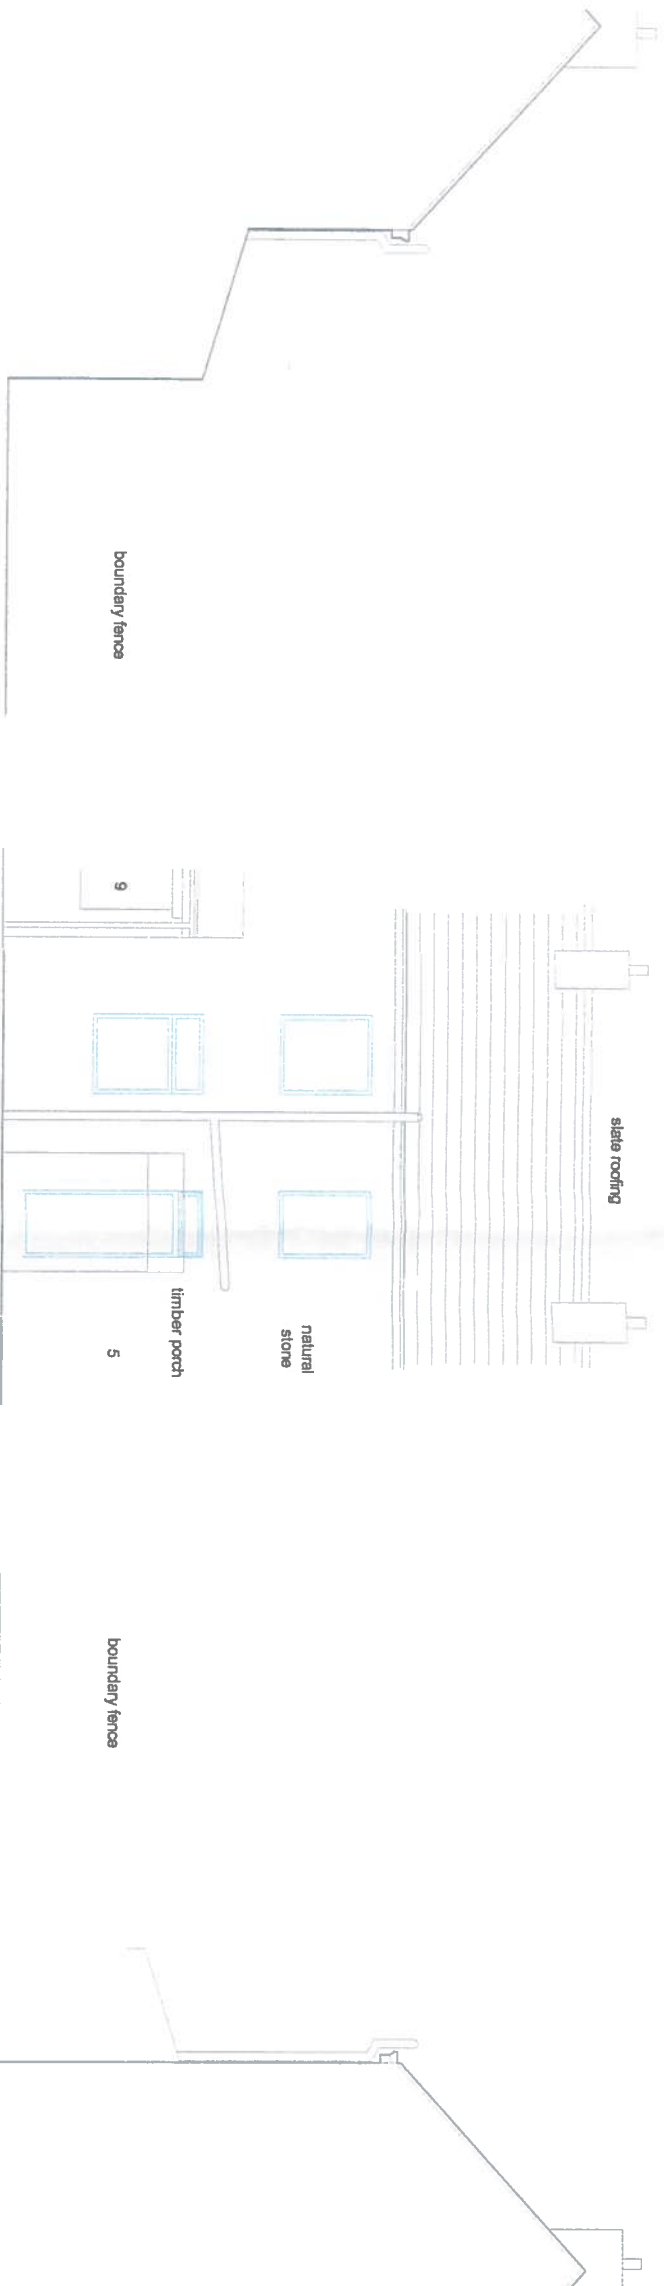

south east elevation (from no 9)

north west elevation

north east elevation (from no 5)

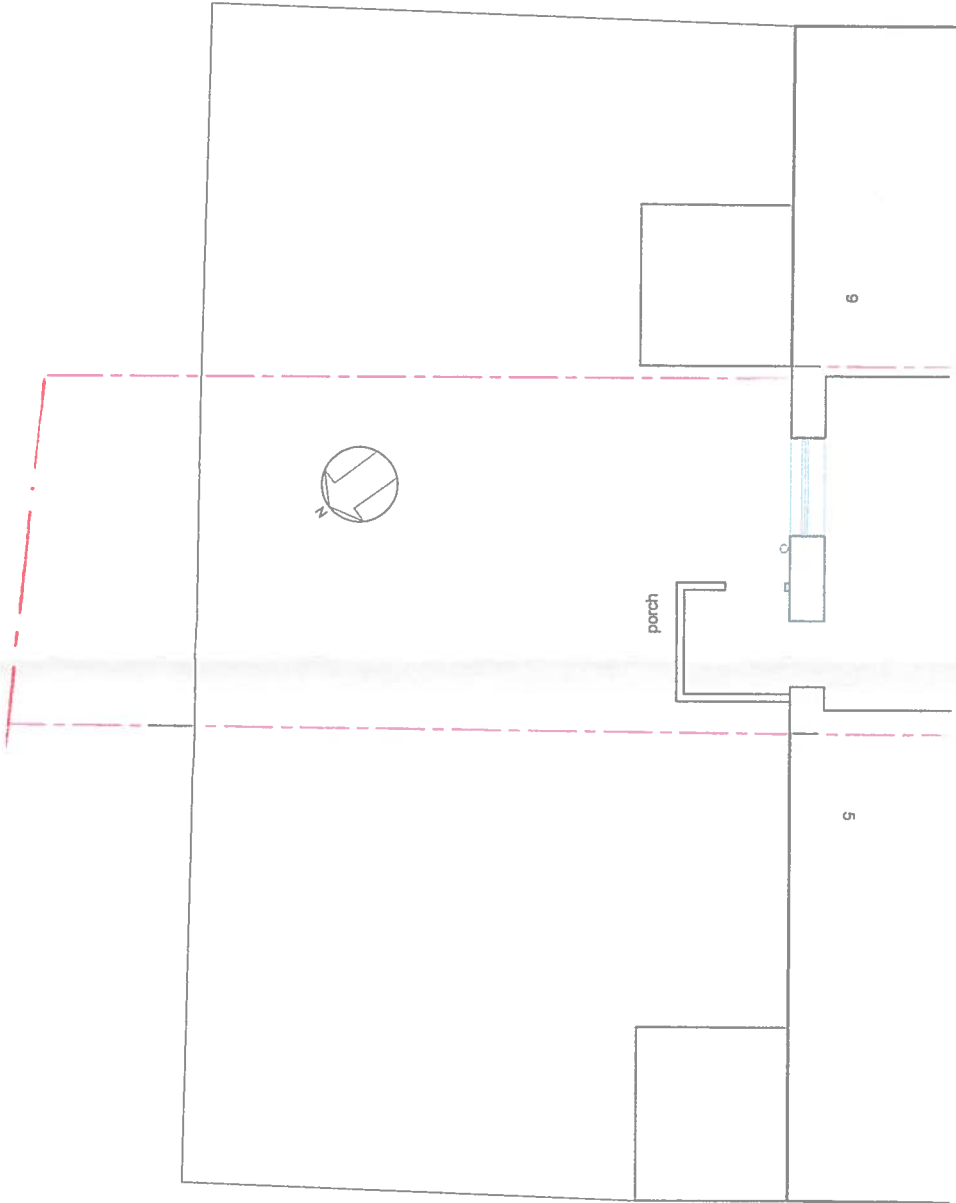

Client: Gloria Gough	Project: Conservatory	Scale: 1:100	Date: January 2018
Address: 7 Lake View	Dwg Title: Plans Pre Conservatory	Dwg No: LV04	Status: Planning
Armitage Bridge, HD4 7NX		Revision: #	