



DIMENSIONS IN mm - IF IN DOUBT ASK - DO NOT SCALE

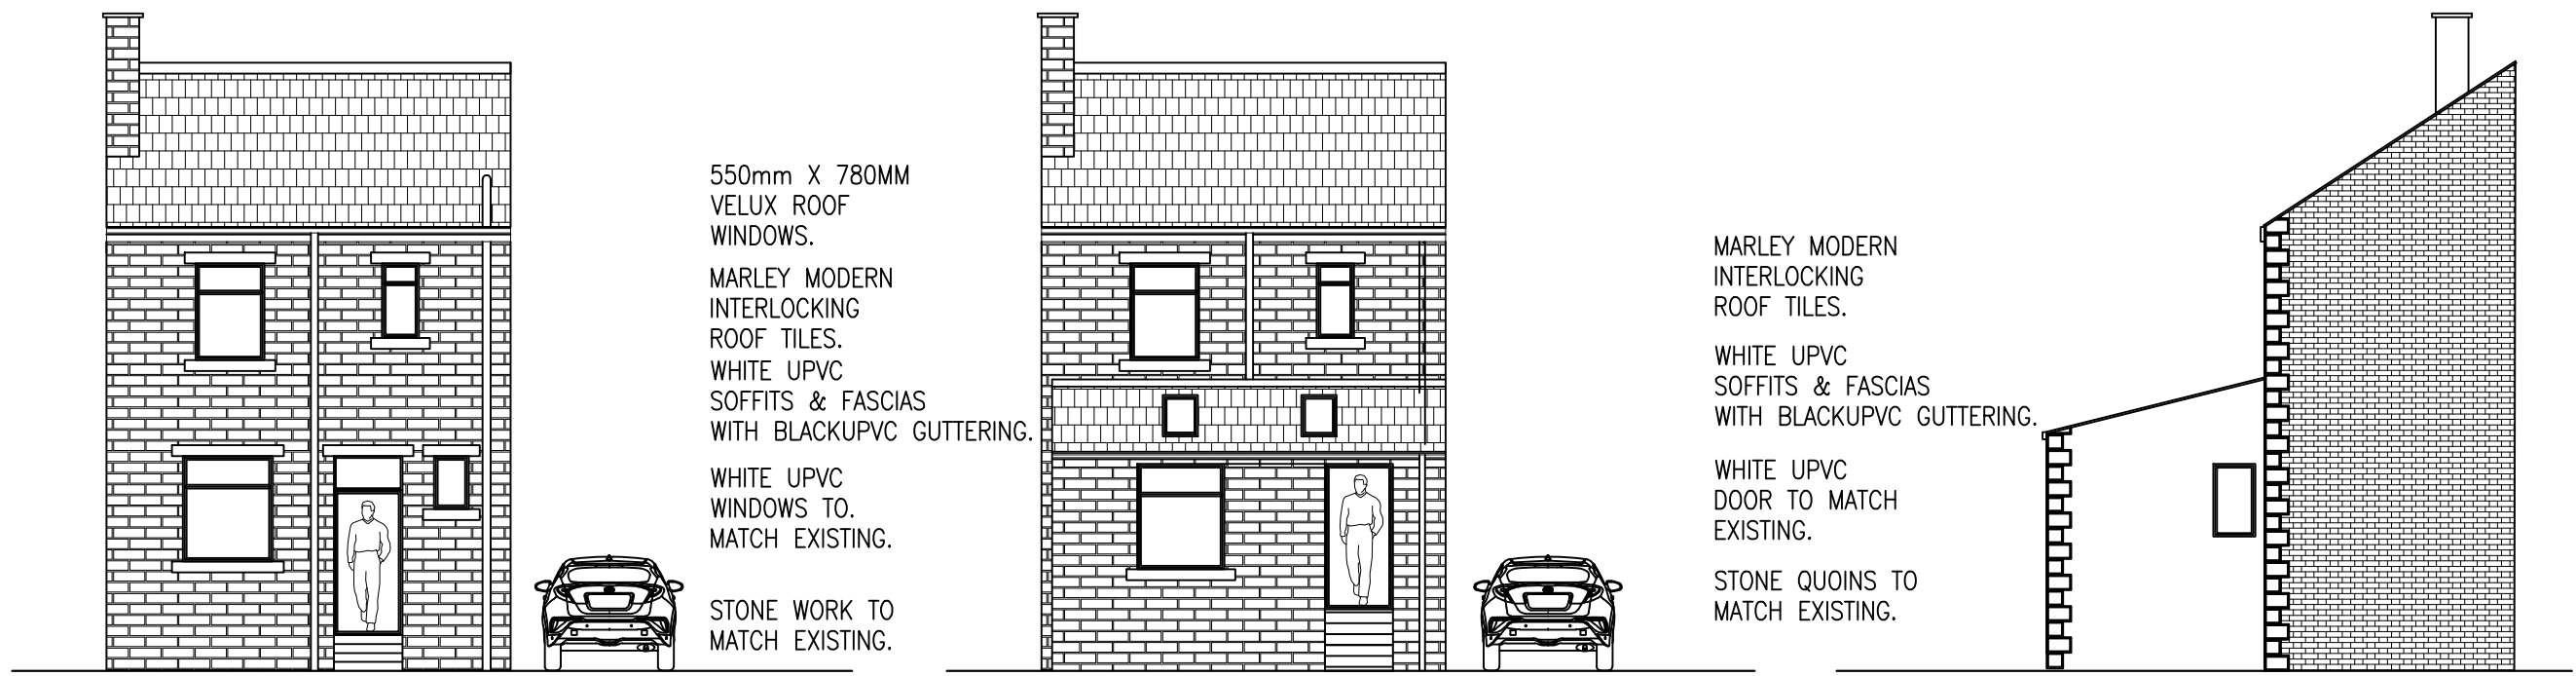

EXISTING REAR ELEVATION.
SCALE 1:100.


PROPOSED REAR ELEVATION.
SCALE 1:100.

PROPOSED SIDE ELEVATION.
SCALE 1:100.

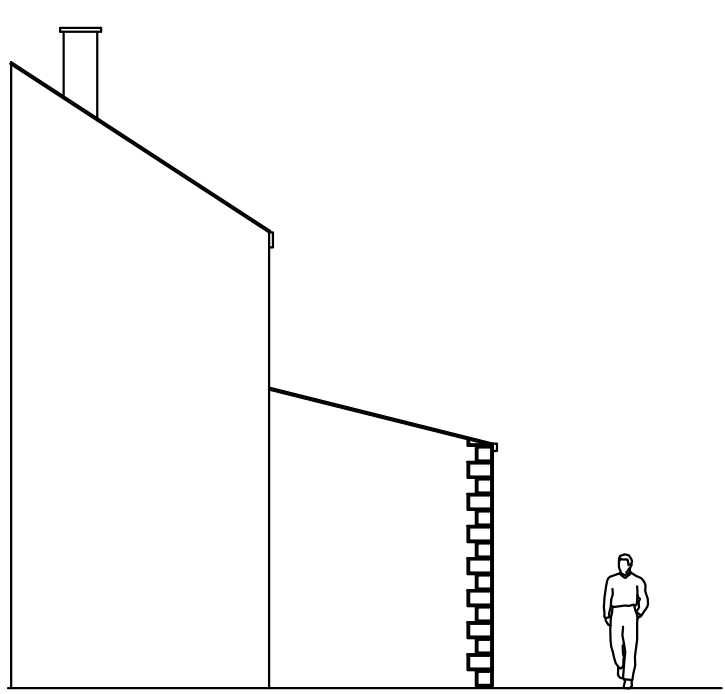


PROPOSED SIDE ELEVATION.
SCALE 1:100.


SPECIFICATION

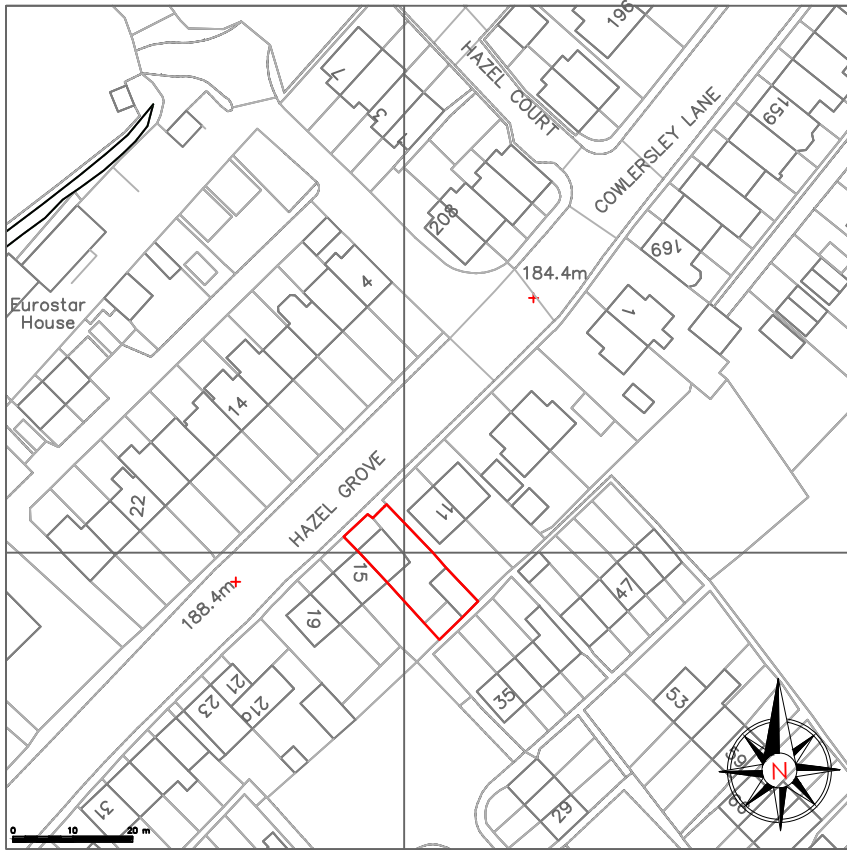


LOCATION PLAN.
SCALE 1:1250.

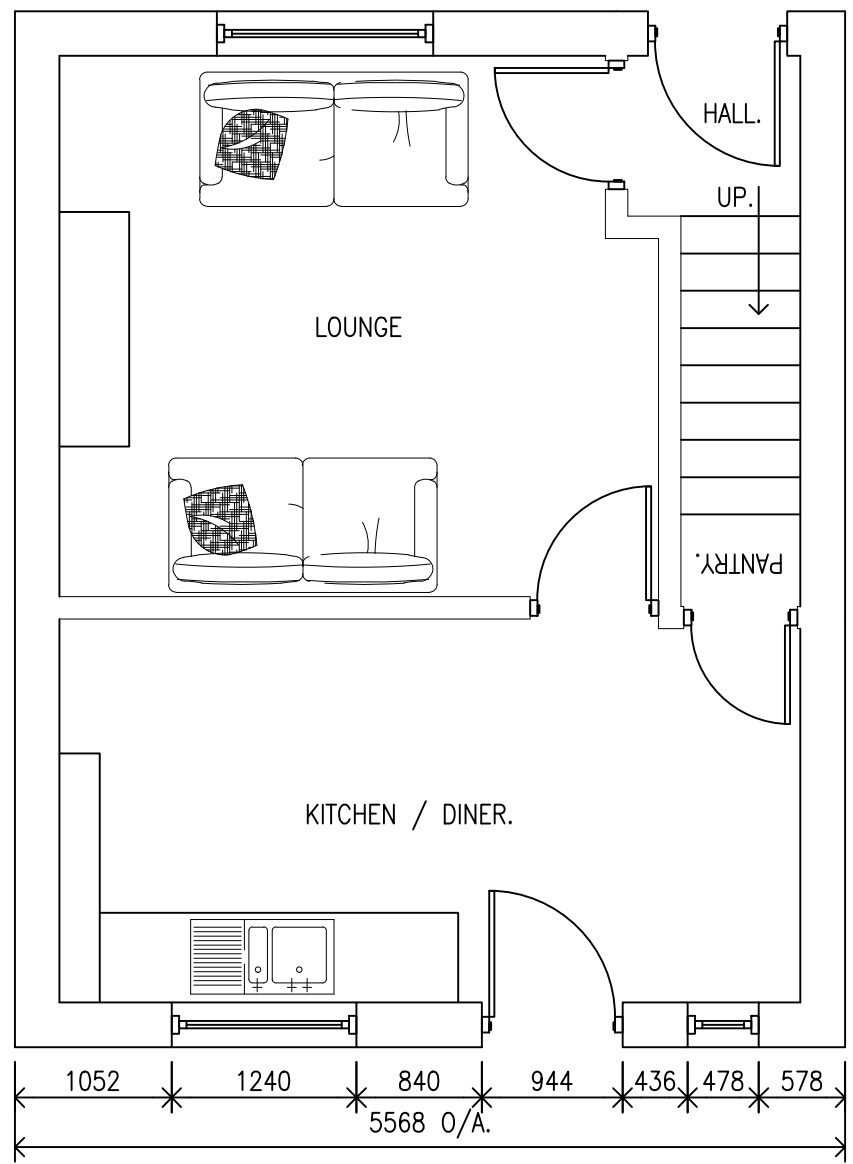

EXISTING FLOOR PLAN.
SCALE 1:50.

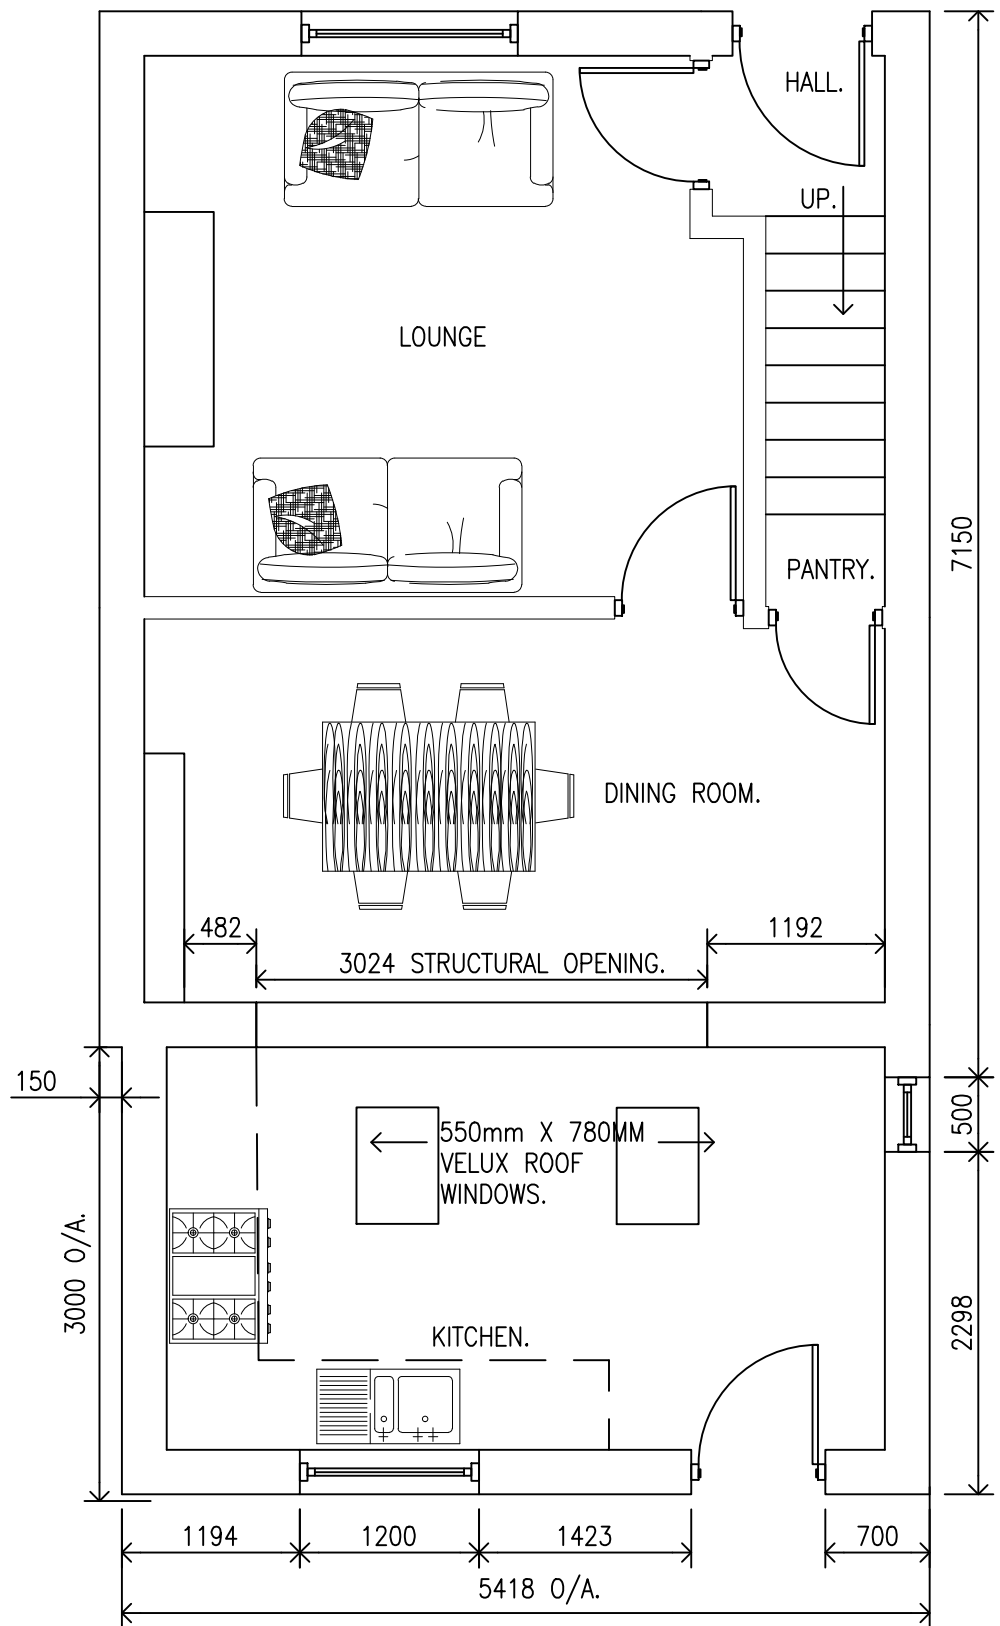

PROPOSED GROUND FLOOR PLAN.
SCALE 1:50.

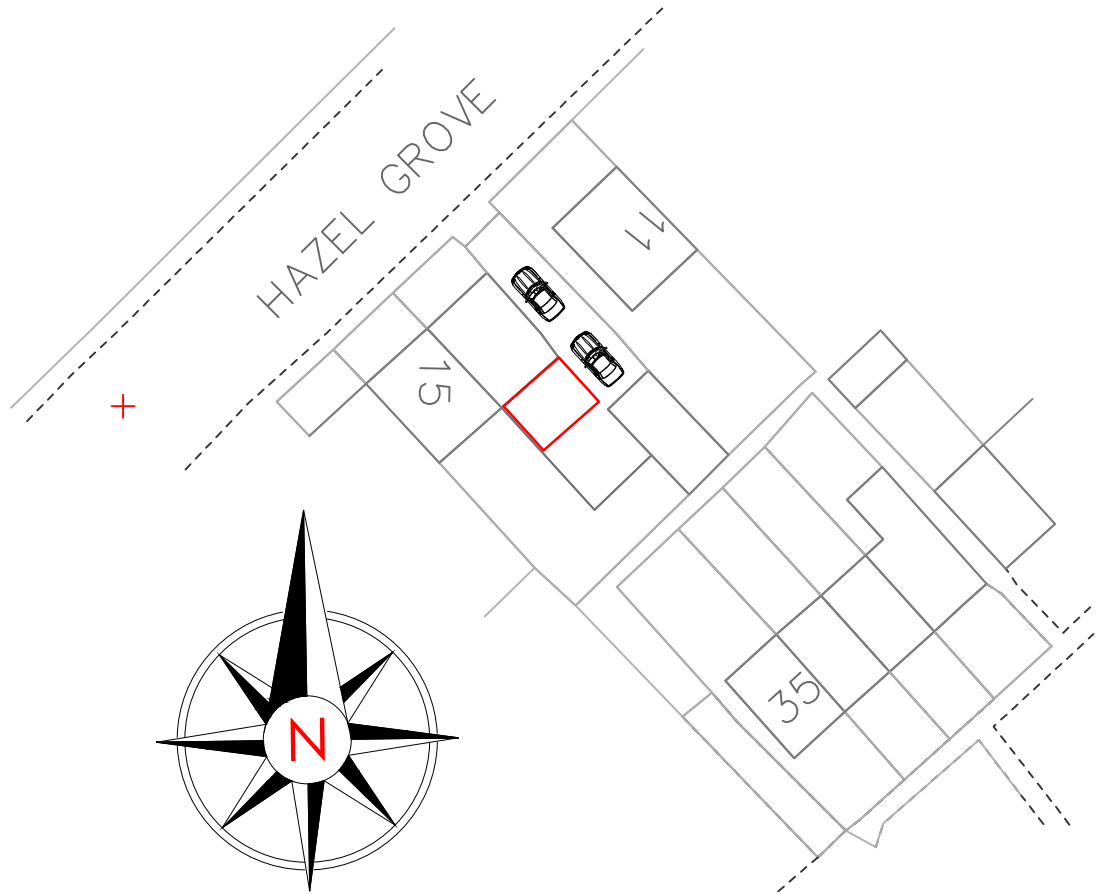

BLOCK PLAN / SITE PLAN.
SCALE 1:500.

THIS DRAWING IS THE PROPERTY OF
PROJECT 1 ARCHITECTURAL DESIGNS.
IT MUST NOT BE COPIED OR REPRODUCED IN
ANY WAY WITHOUT THE PRIOR PERMISSION OF
THE OWNERS OR THEIR DULY AUTHORISED
REPRESENTATIVE

PROJECT 1 ARCHITECTURAL DESIGNS LTD
MARTIN HOUSE, SUITE 2,
2, MARTIN STREET
BRIGHOUSE
HD6 1DA
Tel: 01484 443191
Web: www.project1designs.co.uk

PAD
ARCHITECTURE

CLIENT MR ANDREW DURKIN.
DRAWING STATUS: PLANNING PERMISSION

PROJECT SINGLE STOREY REAR EXTENSION AT
13, HAZEL GROVE, LINTHWAITE, HUDDERSFIELD HD7 5TQ

TITLE PROPOSED & EXISTING
FLOOR PLANS AND ELEVATIONS.

DATE	28/01/2019	SCALES	AS SHOWN @ A1.	DRAWING NUMBER	REVISION
DRAWN	M.A	CHECKED	APPROVED	PAD.009.331	A