


This drawing has been prepared specifically for the purpose of obtaining Planning and or Building Regulations Approval. Its suitability for other purposes without additional supplementary details and specifications cannot be guaranteed. Only figured dimensions are to be used and all stated dimensions are to be checked on site with any discrepancies being reported to Hobson Architectural. This drawing together with the design is the property & copyright of Hobson Architectural and must not be reproduced without prior permission.

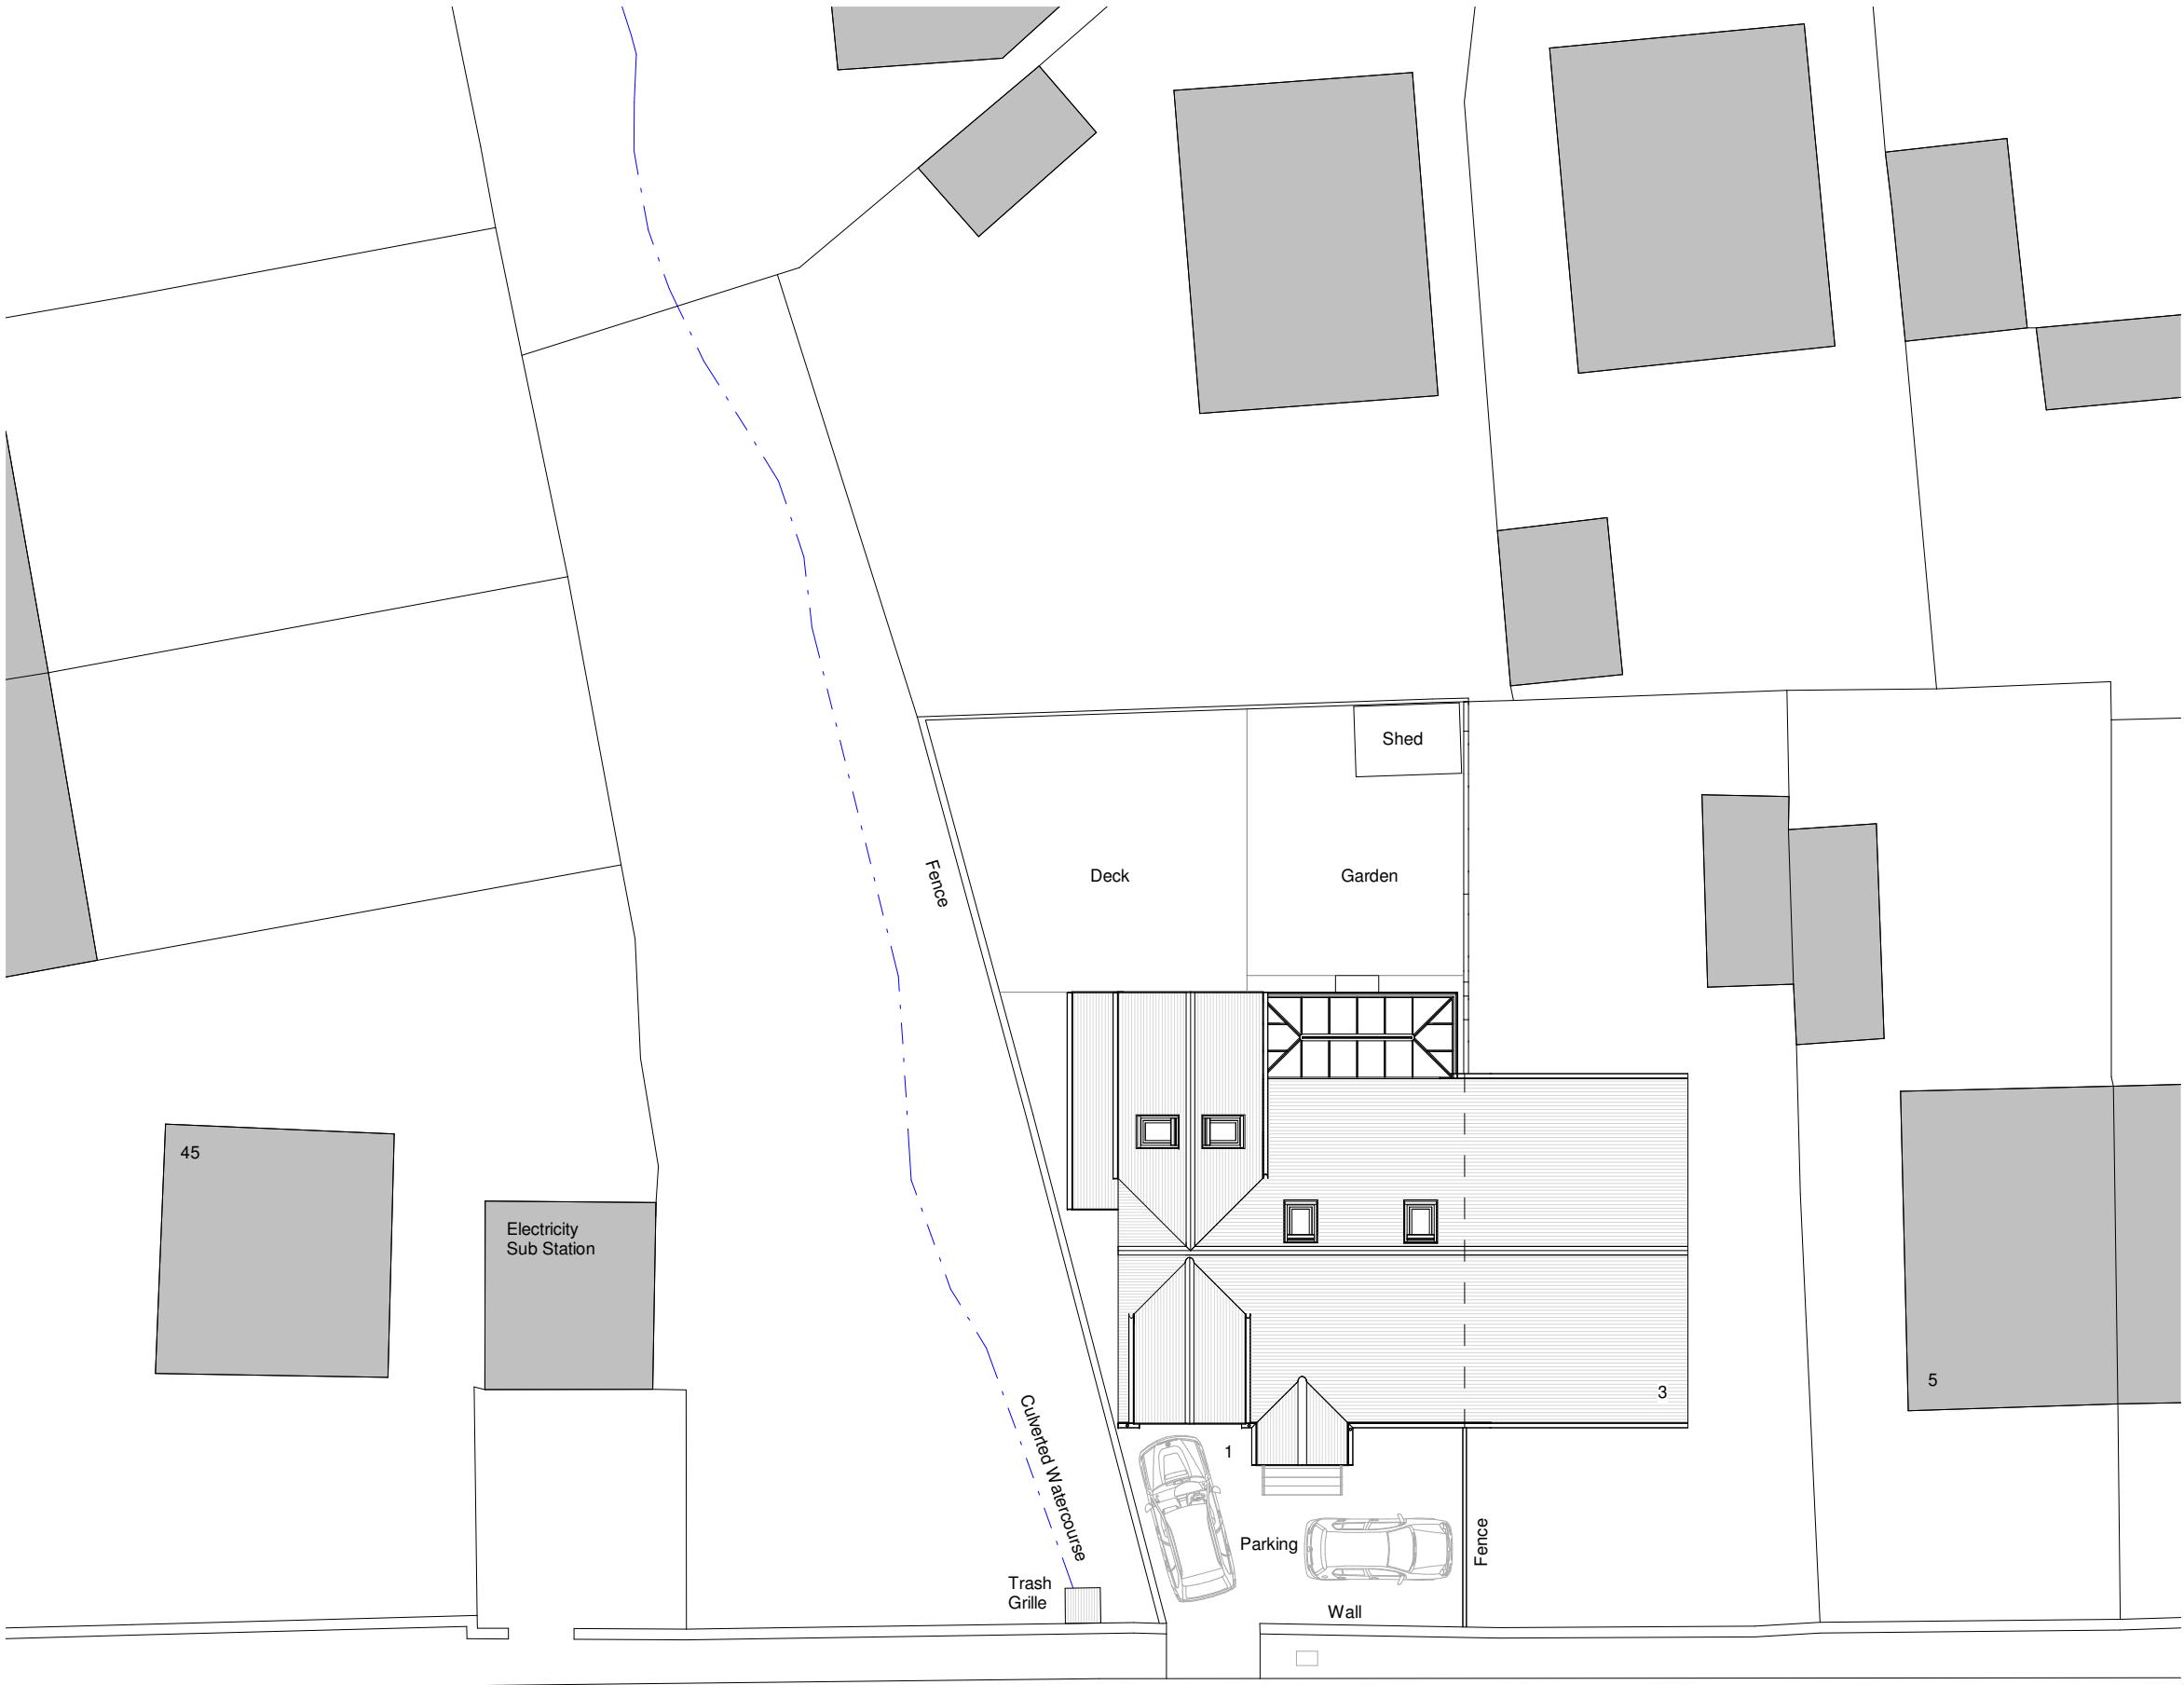

P03	Alterations to planning officers comments including gable dormer to front elevation	JH	12.04.19
P02	PLANNING ISSUE	JH	07.02.19
P01	First issue for review and comment	JH	27.01.19

REVISION	DESCRIPTION	ISSUED	DATE
----------	-------------	--------	------

Project:
Proposed Extension & Alterations
at 1 Spring Grove, Clayton West

Client:
C & H Camper Conversions Ltd

Drawing Title:
GA Site Layout Plan as Proposed

Drawing Status:
PLANNING

Date:	Scale:	Drawn By:
27.01.19	1 : 200 @ A3	JH
Job No:	Drawing No:	Revision:
18-D07	9002	P03



1 Site Layout Plan as Proposed
1 : 200



SPRING GROVE

