


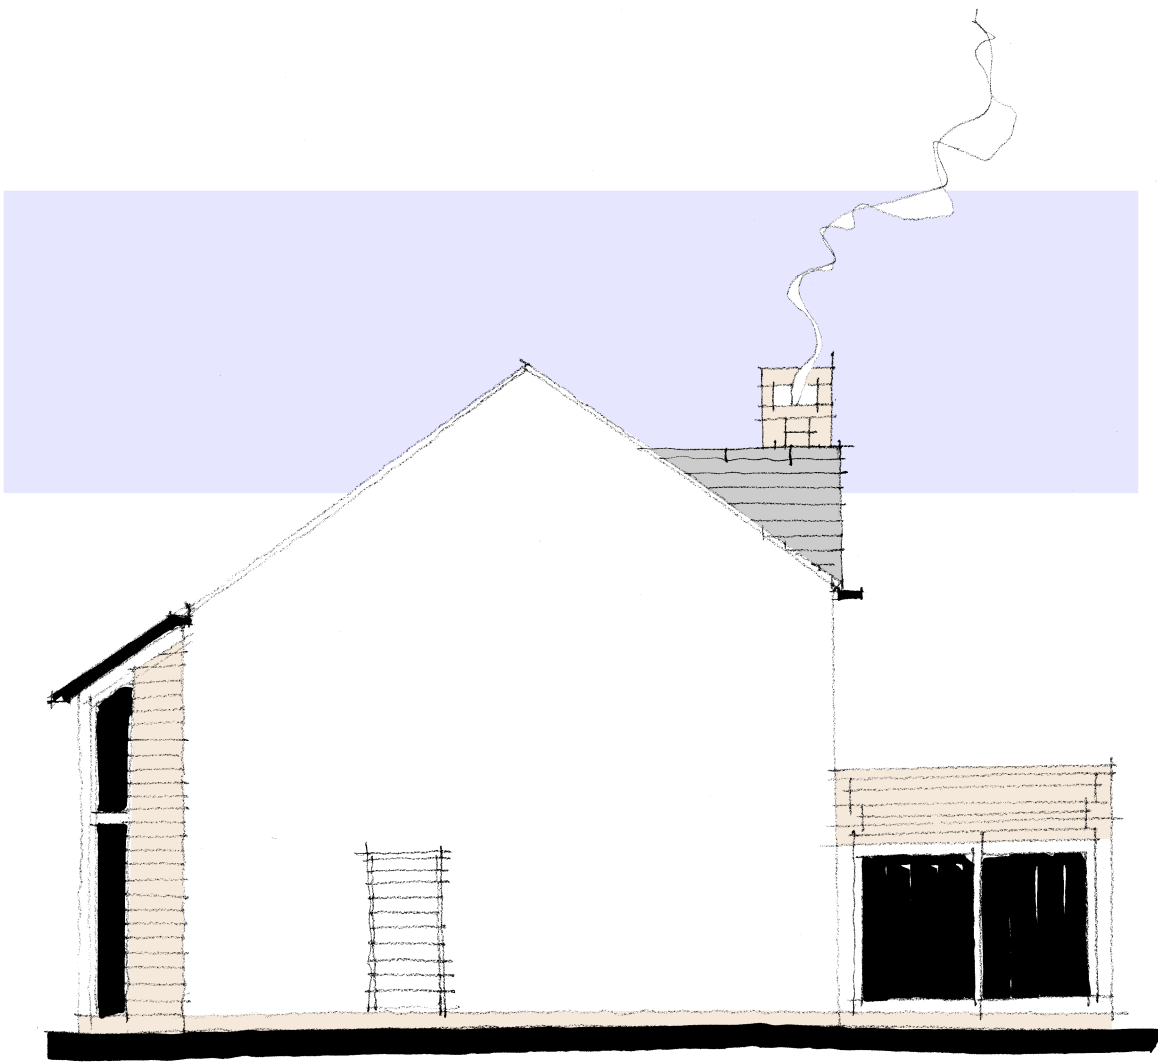


SOUTH ELEVATION - 1:100




WEST ELEVATION- 1:100




NORTH ELEVATION - 1:100

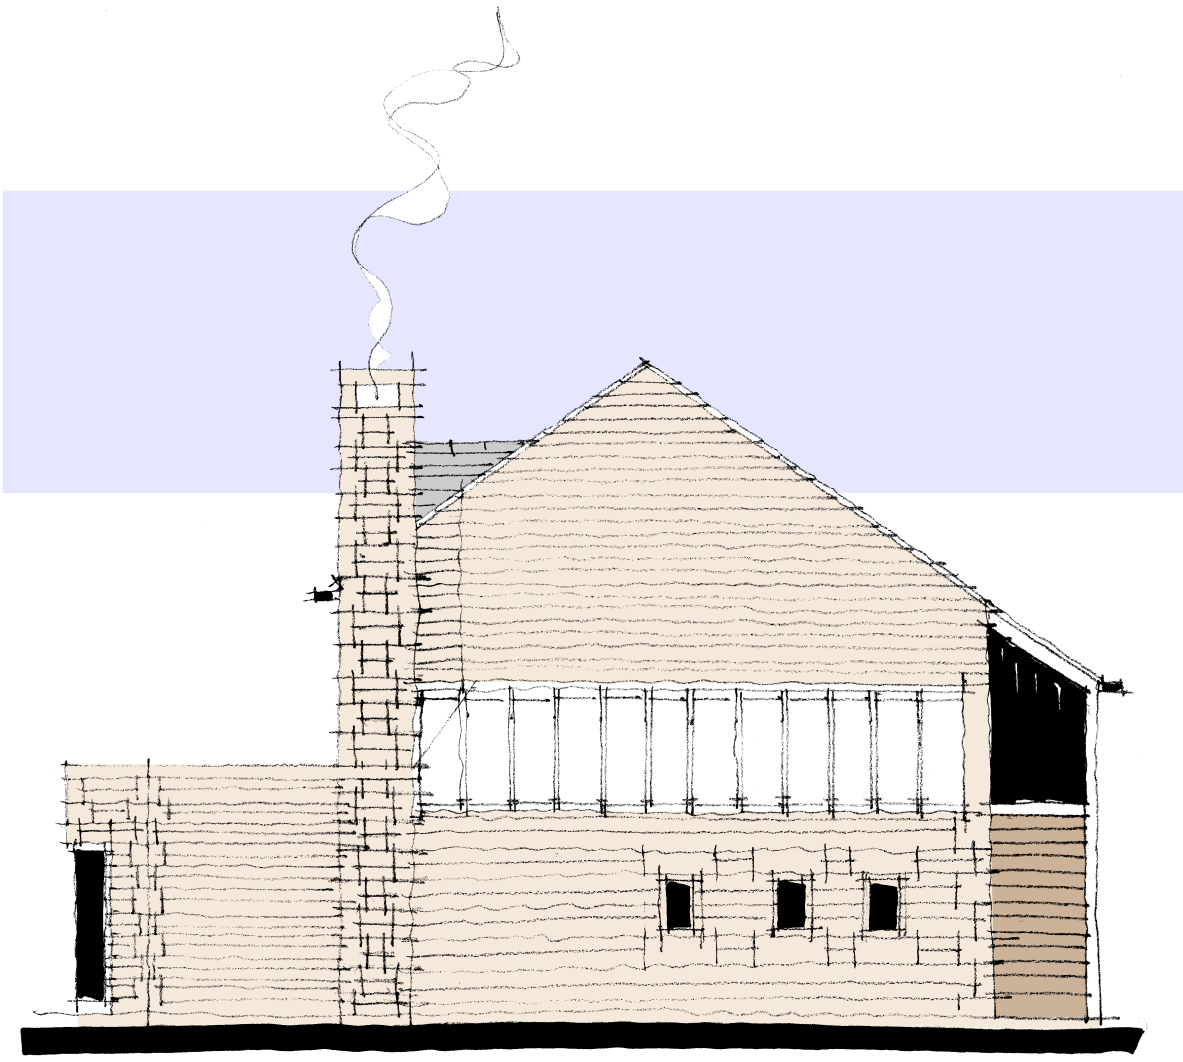


EAST ELEVATION - 1:100

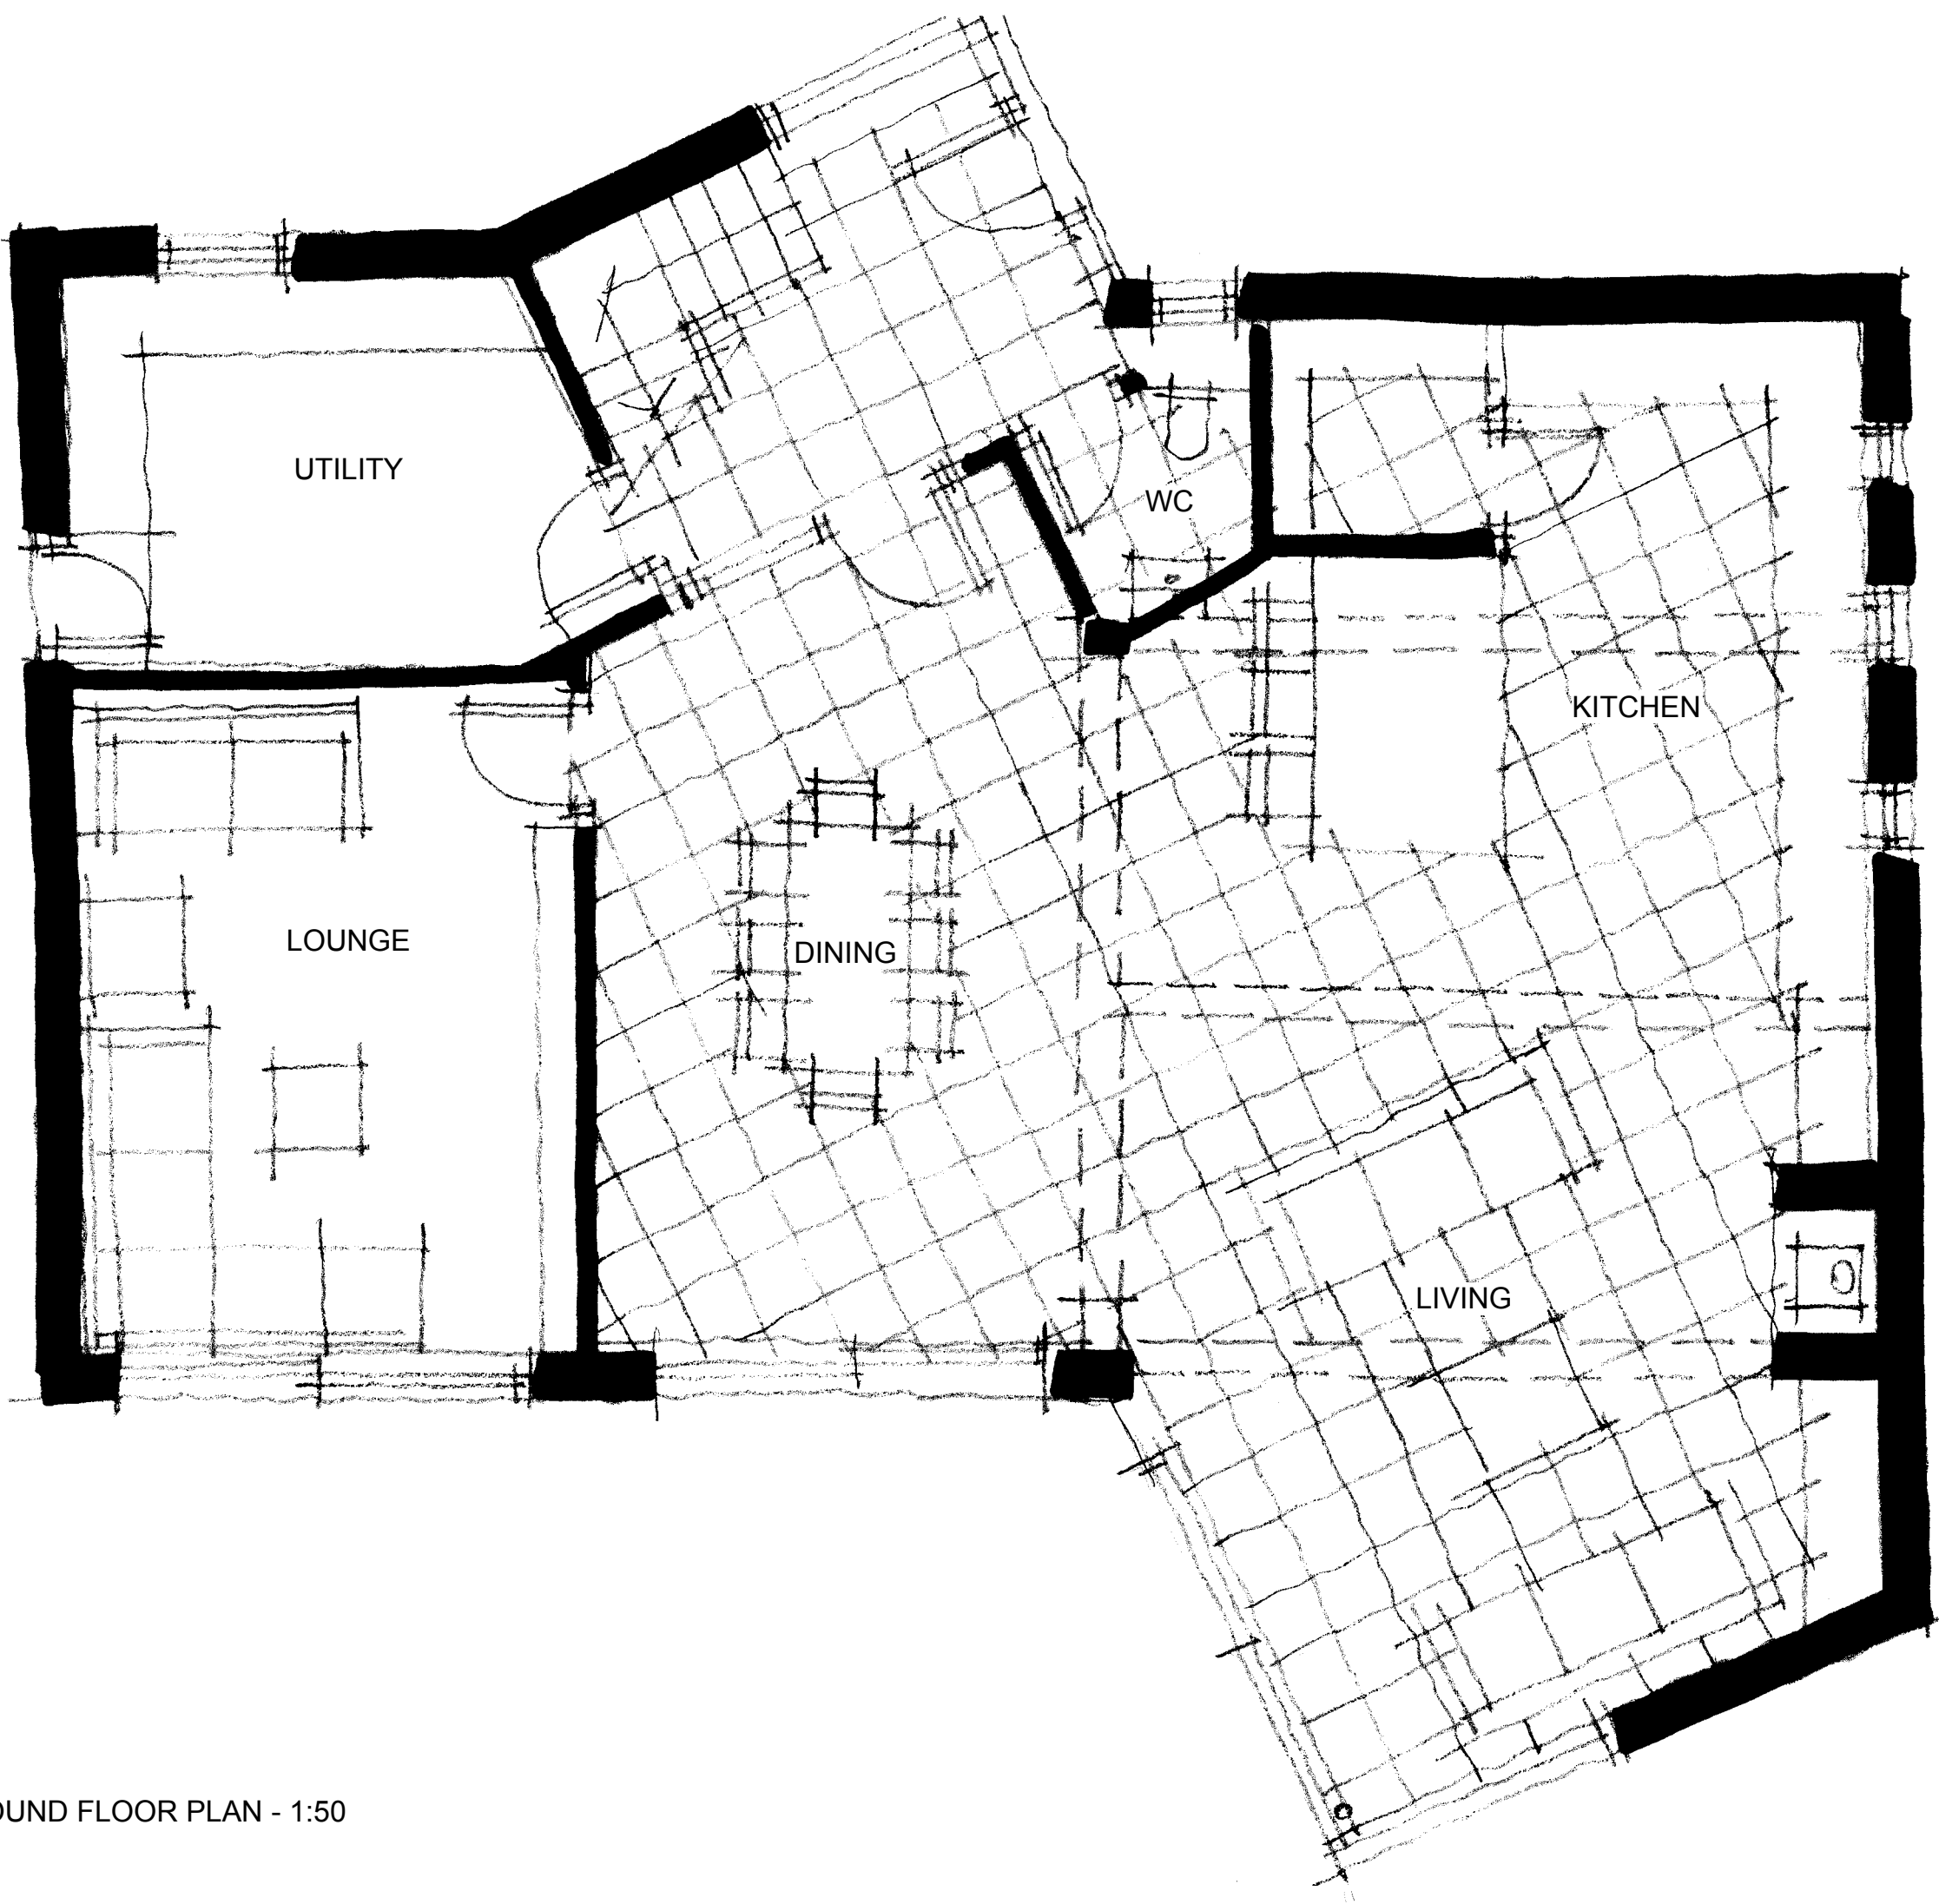

GROUND FLOOR PLAN - 1:50

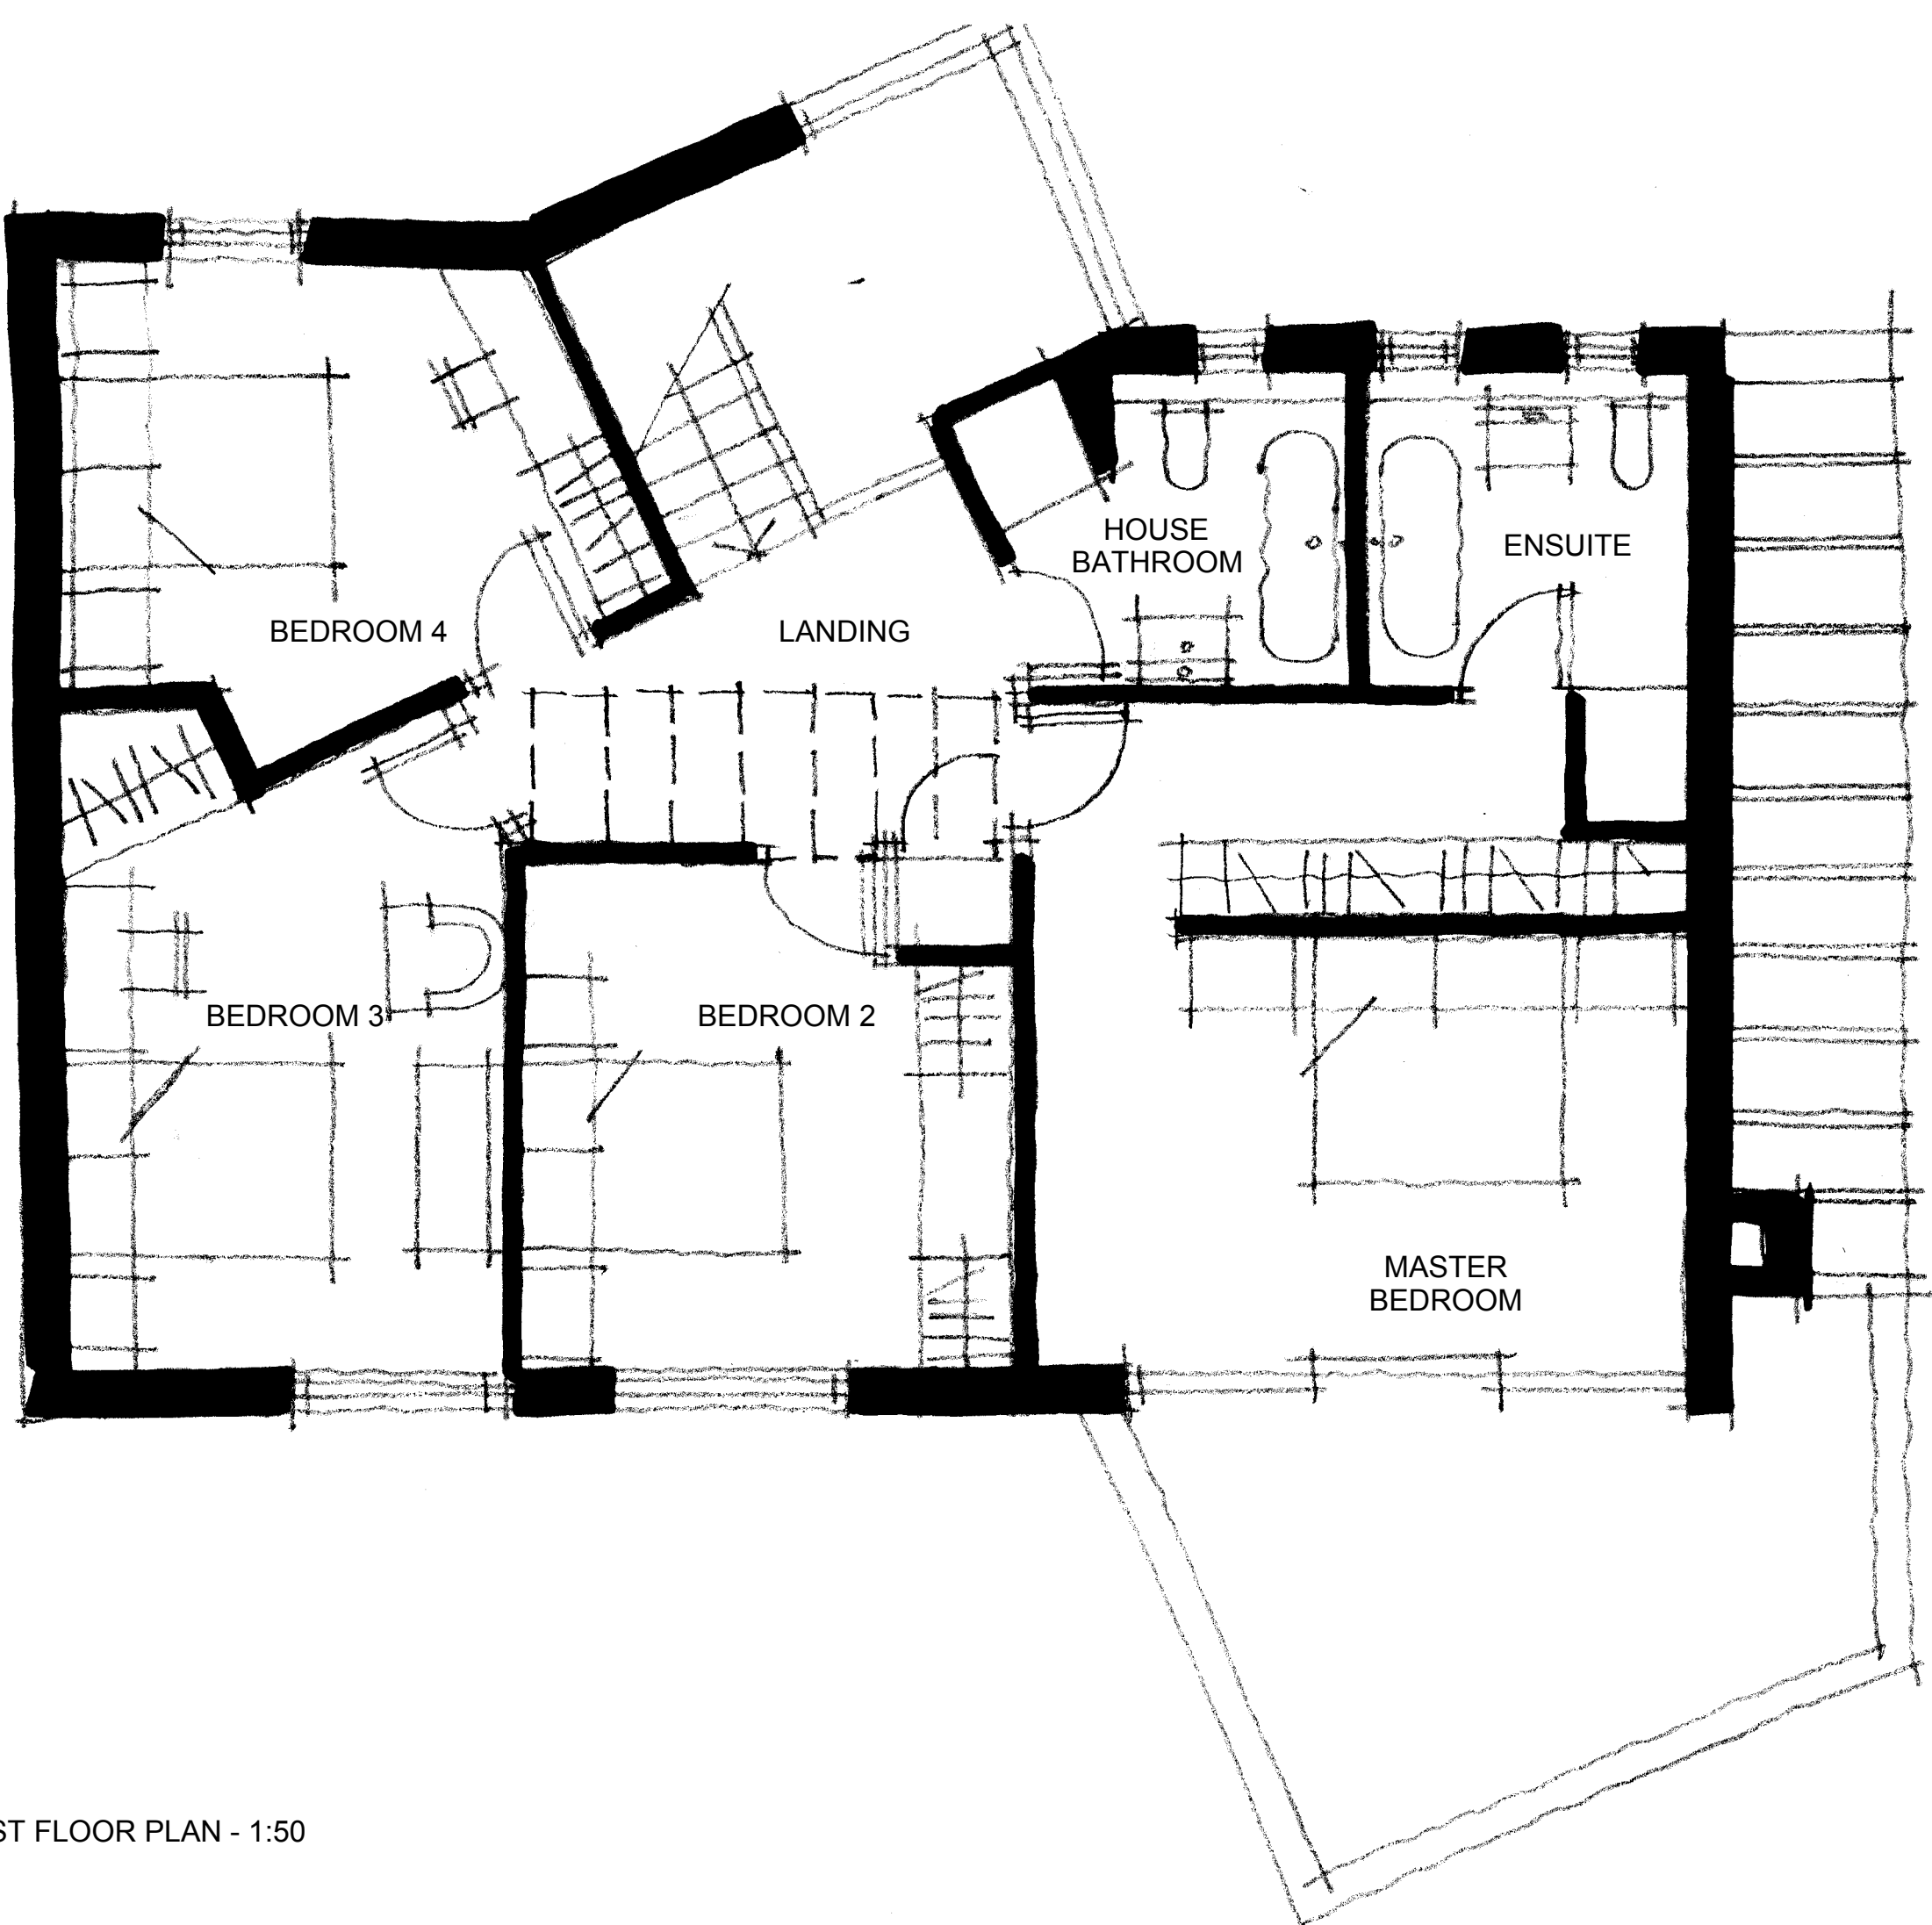

FIRST FLOOR PLAN - 1:50

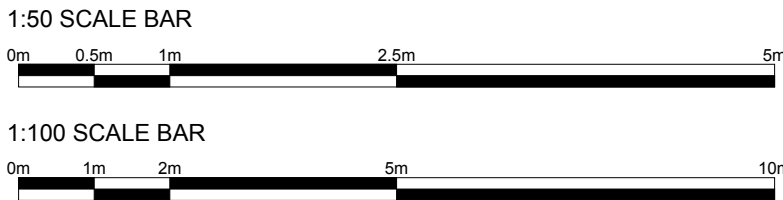

MATERIALS KEY

ROOF:
NATURAL BLUE SLATE

WALLS:
NEW NATURAL COURSED WALLING STONE
NEW ASHLAR DRESSINGS
THROUGH COLOUR RENDER
TIMBER BOARDING

JOINERY:
HIGH PERFORMANCE UPVC WINDOWS & DOORS
COLOUR TO BE CONFIRMED

RAINWATER GOODS:
CAST-IRON REPLICA GRP RAINWATER GOODS
COLOUR TO BE CONFIRMED



CLIENT
MR & MRS M FAIRBROTHER

PROJECT
3 SHELLEY WOODHOUSE LANE, SHELLEY

DRAWING TITLE
GENERAL ARRANGEMENT - PROPOSED

JOB NO	DRG NO	REV	SCALE @ A1	DATE
3878	03	-	AS	13 05 16

This drawing is the property and copyright of WHP Residential Ltd, Shepley, Huddersfield
tel: 01484 602377, fax: 01484 602322, email: enquiries@whepleyresidential.co.uk
and must not be amended or reproduced without written consent.
Do not scale. Use only figured dimensions, and report any anomalies.