




Garage

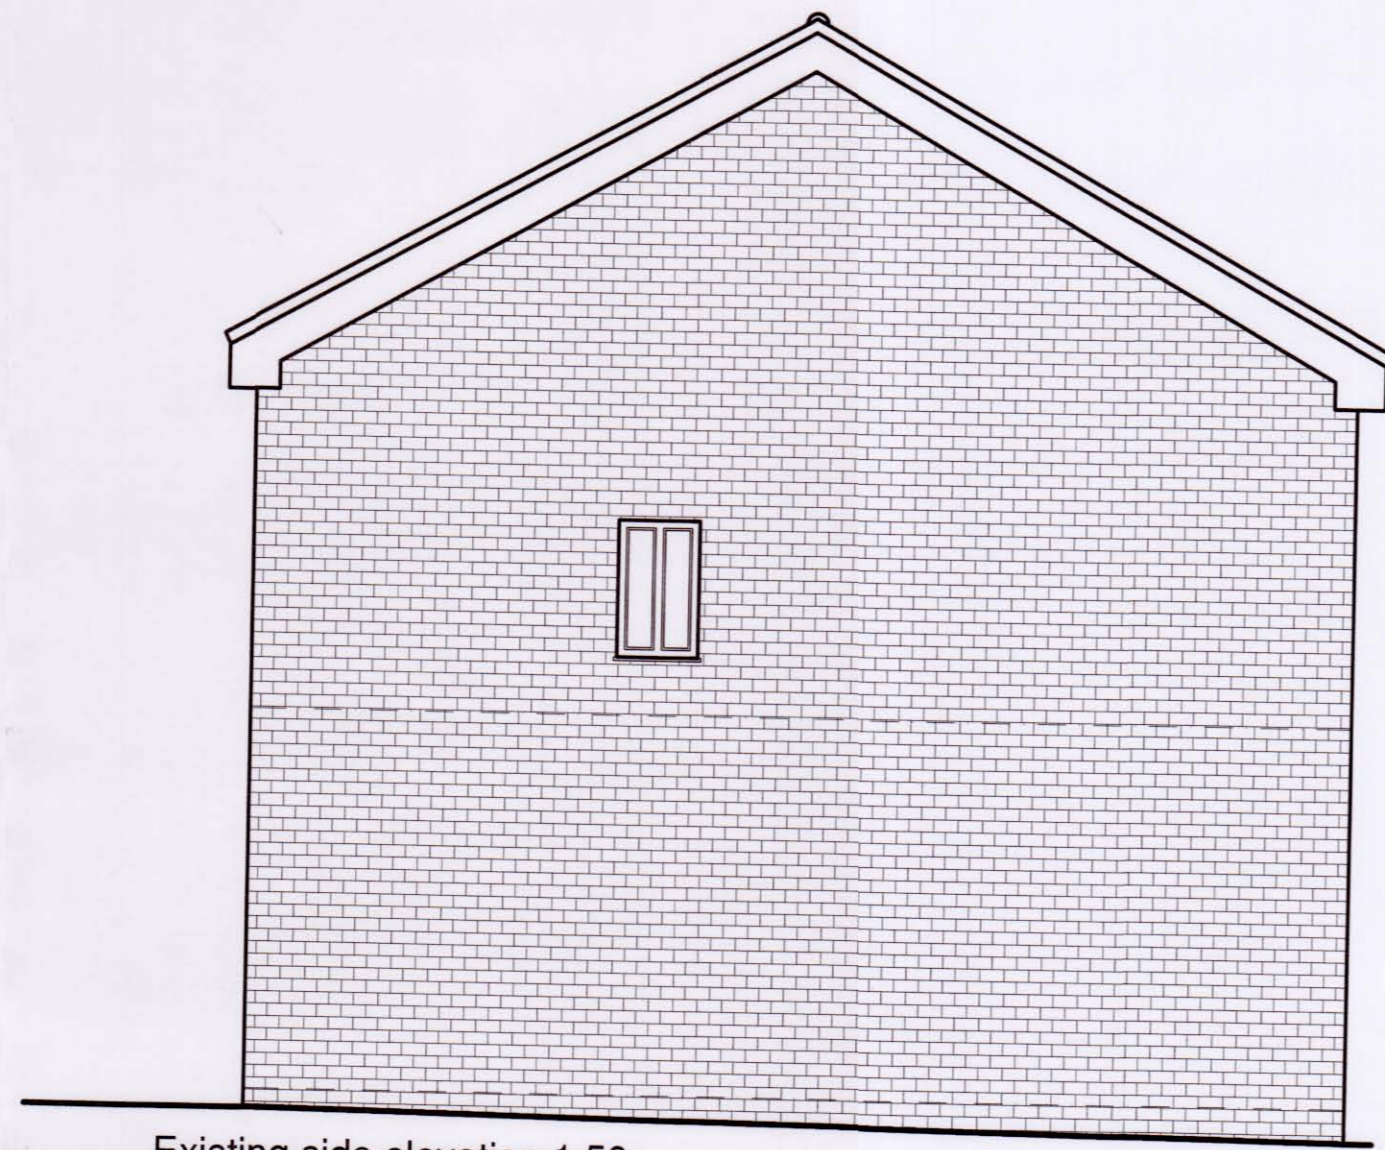


Existing side elevation 1:50

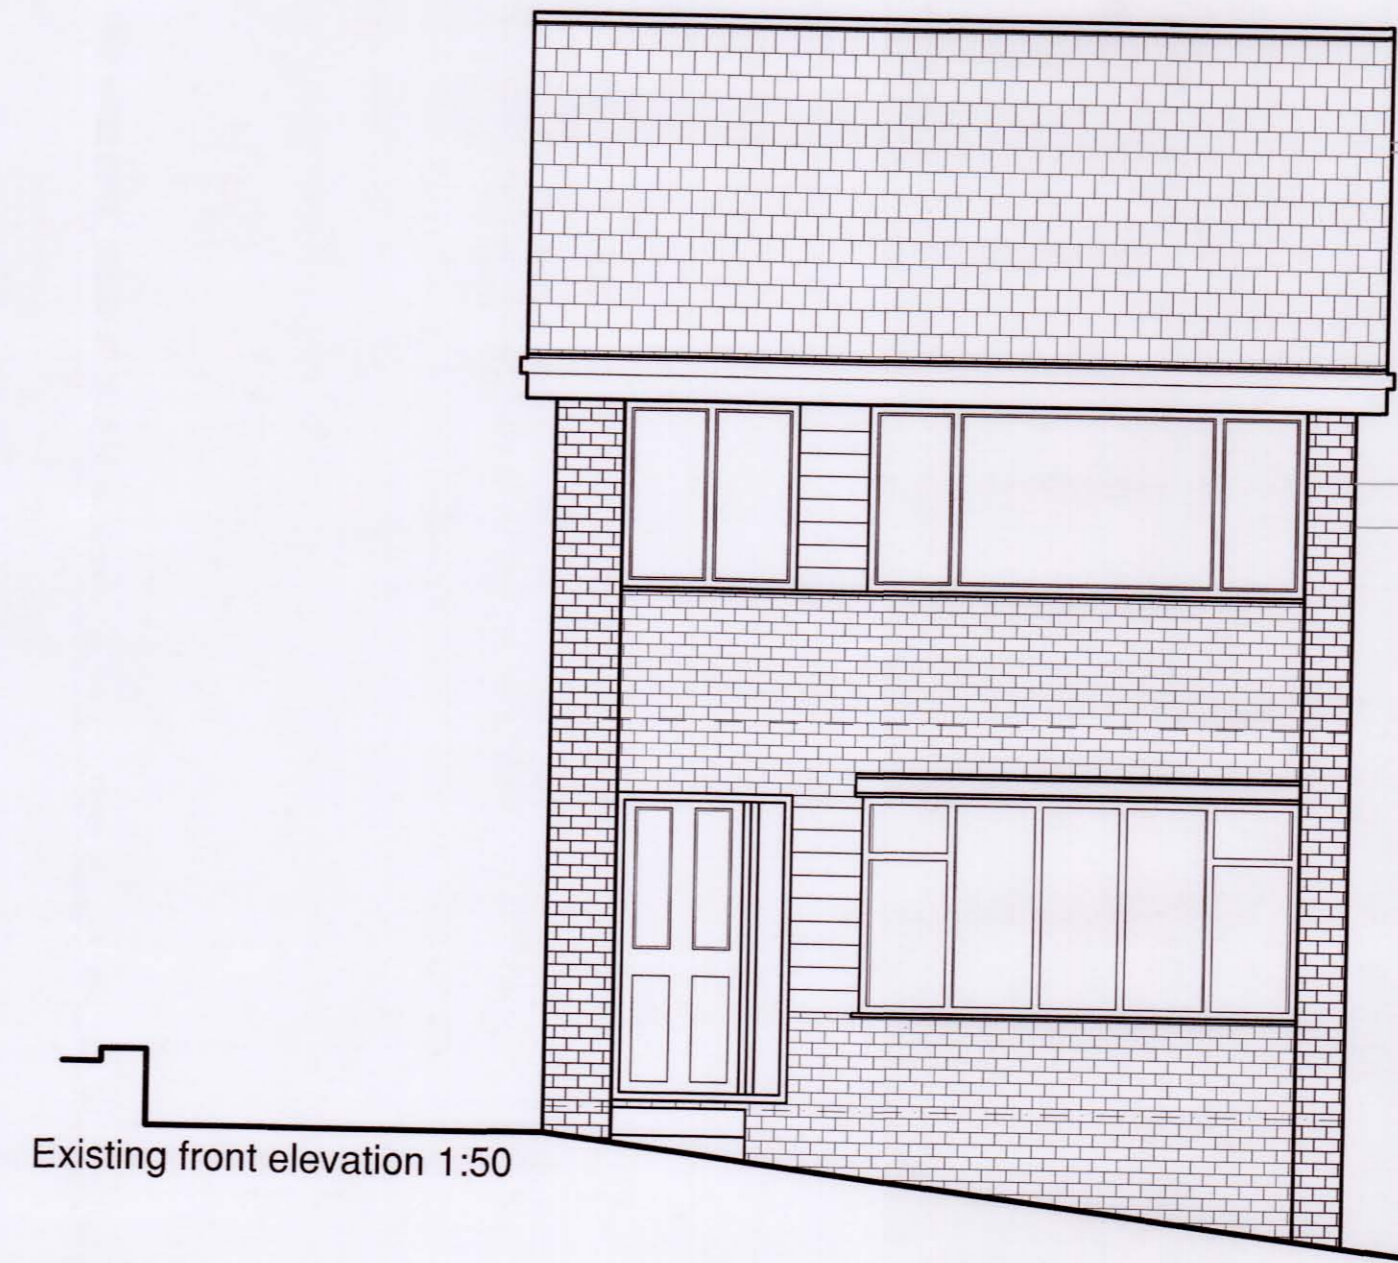


Existing front elevation 1:50

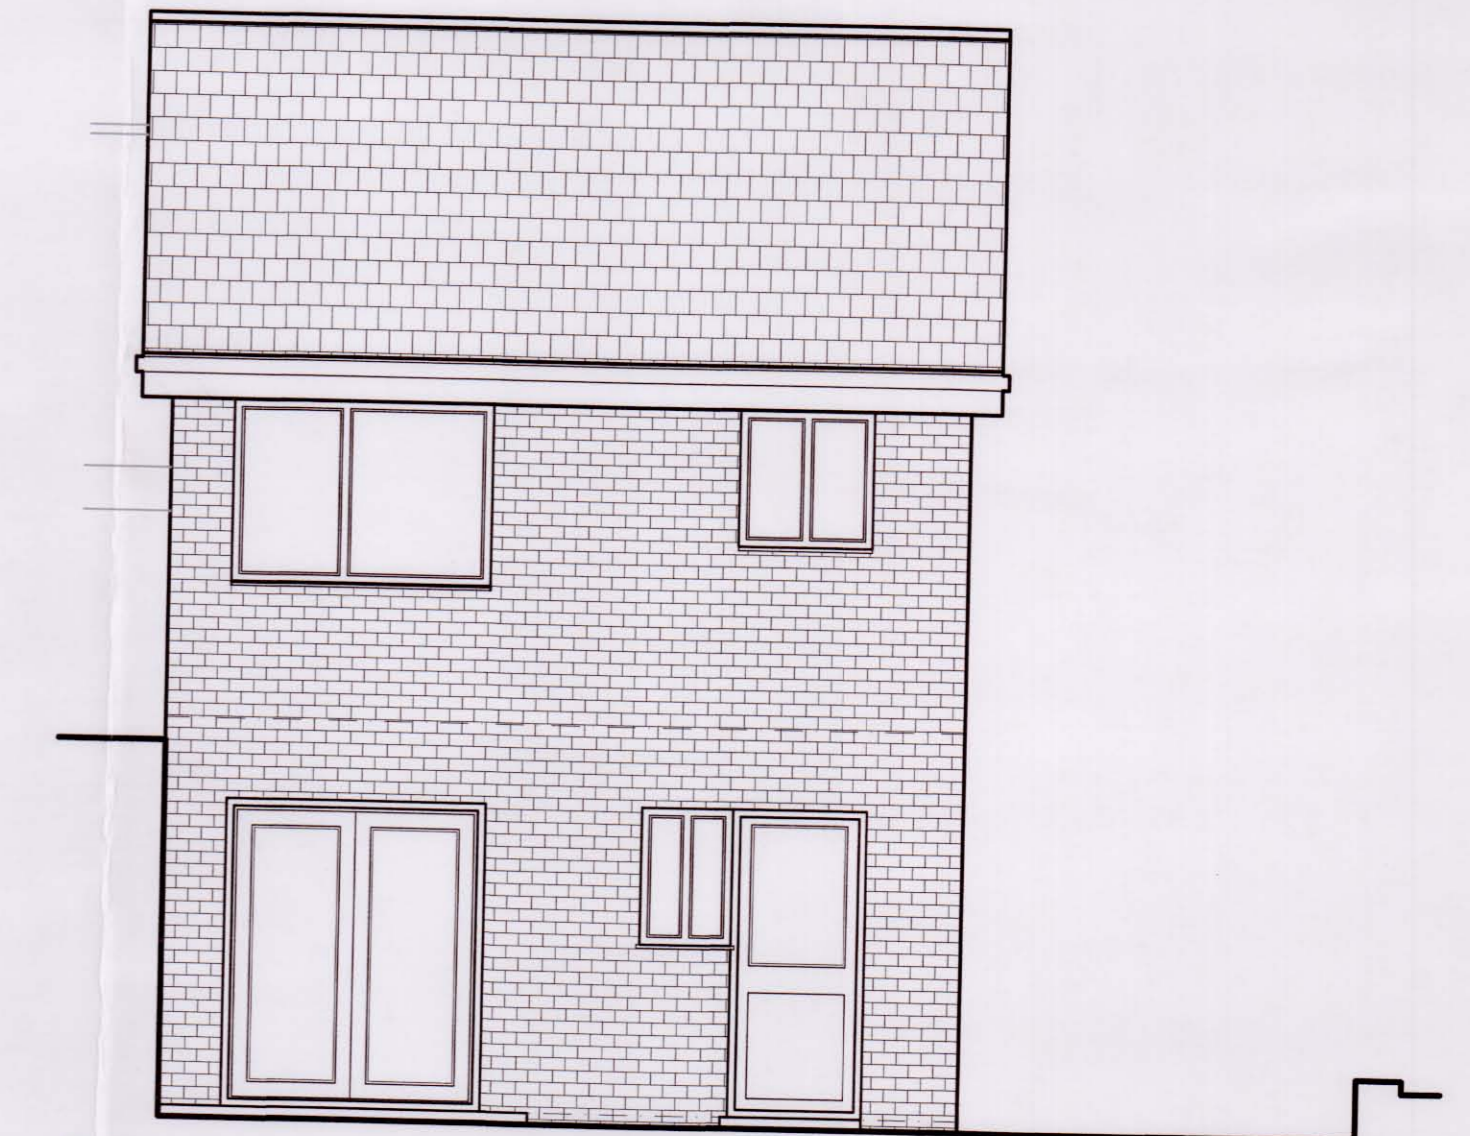

Existing rear elevation 1:50

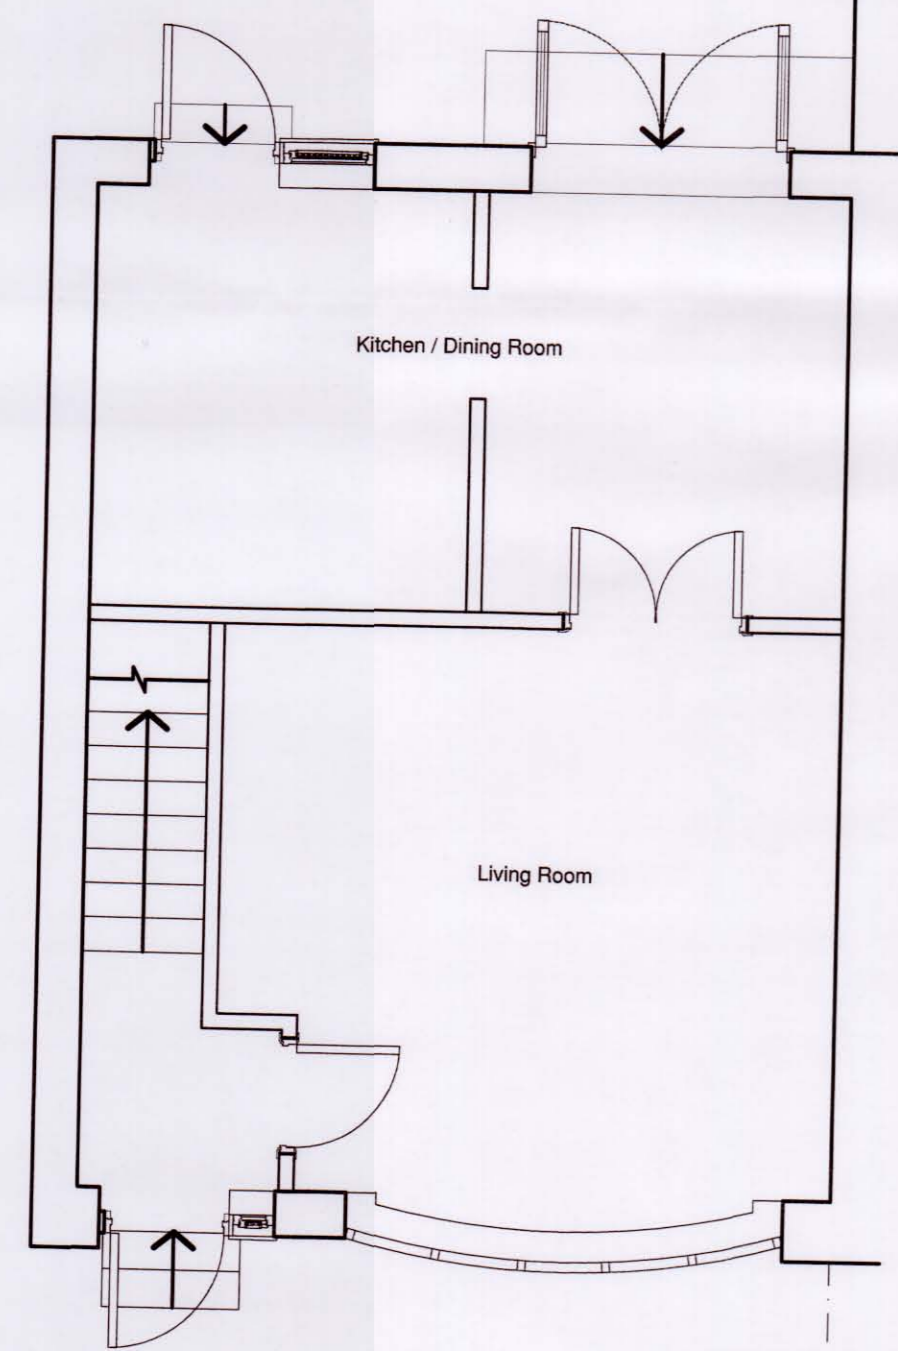

Existing ground floor plan 1:50

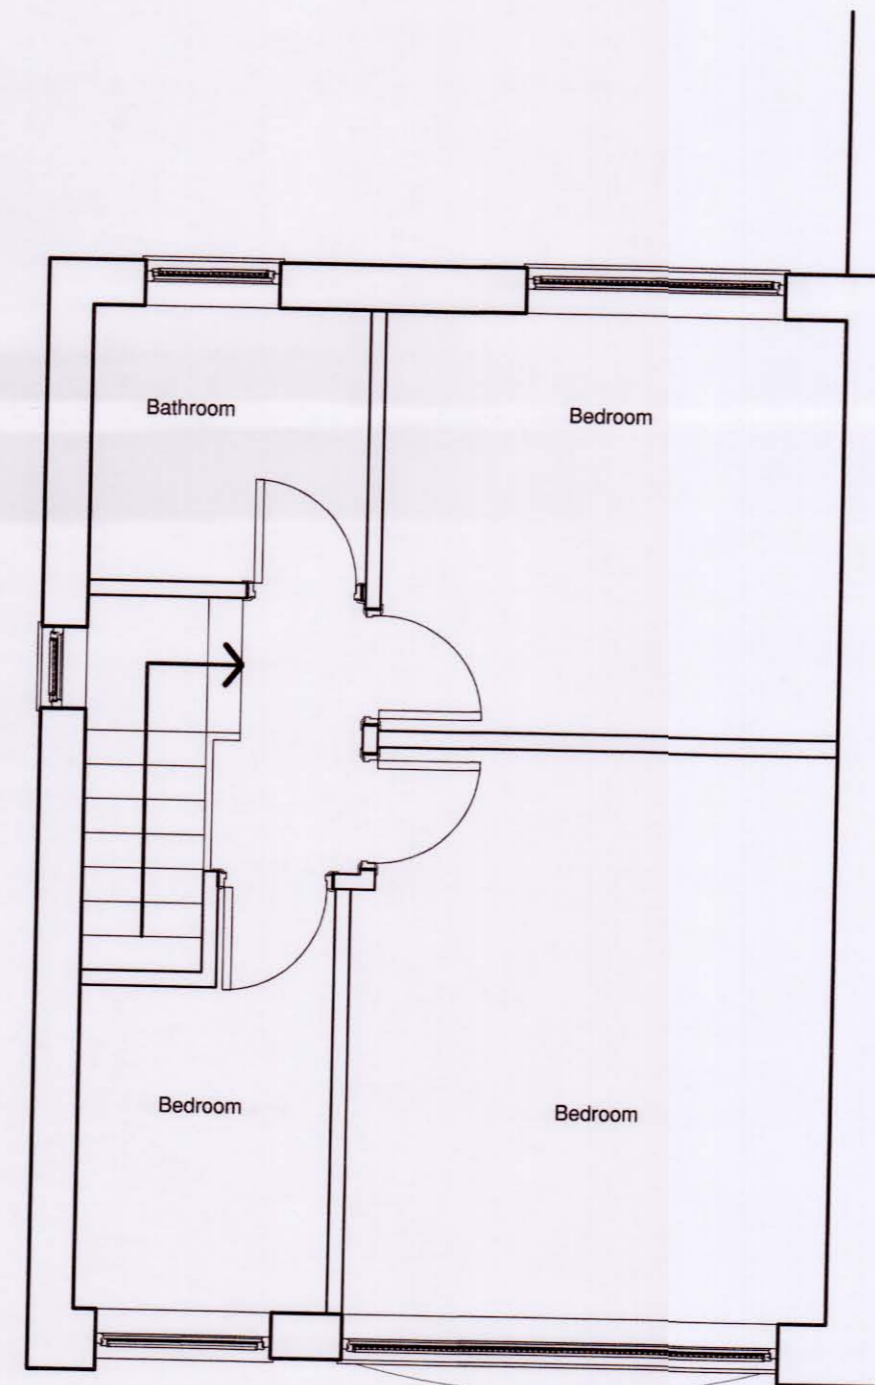

Existing first floor plan 1:50



Existing location plan 1:1250

CLIENT
 Mr David Turver
 27 Woodburn Avenue
 Earlsheaton
 Dewsbury
 WF12 8LJ

PROJECT
 PROPOSED first floor extension with
 carport below

TITLE
 Existing plans and elevations

DRAWING NO.
 DT 001.1

DATE 23.1.19	SCALE 1:50 - 1:1250 @ A1	REVISIONS
-----------------	--------------------------------	-----------