
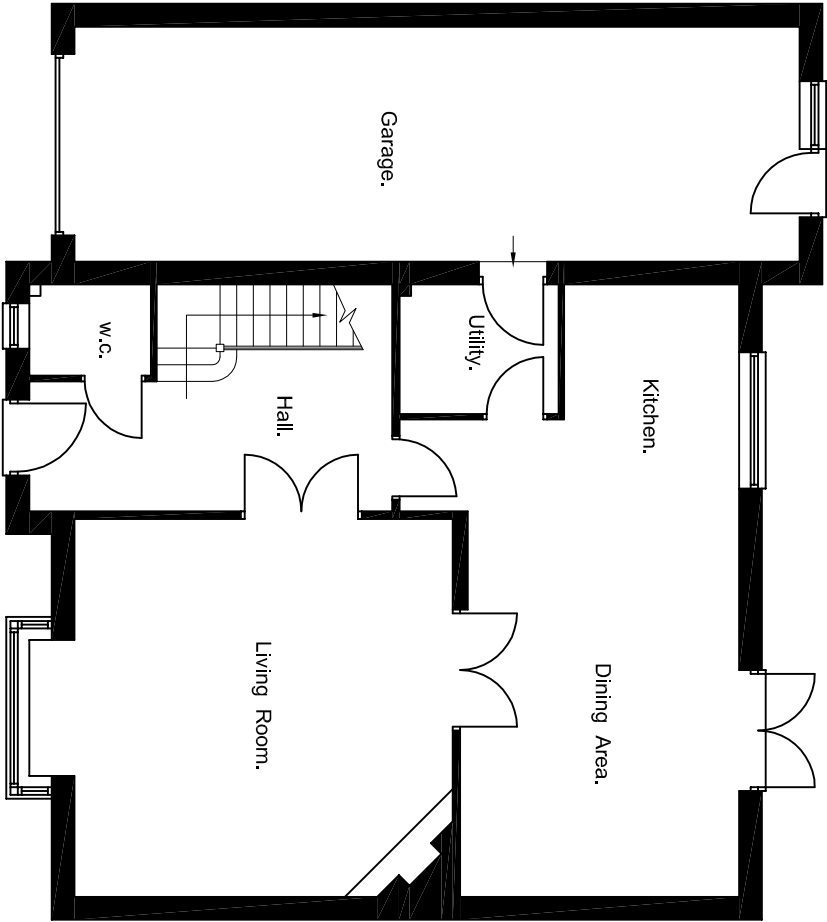


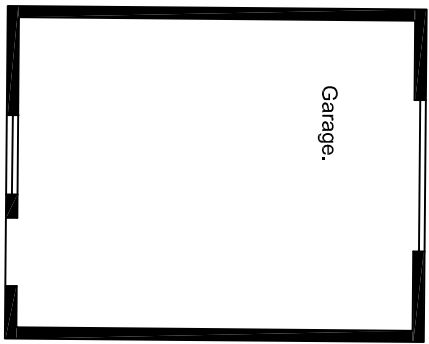


Ground Floor Layout.
as Existing

Front Elevation Garage
as Existing

Front Elevation.
as Existing

Side Elevation.
as Existing

Rear Elevation.
as Existing

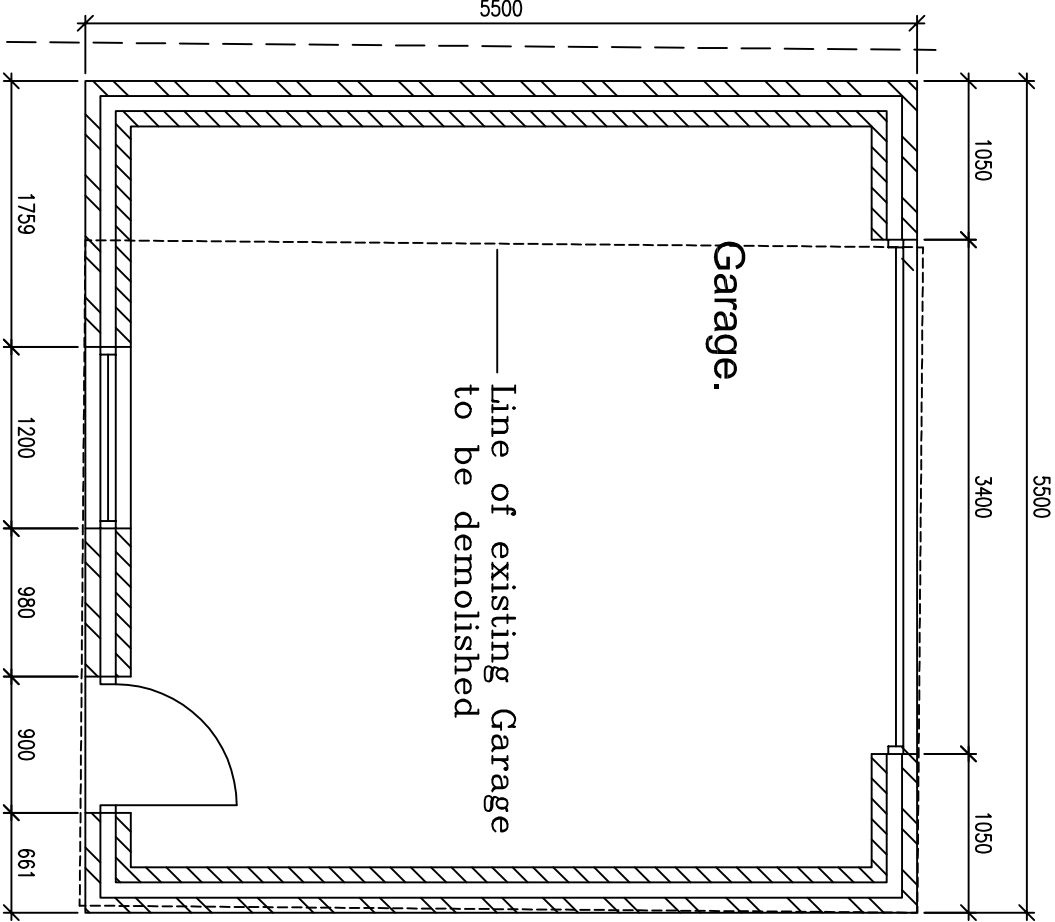


Front Elevation Garage
as Proposed.

Front Elevation.
as Proposed.

Side Elevation.
as Proposed.


Rear Elevation.
as Proposed.

Side Elevation.
as Proposed.

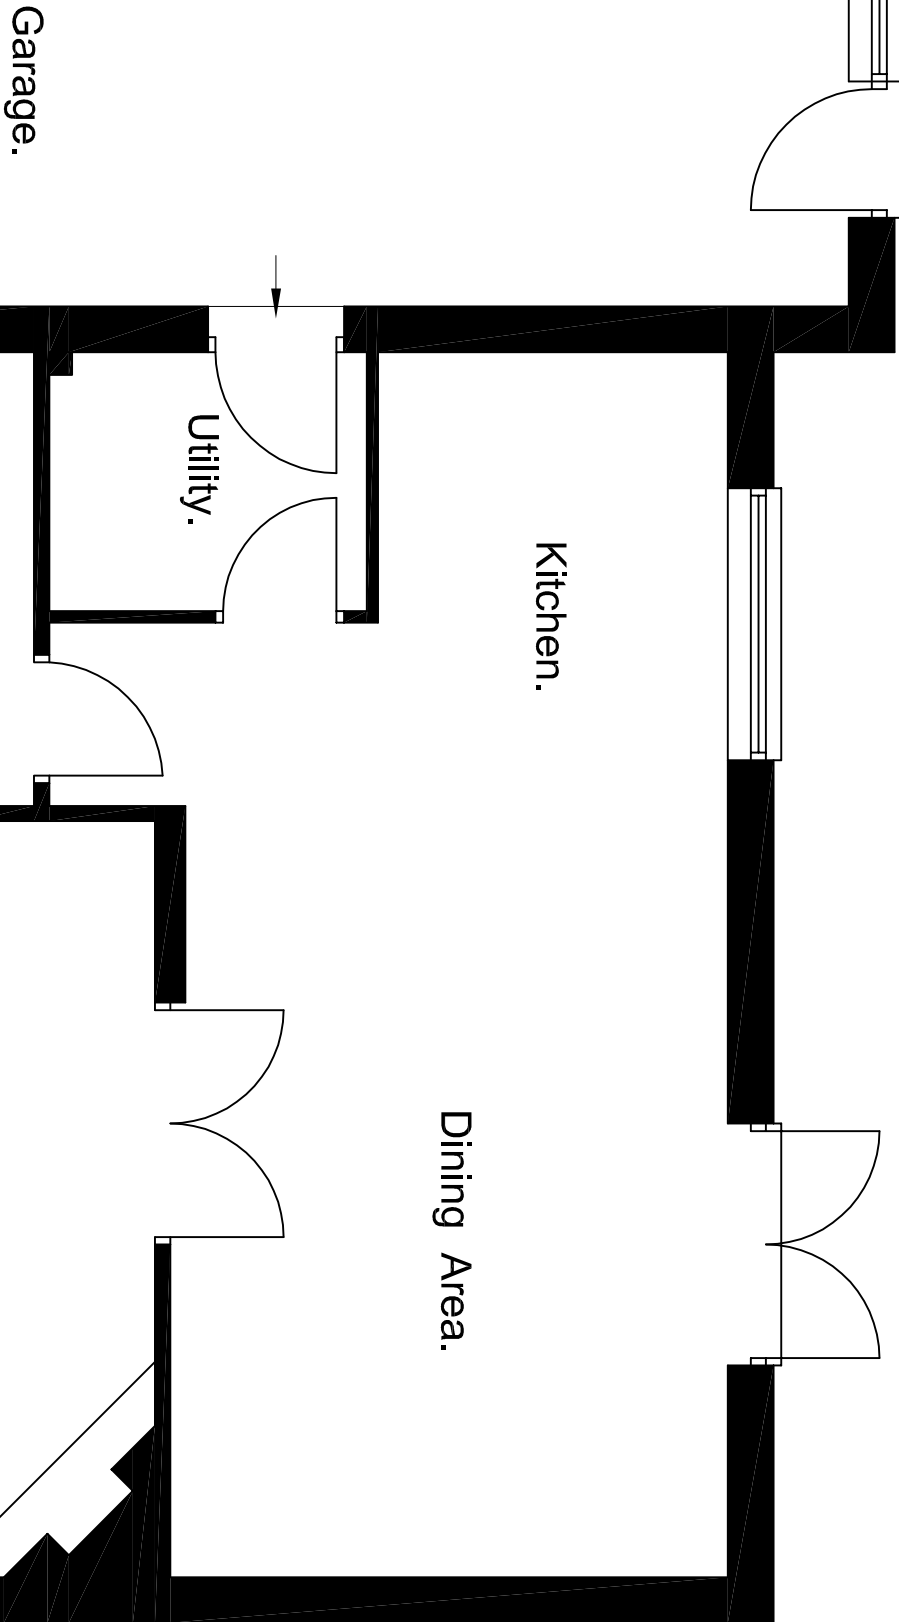

Ground Floor Layout.
as Proposed.

REVISION	DATE	DESCRIPTION
A	21/02/2019	Redline Boundary amended
B	30/04/2019	Redf Pitch reduced

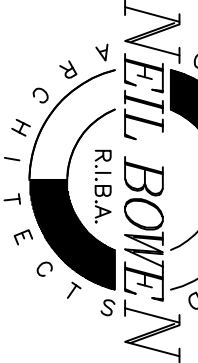

Project	Proposed Detached Garage at rear of 5 Cross Park Street, Wakefield, WF1 2UY	01924 380873	A1
Drawing	Plans, Section and Elevations	DRG No	1

APPROVAL	DATE	DRAWING	AUTHORITY	REFERENCE NO.
Building Regulations				
Planning Approval				
Planning Submission				

Note to Client : These works will be subject to CDM Legislation

Note to CONTRACTOR
Check all dimensions prior to commencing works or ordering any materials
On no account are any works to be carried out outside the boundary of the site without the express permission of the adjoining owner

Note to CLIENT
It is your responsibility to check with the relevant Authority where all the services, particularly those outside the property, are located and to ensure the Contractor accordingly, prior to accepting his quotation for the works, that he has taken into account the safety issues