



2 HT01 - PLOT 07 - Section
1 : 50


Boundary Treatment

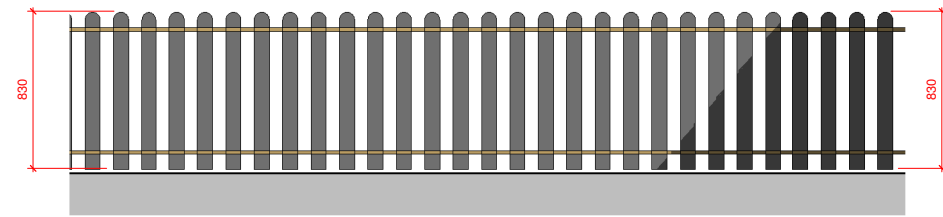


6 B03
1 : 20
830mm Timber Picket Fence - Located on party wall lines within rear gardens: see site plan for more information.

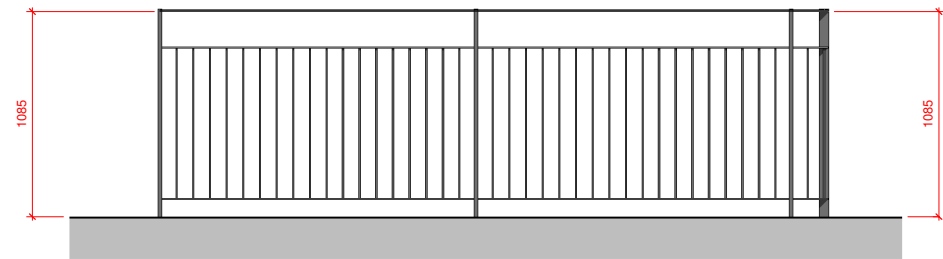


5 B02
1 : 20
1085mm High Safety Guard Rail - Located along highway and above retaining walls: See site plan for more information.

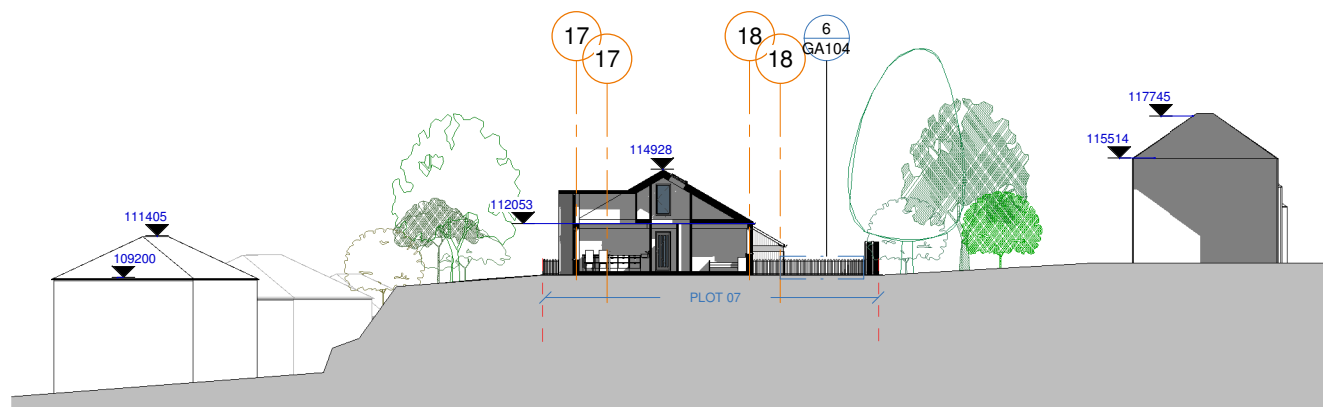

3 Short Section
1 : 200

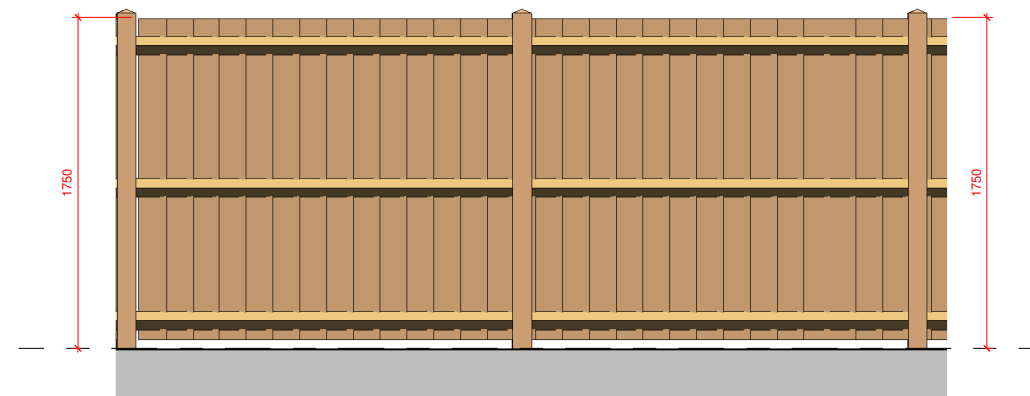

4 B01
1 : 20
1750mm Close Board Timber Fence - To provide screening along site boundary: See site plan for more information.

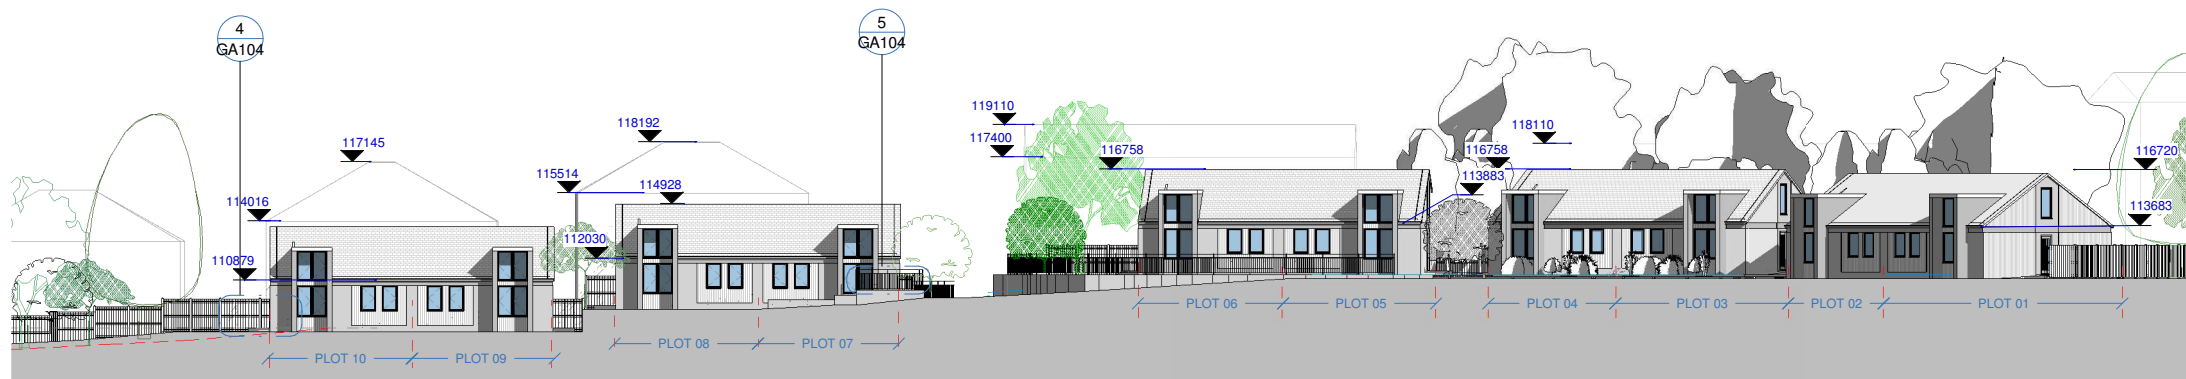

1 Long Section
1 : 200

PROJECT INFORMATION

CLIENT
Kirklees Neighbourhood Housing (KNH)
ADDRESS
Land off Fernside Avenue, Almondbury, Huddersfield

PROJECT TITLE
PROPOSED RESIDENTIAL DEVELOPMENT

DRAWING DETAILS

PROJECT NUMBER
T - 0220.A

DRAWING NUMBER **REV**
GA104 B

DRAWING TITLE
Proposed Sections

SCALE (@ A1 [x2 for A3])
As indicated

DRAWN BY **CHECKED BY**
AAI FA

DATE
Jan 2019

Purpose of Issue
Planning

NOTES

This drawing is for information only.

Rev	Description	Date
A	HOUSE TYPE ALTERERD	21 FEB 19
B	AMENDED INLINE WITH COMMENTS	25 FE 19



The Studio. No 96 Blacker Road, Huddersfield HD1 5HN

Tel. +44 (0)1484 309 394
Email. Hello@TH3M.co.uk.com

Web. www.TH3M.com

This drawing and design is the copyright of 'TH3M Architects Limited' and may not be reproduced, retained or disclosed to any unauthorised person in any form whatsoever without prior express or written consent. Figured dimensions to be taken in preference to those scaled. All dimensions to be checked onsite and taken in preference to those shown.