

Do not scale from this drawing. Use figured dimensions only.


Contractors to verify all dimensions on site before commencing any work or shop drawings.

If drawings or specifications exceed the quantities taken in any way, Fibre Architects are to be informed before the work is initiated.


All drawn information is based on Ordnance Survey and/or existing record drawings. All content subject to Site Survey, Structural Survey, Site Investigations, Planning and other Statutory Approvals.

This drawing is not to be reproduced in whole or part without the consent of Fibre Architects Ltd.


Fibre Architects Limited Copyright.

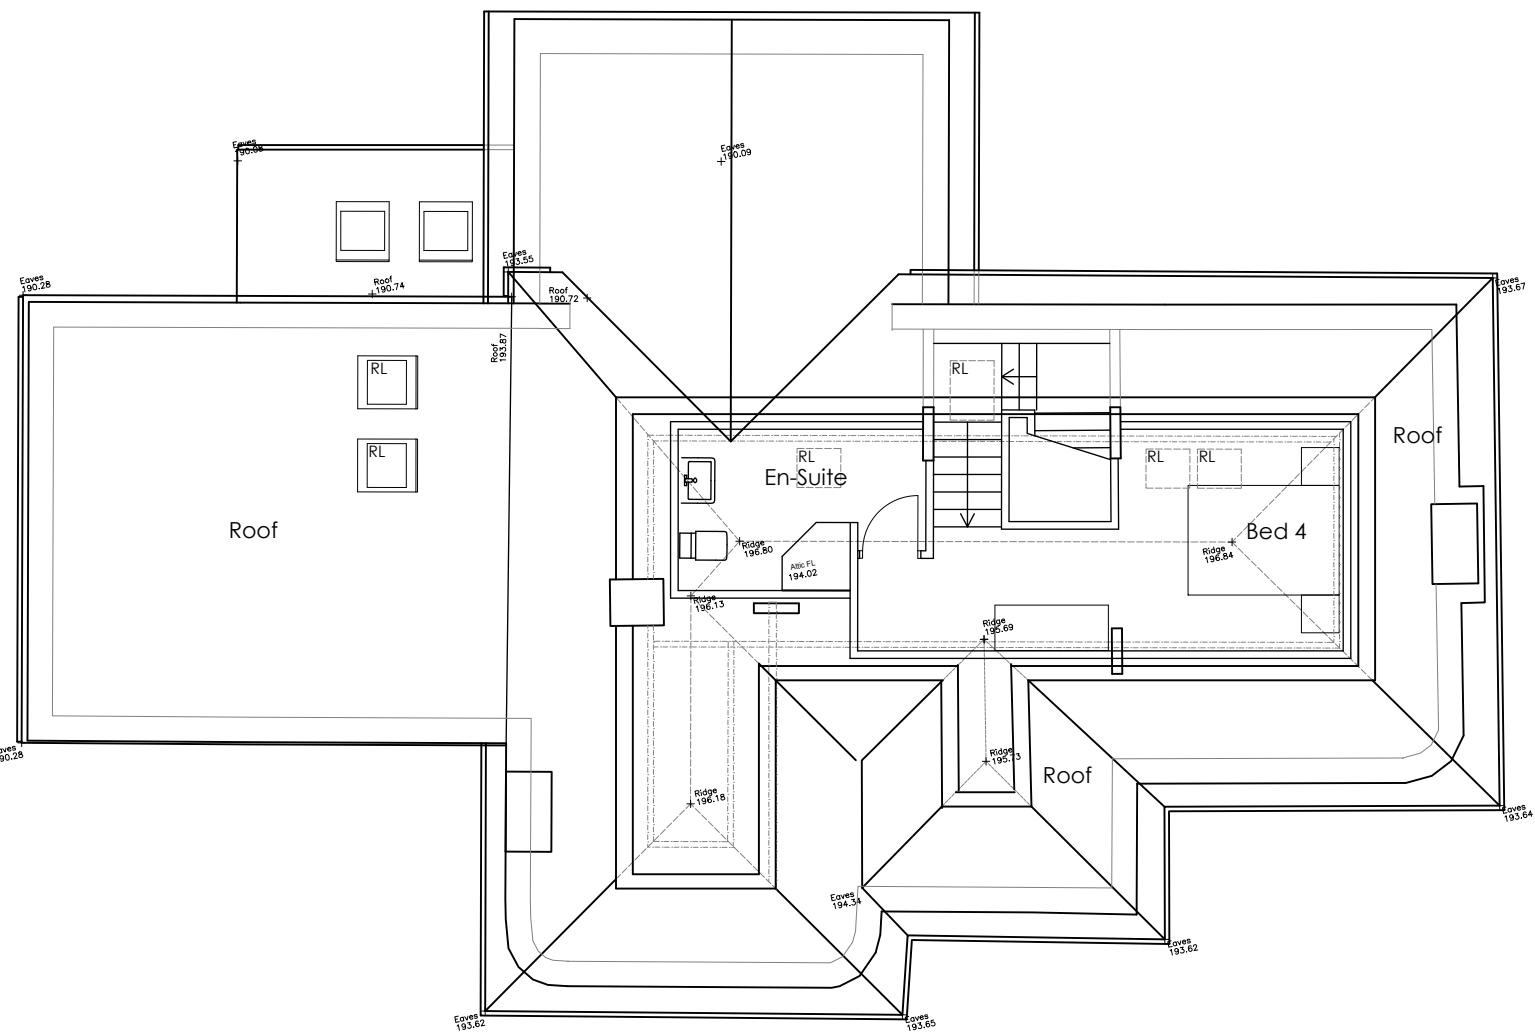

ATTIC FLOOR PLAN

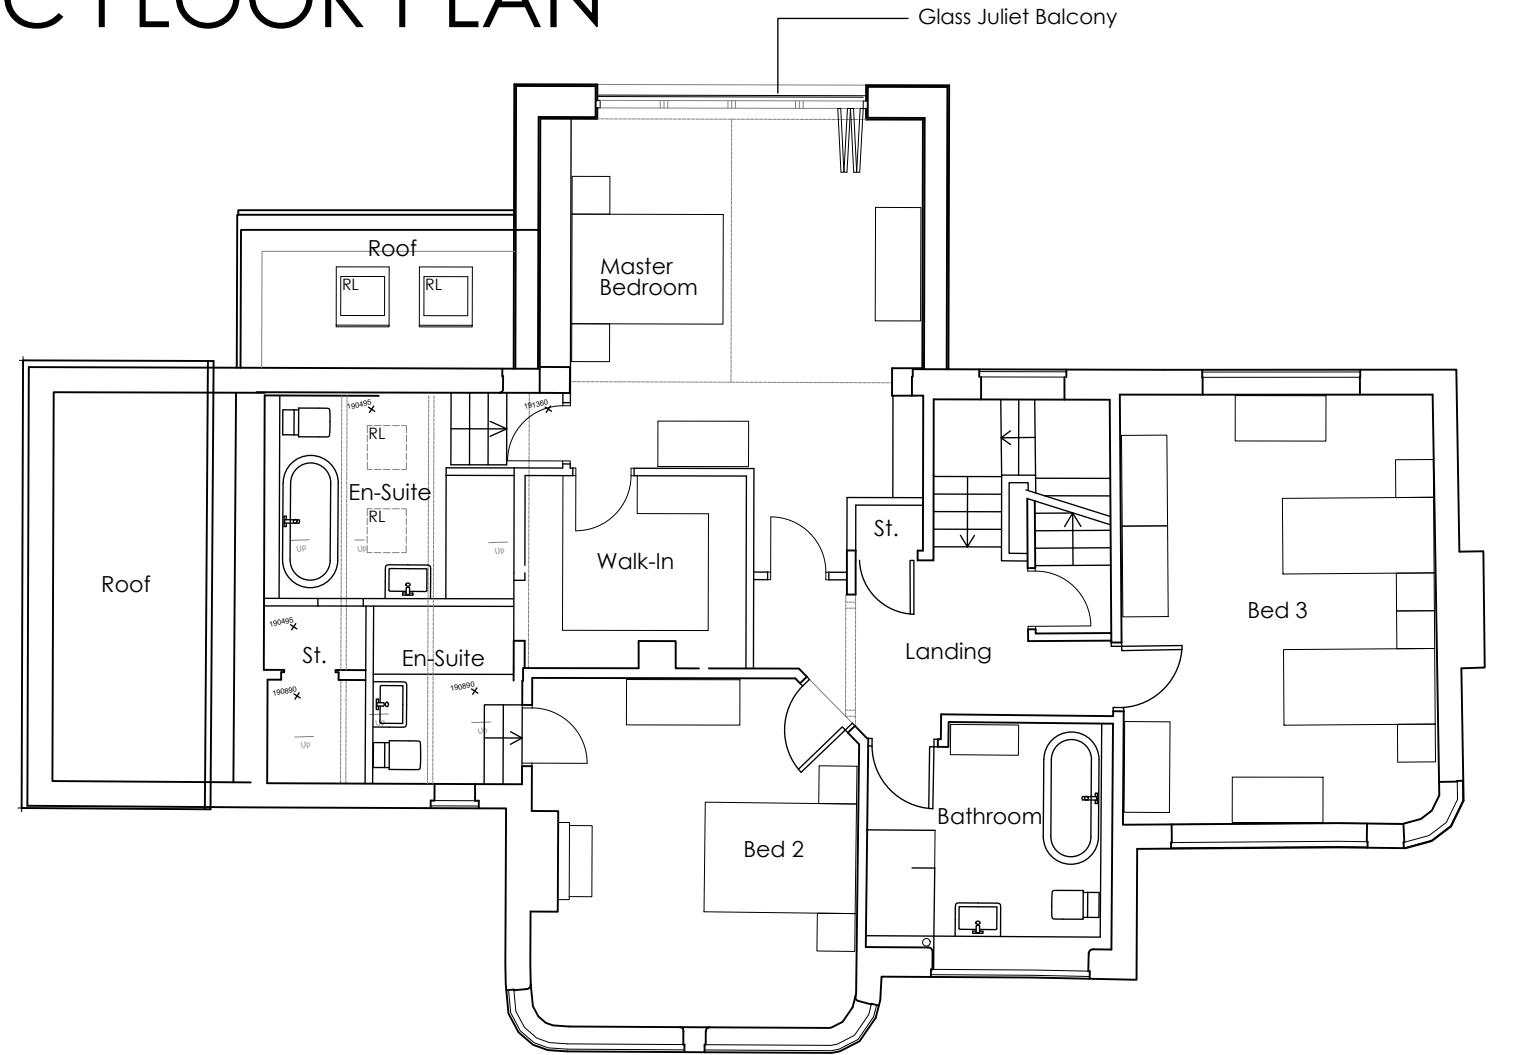


FIRST FLOOR PLAN

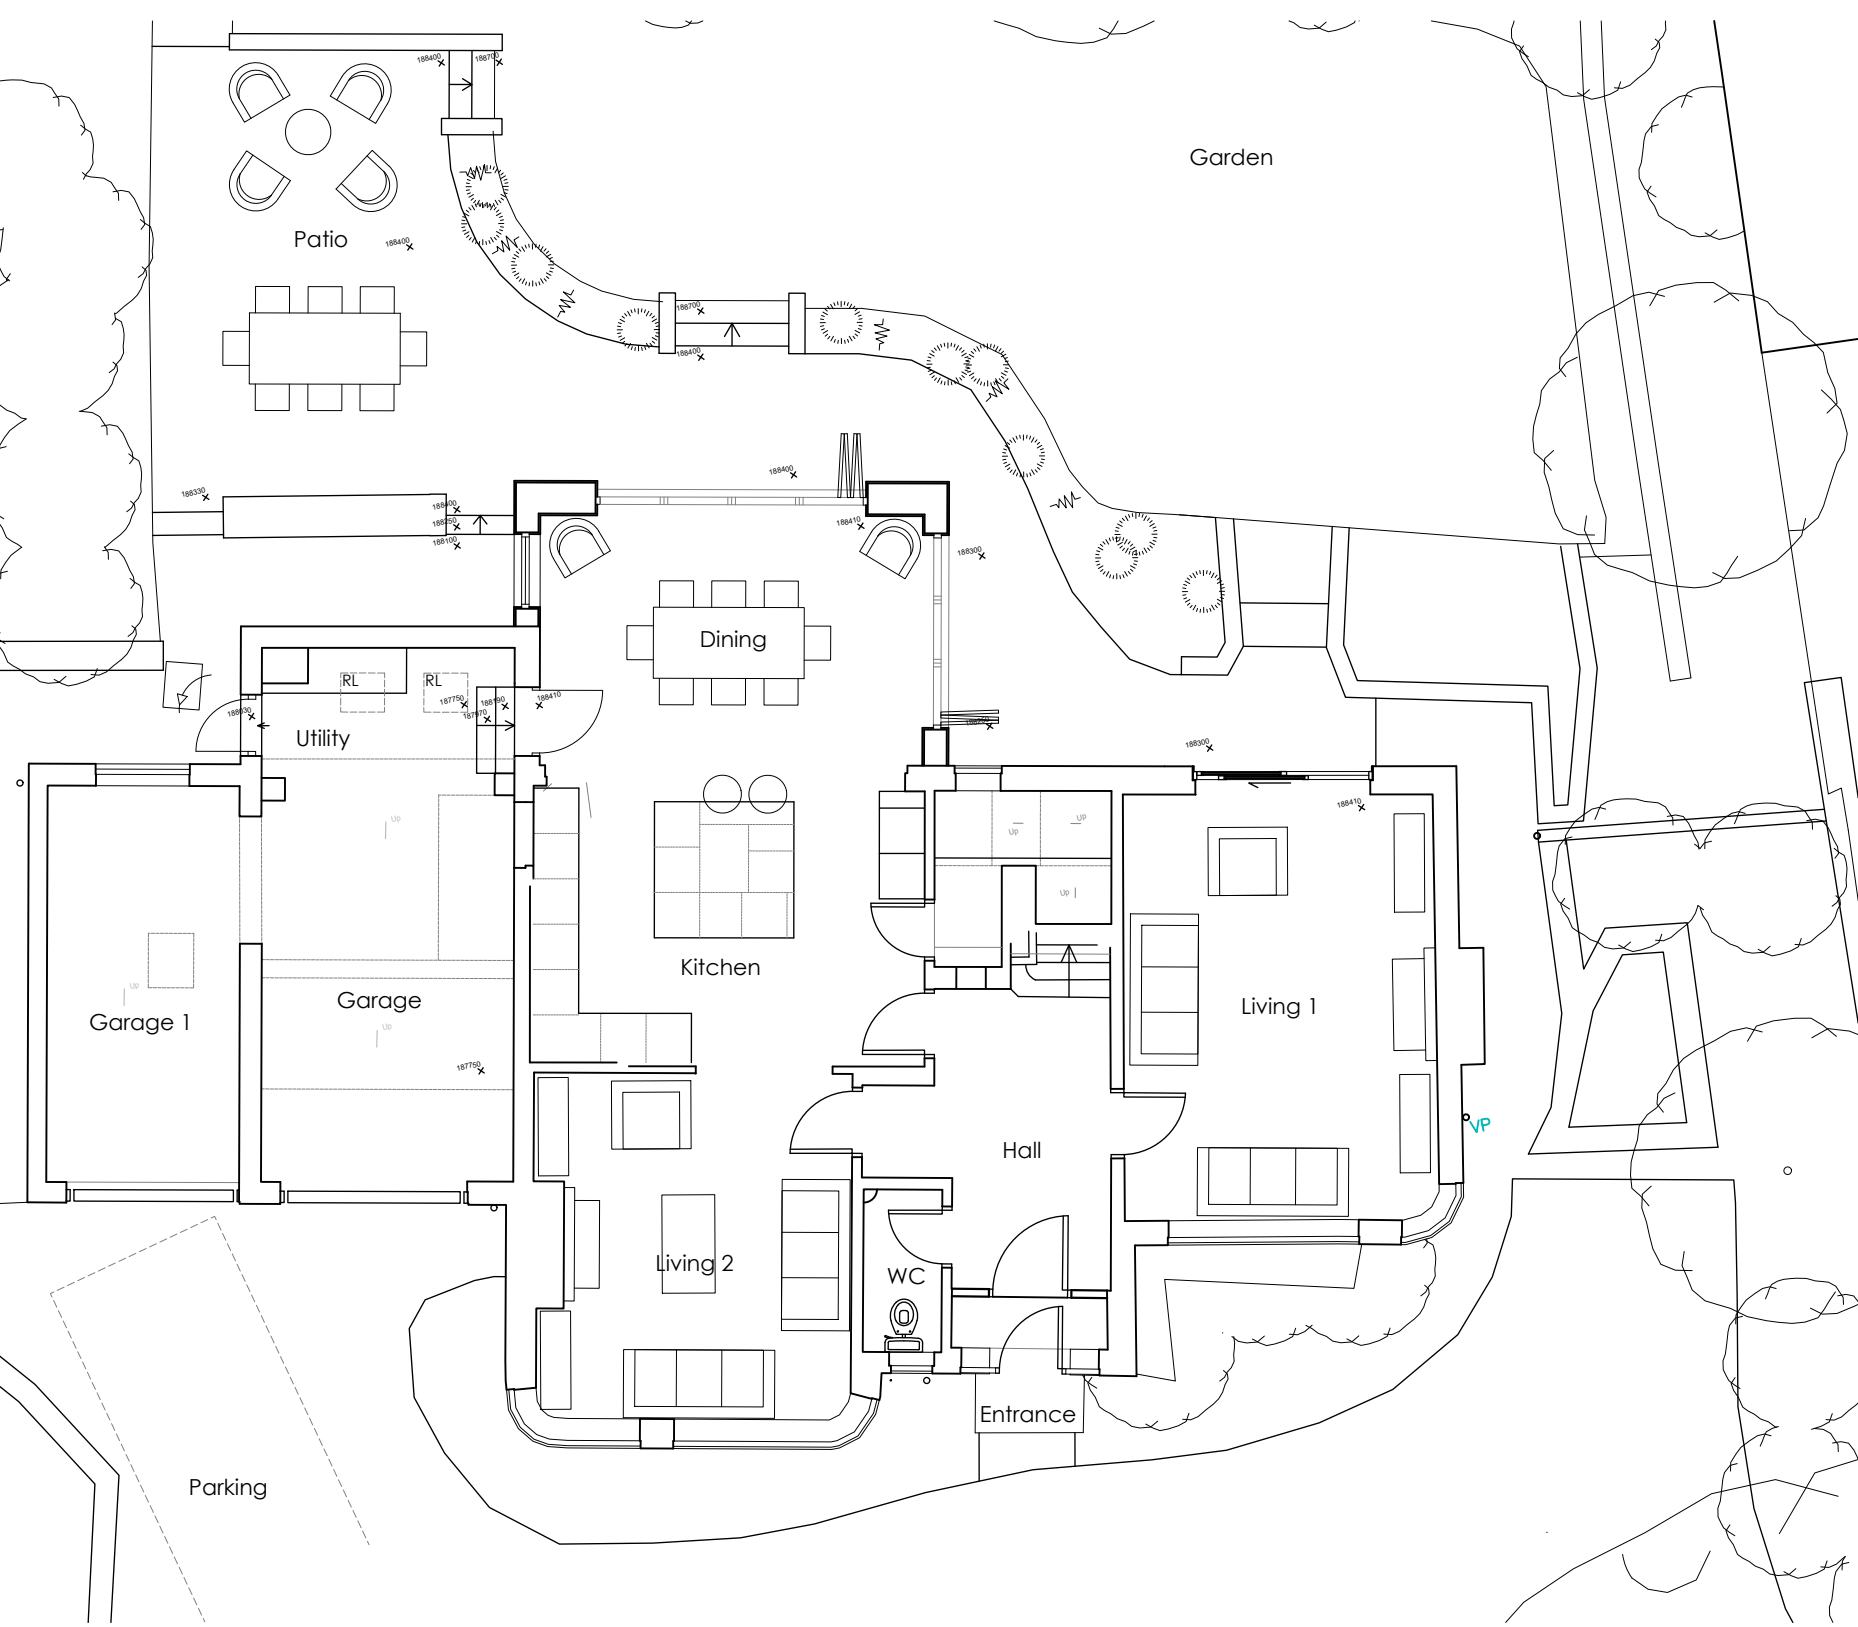

GROUND FLOOR PLAN



FRONT ELEVATION

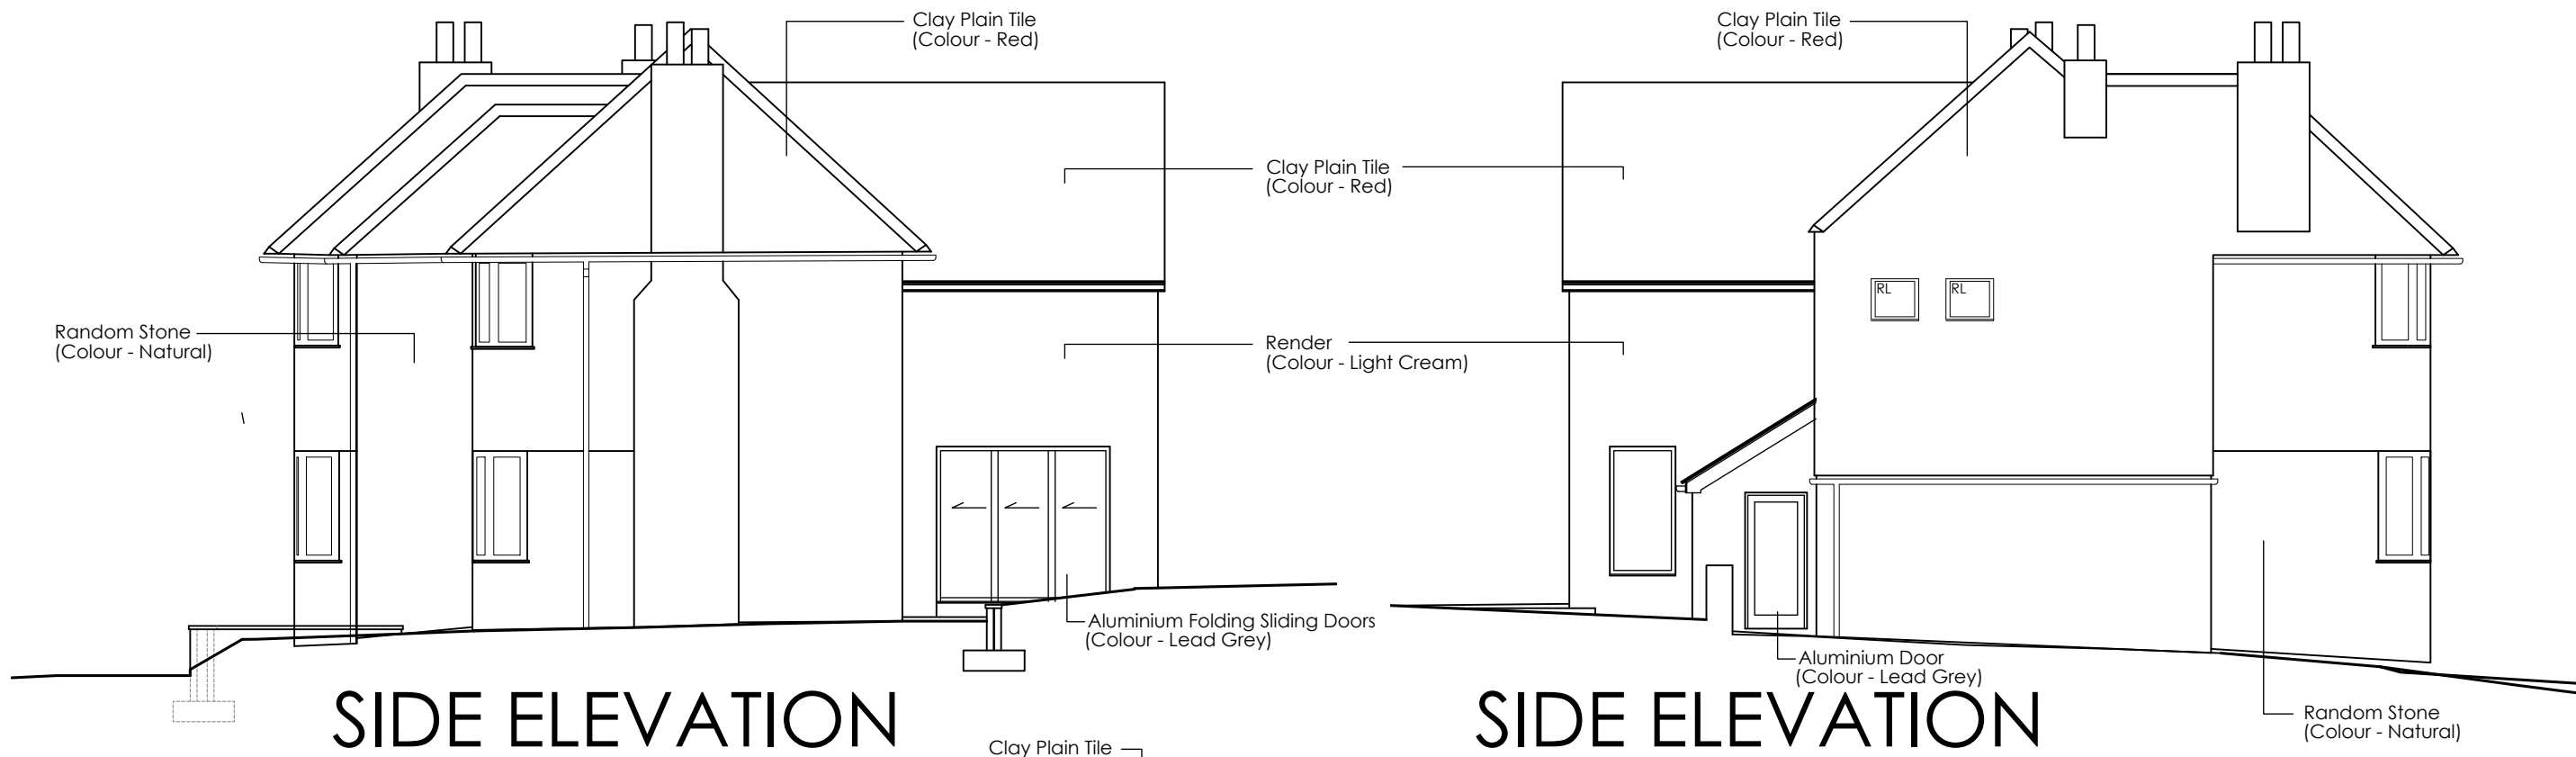


SIDE ELEVATION

SIDE ELEVATION




REAR ELEVATION

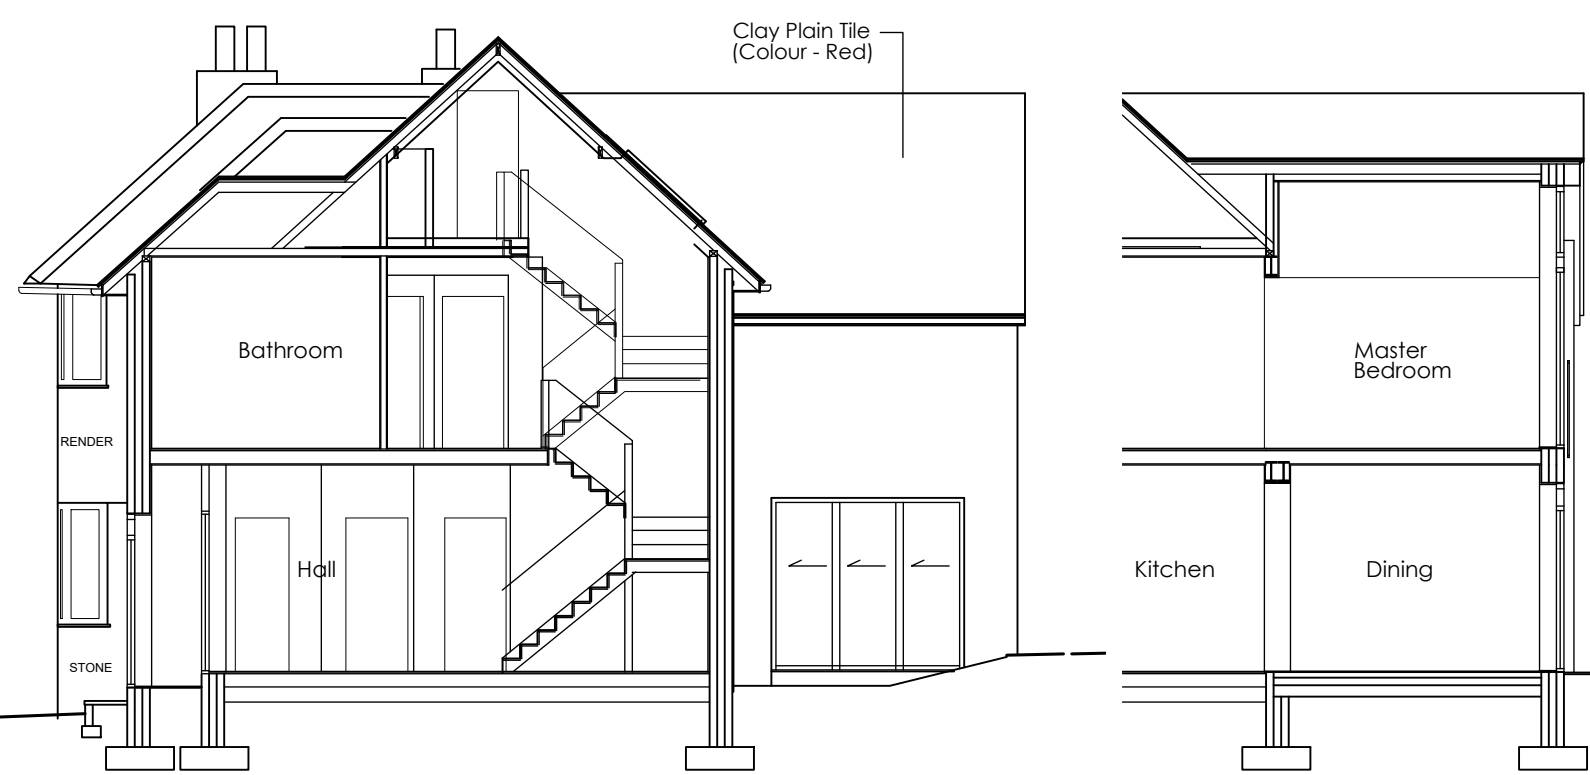

SECTION

SECTION

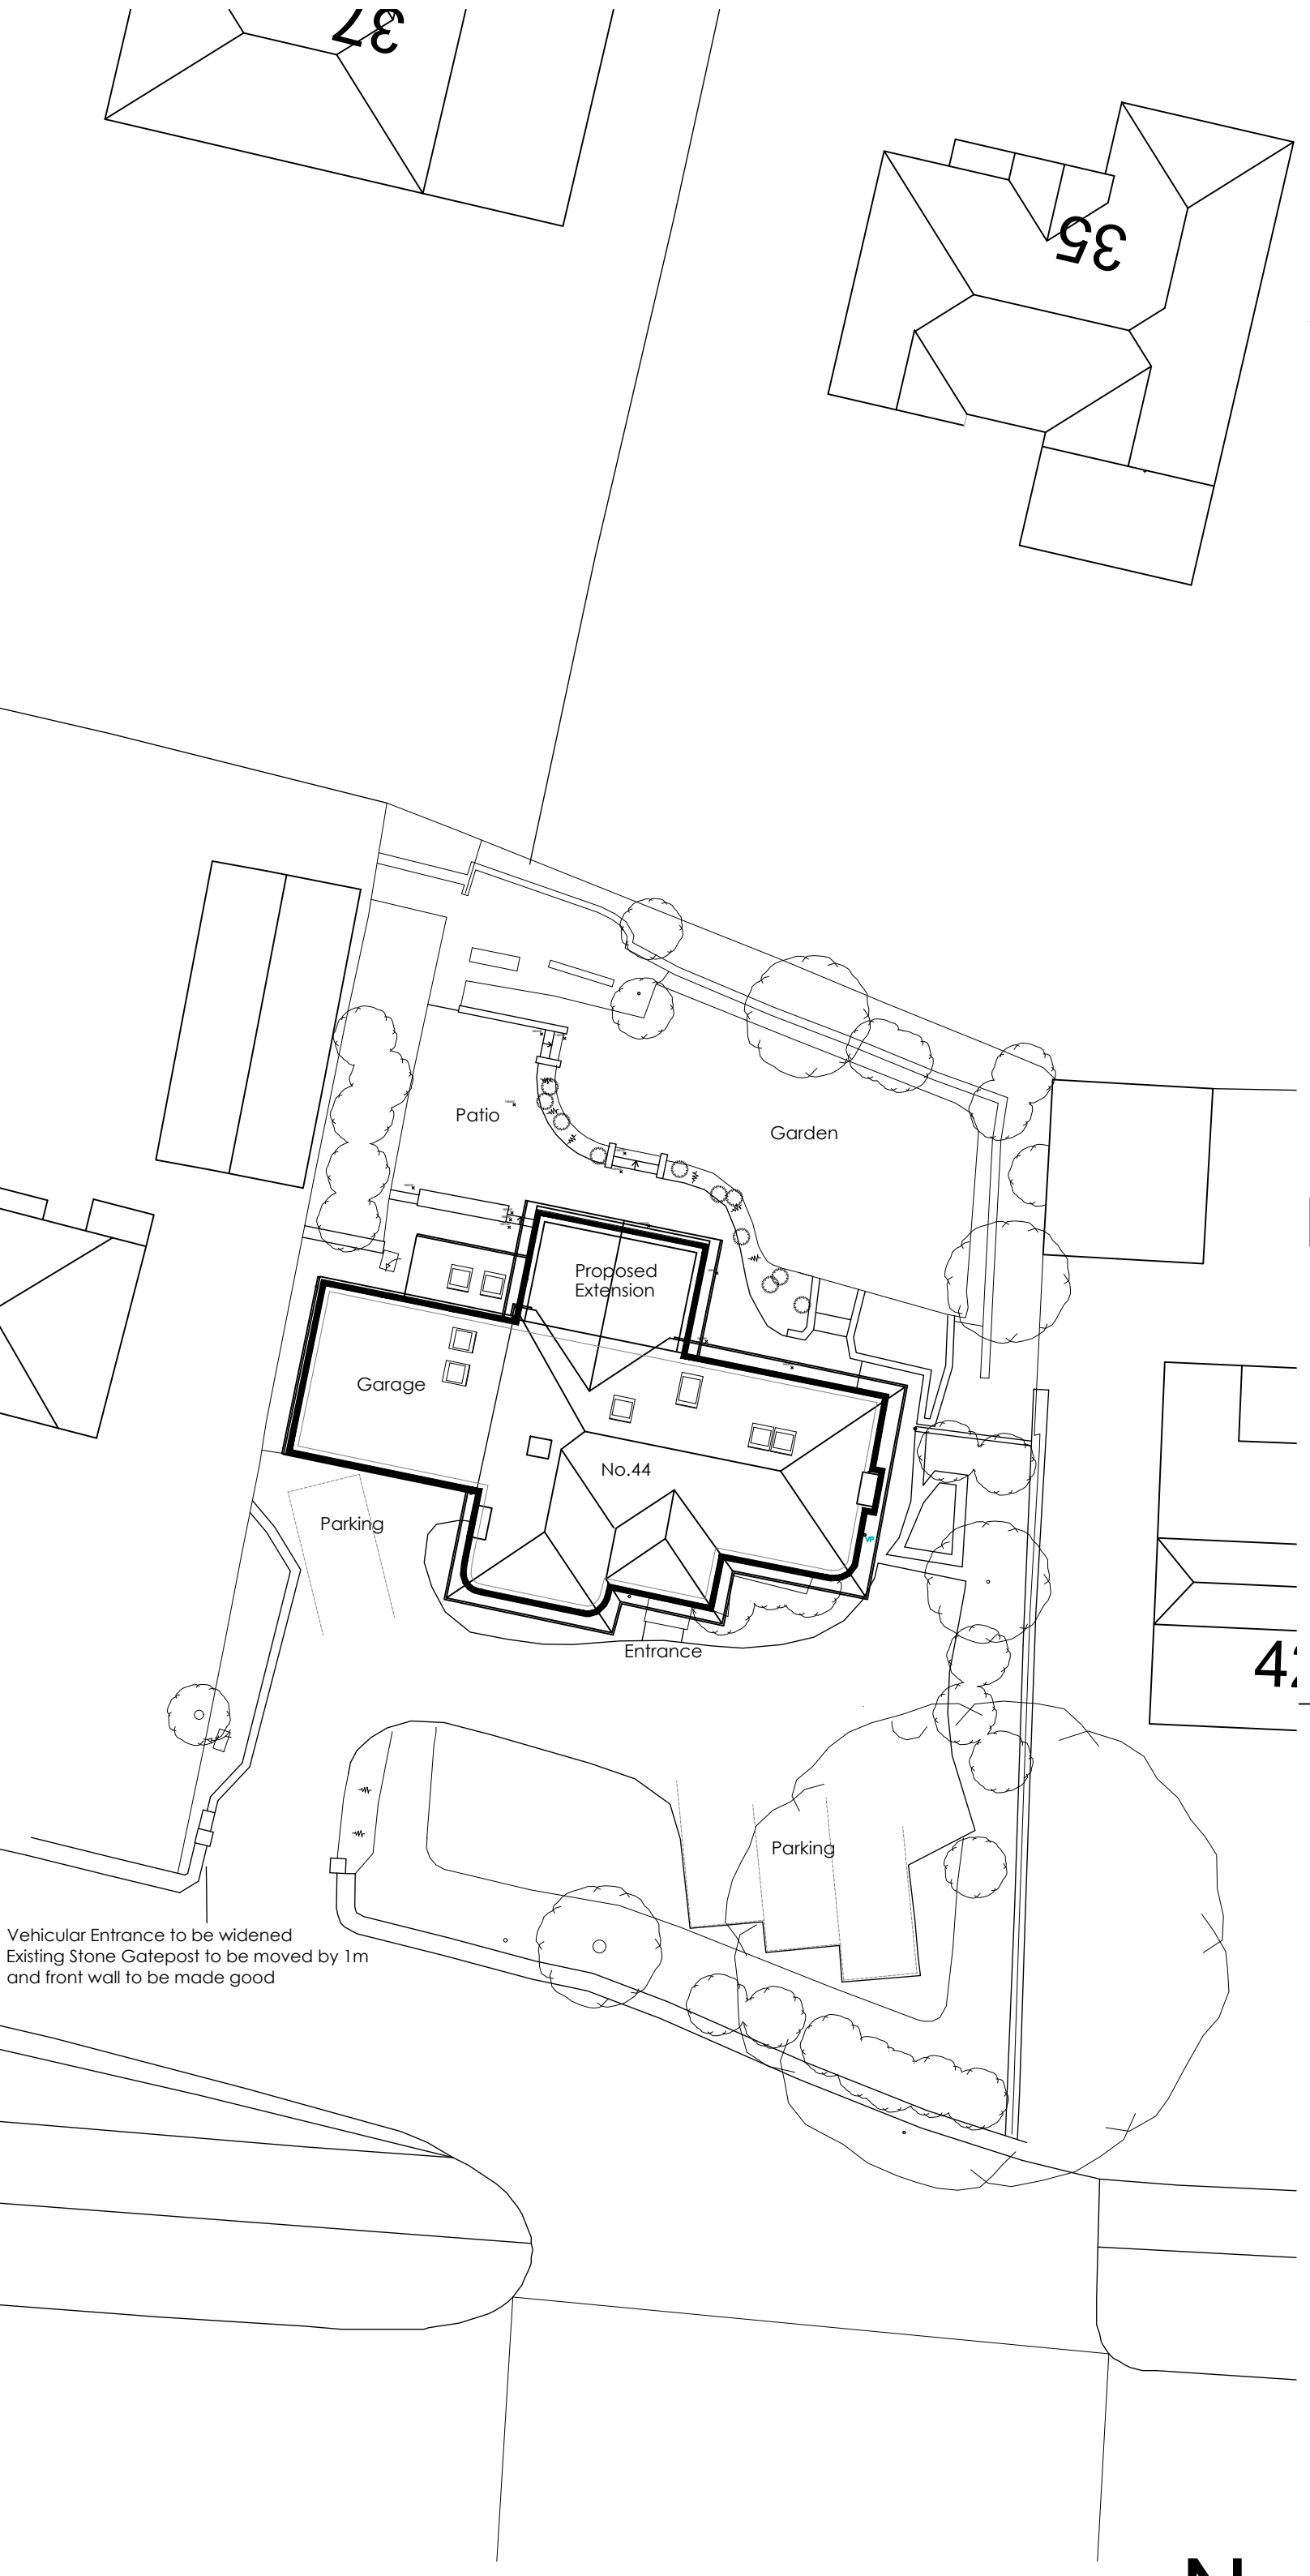

SITE/ROOF PLAN

Scale 1:1200 0 5m 10m 20m

Scale 1:100 0 5m 10m 20m

Rev	Description	Date	By	App'd
1	Project	18.018	MO	04/12/18
2	Proposed House Extension	18.018	MO	04/12/18
3	44 Fixby Road, Fixby, HD2 2JQ	18.018	MO	04/12/18
4	Drawing Title	As Shown	MO	04/12/18
5	Information as Proposed	As Shown	MO	04/12/18
6	Client	Sunny and Charlotte Skayee	MO	04/12/18
7	Drawing no	AL0002	MO	04/12/18
8	Rev	A	MO	04/12/18